

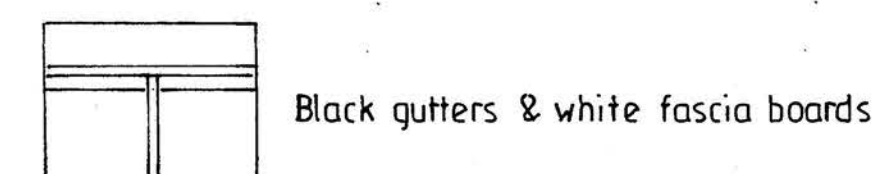


FIRST FLOOR PLAN

PROPOSED ROOF PLAN 1:100

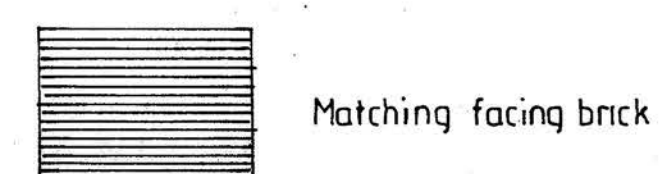


# PROPOSED FLOOR PLAN, ELEVATIONS & SECTION

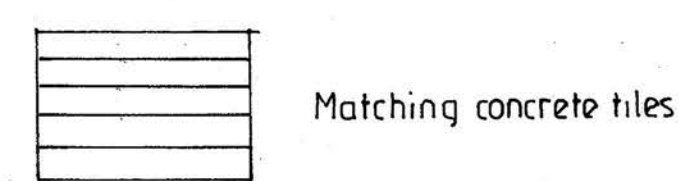


REAR ELEVATION




FRONT ELEVATION

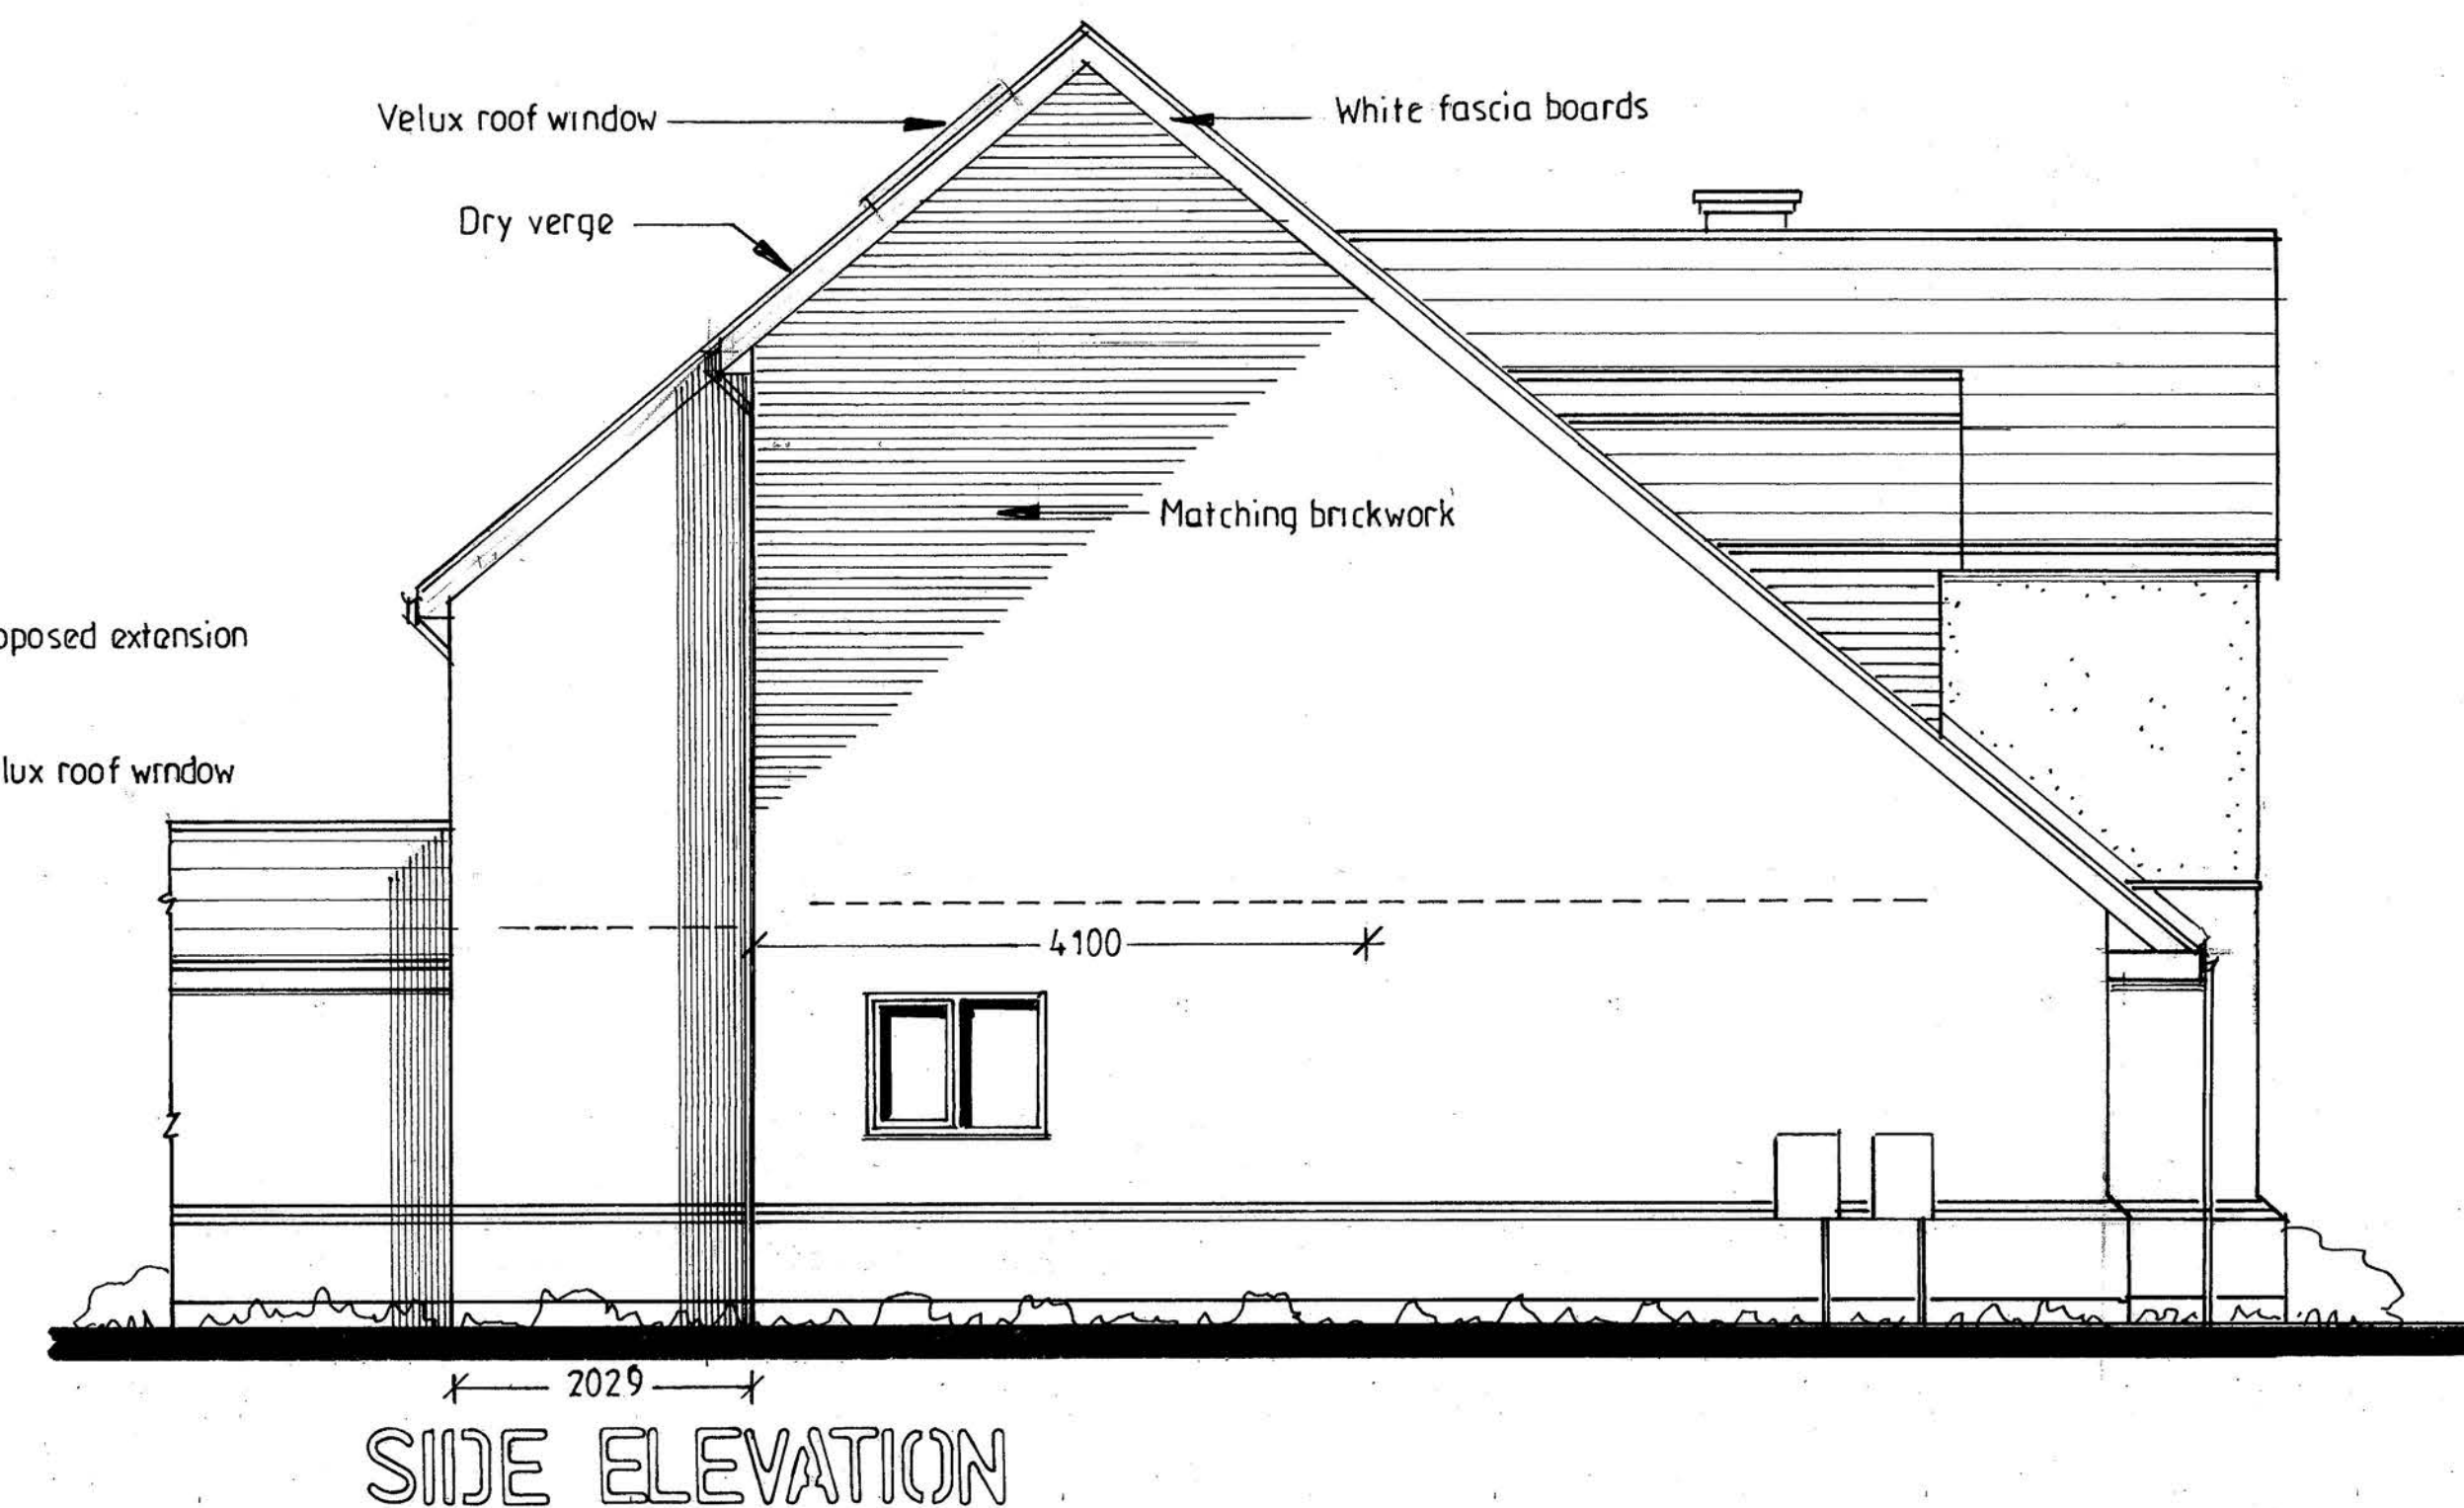

SIDE ELEVATION

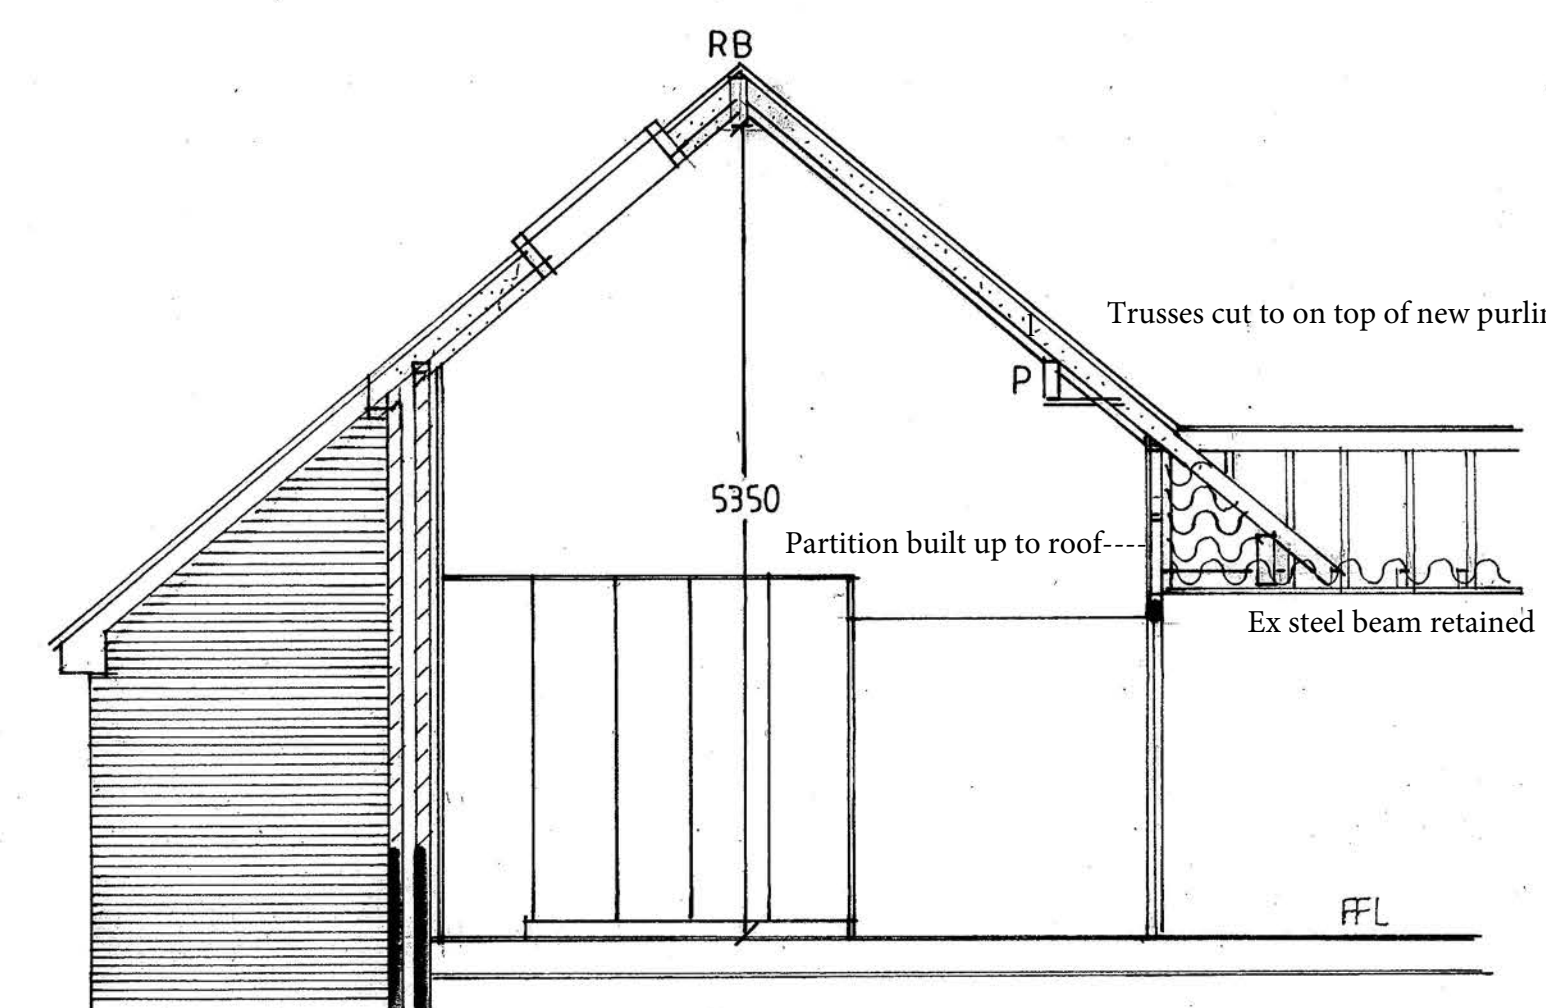

SECTION A - A

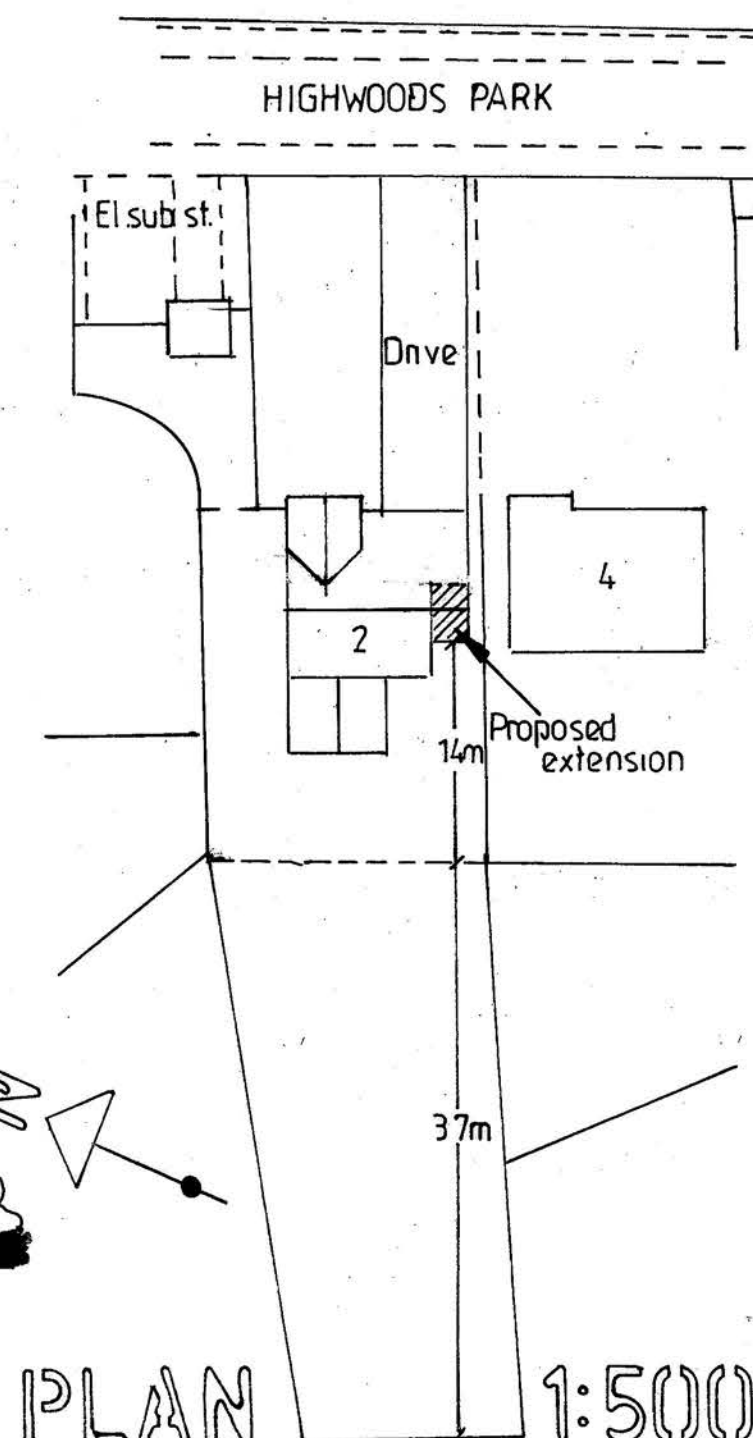

SITE PLAN

## PROPOSED FIRST FLOOR EXTENSION

FOR MR & MRS YULL  
AT 2 HIGHWOODS PARK  
BROCKHALL VILLAGE  
OLD LANGHO  
BB6 8HN

ADRIAN HUGHES  
ARCHITECTURAL SERVICES

SCALE 1:50 1:100

DATE APR 2025

DRAWING NO.

2/17/2025