
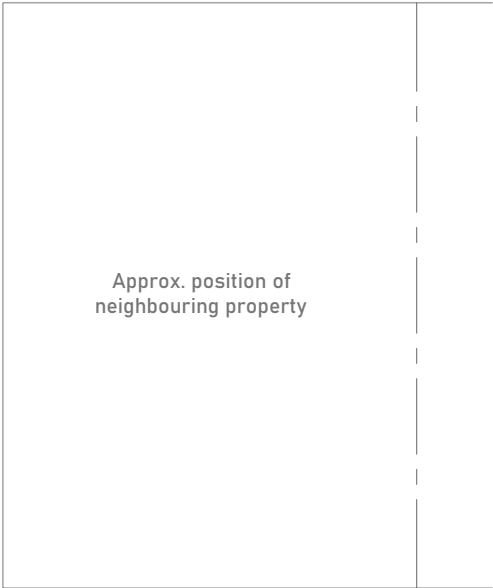
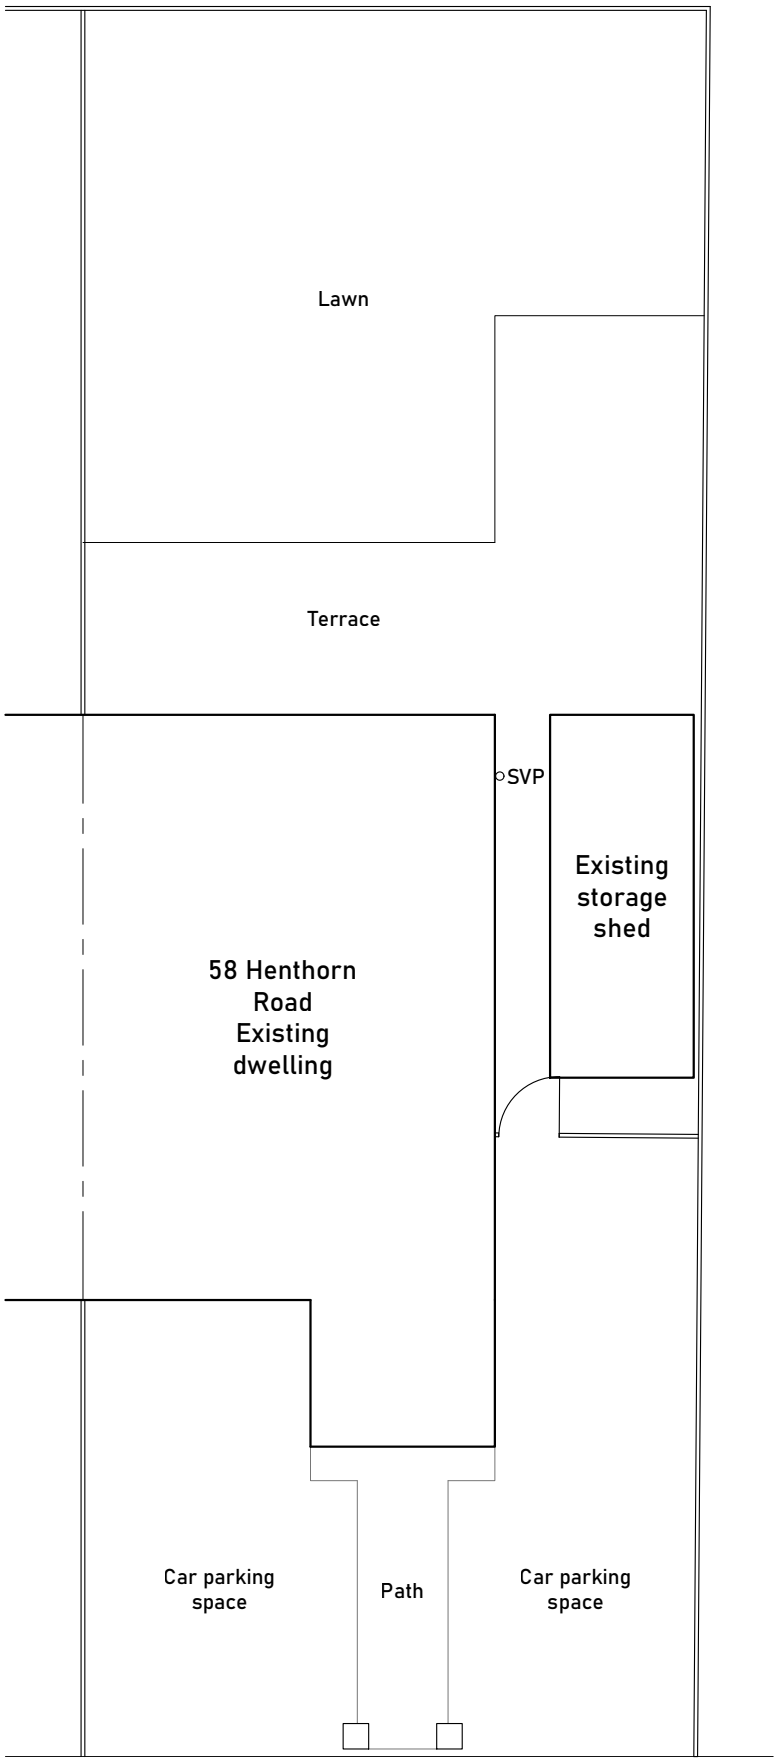
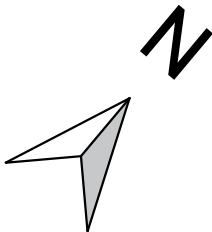


 

SITE PLAN

Henthorn Road

Client.

Project.  
Proposed Extension to:  
58 Henthorn Road,  
Clitheroe  
BB7 2NU

Drawing.

Existing Site Plan

Scale.

1:100

Date.

June 2024

Sheet.

A3

Drawn.

NE

Drawing No.

0114.001

Rev.

A