
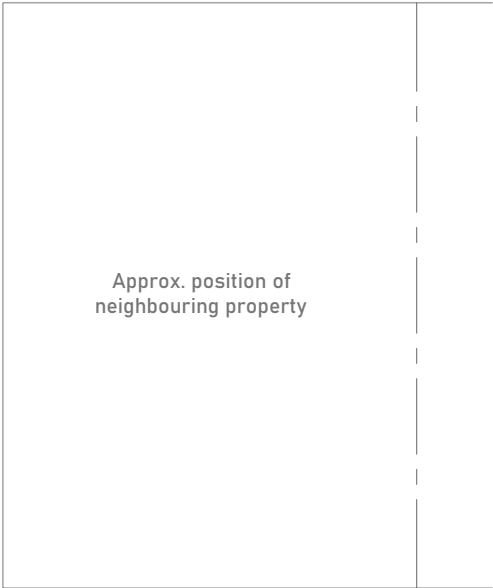
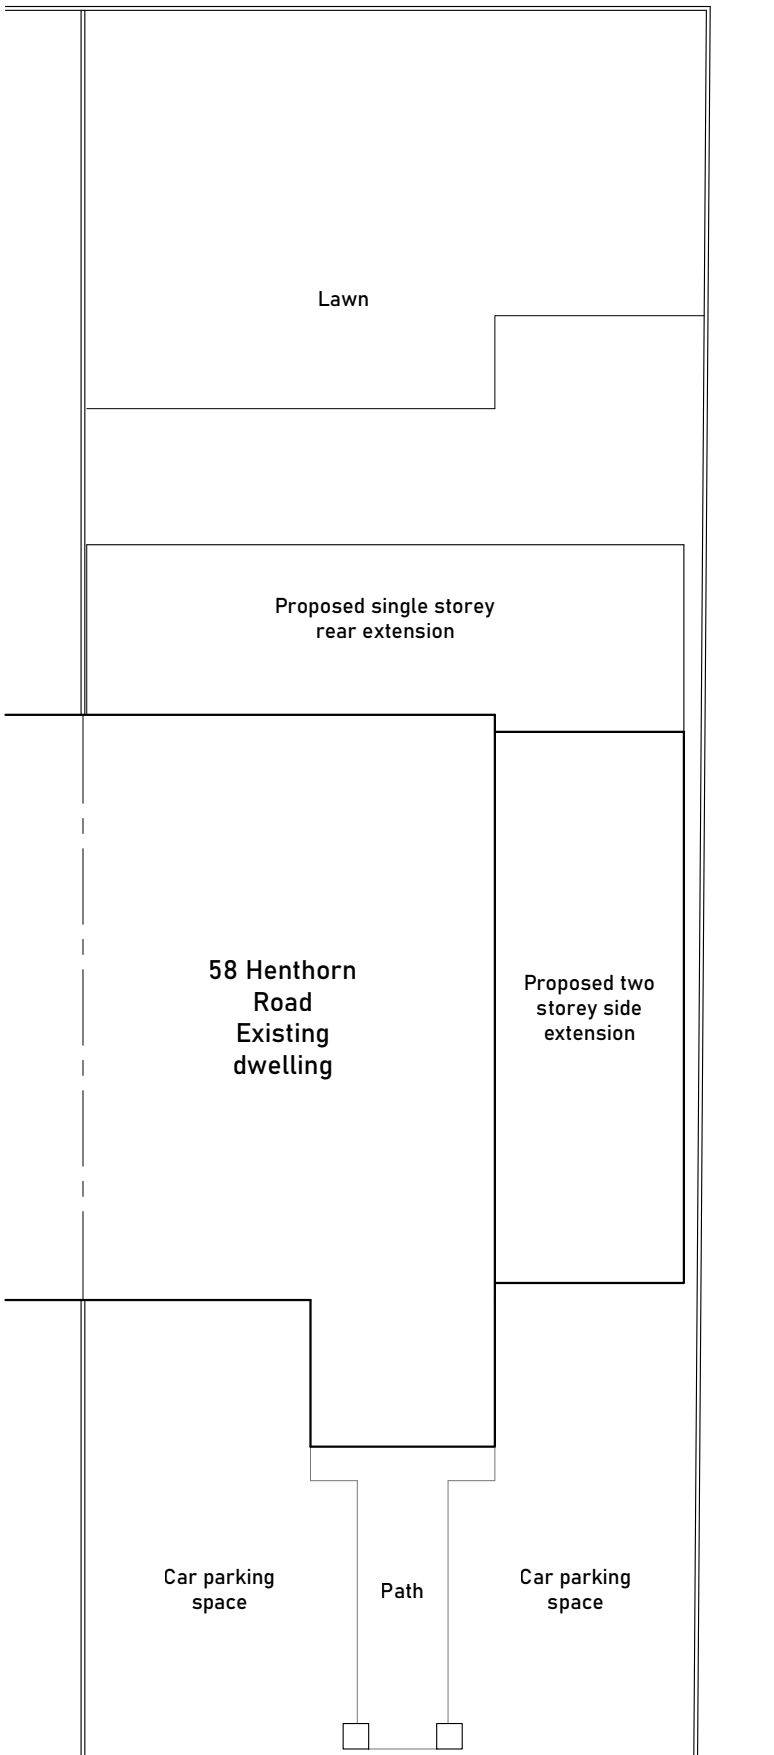
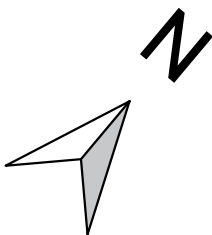


 

SITE PLAN

Henthorn Road

Client.

Project.
Proposed Extension to:
58 Henthorn Road,
Clitheroe
BB7 2NU

Drawing.

Proposed Site Plan

Scale.

1:100

Date.

June 2024

Sheet.

A3

Drawn.

NE

Drawing No.

0114.004

Rev.

A