


NORTH

GARDEN

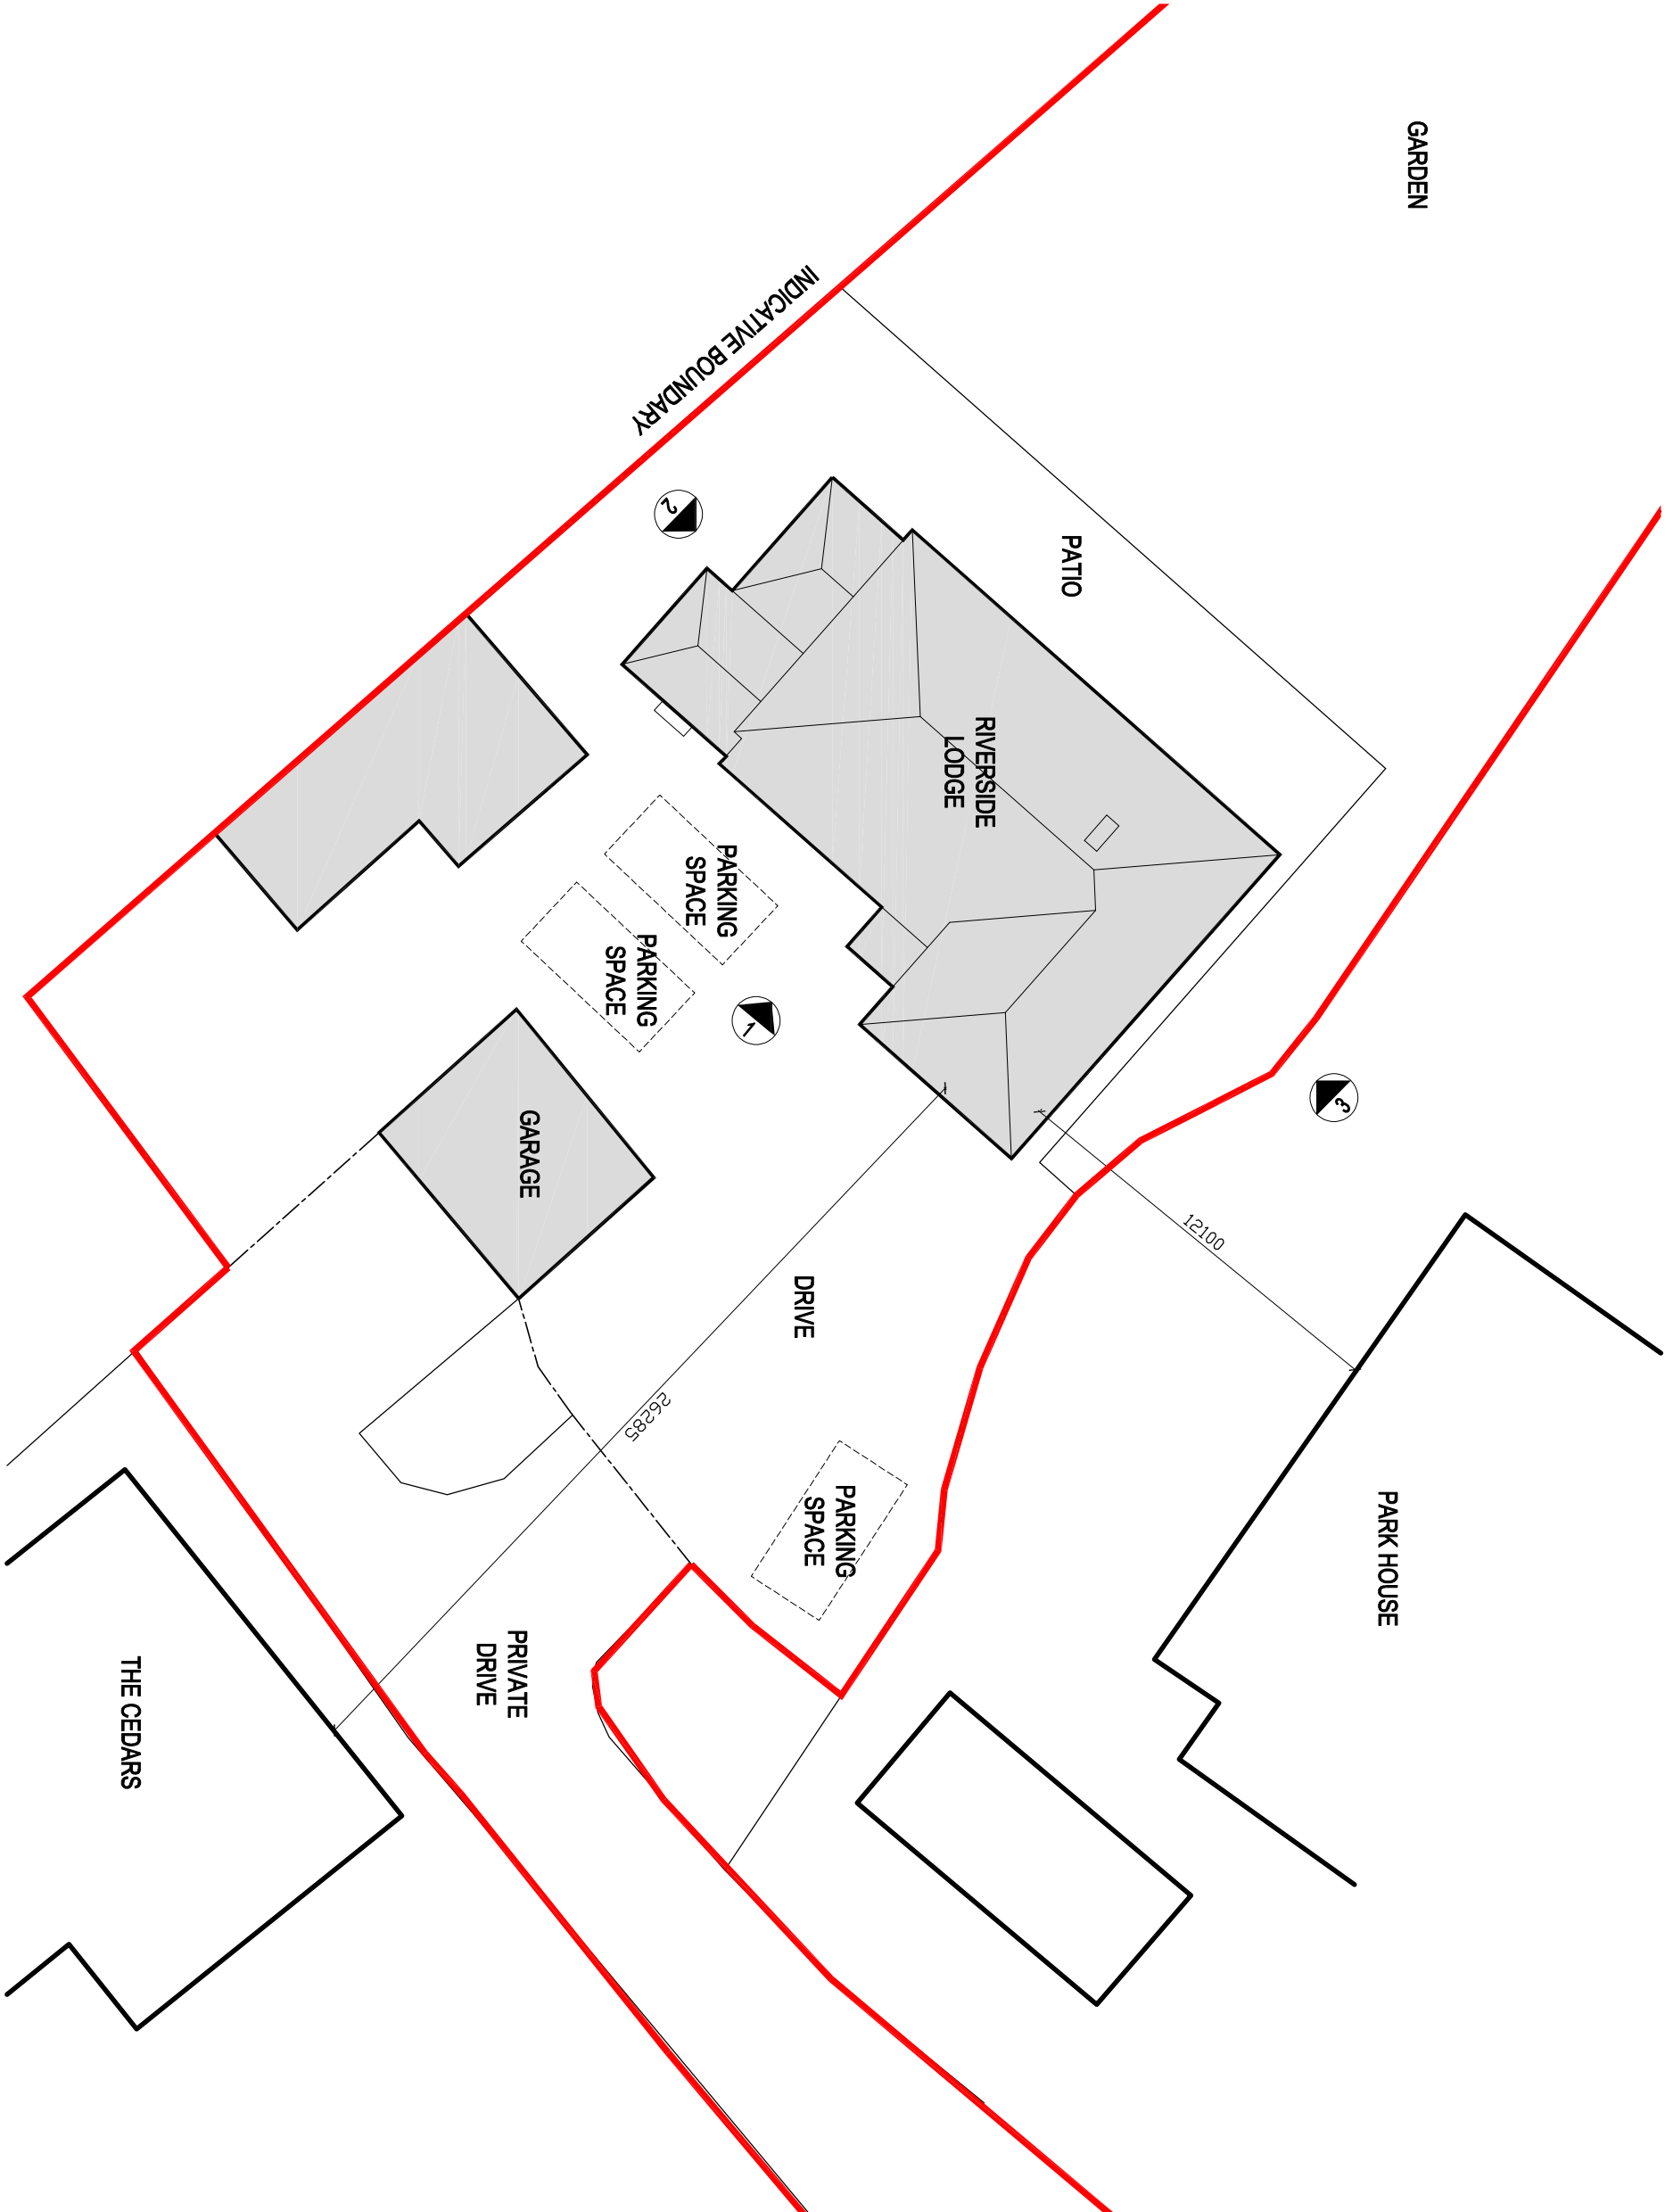

© 2020 QW+Q architects. All rights reserved. This drawing is to be used in conjunction with all other project associated drawings and information. Drawings form this drawing, Report all errors, omissions and discrepancies to drawing officer prior to construction or modification. The drawing is copyrighted and is the property of QW+Q architects. 10/

QW+Qarchitects Robinson Barn Worsley Cheshire M27 1QA Architects Registration Board Private Residential Housing Commercial Conservation Domestic Tel: 01200 441269 Email: info@qwarchitects.com Web: www.qwarchitects.com		Client MR & MRS FENN	Scale 1:200	Sheet Size A3	Job Number 25-022	Drawn By AW	Checked AW
Project RIVERSIDE LODGE SAWLEY		Drawing Title PROPOSED SITE PLAN	Drawing Status PLANNING		Drawing Number PL05	Revision B	First Issue -