



PROPOSED FIRST FLOOR PLAN

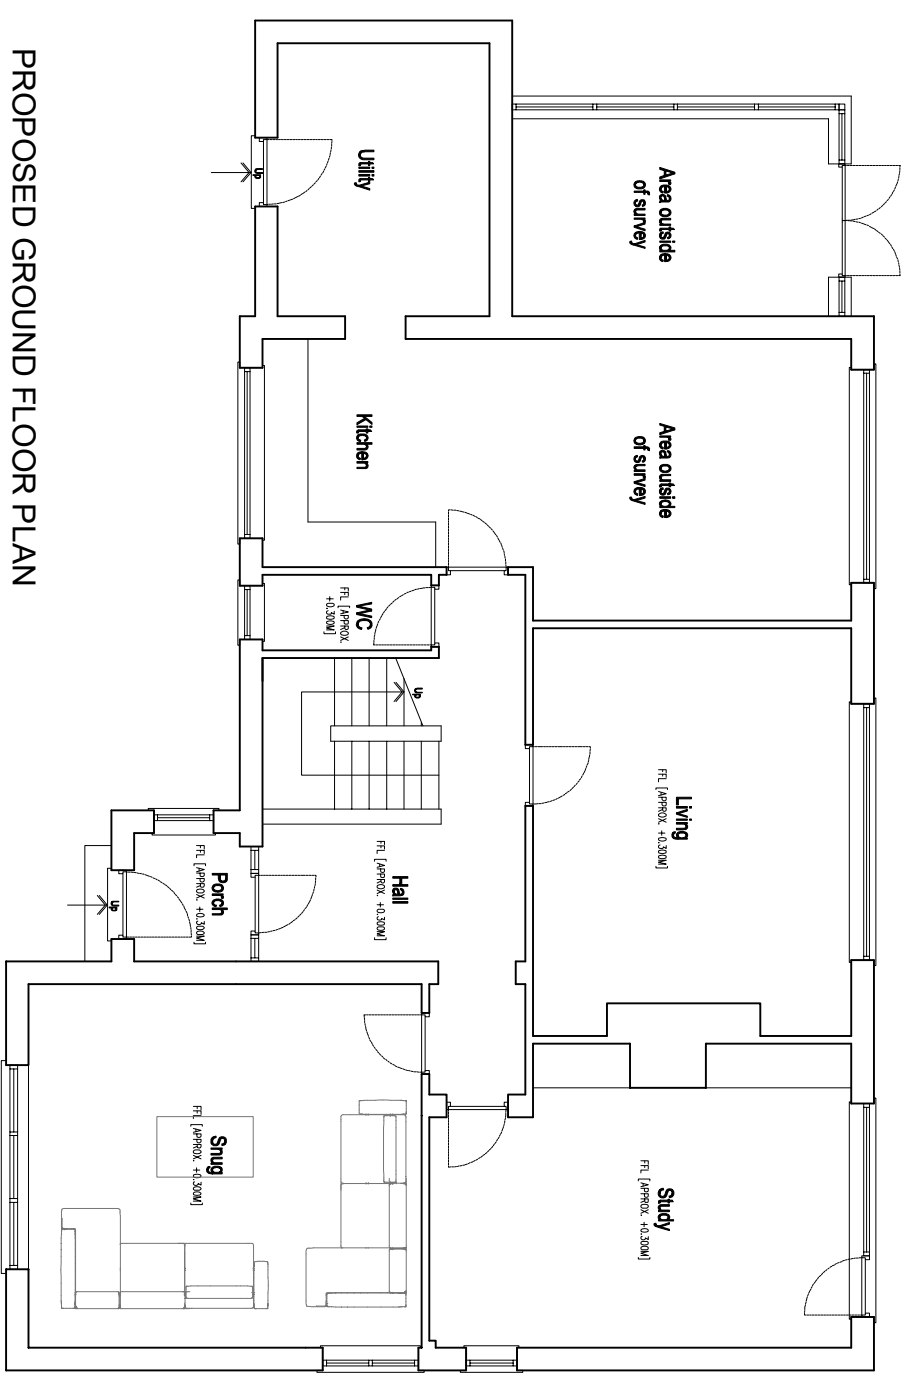

PROPOSED GROUND FLOOR PLAN

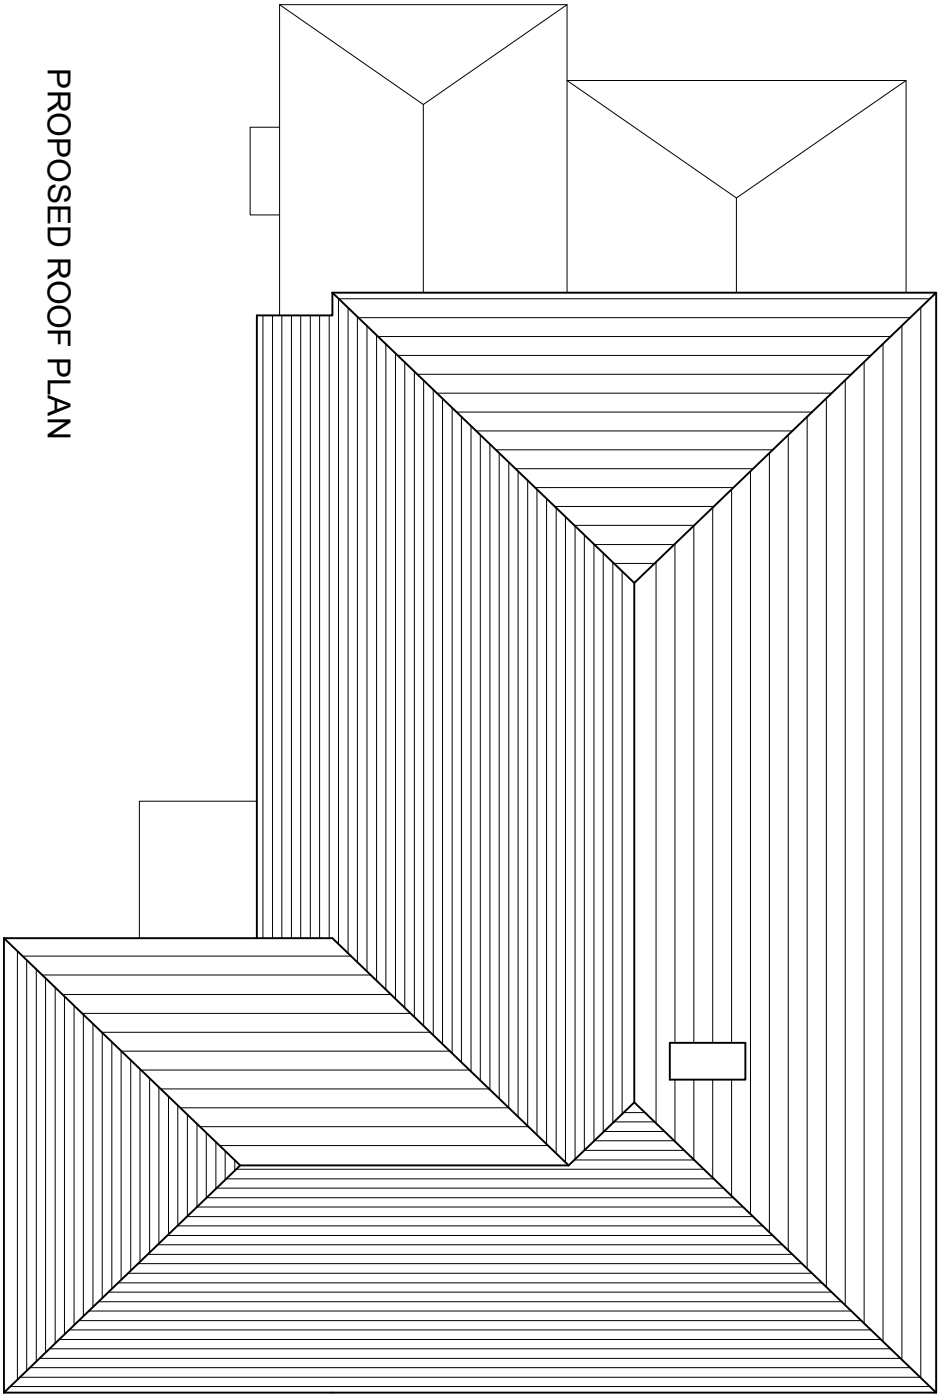

PROPOSED ROOF PLAN

<div><div><div>q+w+c</div><div>architects</div></div><div>Private Residential Housing Commercial Conservation Domestic</div><div>Tel: 01200 4417269 Email: info@qw+qarchitects.com Web: www.qw+qarchitects.com</div></div> <div><div>Robinson, Barn Wotton Gloucester Lincs BB71GA</div><div>Architects Registration Board</div></div>		Client MR & MRS FENN	Scale 1:100	Sheet Size A3	Job Number 25-022	Drawn By AW	Checked AW
Project RIVERSIDE LODGE SAWLEY		Drawing Title PROPOSED FLOOR PLANS	Drawing Status PLANNING		Drawing Number PL06	Revision B	First Issue -