




MATERIALS

1. BLUE GREY SLATE
2. BRICKWORK
3. UPVC WINDOWS/DOORS
4. SAND/CEMENT RENDER
5. BAT BOX

PROPOSED FRONT ELEVATION (1)



PROPOSED SIDE ELEVATION (2)

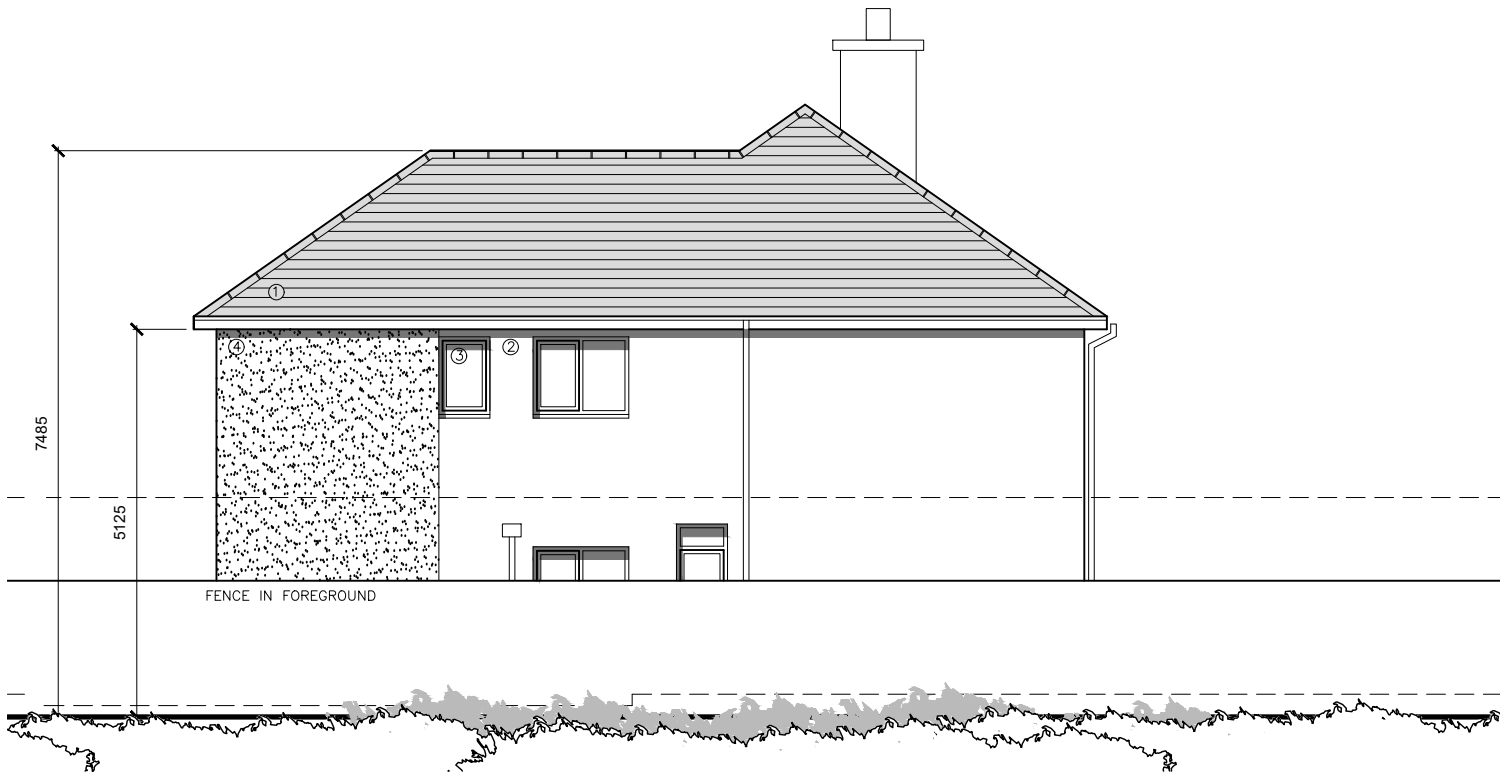

PROPOSED SIDE ELEVATION (3)

©aw-a architects ltd 2020 | This Drawing is to be read in conjunction with all other project associated drawings and information. Do not scale from this drawing. Report all errors, omissions and discrepancies to drawing author prior to construction or manufacture. This drawing is copyright and is the property of aw-a architects ltd

Robinsons Barn
Worston
Clitheroe
Lancs
BB71QA

Private Residential | Housing | Commercial | Conservation | Domestic

Tel: 01200 441269
Email: info@aw-aarchitects.com | Web: www.aw-aarchitects.com

Client MR & MRS FENN	Scale 1:100	Sheet Size A3	Job Number 25-022	Drawn By AW	Checked AW
Project RIVERSIDE LODGE SAWLEY	Drawing Title PROPOSED ELEVATIONS	Drawing Status PLANNING	Drawing Number PL07	Revision E	First Issue -