


NORTH

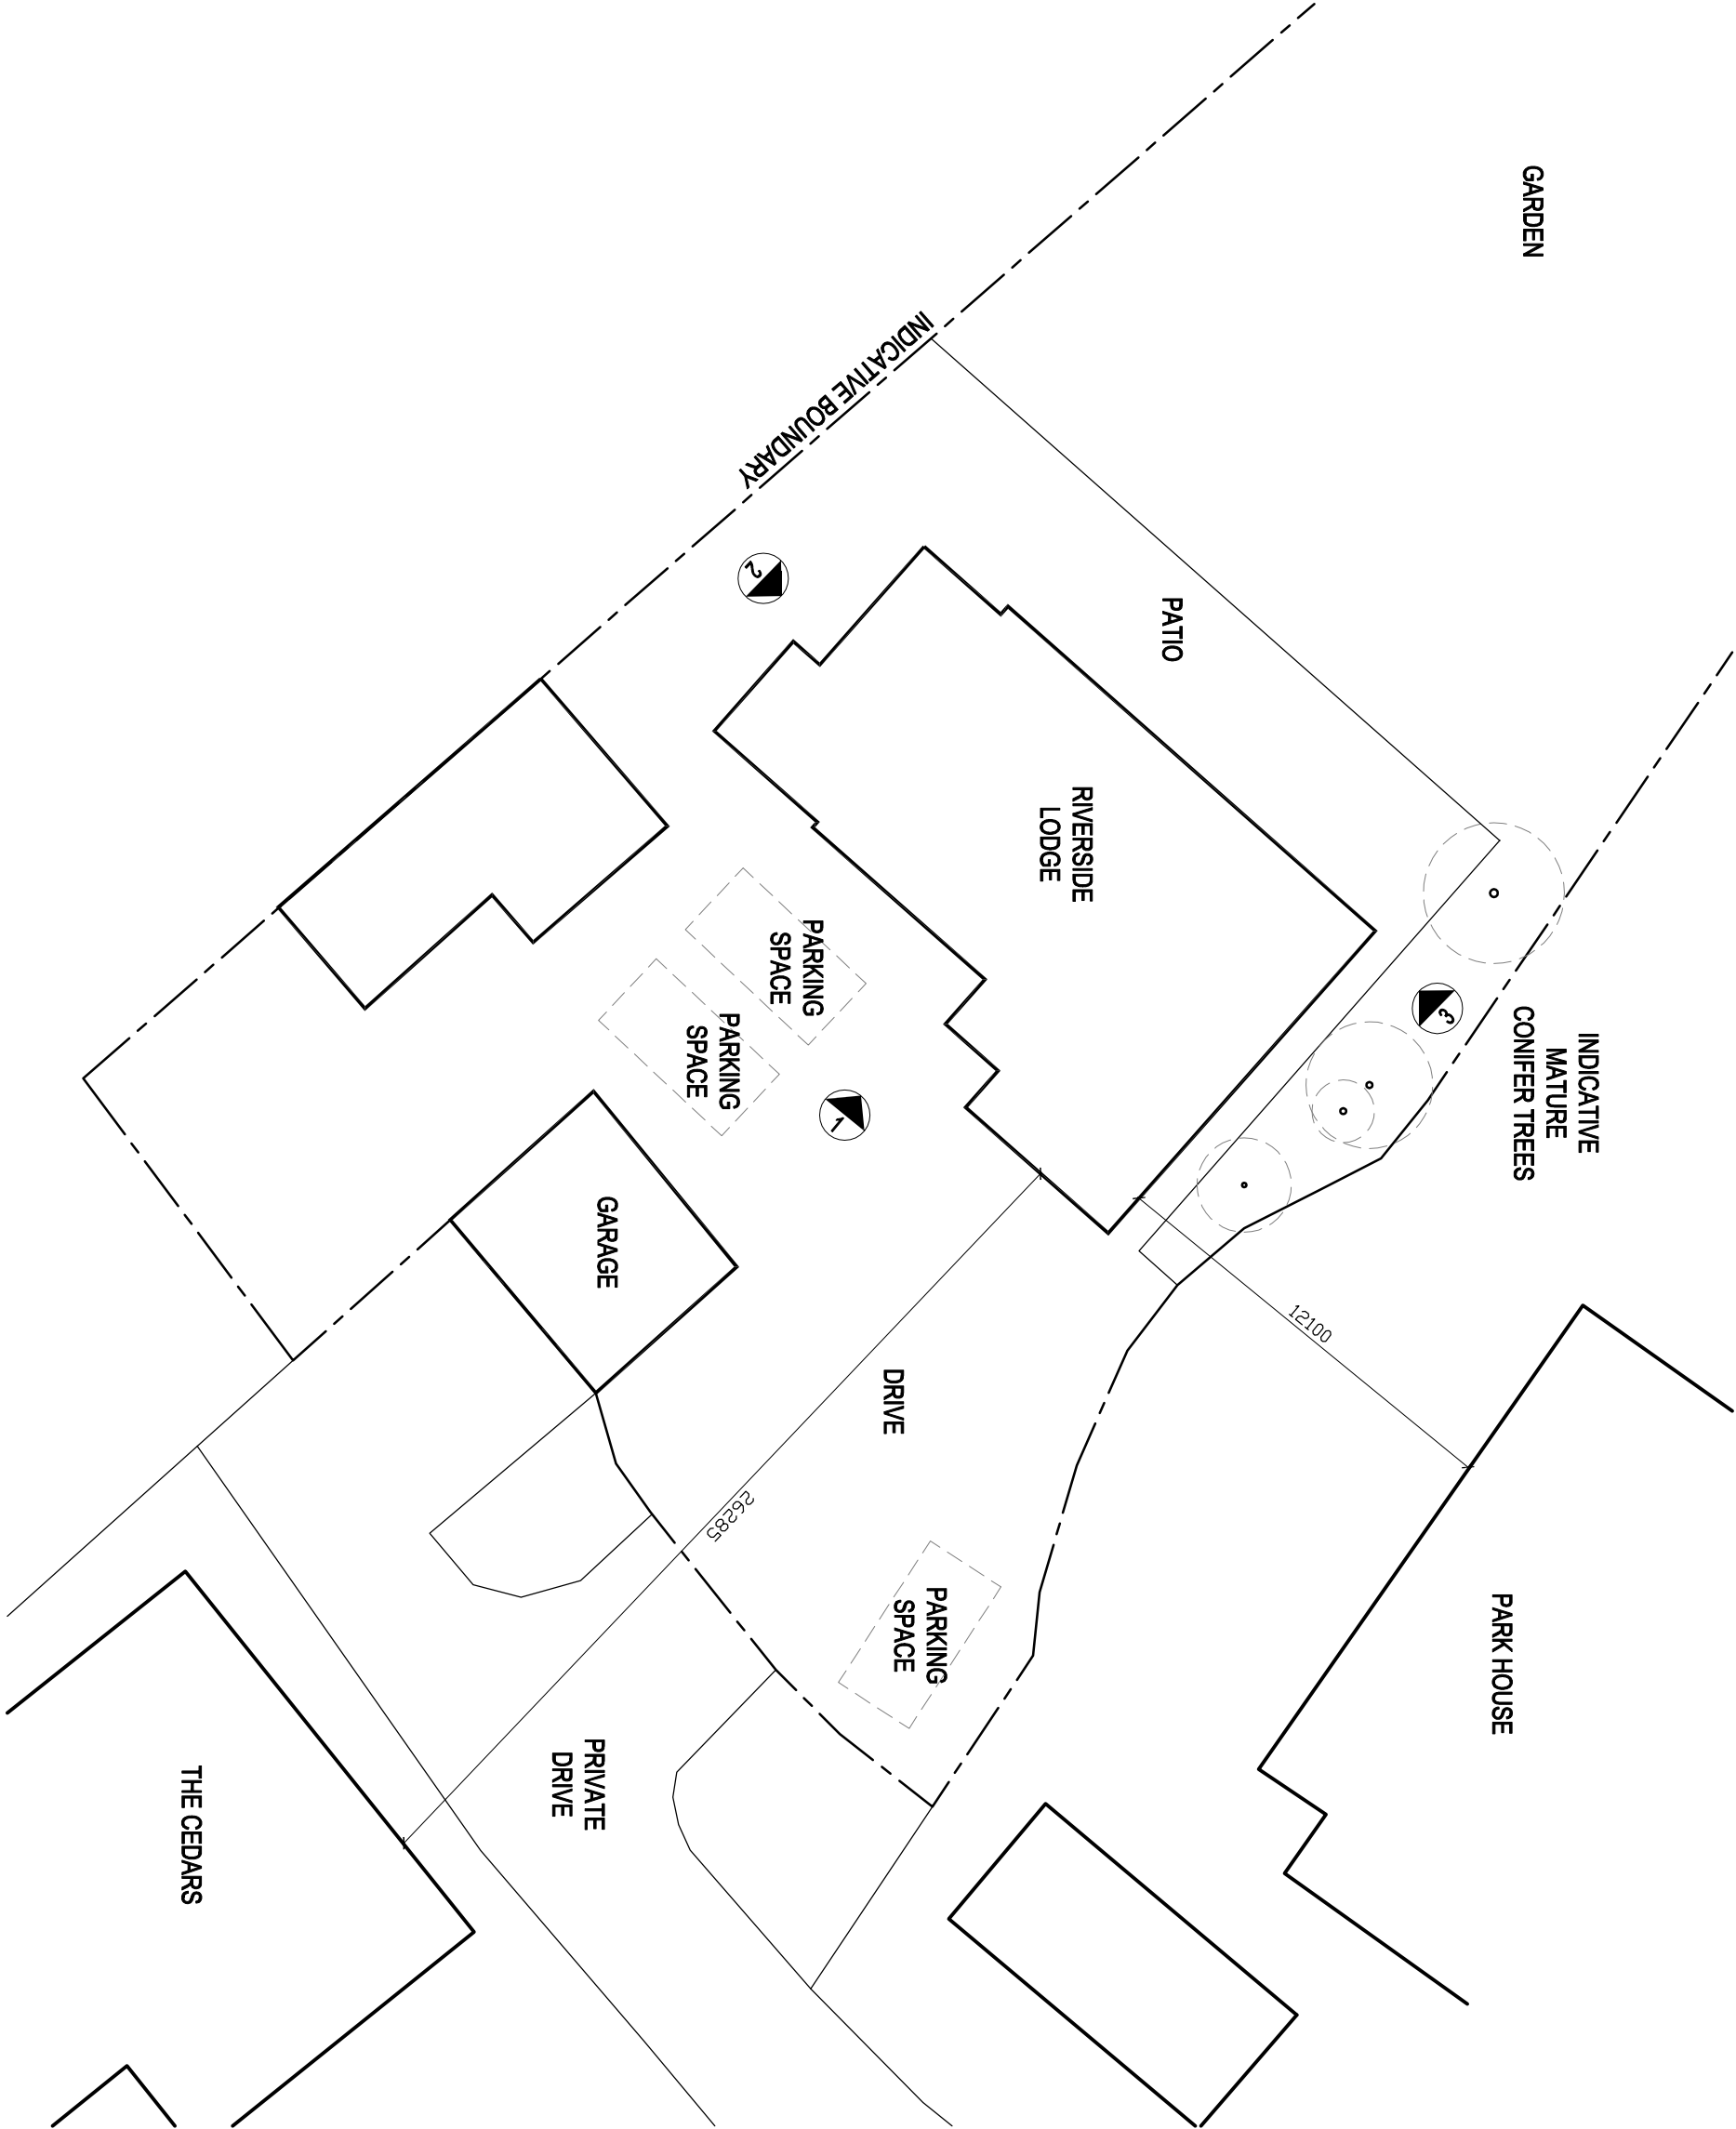

GARDEN

INDICATIVE
MATURE
CONIFER TREES

PARK HOUSE

PATIO

RIVERSIDE
LODGE

DRIVE

GARAGE

PRIVATE
DRIVE

THE CEDARS

q+w+q architects Private Residential Housing Commercial Conservation Domestic Tel: 01200 4417269 Email: info@q+w+qarchitects.com Web: www.q+w+qarchitects.com Robinson, Barn Wotton Chilworth Leam BB710A Architects Registration Board		Client MR & MRS FENN	Scale 1:200	Sheet Size A3	Job Number 25-022
Project RIVERSIDE LODGE SAWLEY		Drawing Title EXISTING SITE PLAN	Drawing Status PLANNING		Drawing Number PL02
				Drawn By AW	Checked AW
				Revision -	First Issue -

©q+w+q architects Ltd 2020 | This Drawing is to be used in conjunction with all other project associated drawings and documents. Drawings form this drawing. Report all errors, omissions and discrepancies to drawing officer prior to construction or modification. This drawing is copyrighted and is the property of q+w+q architects. All rights reserved.