


# Existing

## Plan

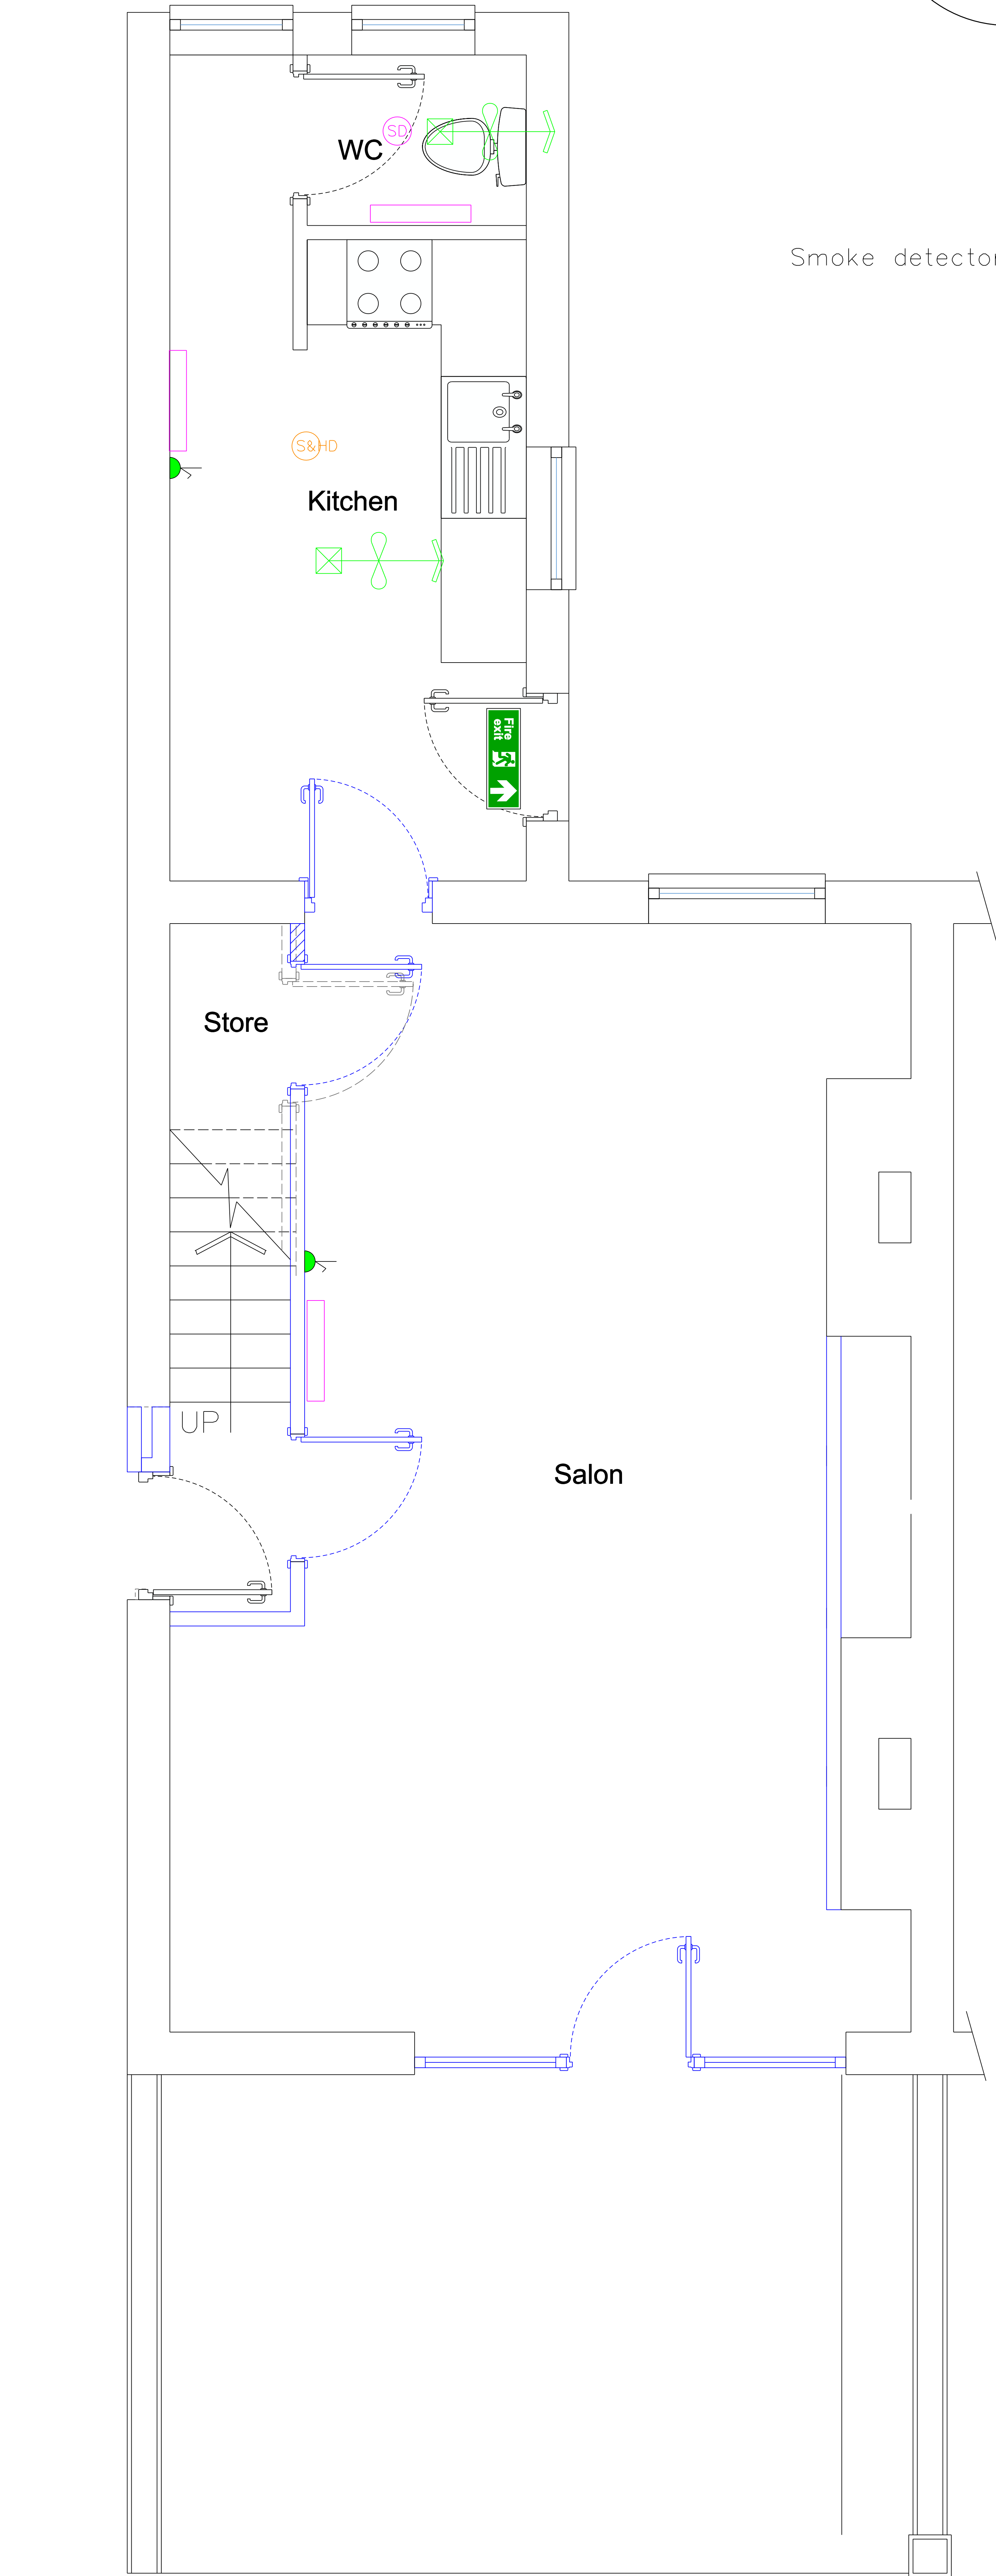


Existing Drop Curb

A666

0 1 2 3 4 5 METRES

SCALE 1:50

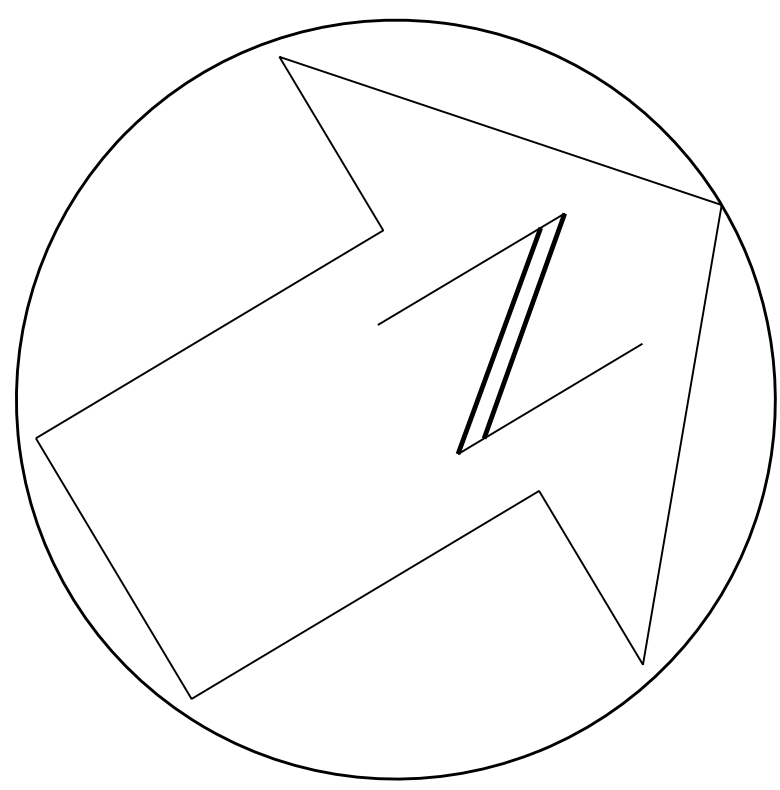

Smoke detector

Slate Roof

Stone Block Wall

Security Camera

Fascia in Buff Flashed into Existing Stonework

White Perspex Raised Lettering


Aluminium Double Glazed Windows and Door Powder Coated Buff

Wall


Wall

Meter in white box

## Front Elevation

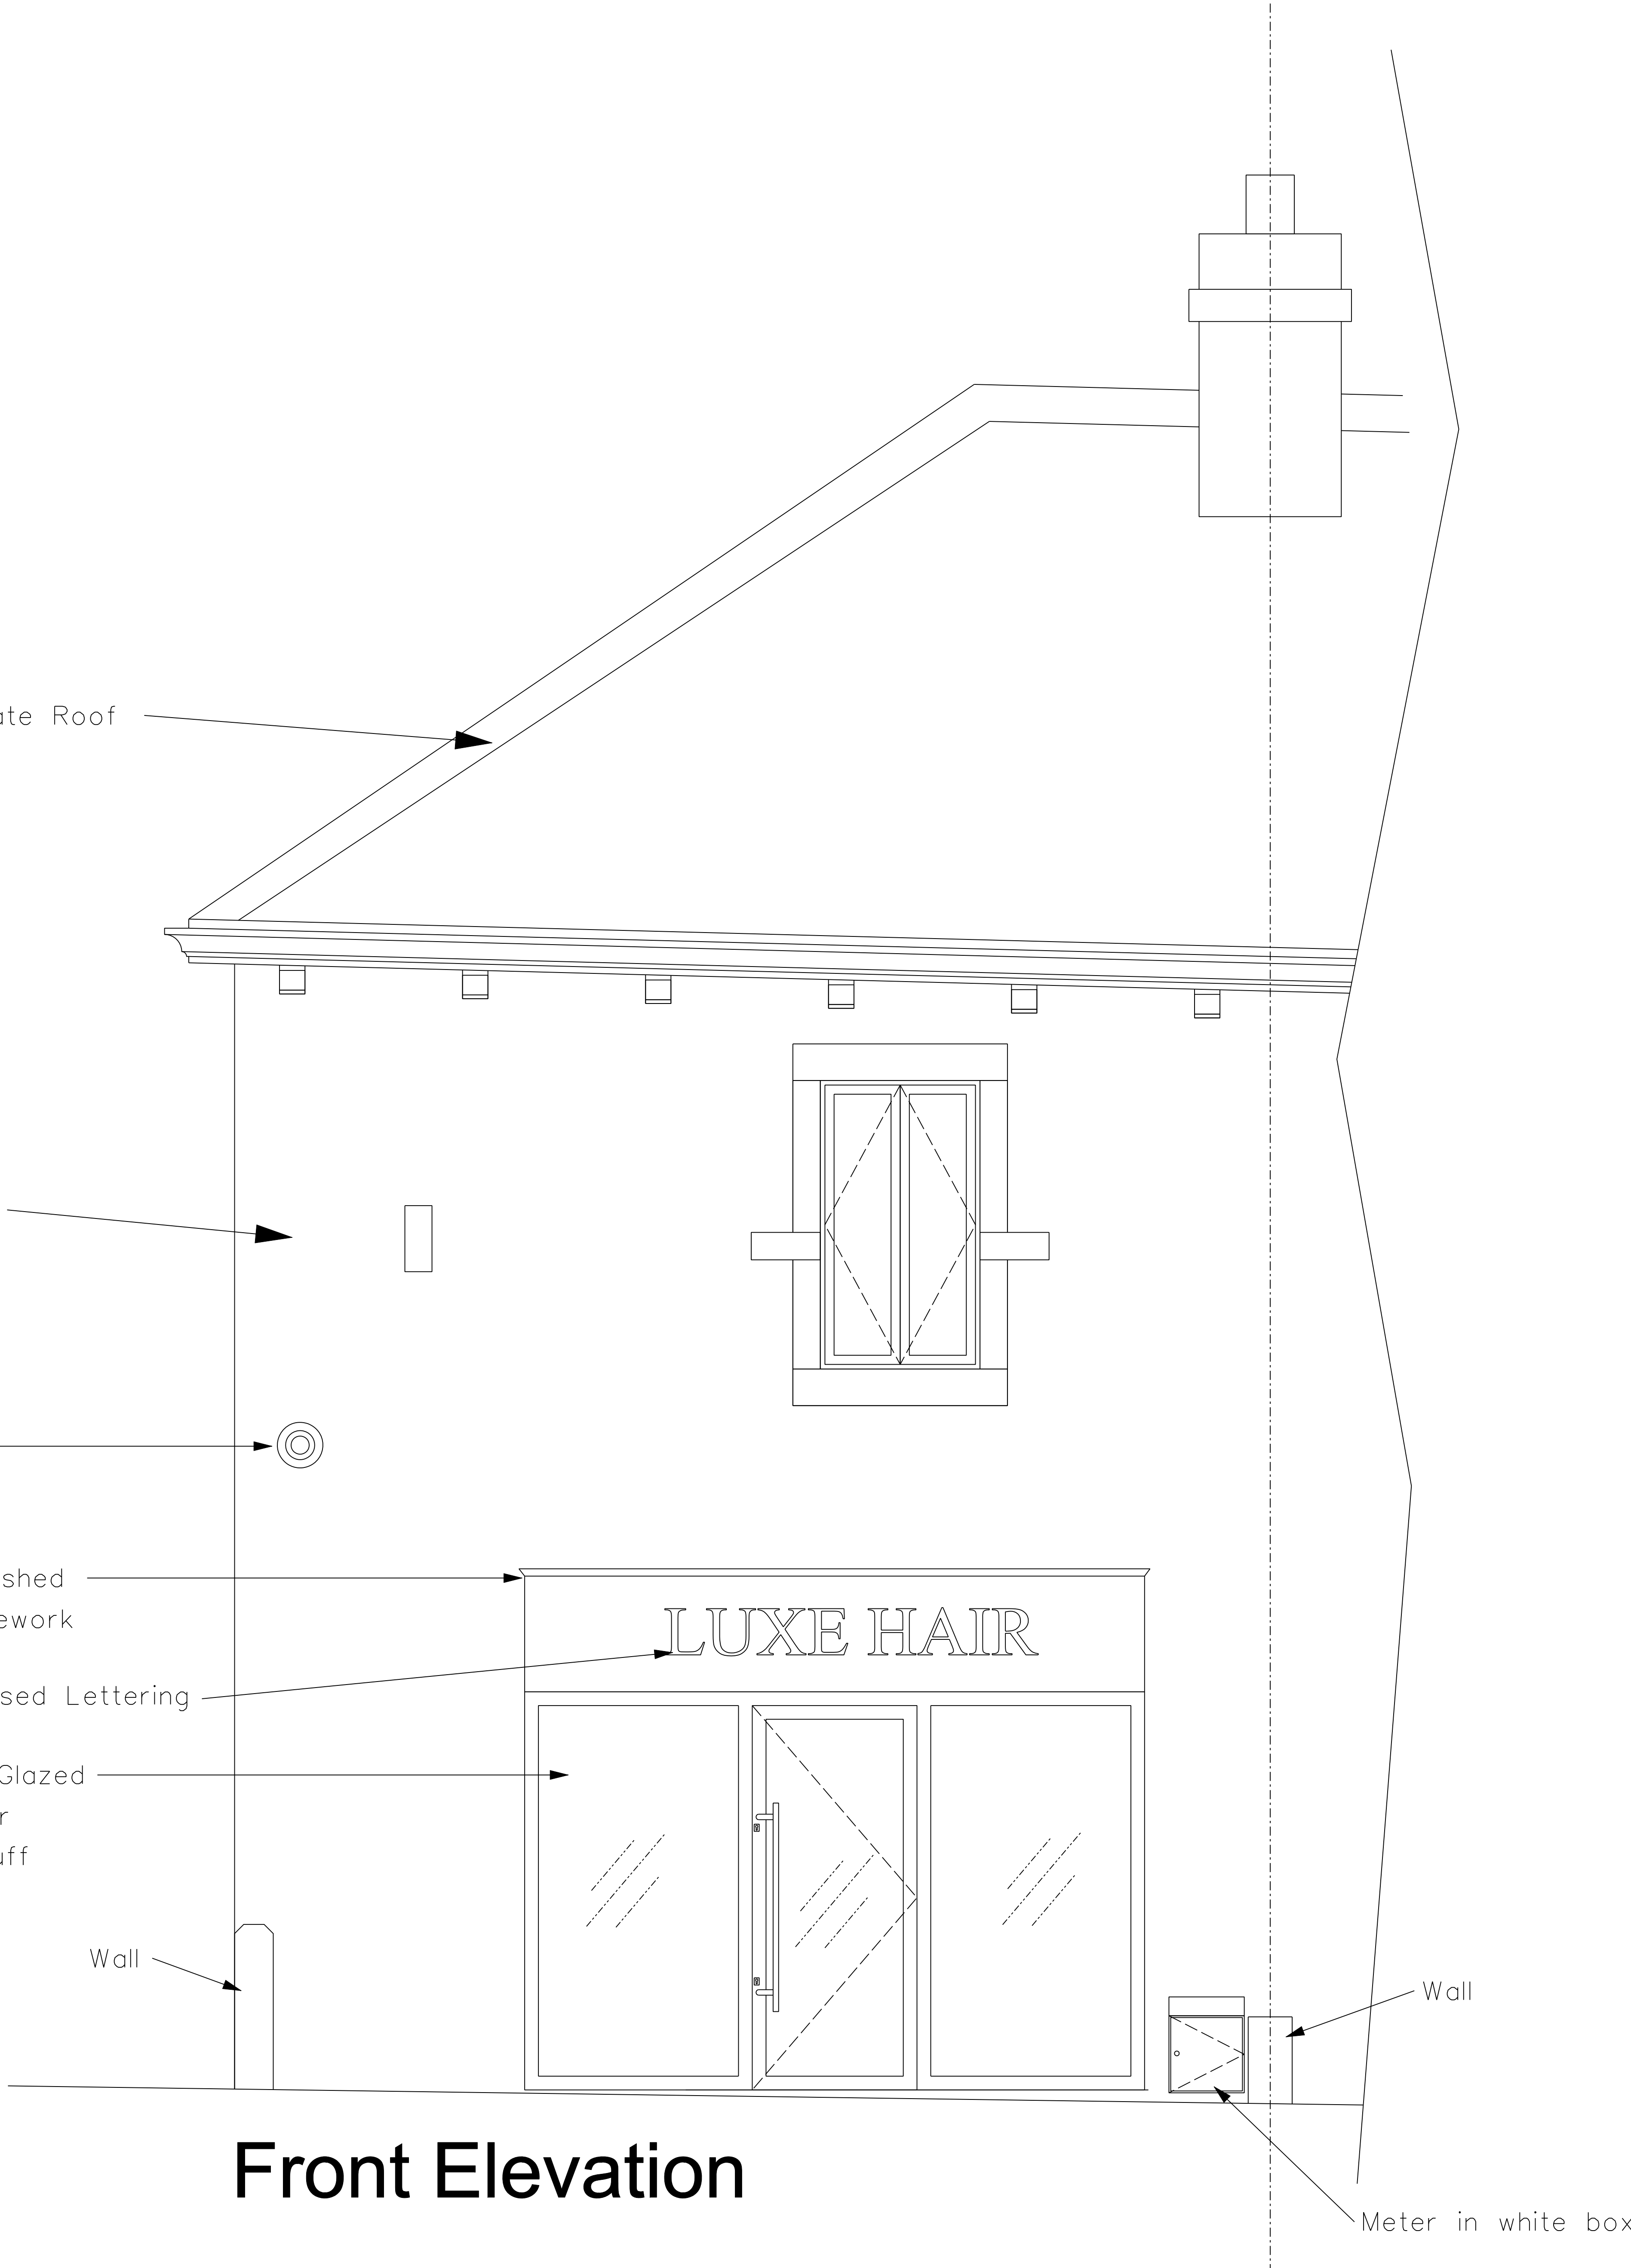

## Side Front Elevation

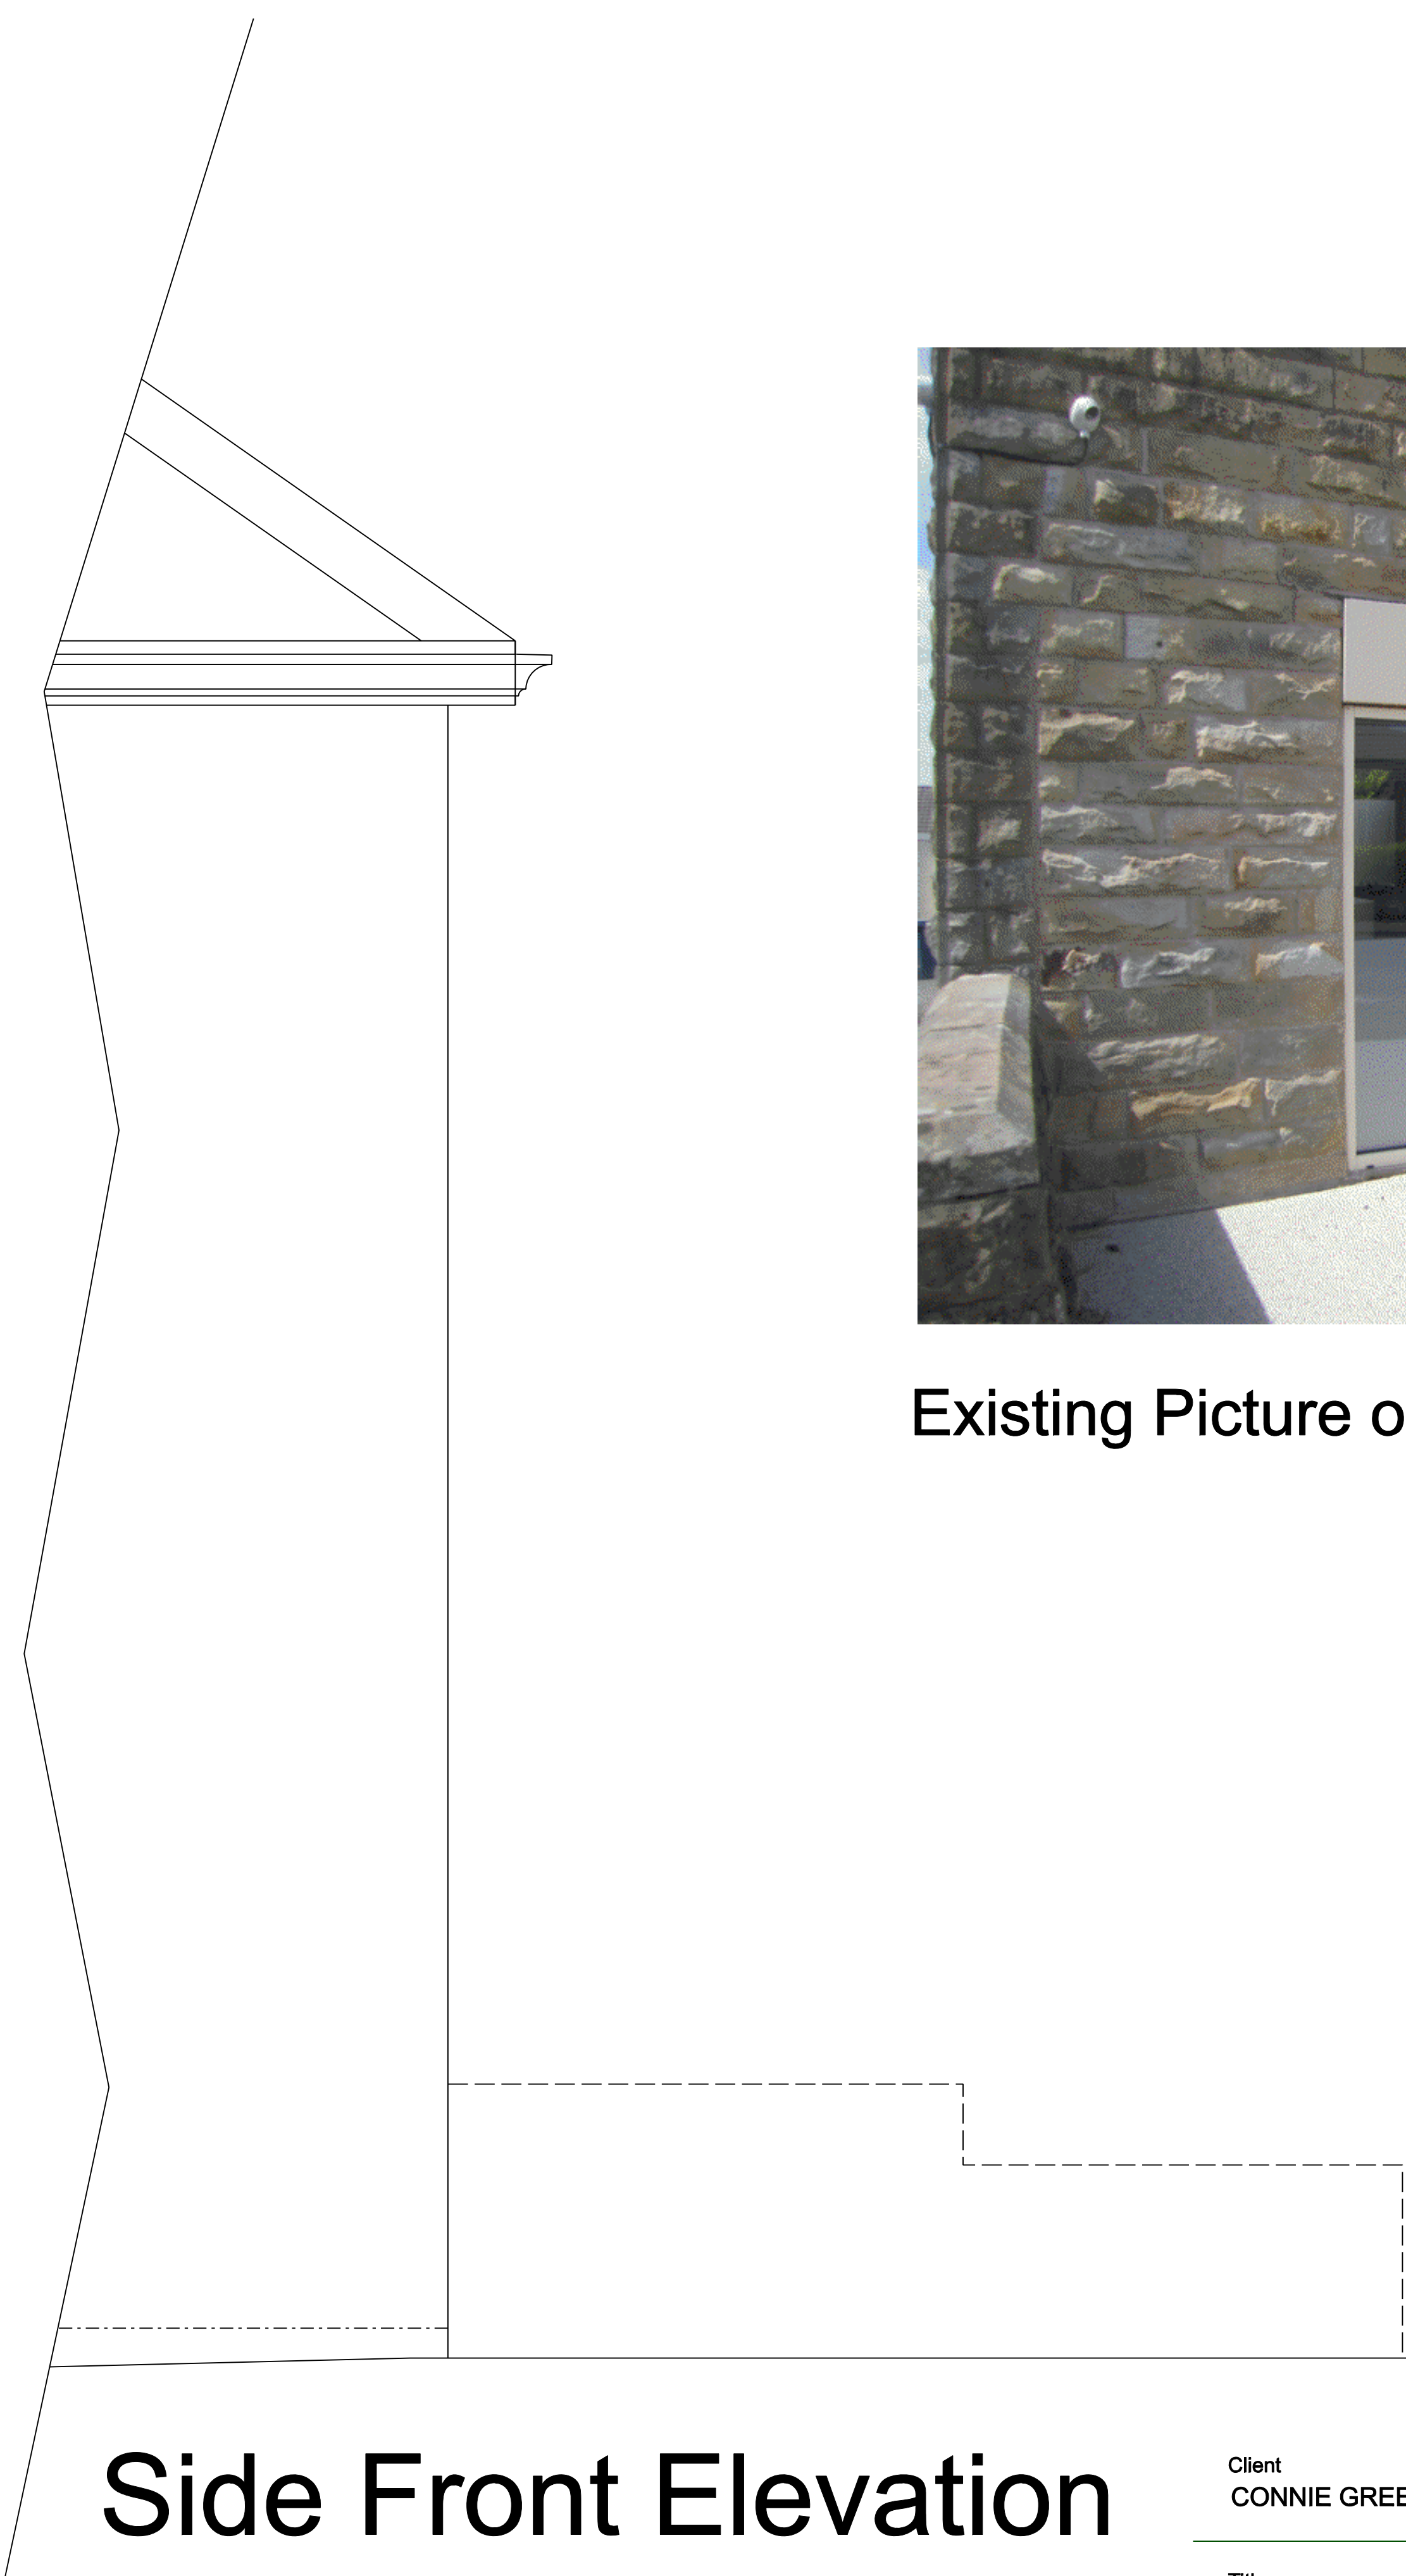

Existing Picture of Front Elevation

Client  
CONNIE GREENLEES

Title  
No. 9 WHALLEY ROAD, LANGHOE

Drawing No.  
22X048-002

Revision/Issue no.  
B

Date  
01/06/25

Scale & Sheet Size  
1:50 @ A2

Drawn by  
AWJ

Xpressive Interiors Ltd.  
26 Sunnyside Ave  
Wilpshire  
Blackburn  
Lancs  
BB1 9LW  
T. 07970 216711 F. 01254 919401  
E. sales@xpressiveinteriors.co.uk www.xpressiveinteriors.co.uk



THIS DRAWING/DESIGN IS THE SOLE COPYRIGHT OF XPRESSIVE INTERIORS LIMITED AND MAY NOT BE REPRODUCED IN ANY FORM WITHOUT PRIOR CONSENT. THIS DRAWING IS ALSO AVAILABLE ON DISKETTE OR BY EMAIL. PLEASE CONTACT THE ABOVE OFFICE ON 07970 216711 FOR FURTHER DETAILS.

Issue "0" indicates for information and draft purposes only.