

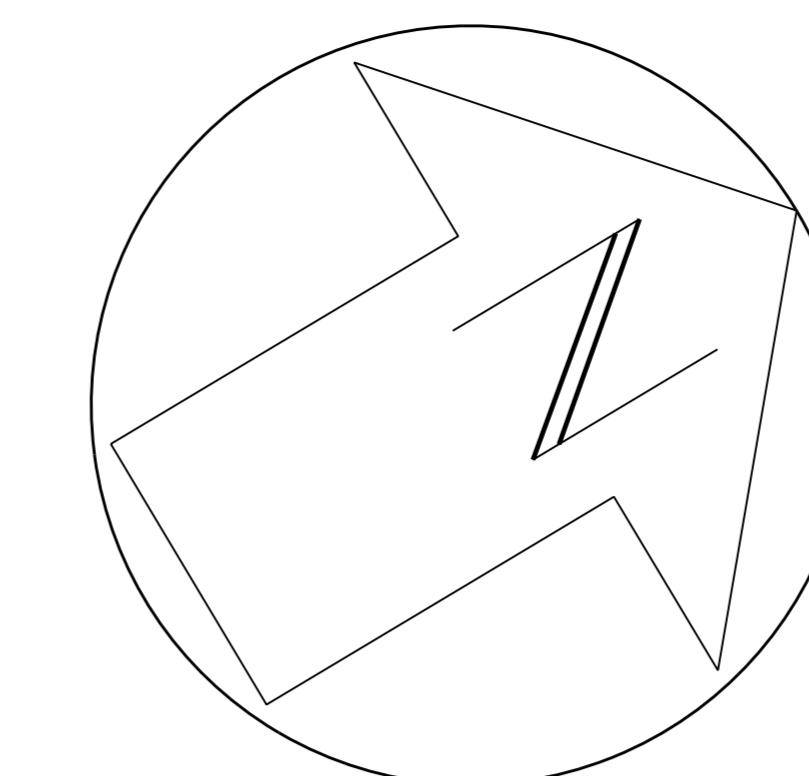


# Pre - Existing

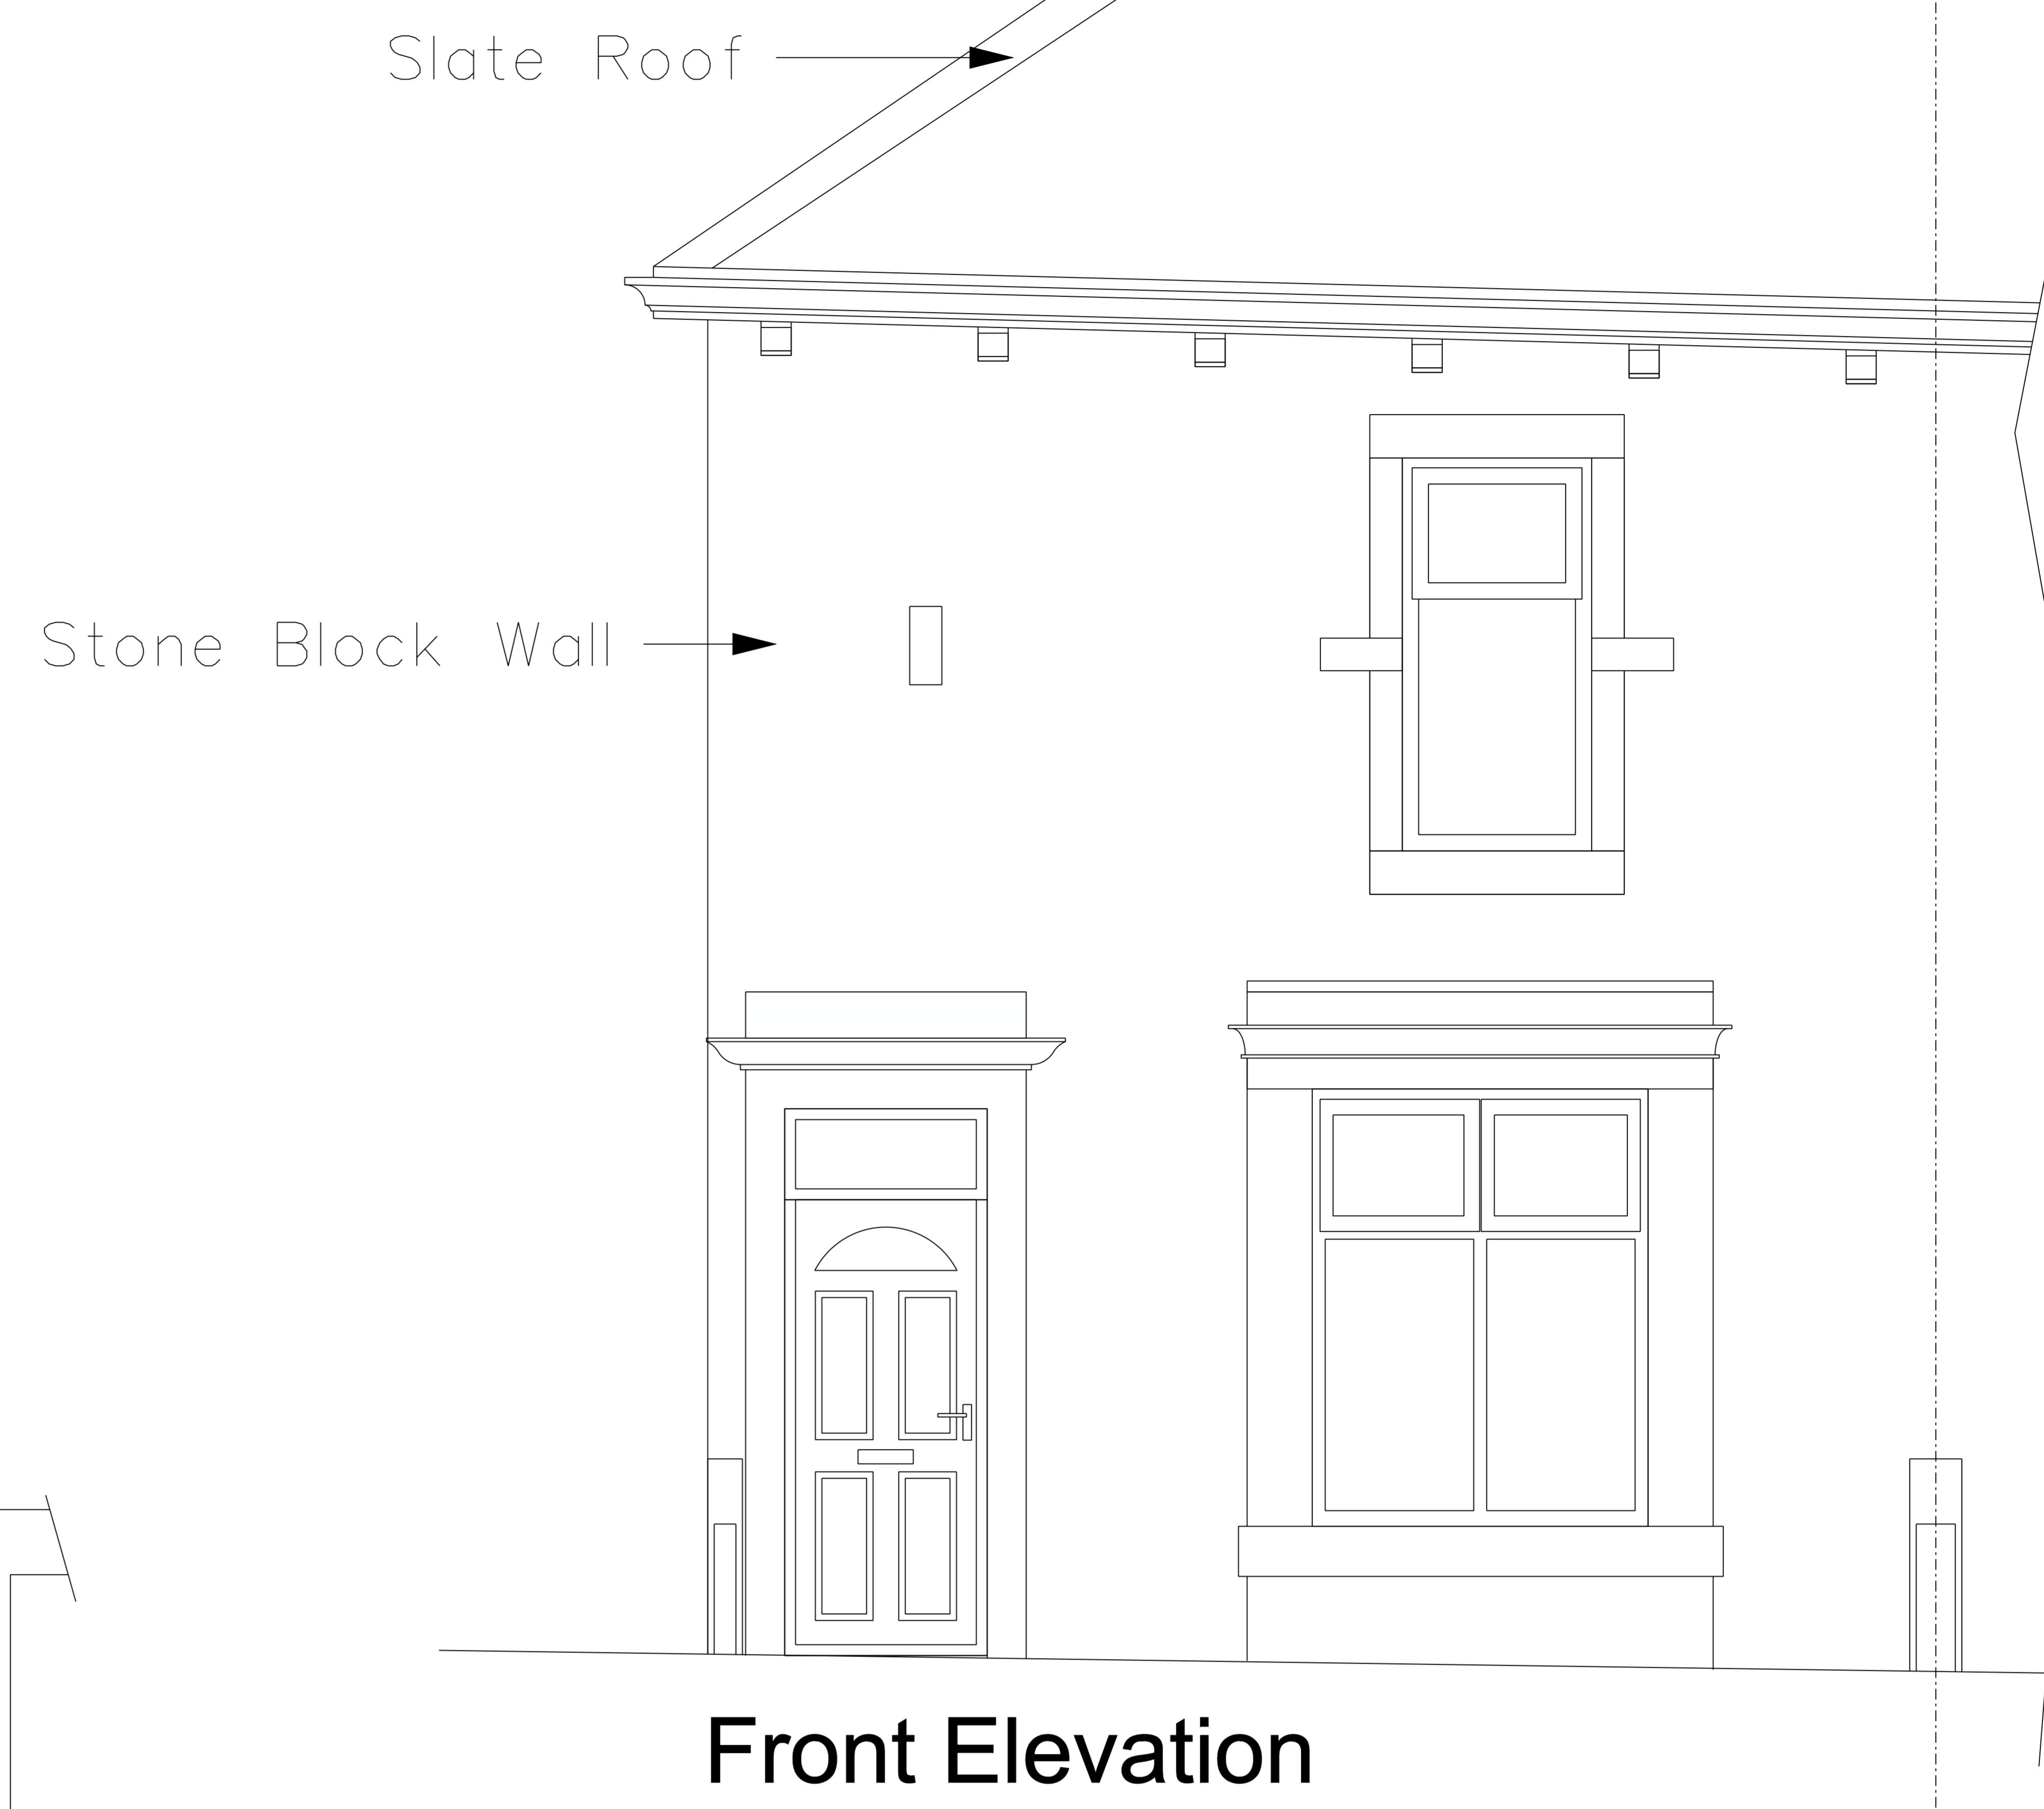

Plan

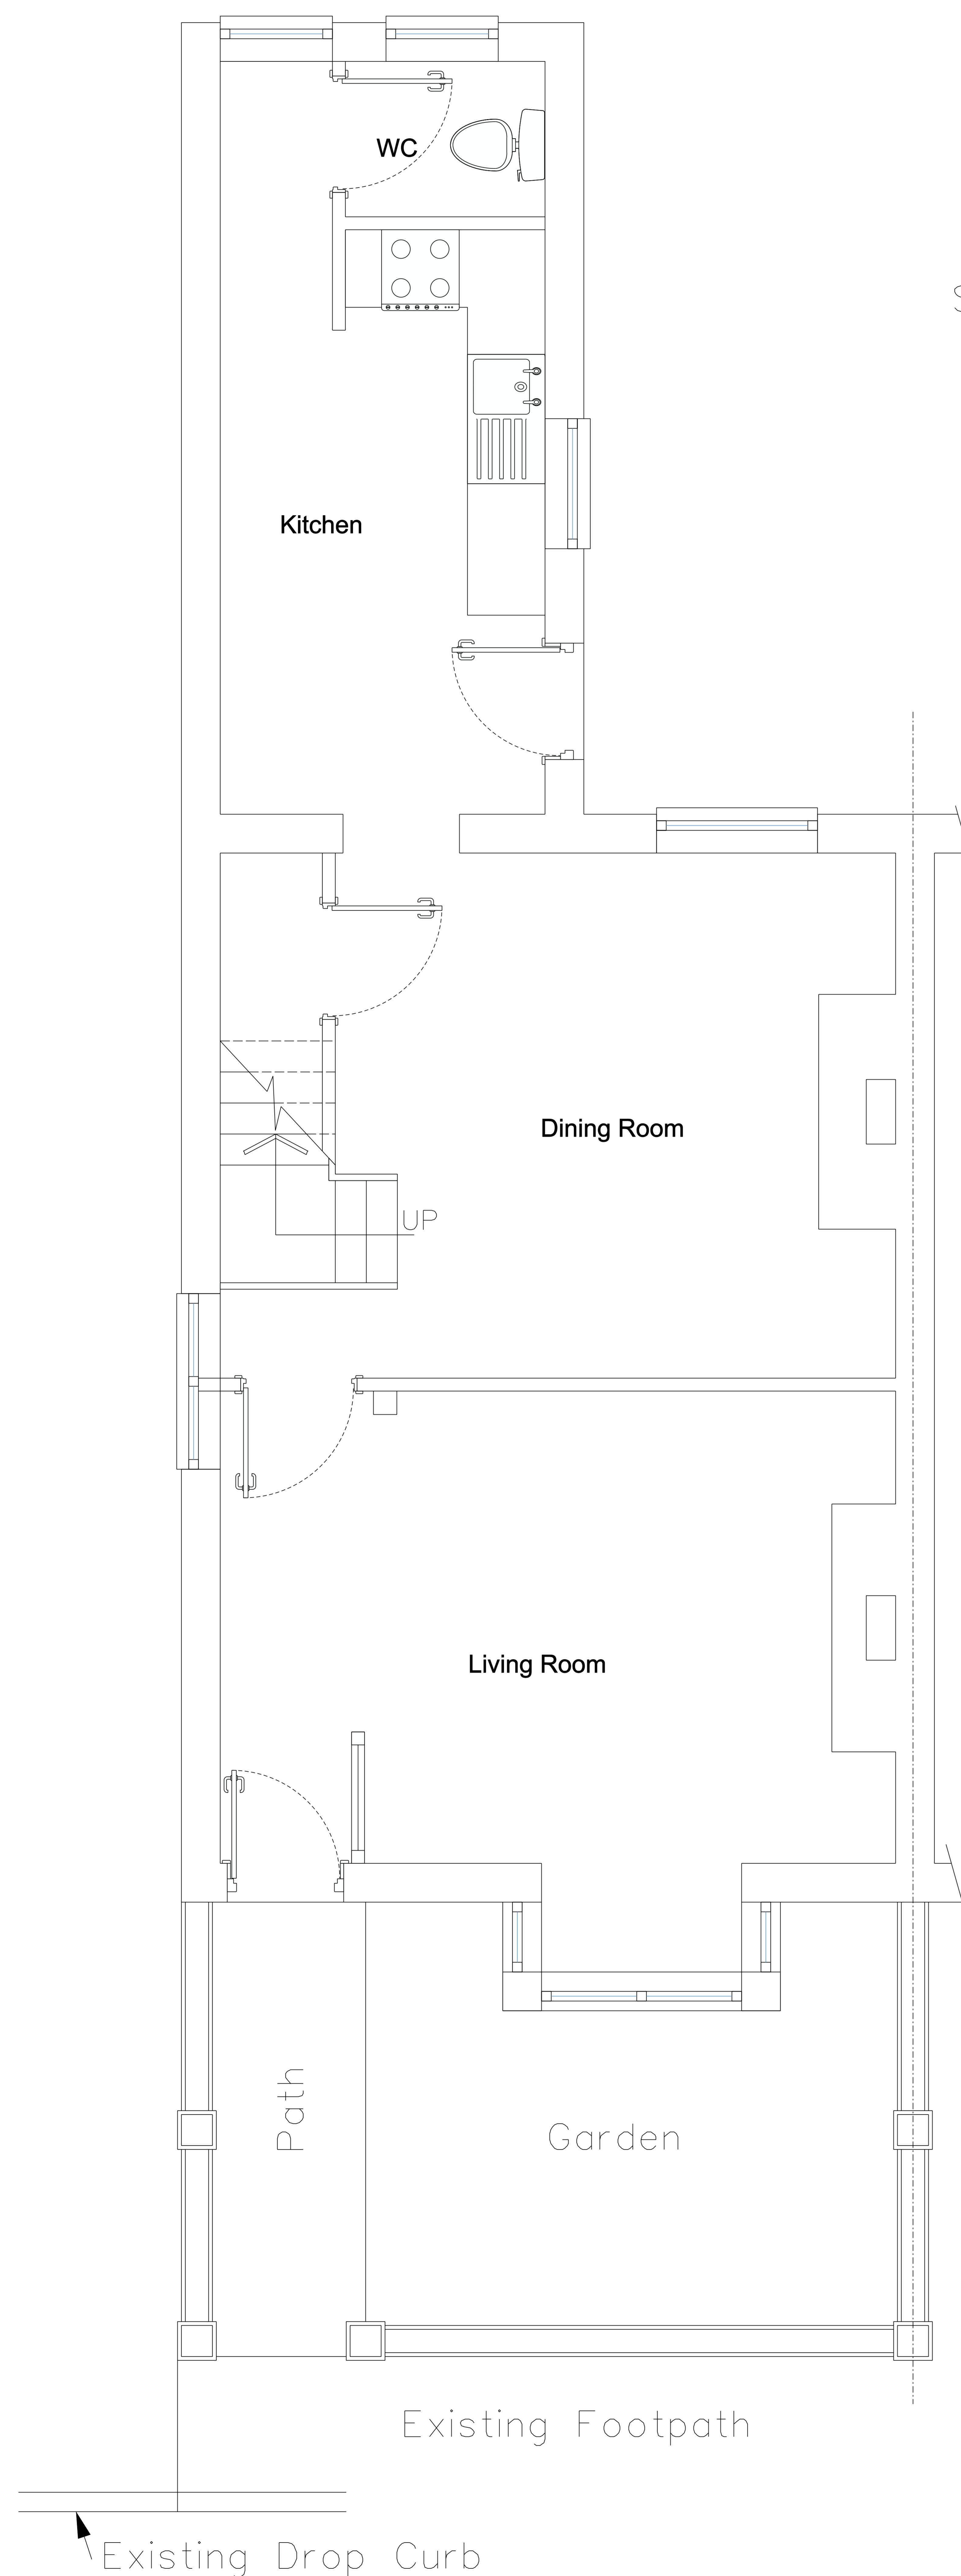

Front Elevation



Existing Picture of Front Elevation



Side Front Elevation

Client	CONNIE GREENLEES	
Title	No. 9 WHALLEY ROAD, LANGHOE	
Drawing No.	22X048-001	Revision/Issue no.
Scale & Sheet Size	1:50 @ A2	Date
		27/07/25
Drawn by	AWJ	
Xpressive Interiors Ltd.	26 Sunnyside Ave	
Wilpshire	Blackburn	
Lancs	BB1 9LW	
T. 07970 216711	F. 01254 919401	E. sales@xpressiveinteriors.co.uk
www.xpressiveinteriors.co.uk		

A666

0 1 2 3 4 5 METRES  
SCALE 1:50



THIS DRAWING/DESIGN IS THE SOLE COPYRIGHT OF XPRESSIVE INTERIORS LIMITED AND MAY NOT BE COPIED OR REPRODUCED IN WHOLE OR IN PART WITHOUT CONSENT.  
THIS DRAWING IS ALSO AVAILABLE ON DISKETTE OR BY EMAIL.  
PLEASE CONTACT THE ABOVE OFFICE ON 07970 216711 FOR FURTHER DETAILS.

Issue "0" indicates for information and draft purposes only.