




This drawing is to be read in conjunction with all relevant Architect, consultants' and specialists' drawings and specifications. The Architect is to be notified of any discrepancies before proceeding. Do not scale from this drawing. All dimensions and levels are to be checked on site. This drawing is subject to copyright. All work carried out before Planning and Building Permission has been granted is at the contractor/clients risk.
 Note: proposed drawing based on OS dwg information. All illustrated dimensions are approximate and all site dimensions are to be checked on site and subject to site survey.

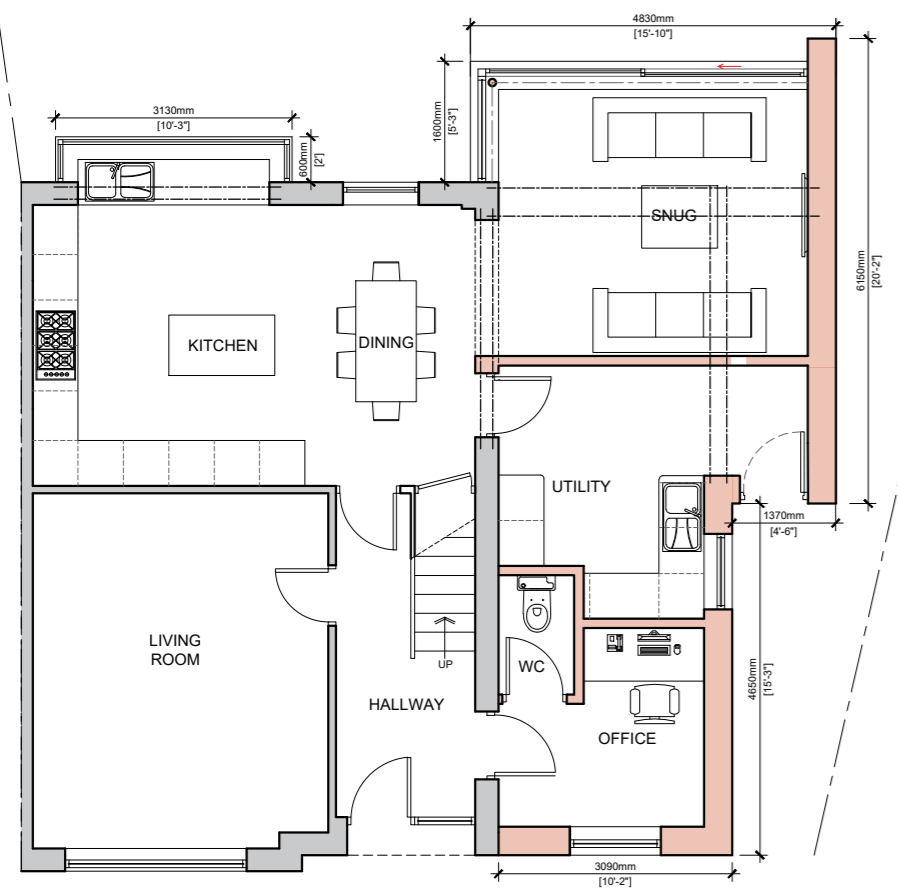


PROPOSED GROUND FLOOR PLAN SCALE 1:100

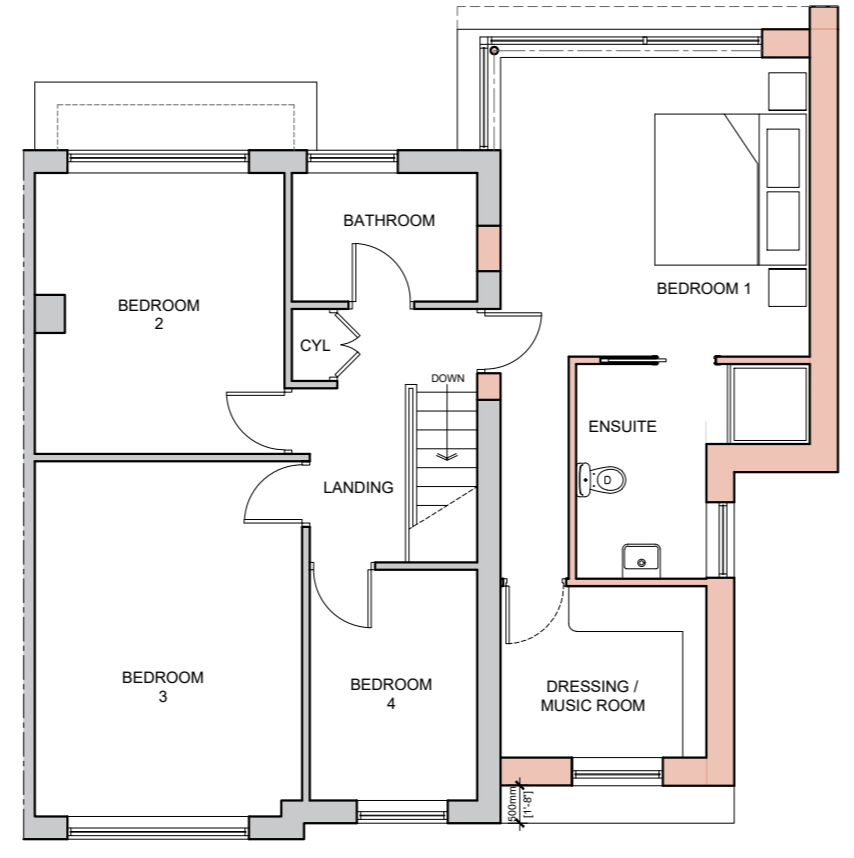

PROPOSED FIRST FLOOR PLAN SCALE 1:100

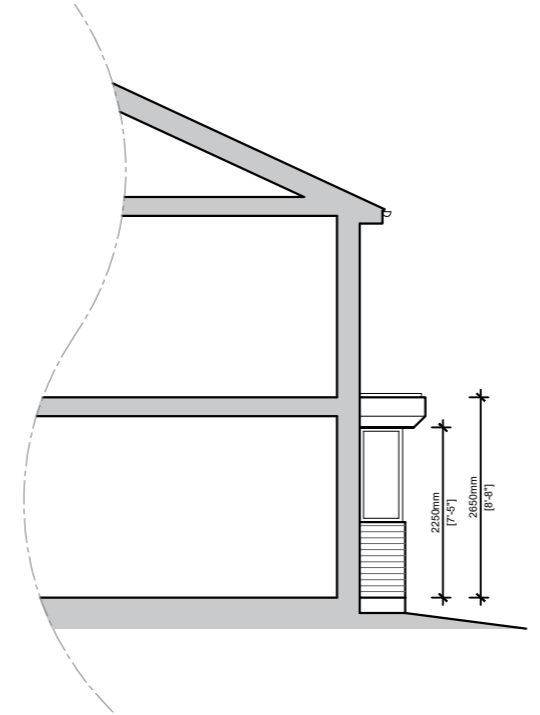

PROPOSED NORTH WEST ELEVATION SCALE 1:100

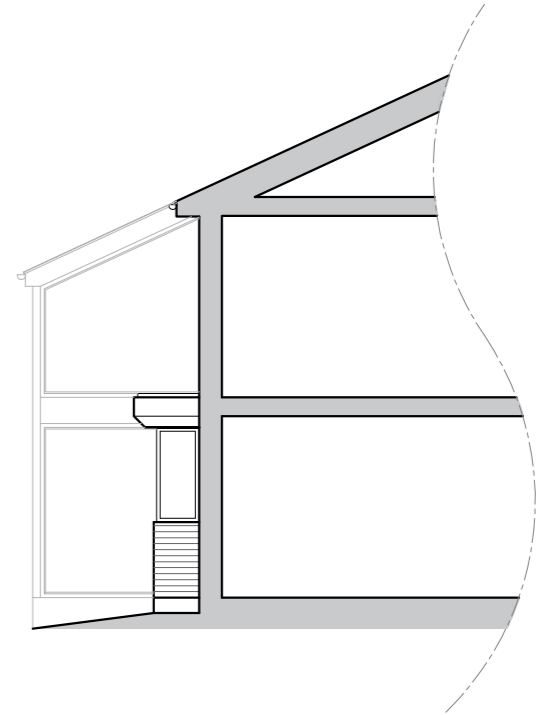

PROPOSED SOUTH EAST ELEVATION SCALE 1:100


D	RBM Design update, rear section reduced by 0.5m	12.03.2026
C	RBM Design update, front level as garage.	11.03.2026
B	RBM Design update to set back by 500mm..	26.11.2025
A	RBM Dims added.	31.10.2025

Client
 Mr and Mrs Hardman

Job Title
 Proposed Extensions and Alterations to
 6 The Grove,
 Whalley



PROPOSED NORTH EAST FACING ELEVATION SCALE 1:100

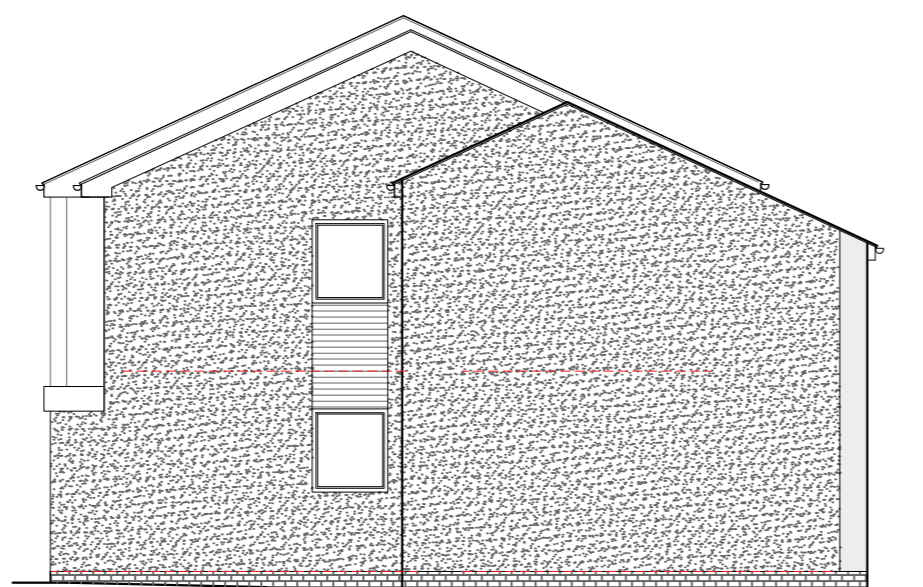

PROPOSED NORTH WEST FACING ELEVATION SCALE 1:100



PROPOSED SOUTH WEST FACING ELEVATION SCALE 1:100

Drawing Title Proposed Plans and Elevations		
Scale 1:100 @ A2	Date May 2025	Drawn CC



SUNDERLAND PEACOCK & ASSOCIATES LTD.
 HAZELMERE, PIMLICO ROAD, CLITHEROE
 LANCASHIRE, BB7 2AG
 T 01200 423178 F 01200 427328
 E info@sunderlandpeacock.com
 www.sunderlandpeacock.com



6439 - P11 REV D