



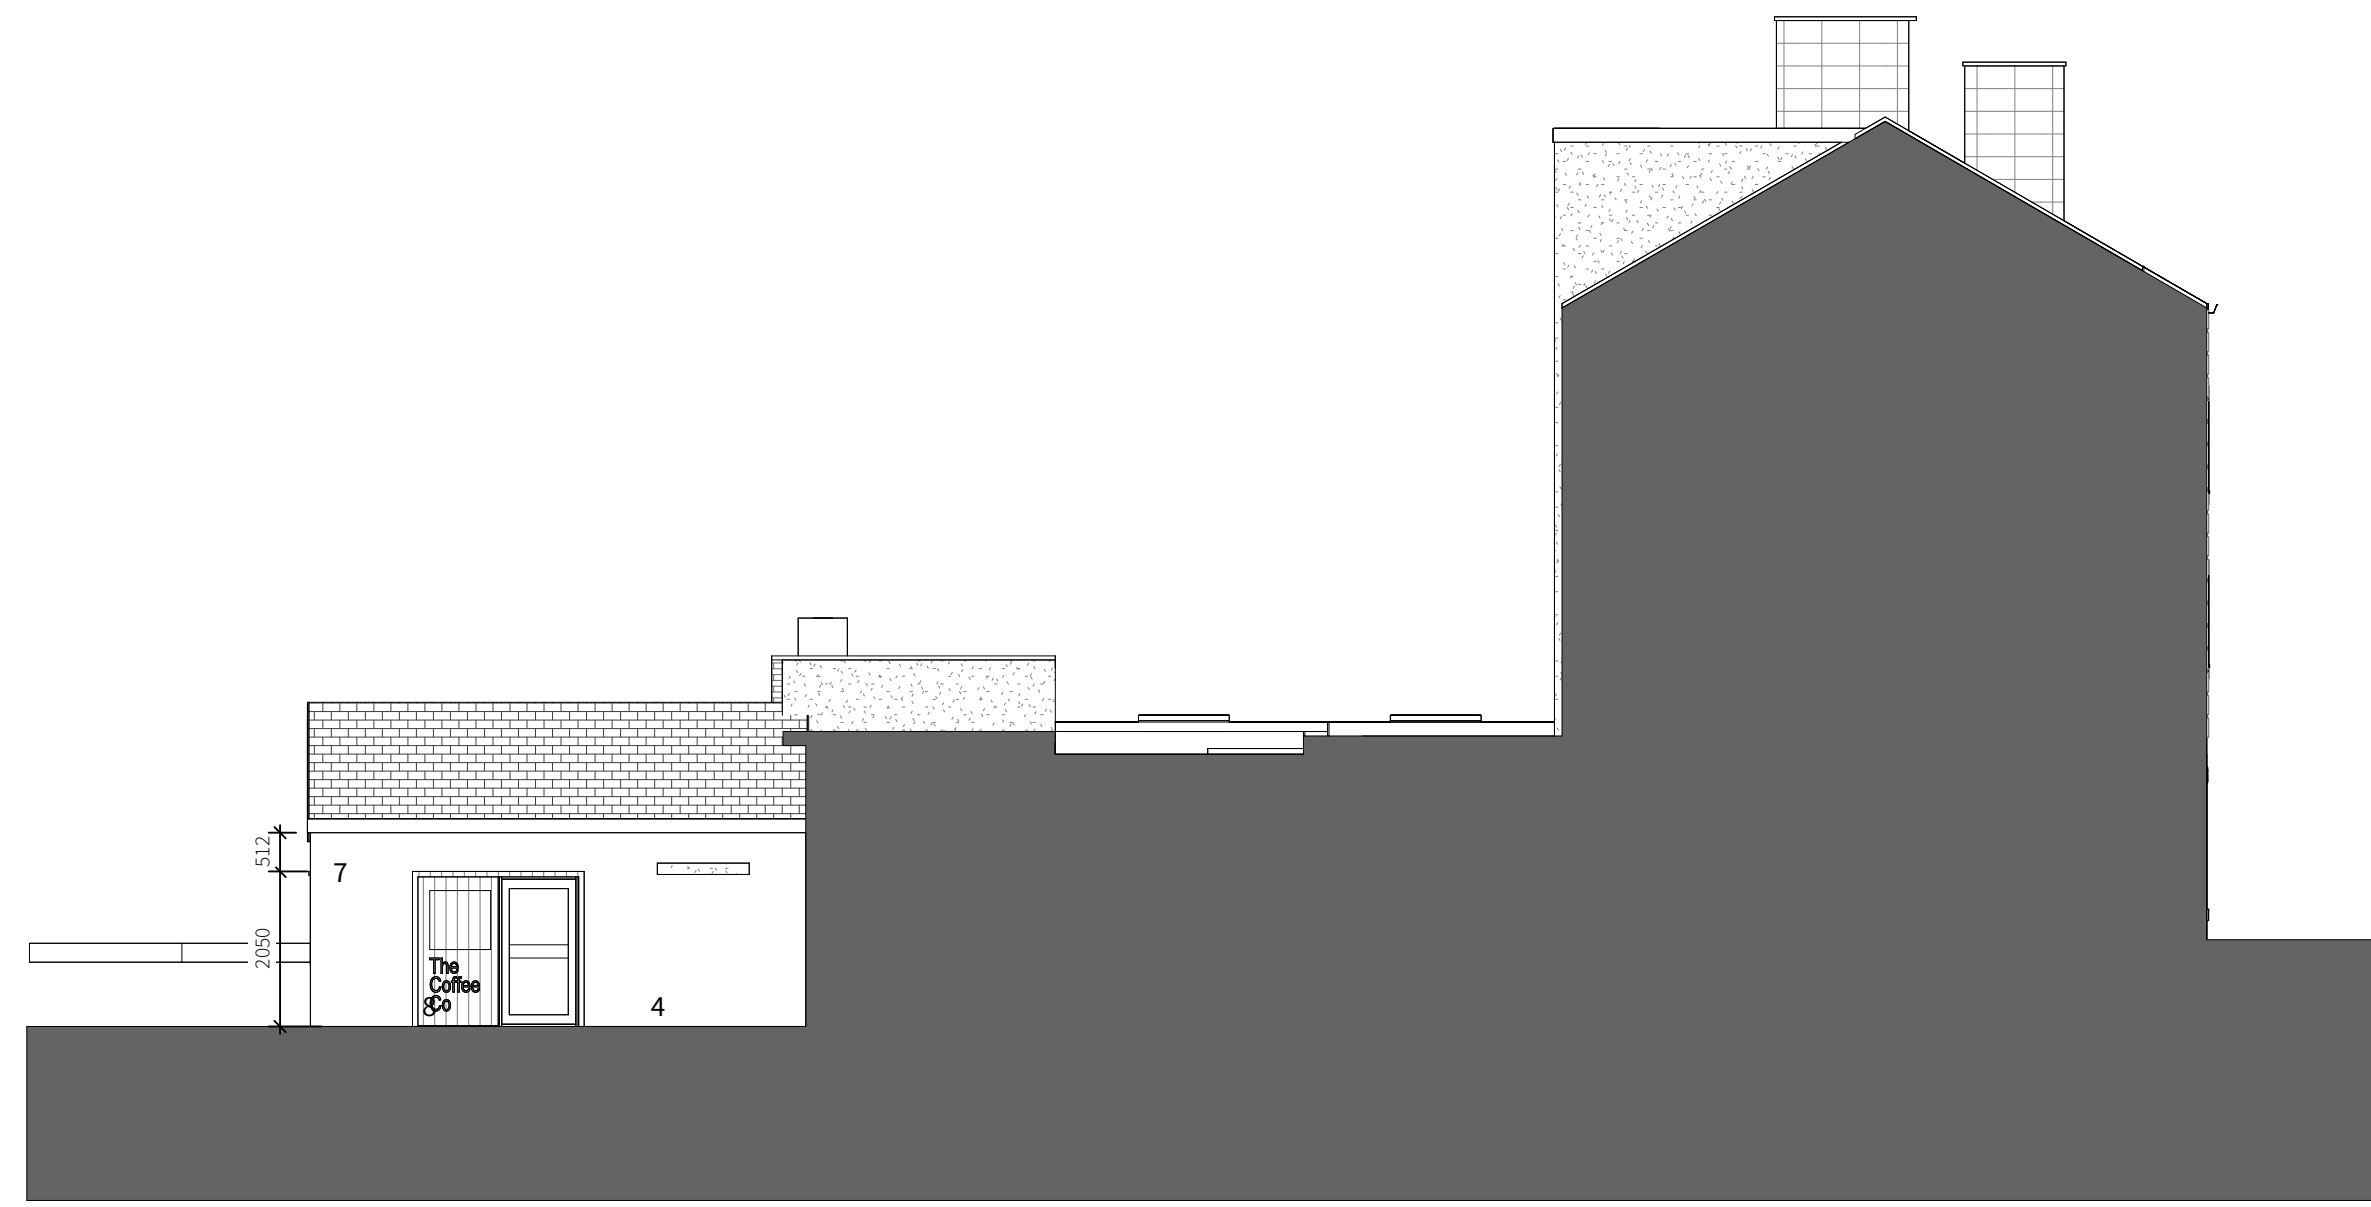

2 East Elevation as Proposed
1:100



5 West Elevation as Proposed
1:100

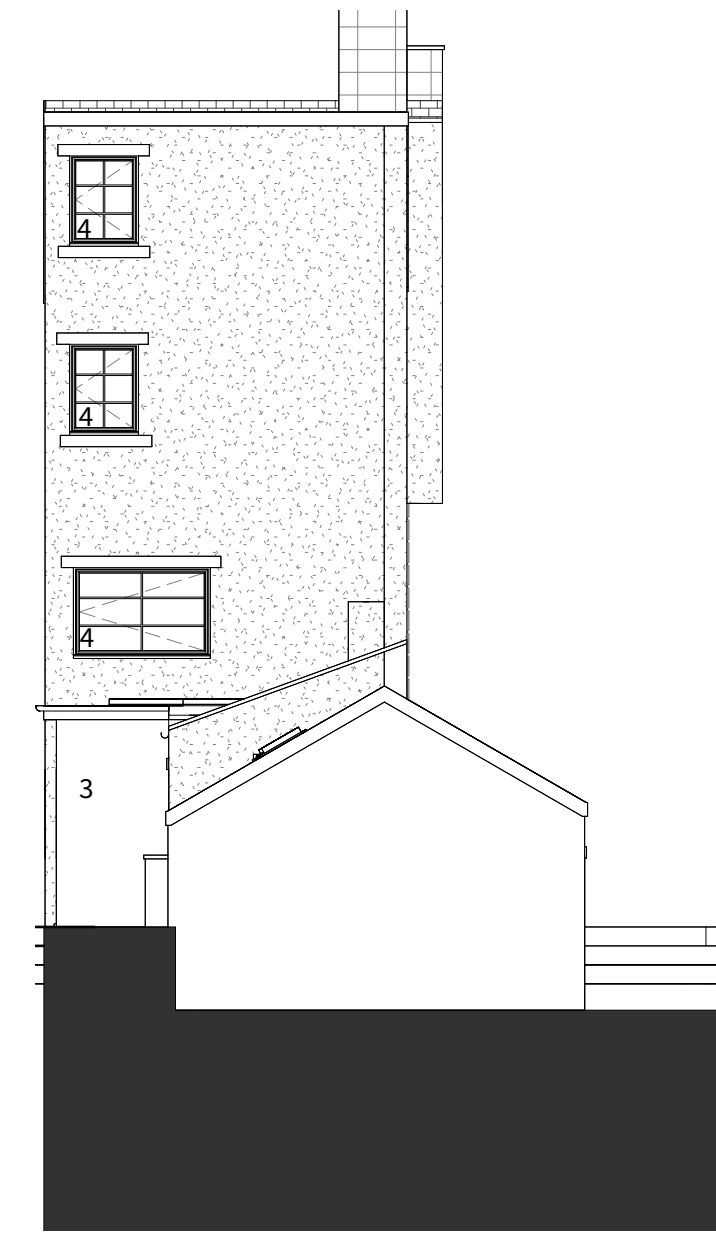

3 North Elevation as Proposed
1:100



4 South Elevation as Proposed
1:100

MATERIALS KEY

- 1** NEW MASONARY RENDERED WALLS
- 2** TIMBER MOCK SASH- WHITE IN COLOUR
- 3** NEW EXTERNAL DOORS UPVC
- 4** REPLACEMENT TIMBER WINDOWS TO BE WHITE
- 5** STONE SURROUNDS TO BE PAINTED BLACK
- 6** CONSERVATION ROOFLIGHTS
- 7** SIGNAGE COLOUR AND STYLE TBC WITH COUNCIL
- 8** NEW EXTERNAL DOORS IN TIMBER PAINTED
- 9** TIMBER MOCK SASH- WHITE

Rev	Description	By	Date
P1	PLANNING		08/04/2025

03-204 - General-Arrangement_Plans_Sheet-02 Proposed Elevations

Owner | TBC
 SCALE: As indicated @ A1 | 01/02/20 | REVISION: P1
 0m 1m 2m 3m 4m
 Drawing Scale 1:50 @ A1