


revision notes		
rev	date	description
A:	11/11	original issue

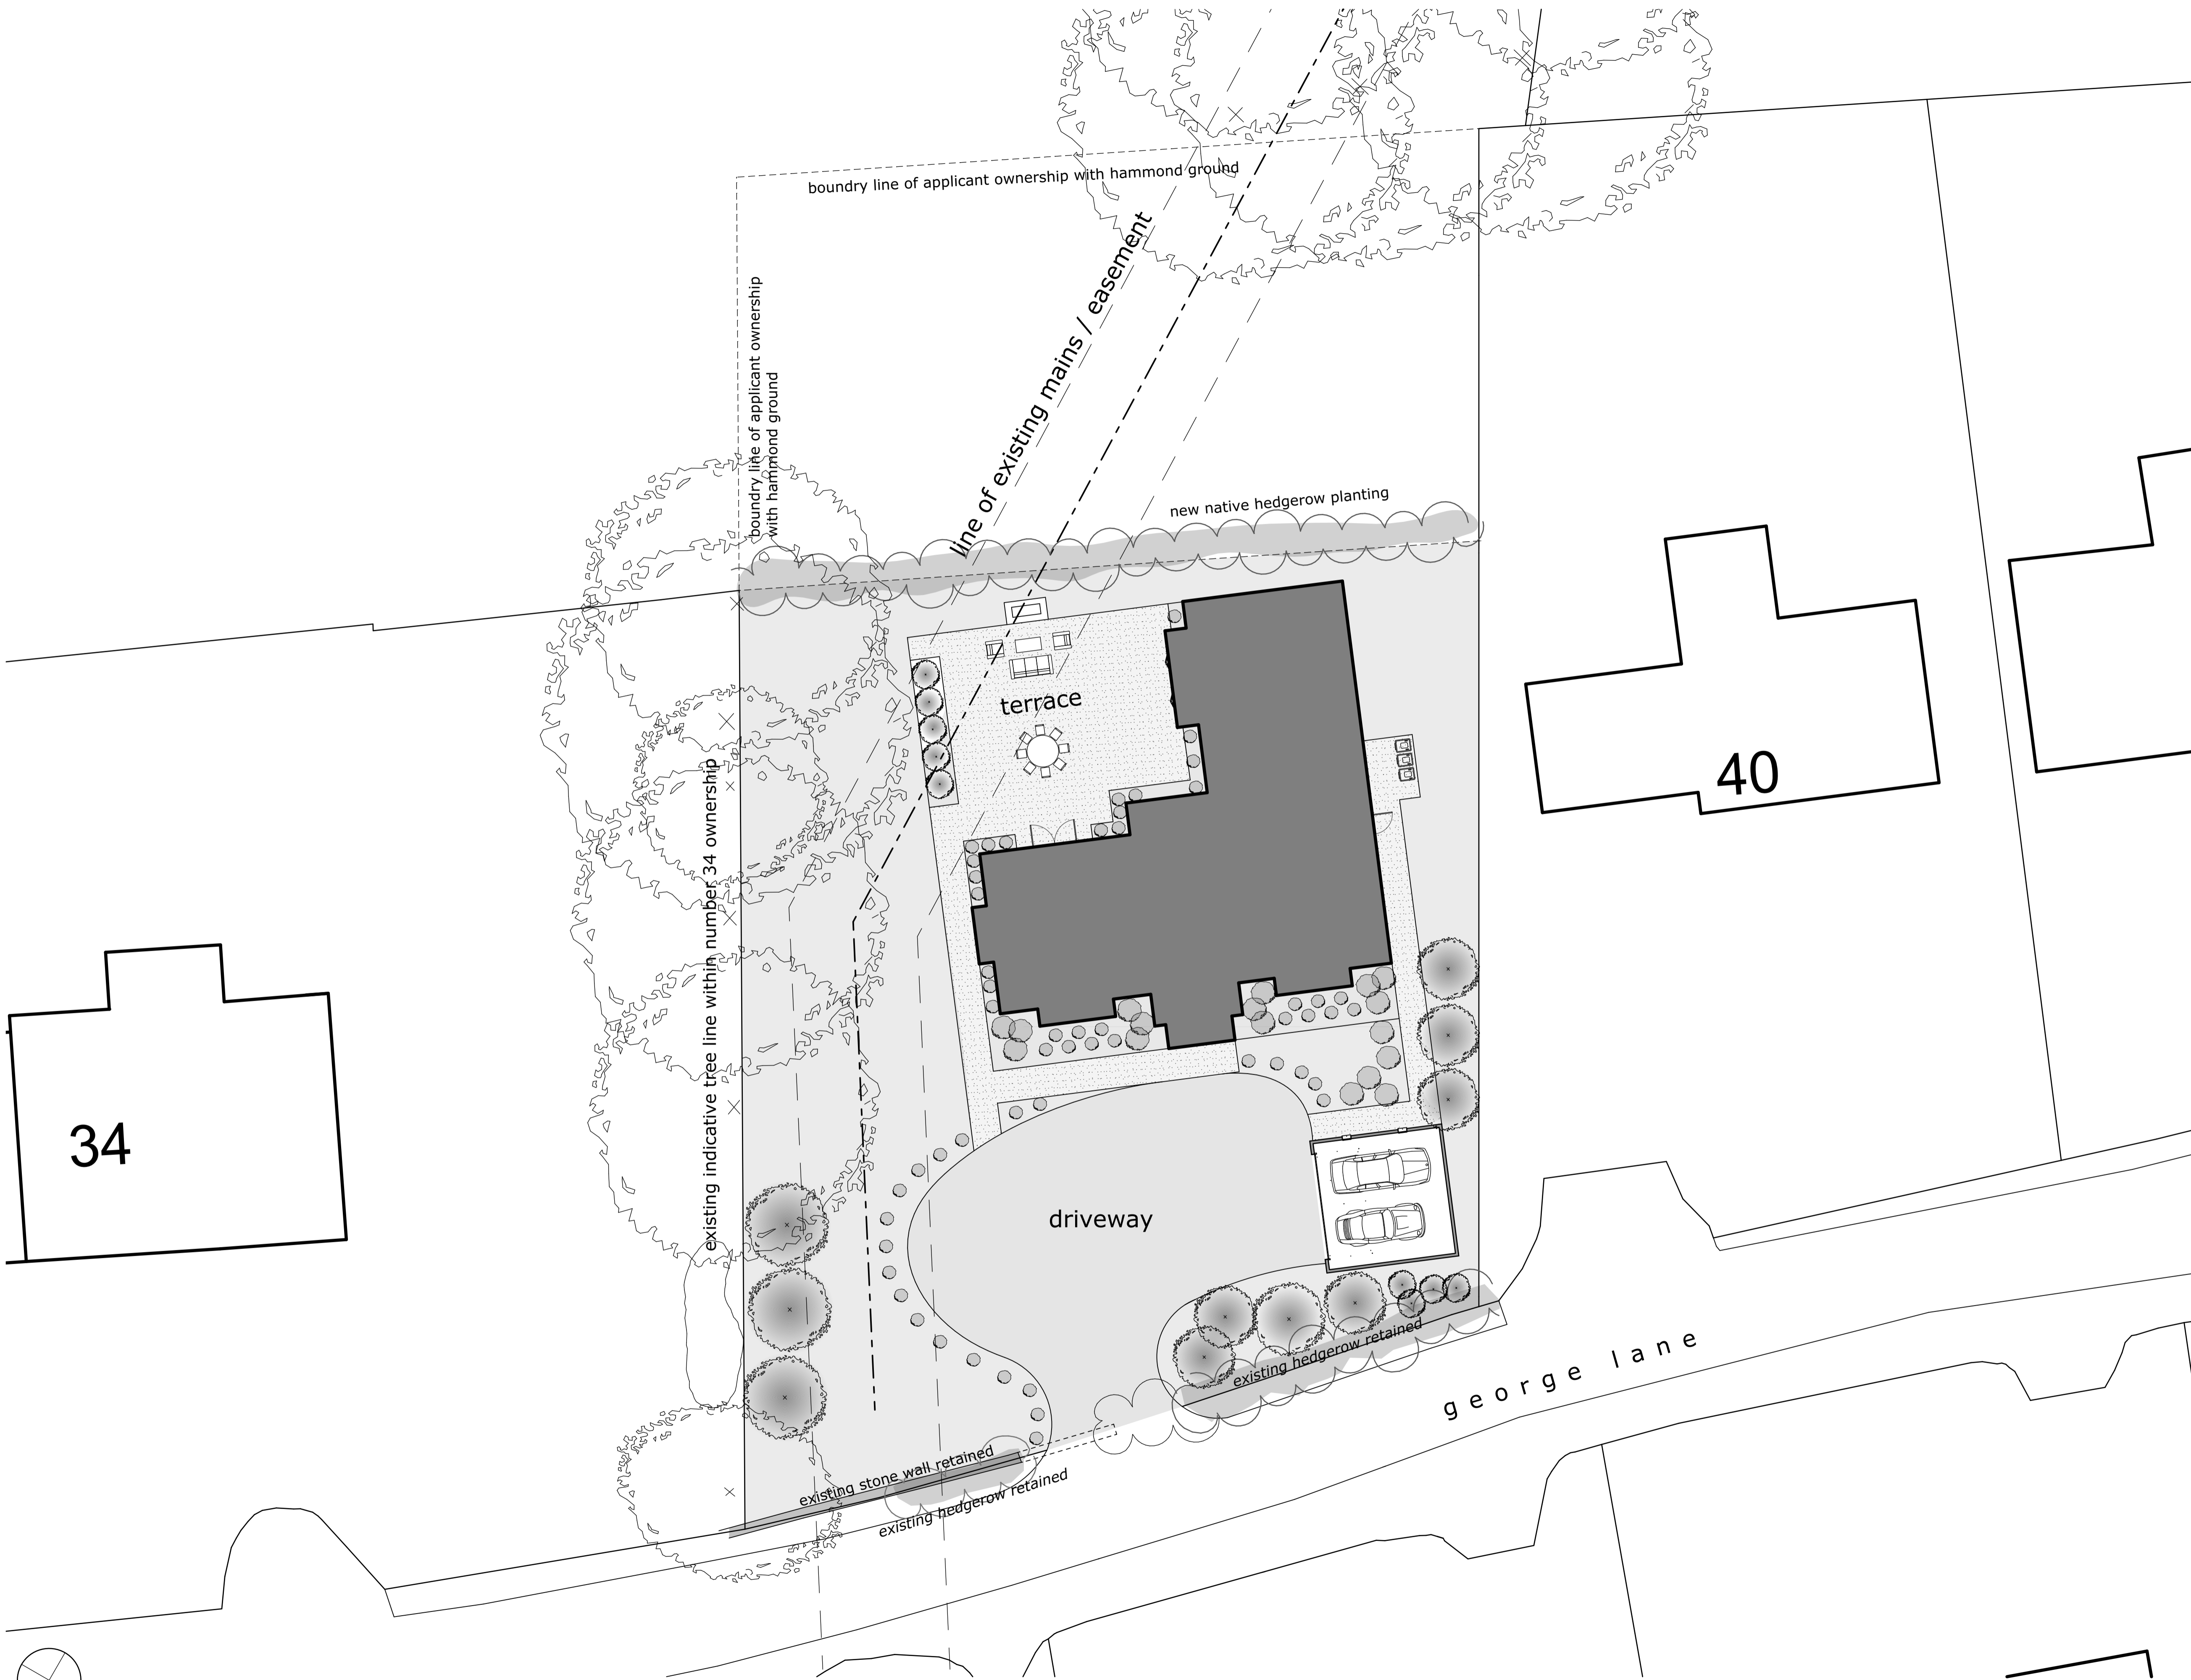

**proposed site plan**

**cdp** architects  
 campbell driver partnership  
 Suite 25, Unit 2  
 Northgill House  
 Pinstle Road  
 Stanfield  
 Nelson  
 BB9 5FL  
 01254 297700  
 www.cdparchitects.co.uk

client: Ms K Holt

project: change of land use  
 george lane read

sheet: existing site plan

drawing no:	20.148_011	revision
-------------	------------	----------

scale: 1:1 @ A1

date: 27.05.25 drawn by: jj

