





rev	date	description
A:	11.04.22	original issue
C:	25.02.22	external levels added/amended
D:	10.03.22	garage repositioned
E:	11.04.22	garage position amended, paths etc amended to suit and retaining wall extended
F:	06.03.23	last issue
G:	27.05.25	change of land use application; retaining wall and steps to rear garden added
H:	16.06.25	site sections added
H:	25.06.25	project name amended to suit change of use application

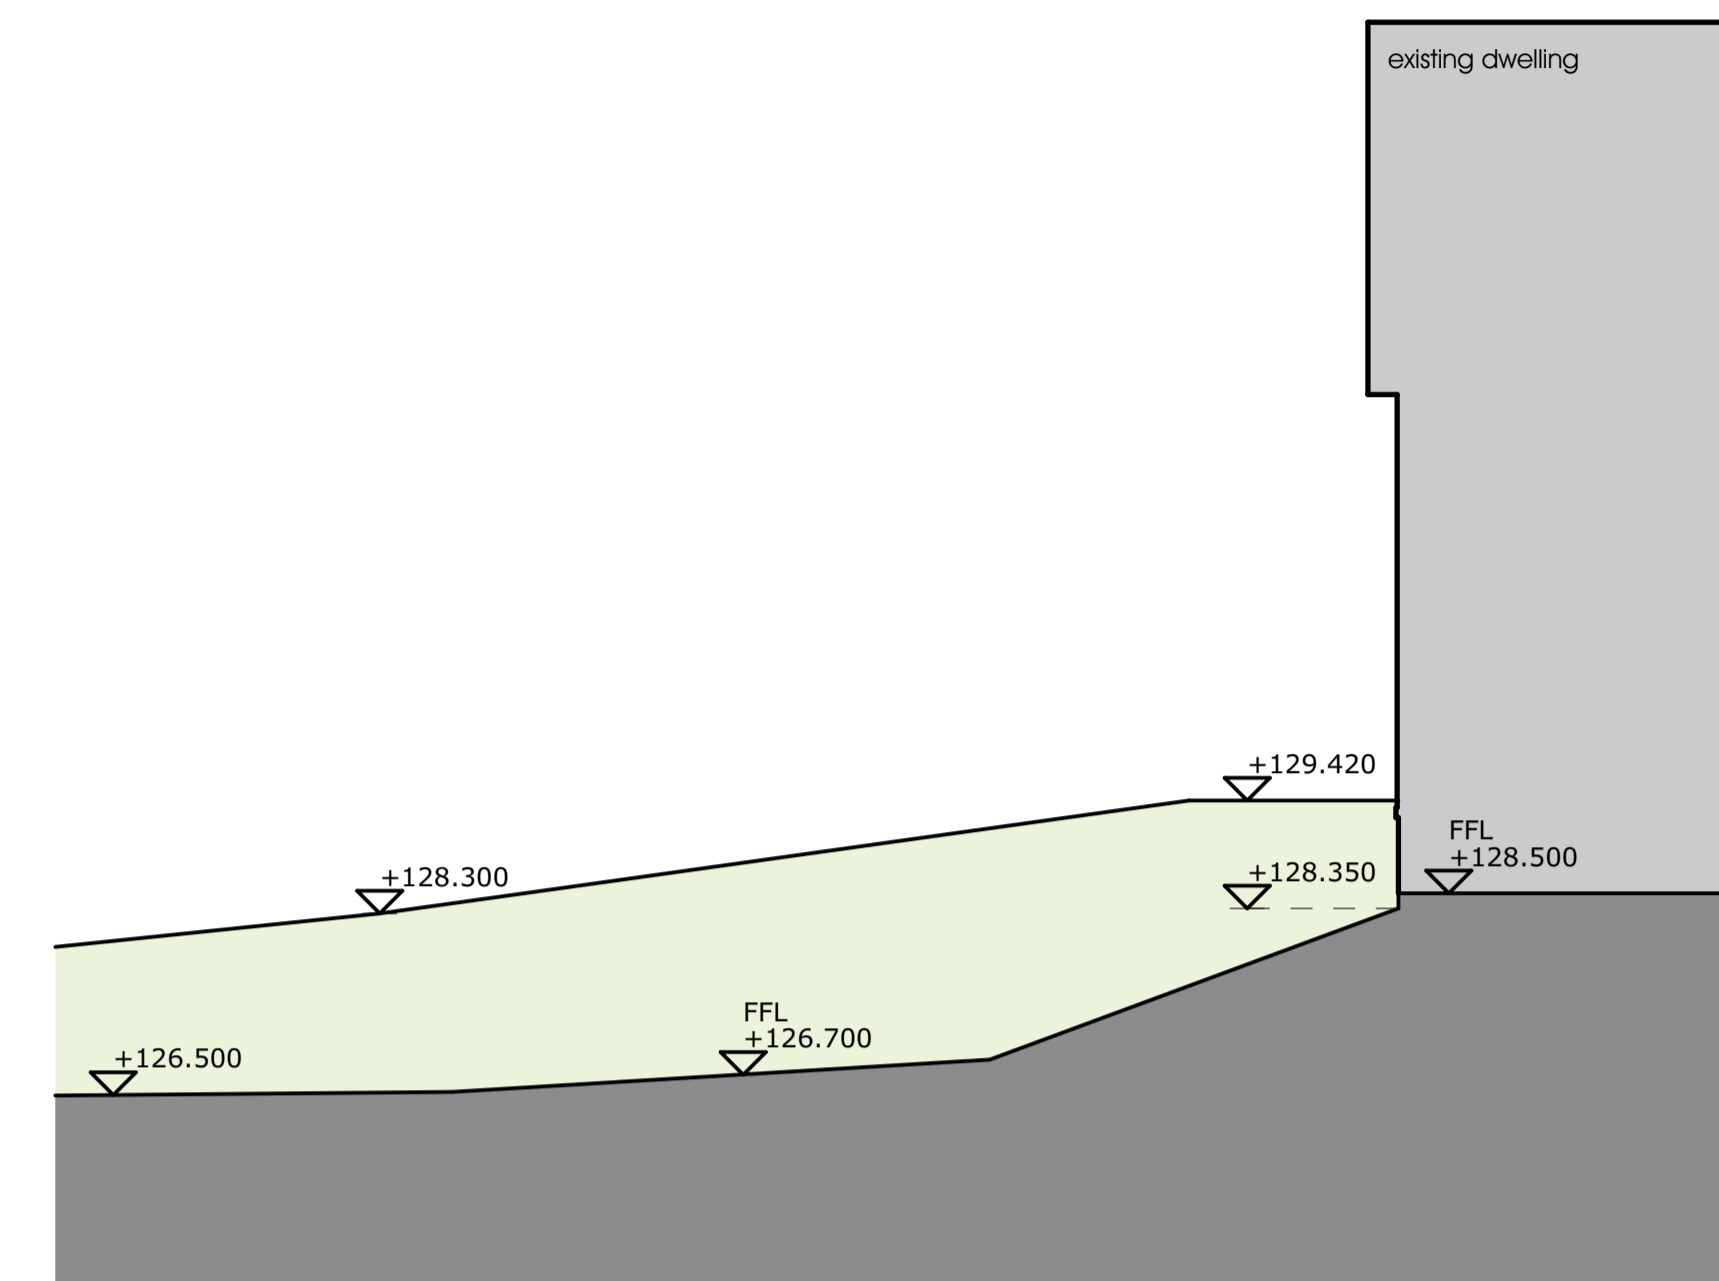

existing site section 1:75

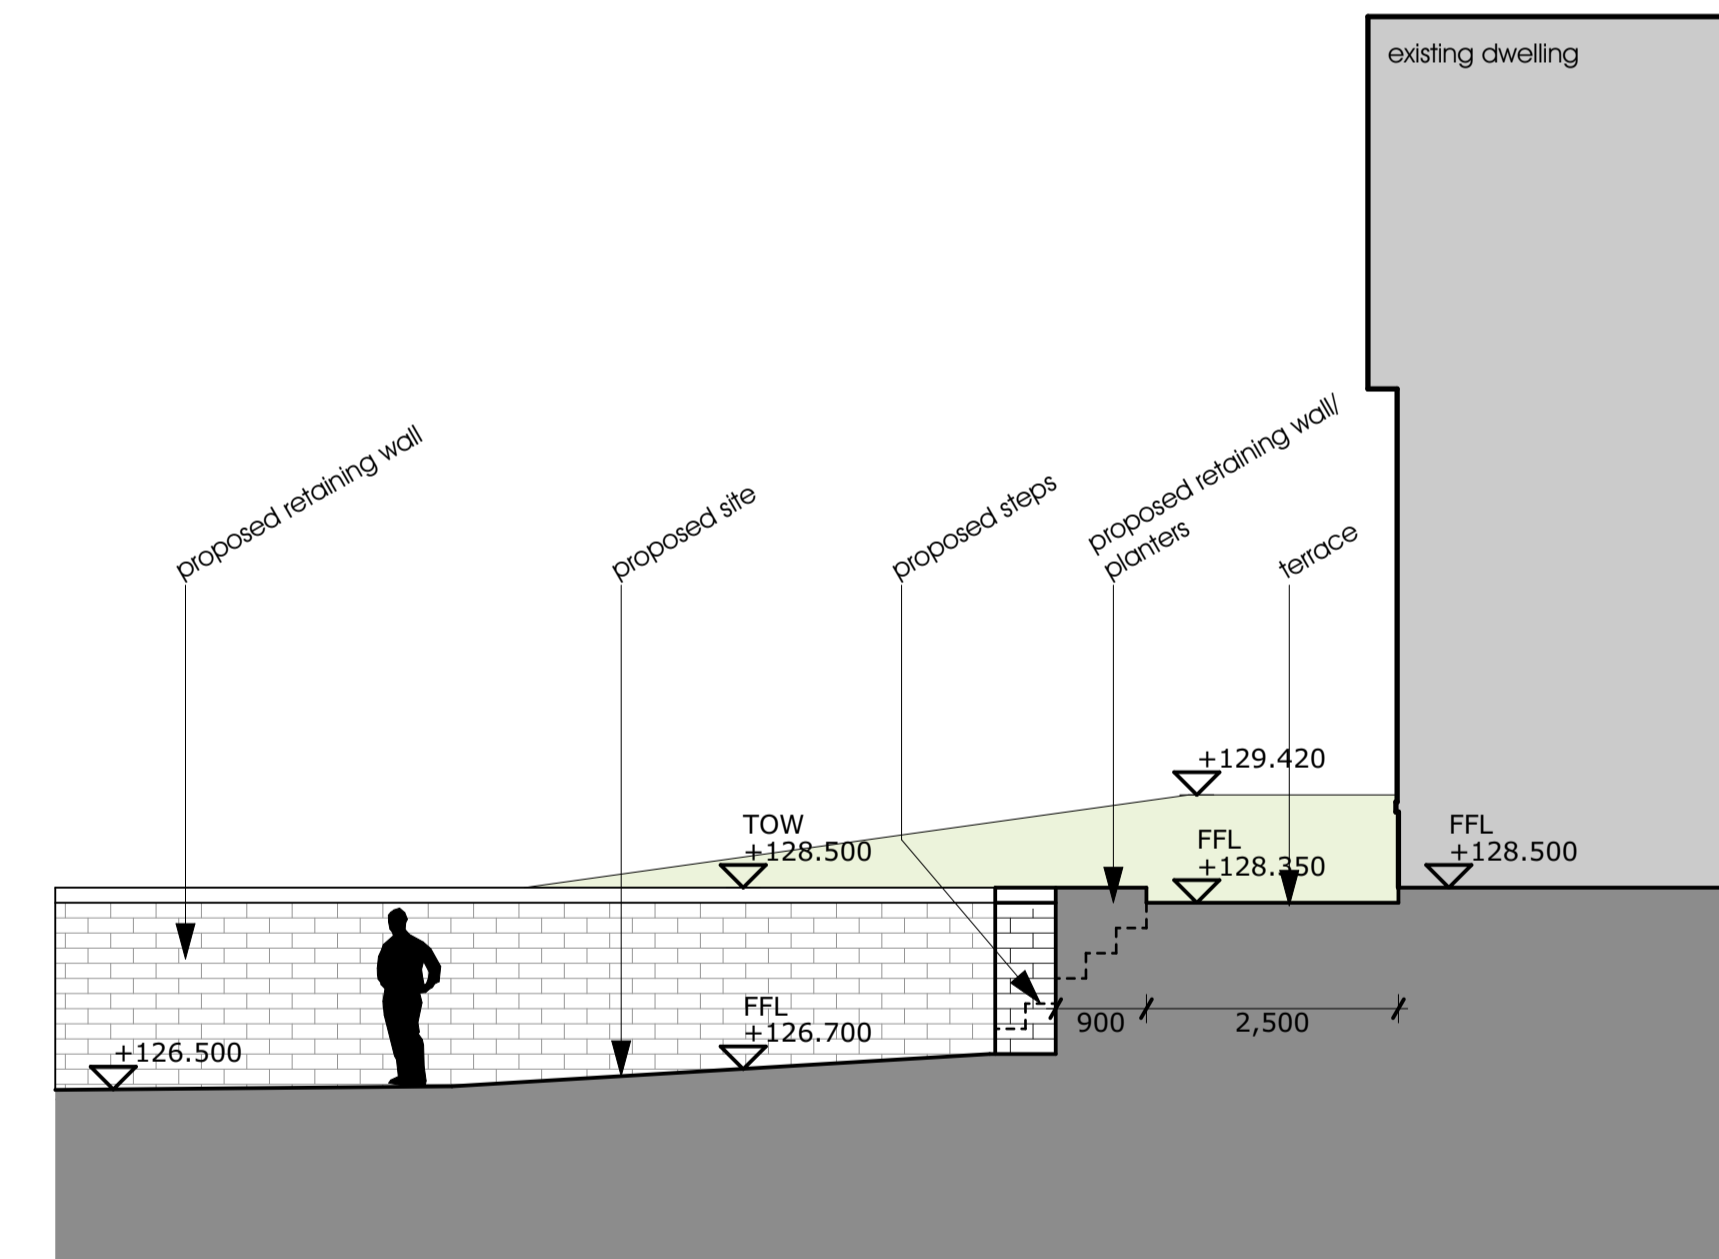

proposed site section 1:75

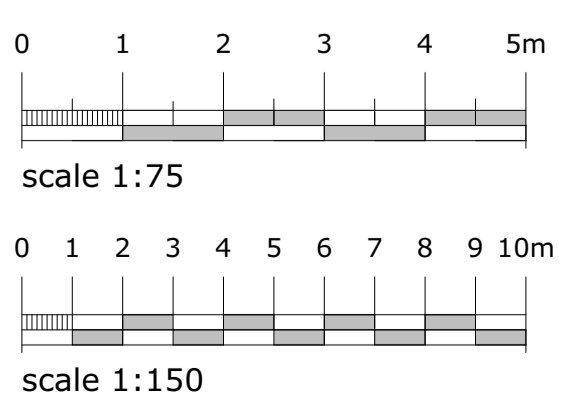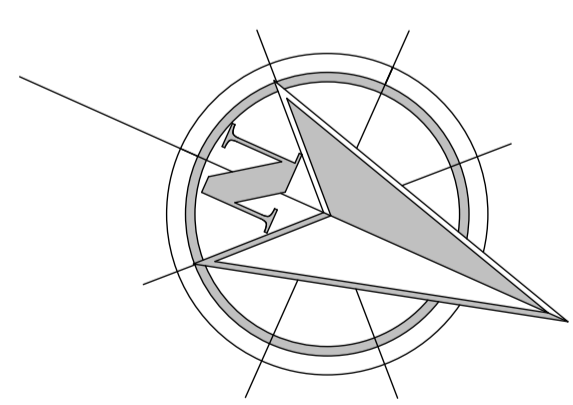

proposed site plan

cdp architects campbell driver partnership
 Suite 25, Unit 2
 Northgill House
 Pineside Road
 Stanfield
 Nelson
 BA9 9FL
 01254 297700
 www.cdparchitects.co.uk

client:	Ms K Holt	
project:	change of land use george lane read	
sheet:	proposed site plan	
drawing no:	20.148_102	revision
scale:	1:150, 1:75 @ A1	
date:	27.05.25	drawn by: jj