



EXISTING ROOF PLAN

Beacon Fell View Holiday Park, 110 Higher road , Longridge , PR3 2TF

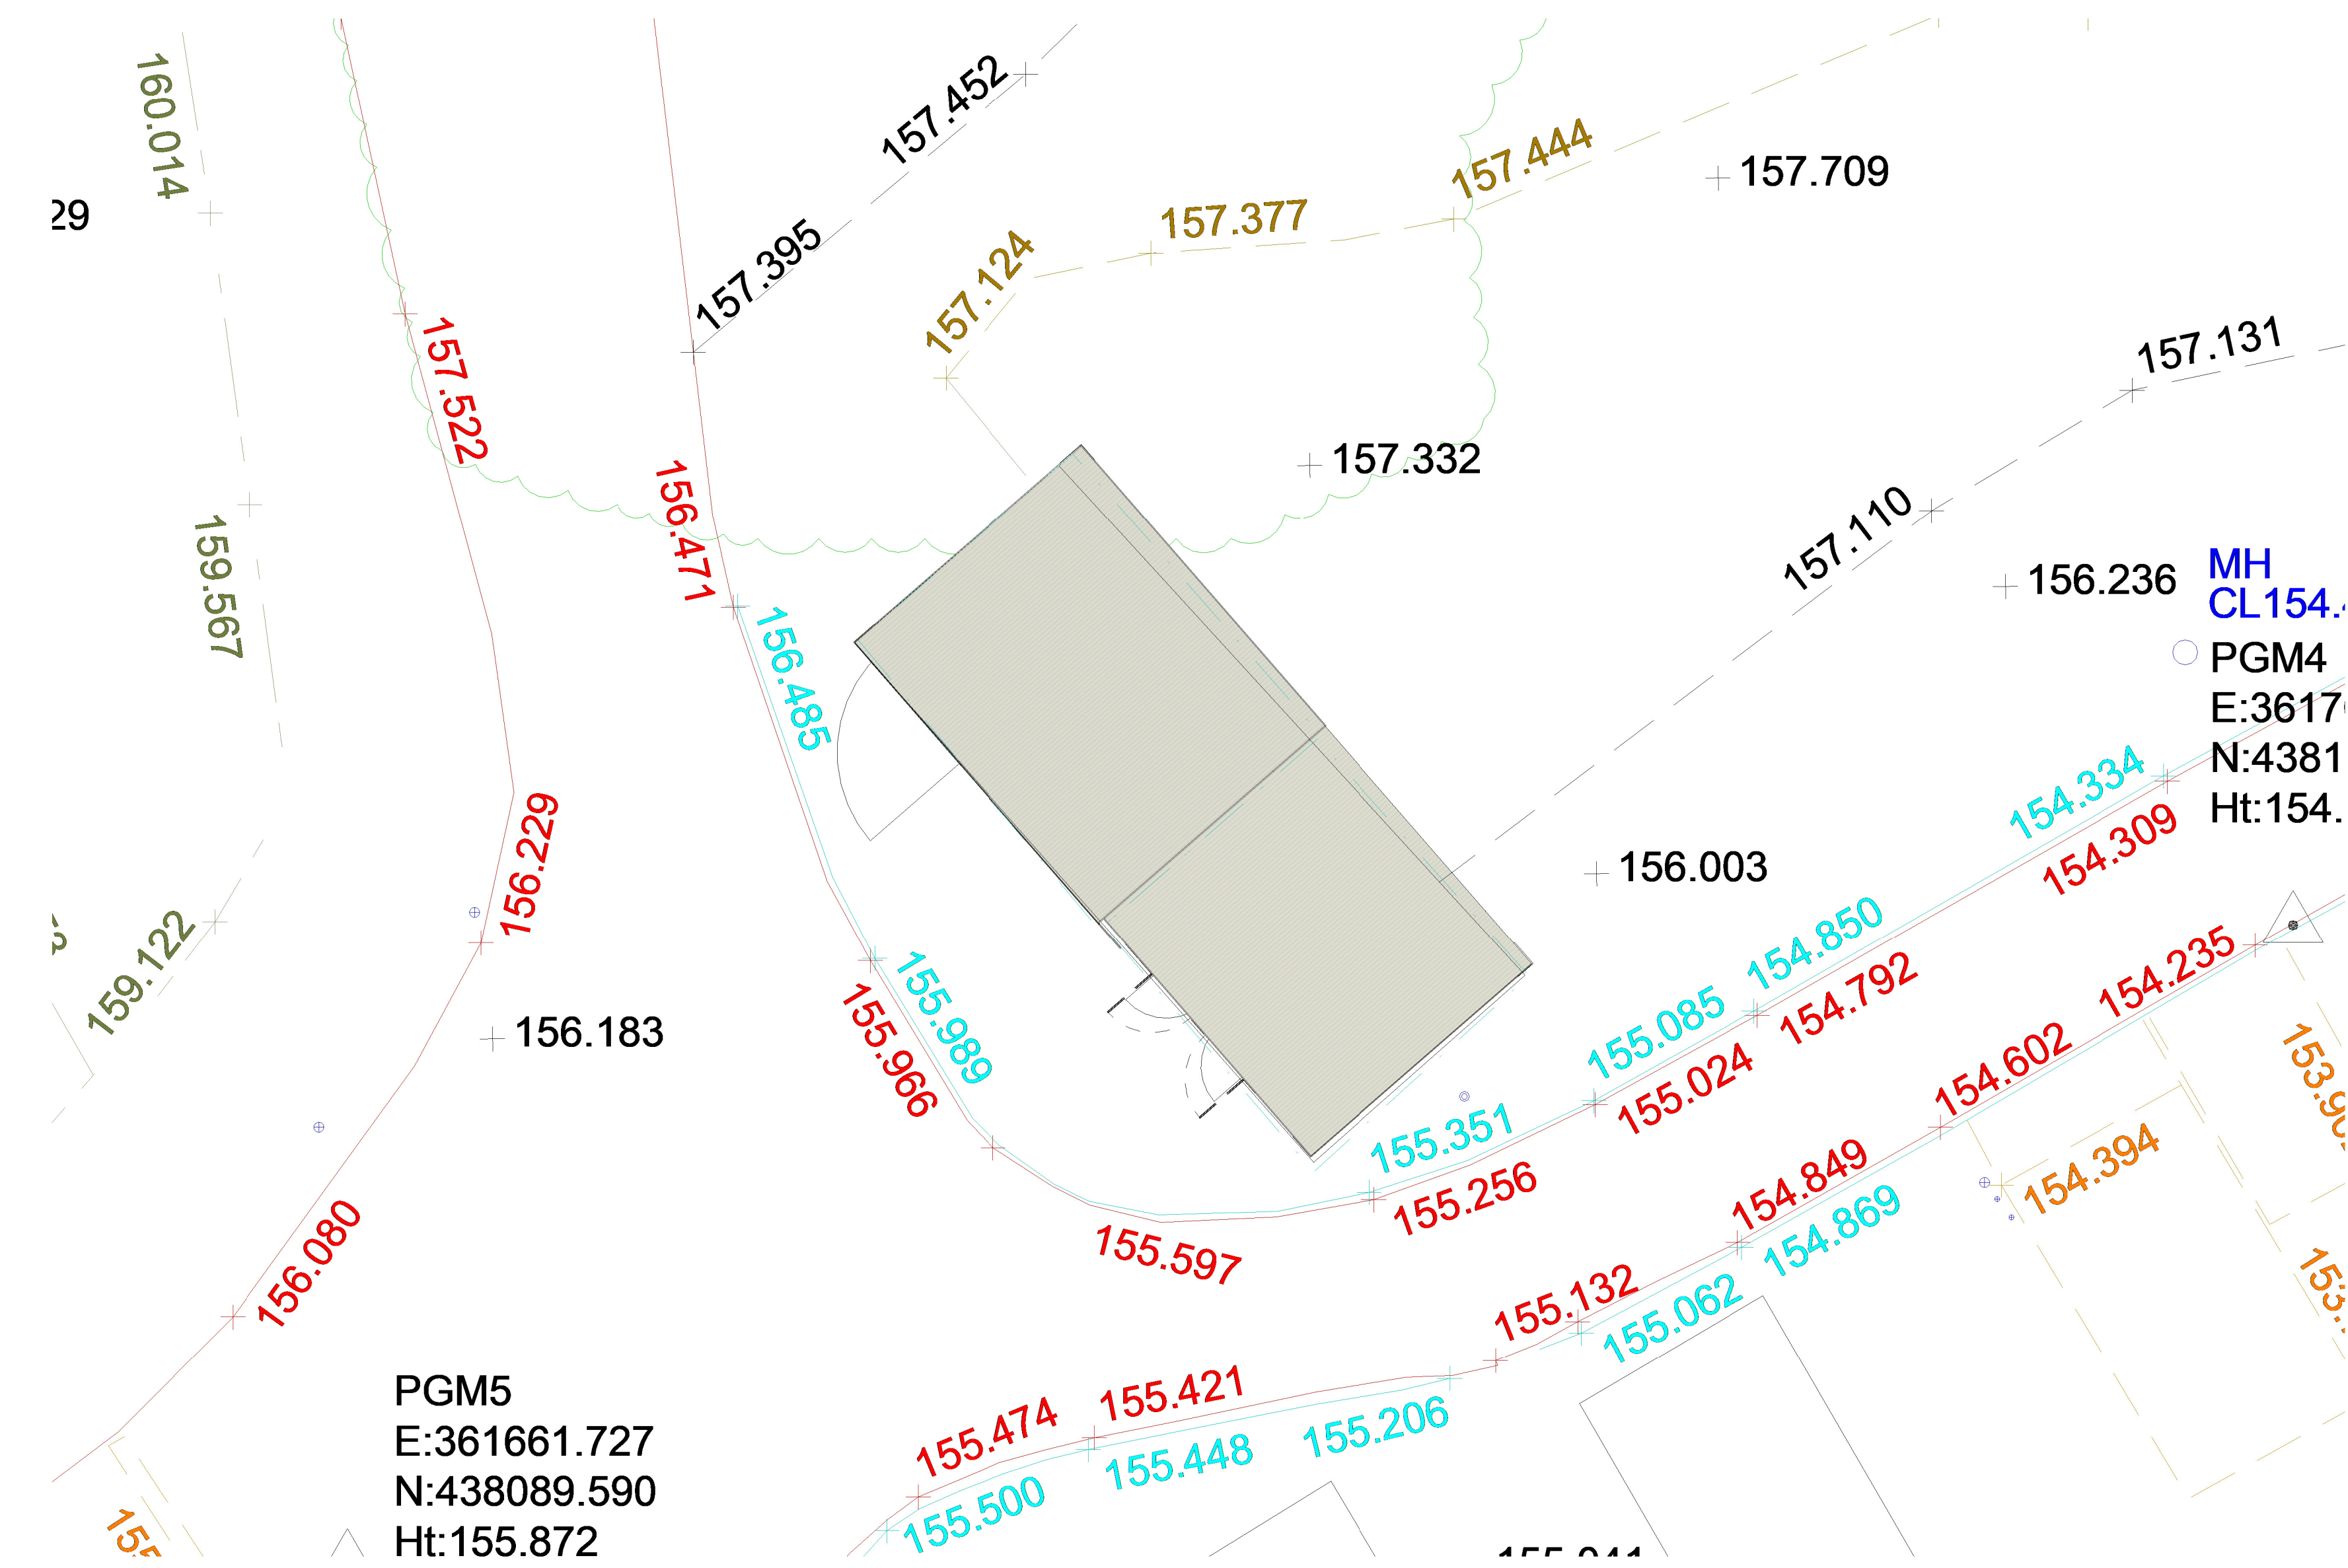

ROOF PLAN
1 : 100

 

GA

planning • architecture • design

ASSOCIATES

T: 01995 604514
E: info@GrahamAnthonyAssociates.com
W: www.GrahamAnthonyAssociates.com

2 CROSTON VILLA
HIGH STREET
GARSTANG
PRESTON
PR3 1EA

CLIENT:
TOM HILL

DWG STATUS:
Project Status

DRAWING TITLE: PROJECT:
EXISTING ROOF PLAN

Beacon Fell View Holiday Park, 110 Higher road ,
Longridge , PR3 2TF
GA3572 - EXP-01

SCALE:
1:100

DATE:
JUNE 25

ALL DIMENSIONS TO BE CHECKED ON SITE AND ANY DISCREPANCIES TO BE REPORTED TO GRAHAM

THIS DRAWING IS SUBJECT TO COPYRIGHT ©