



PROPOSED ROOF PLAN

Beacon Fell View Holiday Park, 110 Higher road , Longridge , PR3 2TF

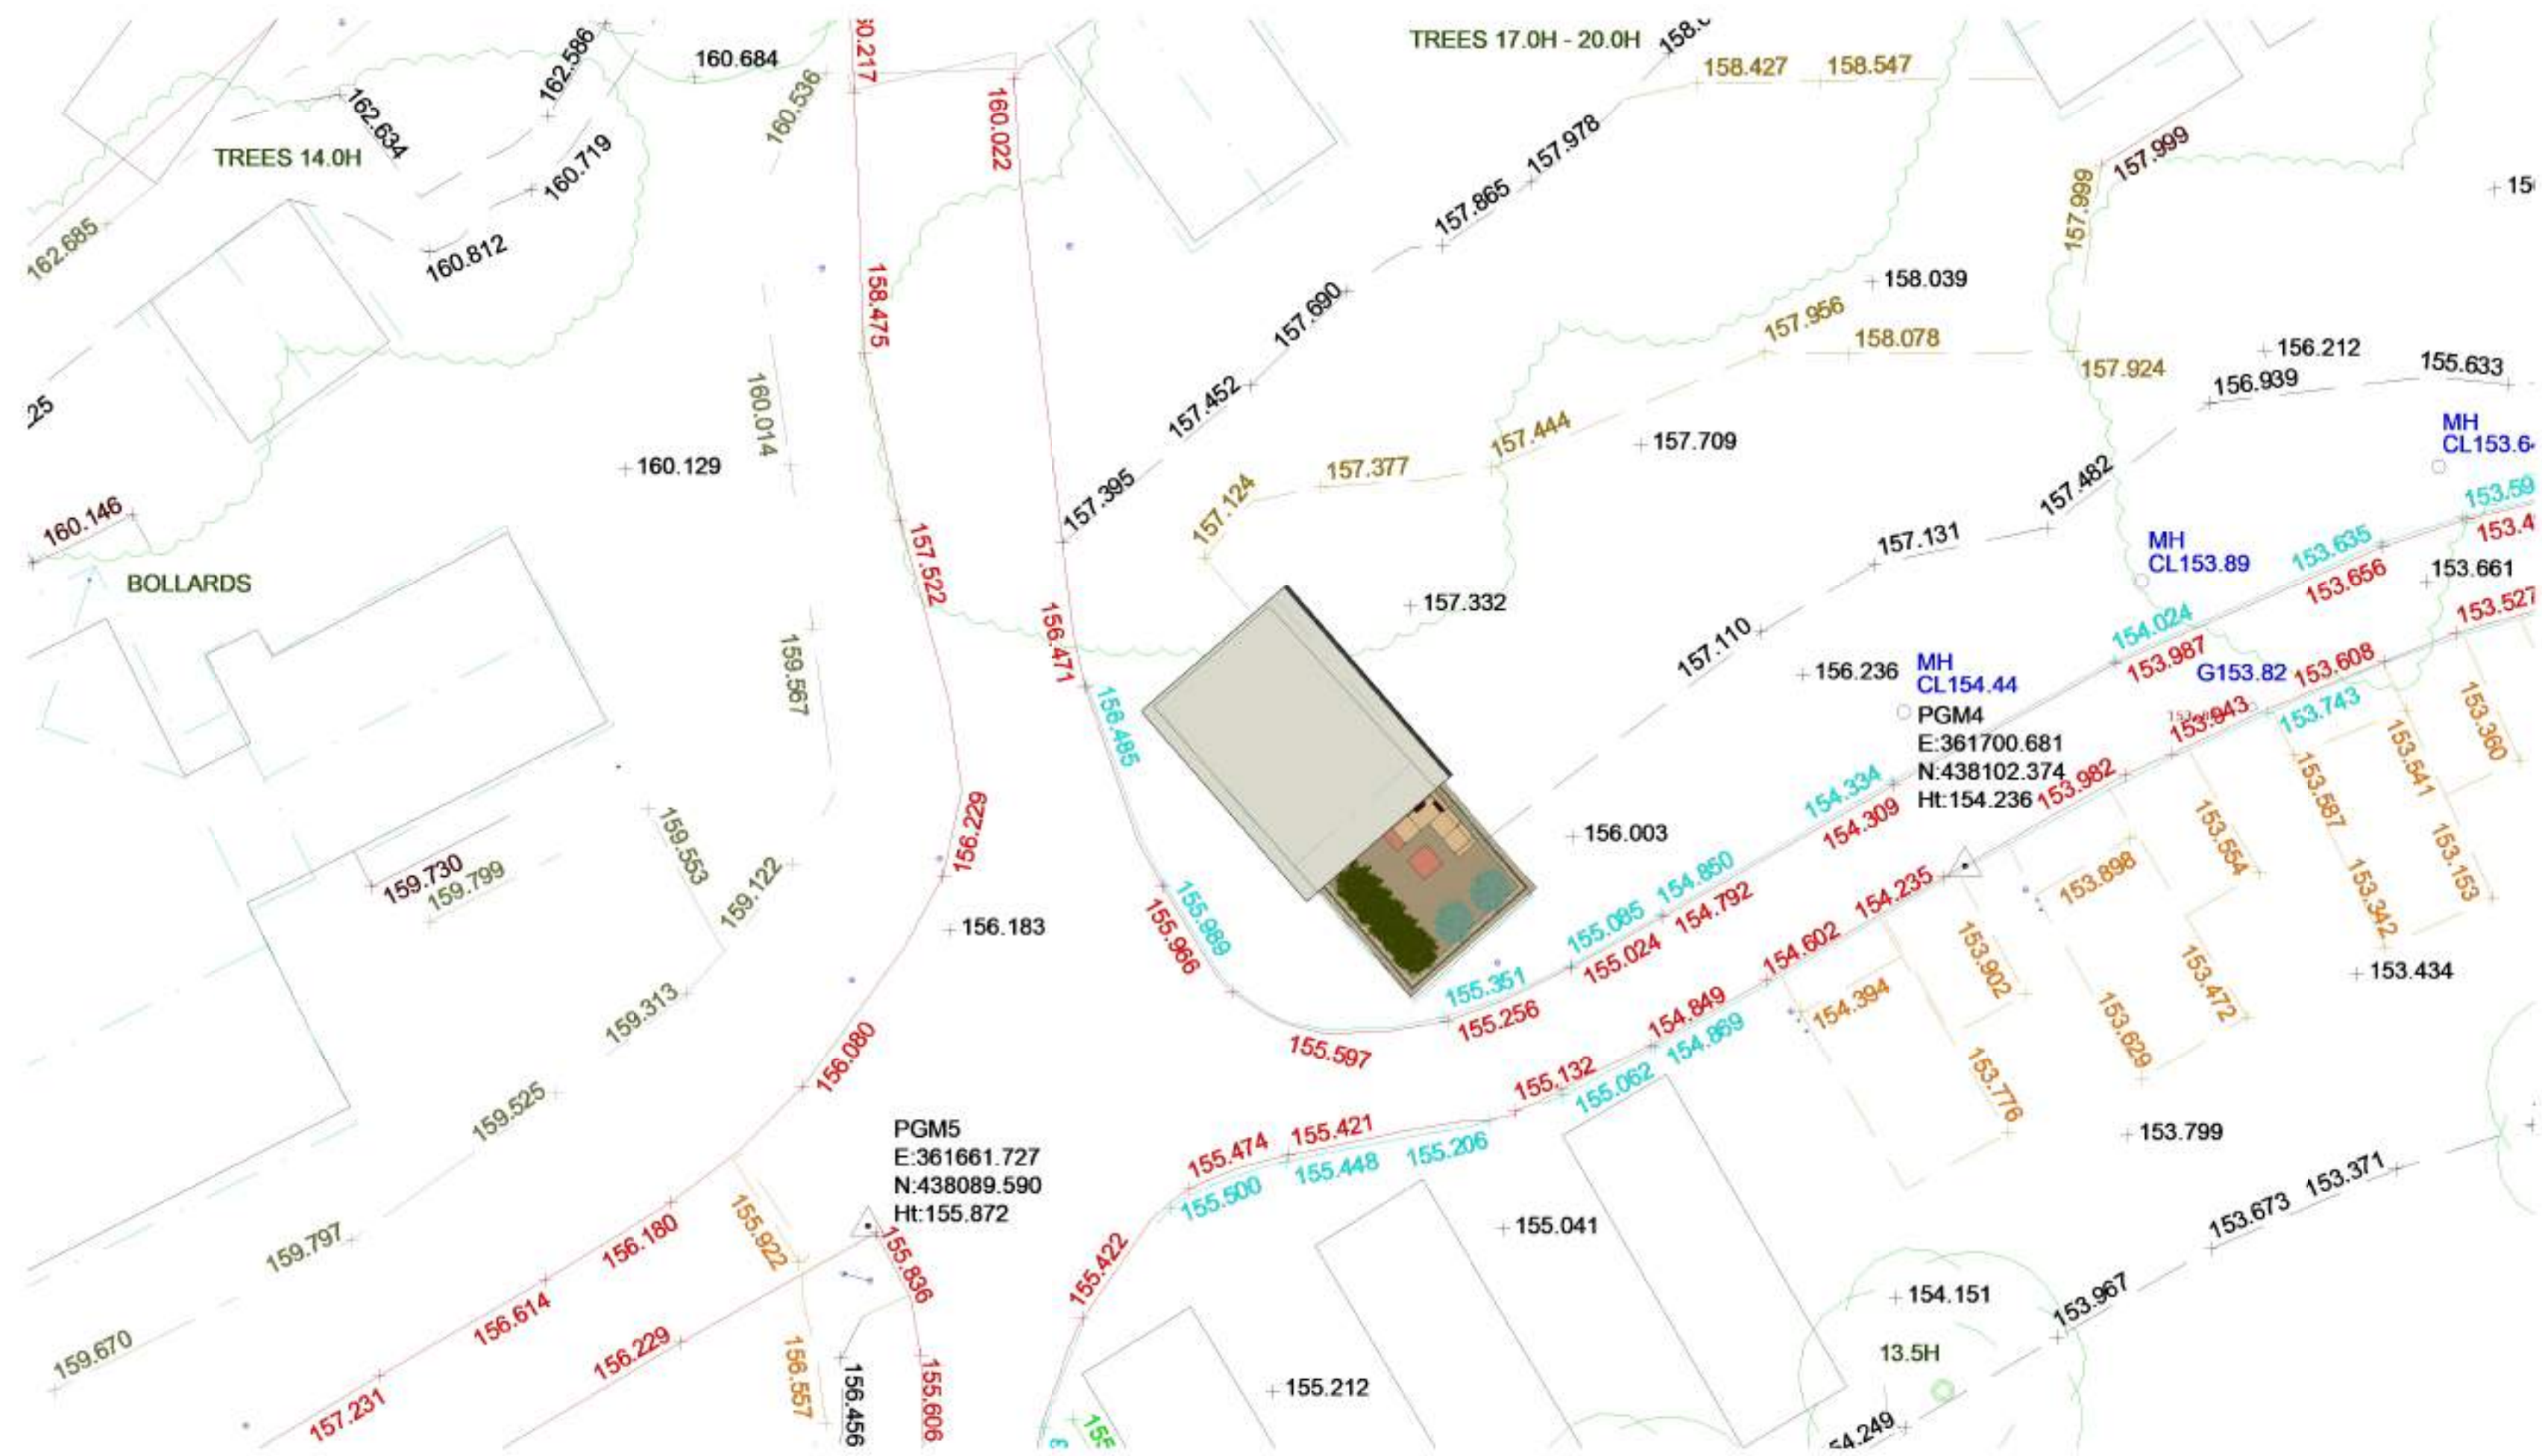

ROOF PLAN
1 : 200

 



planning • architecture • design

T: 01995 604514
E: info@GrahamAnthonyAssociates.com
W: www.GrahamAnthonyAssociates.com

2 CROSTON VILLA
HIGH STREET
GARSTANG
PRESTON
PR3 1EA

CLIENT
TOM HILL

DWG STATUS
Project Status

DRAWING TITLE
PROPOSED ROOF PLAN

Beacon Fell View Holiday Park, 110 Higher road ,
Longridge , PR3 2TF

GA3572-PRP-01

SCALE: 1:200

DATE: JUNE25

ALL DIMENSIONS TO BE CHECKED ON SITE AND ANY DISCREPANCIES TO BE REPORTED TO GRAHAM
THIS DRAWING IS SUBJECT TO COPYRIGHT ©