


NOTES:
1: The Contractor, Sub Contractor or specialist supplier are responsible for confirming site dimensions prior to fabrication 2: Any dimensional discrepancies are to be reported to the Architect immediately

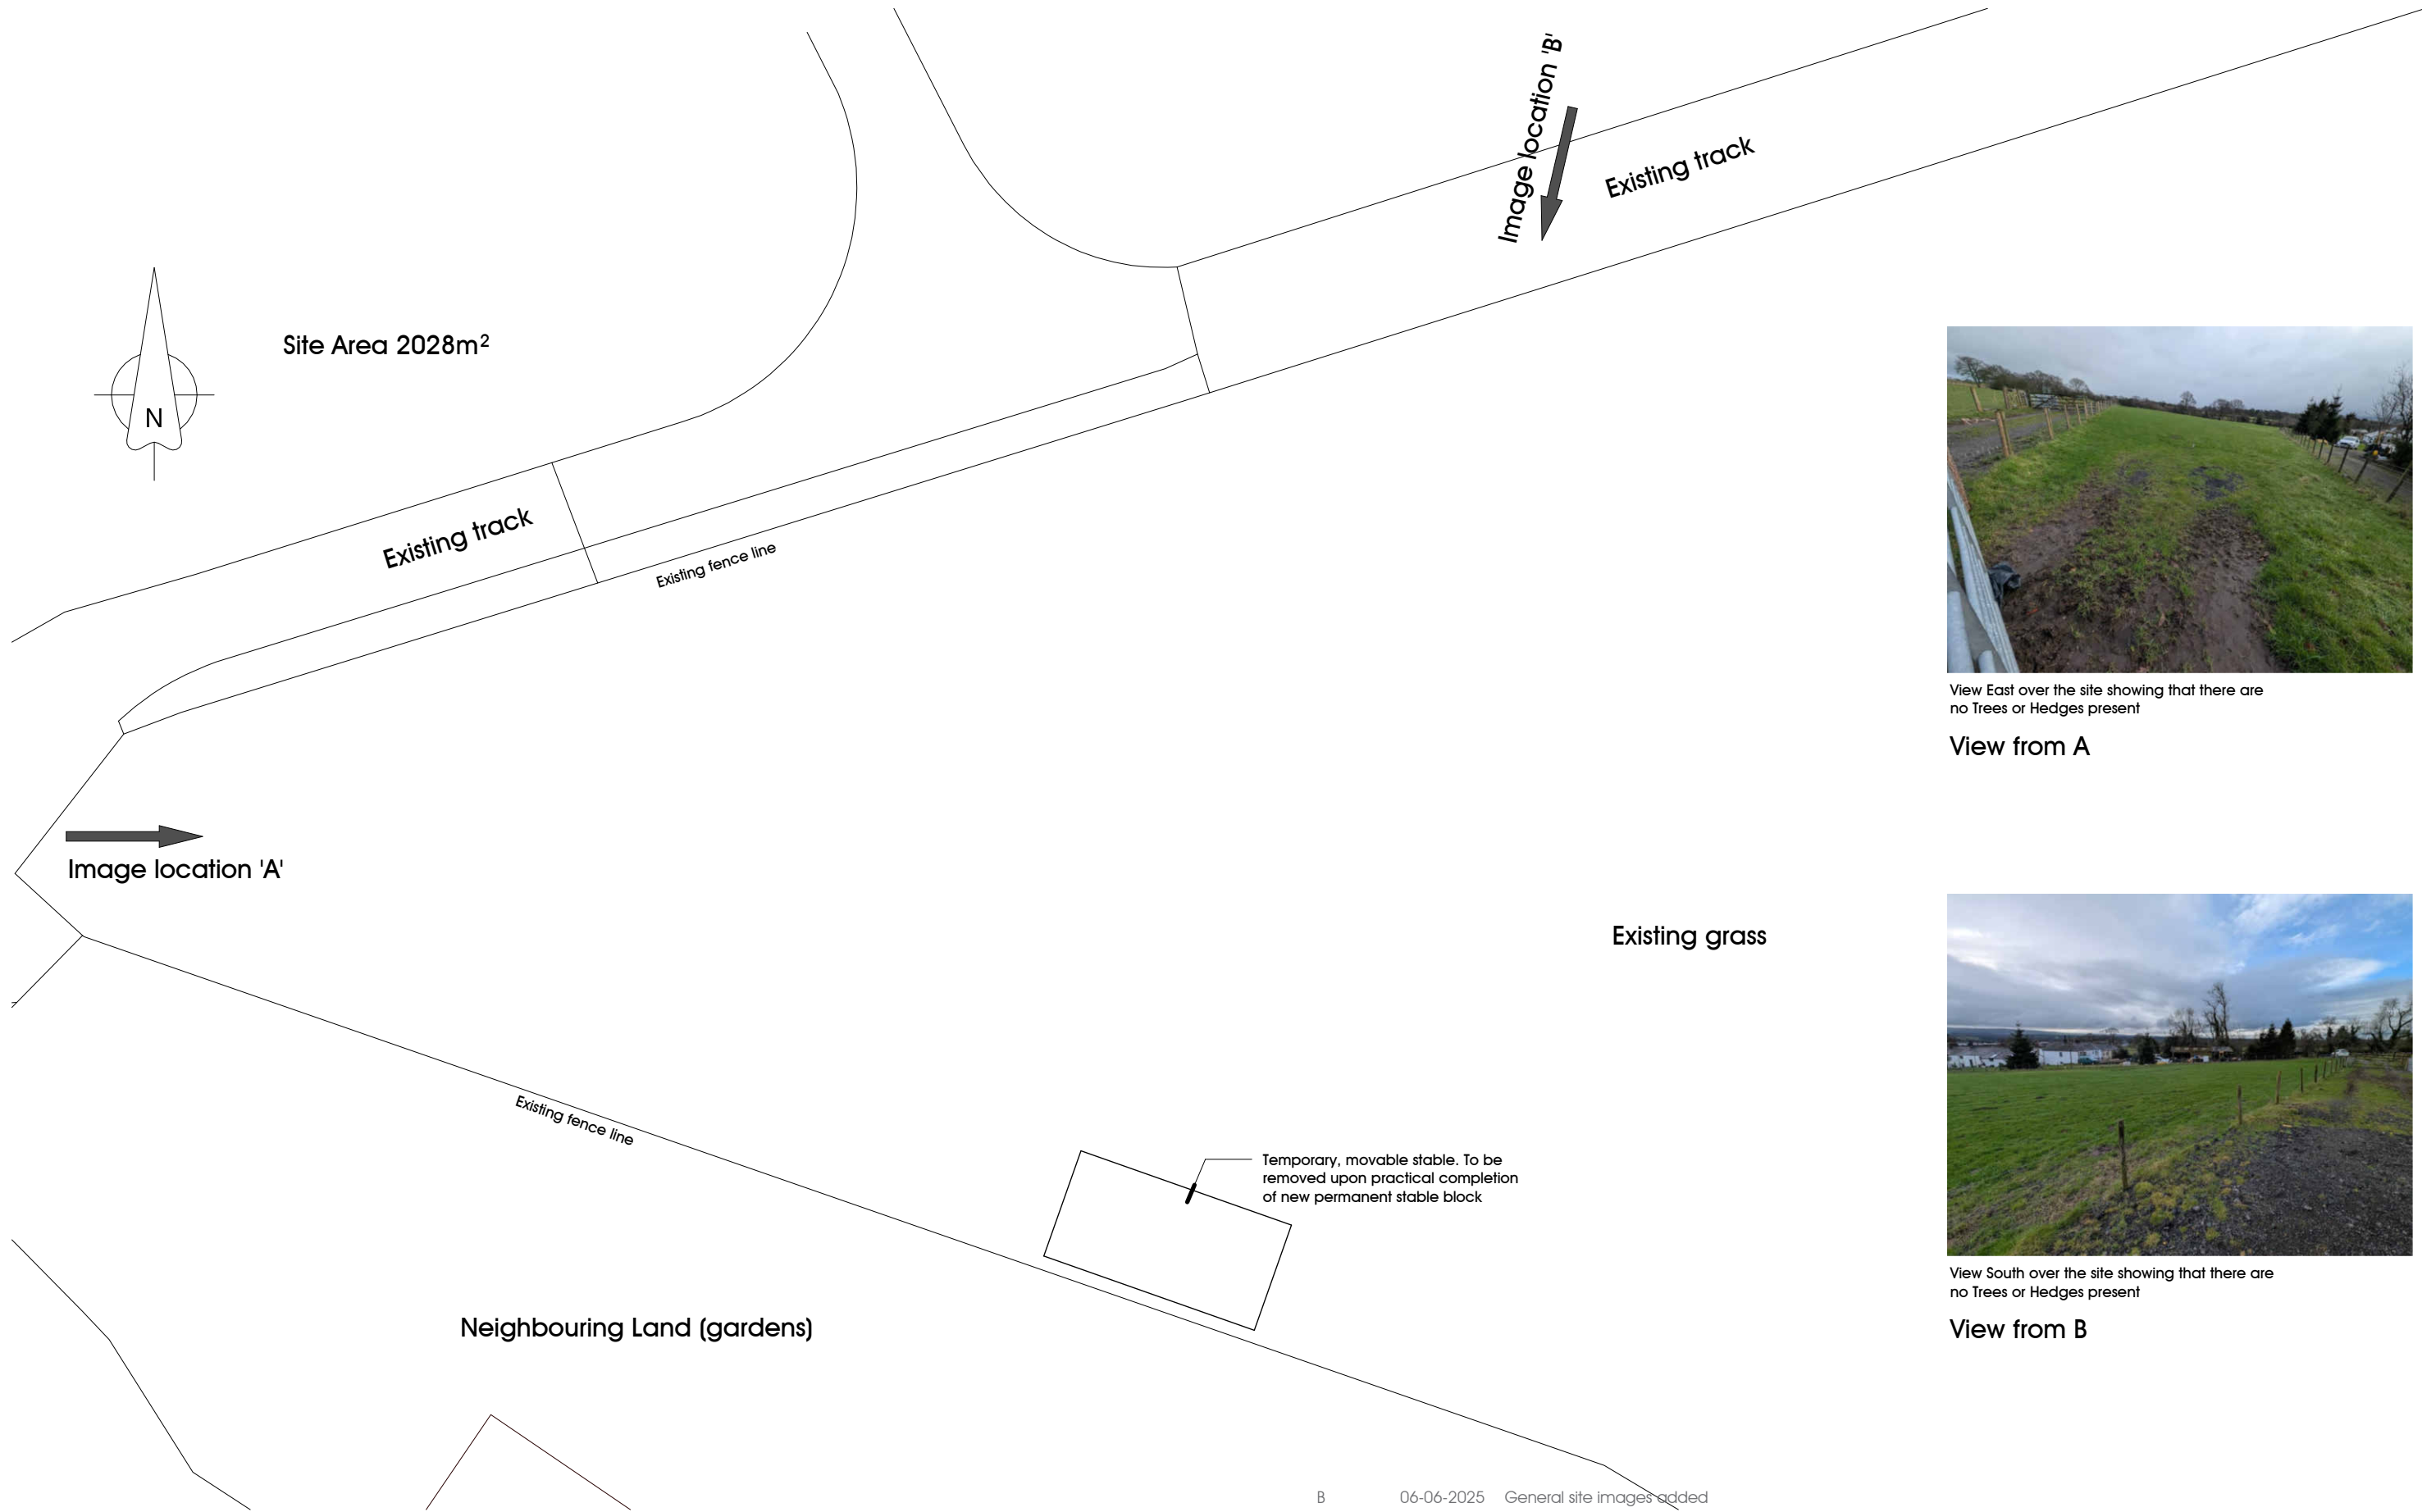

View East over the site showing that there are no Trees or Hedges present

View from A



View South over the site showing that there are no Trees or Hedges present

View from B

Existing Site Plan



PGB Architectural Services LTD Lily Cottage, 12 Glen Avenue, Knowle Green, Preston PR3 2ZQ
07866 366565 01254 820092 info@pgb-arch.com pgb-arch.com

B	06-06-2025	General site images added
A	23-04-2025	Temporary stable location indicated

Proposed Stables & Manege

Planning Application
Existing Site Plan

Mr P Bell

8 Stoneygate Lane, Knowle Green. PR3 2ZS

DATE 01/09/25

JOB NO	3447
DRAWING NO	P002
REVISION	B
SCALE	1 : 200 @ A3

PGB
ARCHITECTURAL
SERVICES LTD