



Do not scale. Contractors must check all dimensions on site before preparing production drawings or commencing any work. This drawing and its design is the copyright of LMC Architecture Limited and may not be reproduced in any form whatsoever without their prior express written consent.

Revision	Date	Revision note	Drawn by	Purpose of issue
-	12.03.25	First issue	LM	Planning

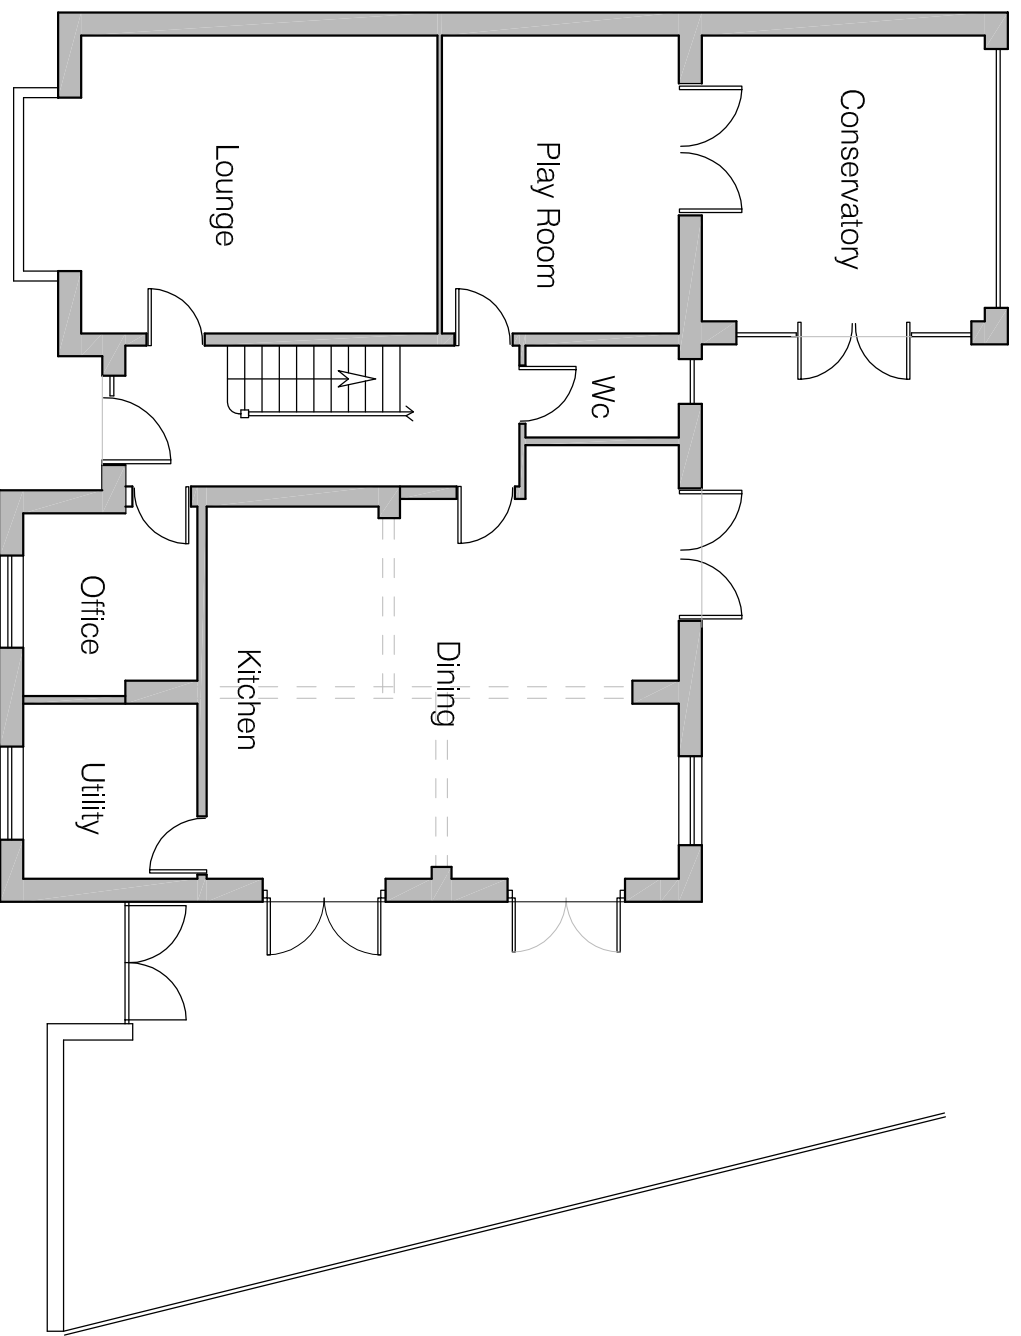

Existing Ground Floor Layout

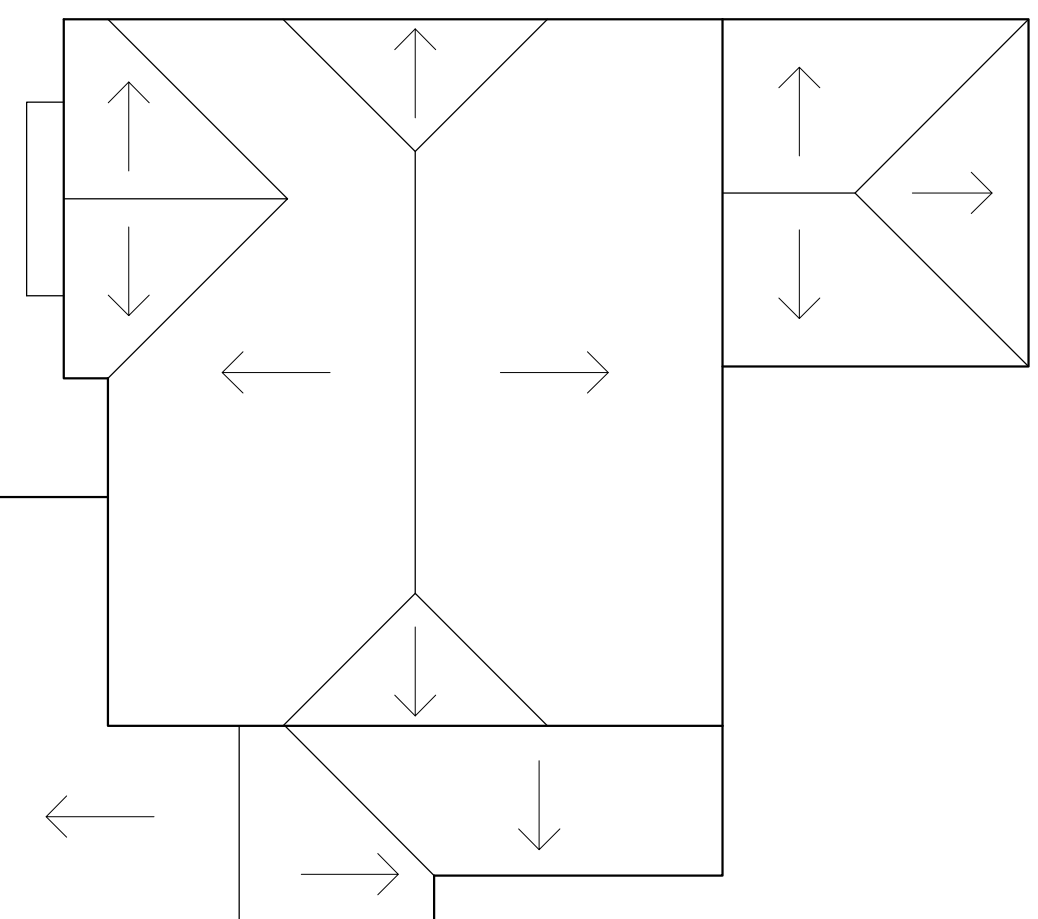

Existing Roof Plan

Project Extension to 10 Mearley Syke Clitheroe	Drawing title Existing ground floor and roof level plans	Scale 1:100 @ A3	LMC Architecture Limited Architectural design services 4 Dovedale Drive, Ightenhill, Burnley, Lancashire, BB12 8XD Web : www.lmcarchitecture.co.uk	
Client Mr and Mrs Taylor	Drawing number 1OMS – PL10	Date 12.03.25		