


Flying freehold

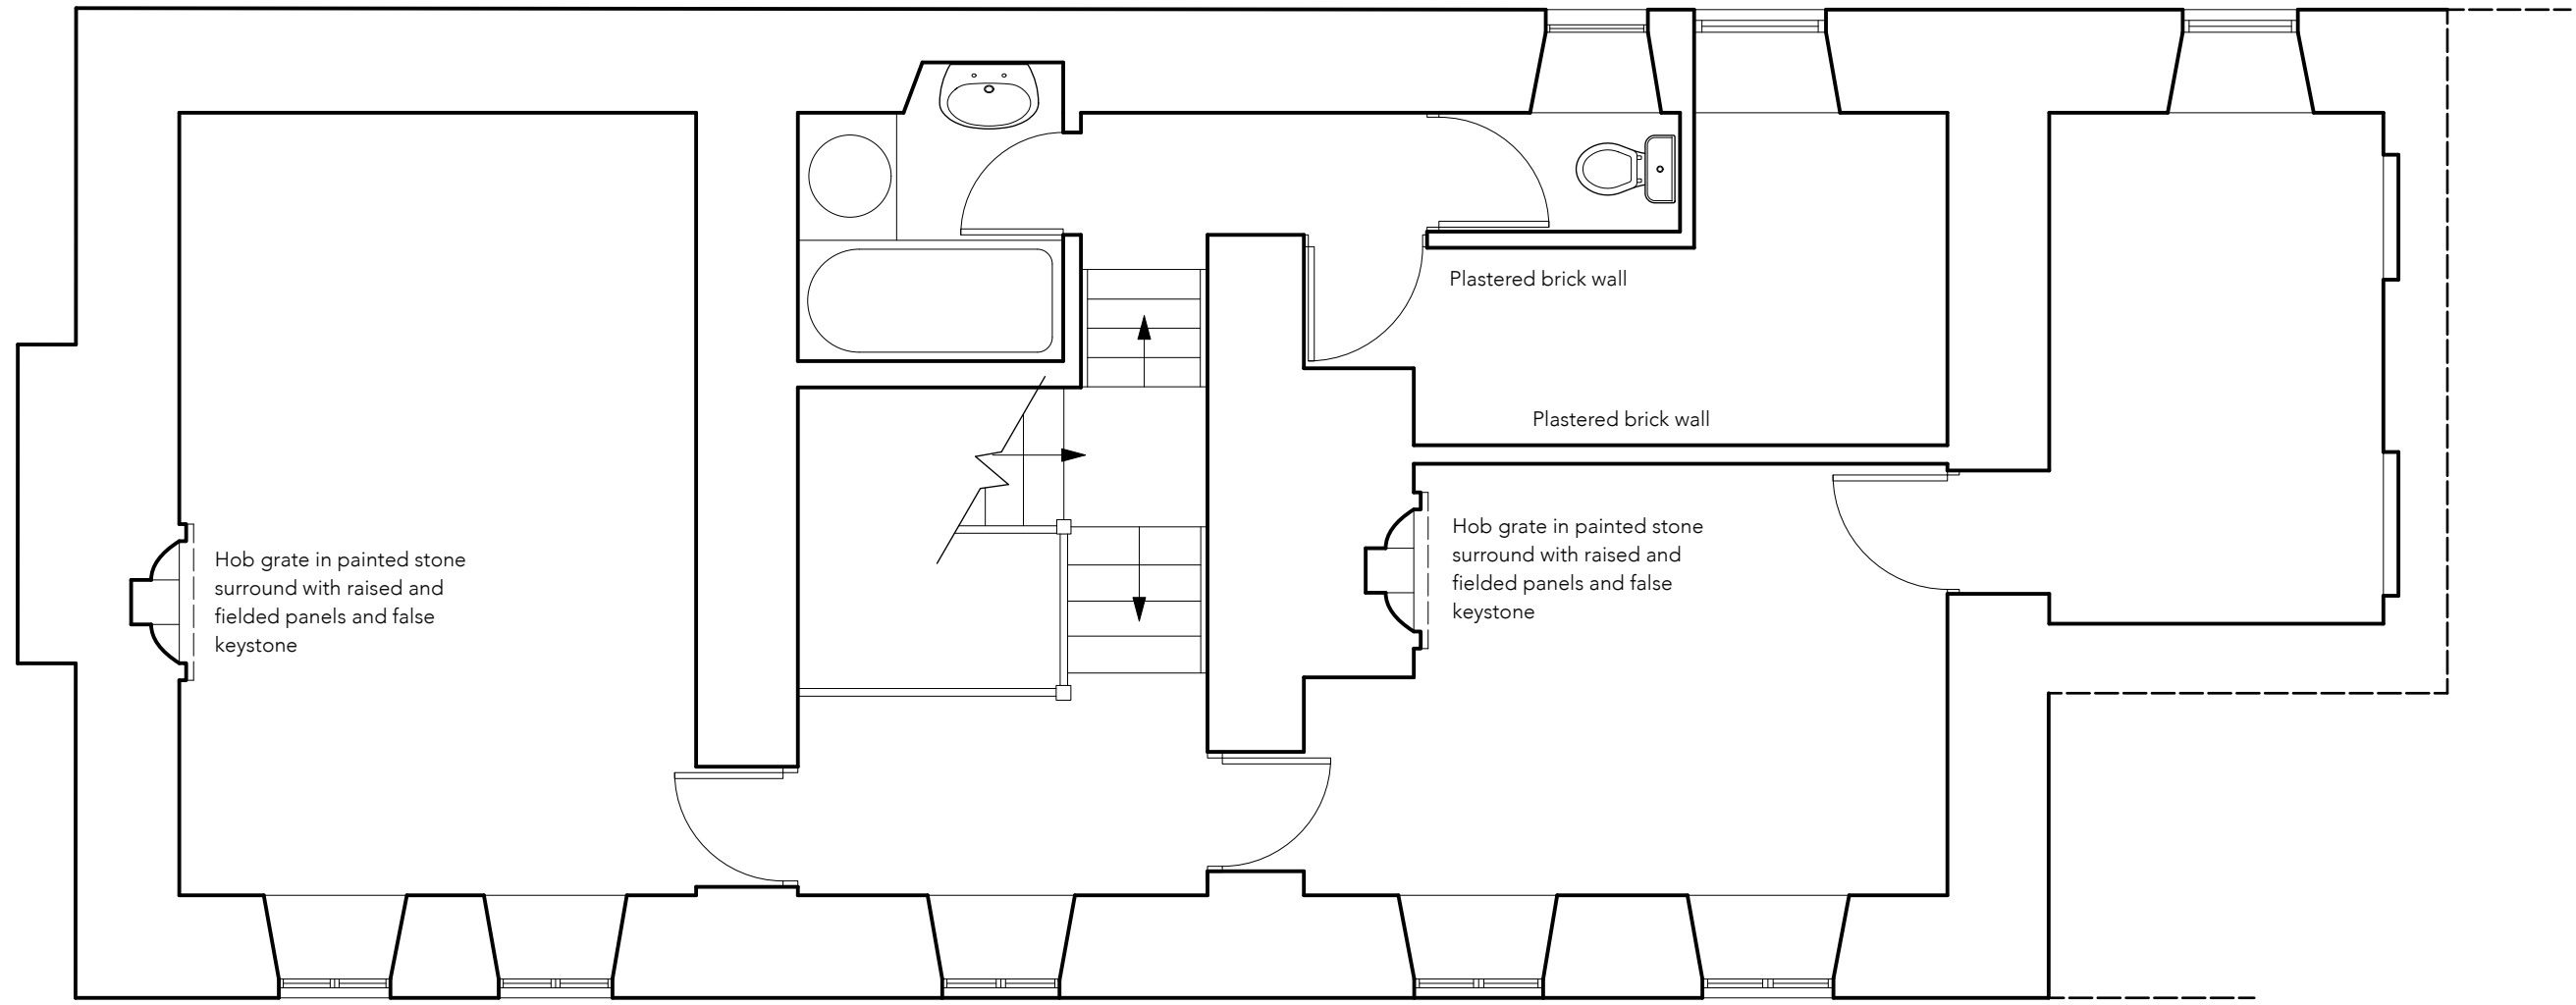


Hob grate in painted stone surround with raised and fielded panels and false keystone

Plastered brick wall


Plastered brick wall

Hob grate in painted stone surround with raised and fielded panels and false keystone

Outward-opening casement windows

 

Adapted from survey by Peter Hitchen Architects

 **JWRC**
conservation

Houalker's Farm, Read
First Floor Plan
As Existing

Scale: 1-50 @ A3
Date: May 2025
Drawing No: 318-04 Rev:

www.jwrc.co.uk