




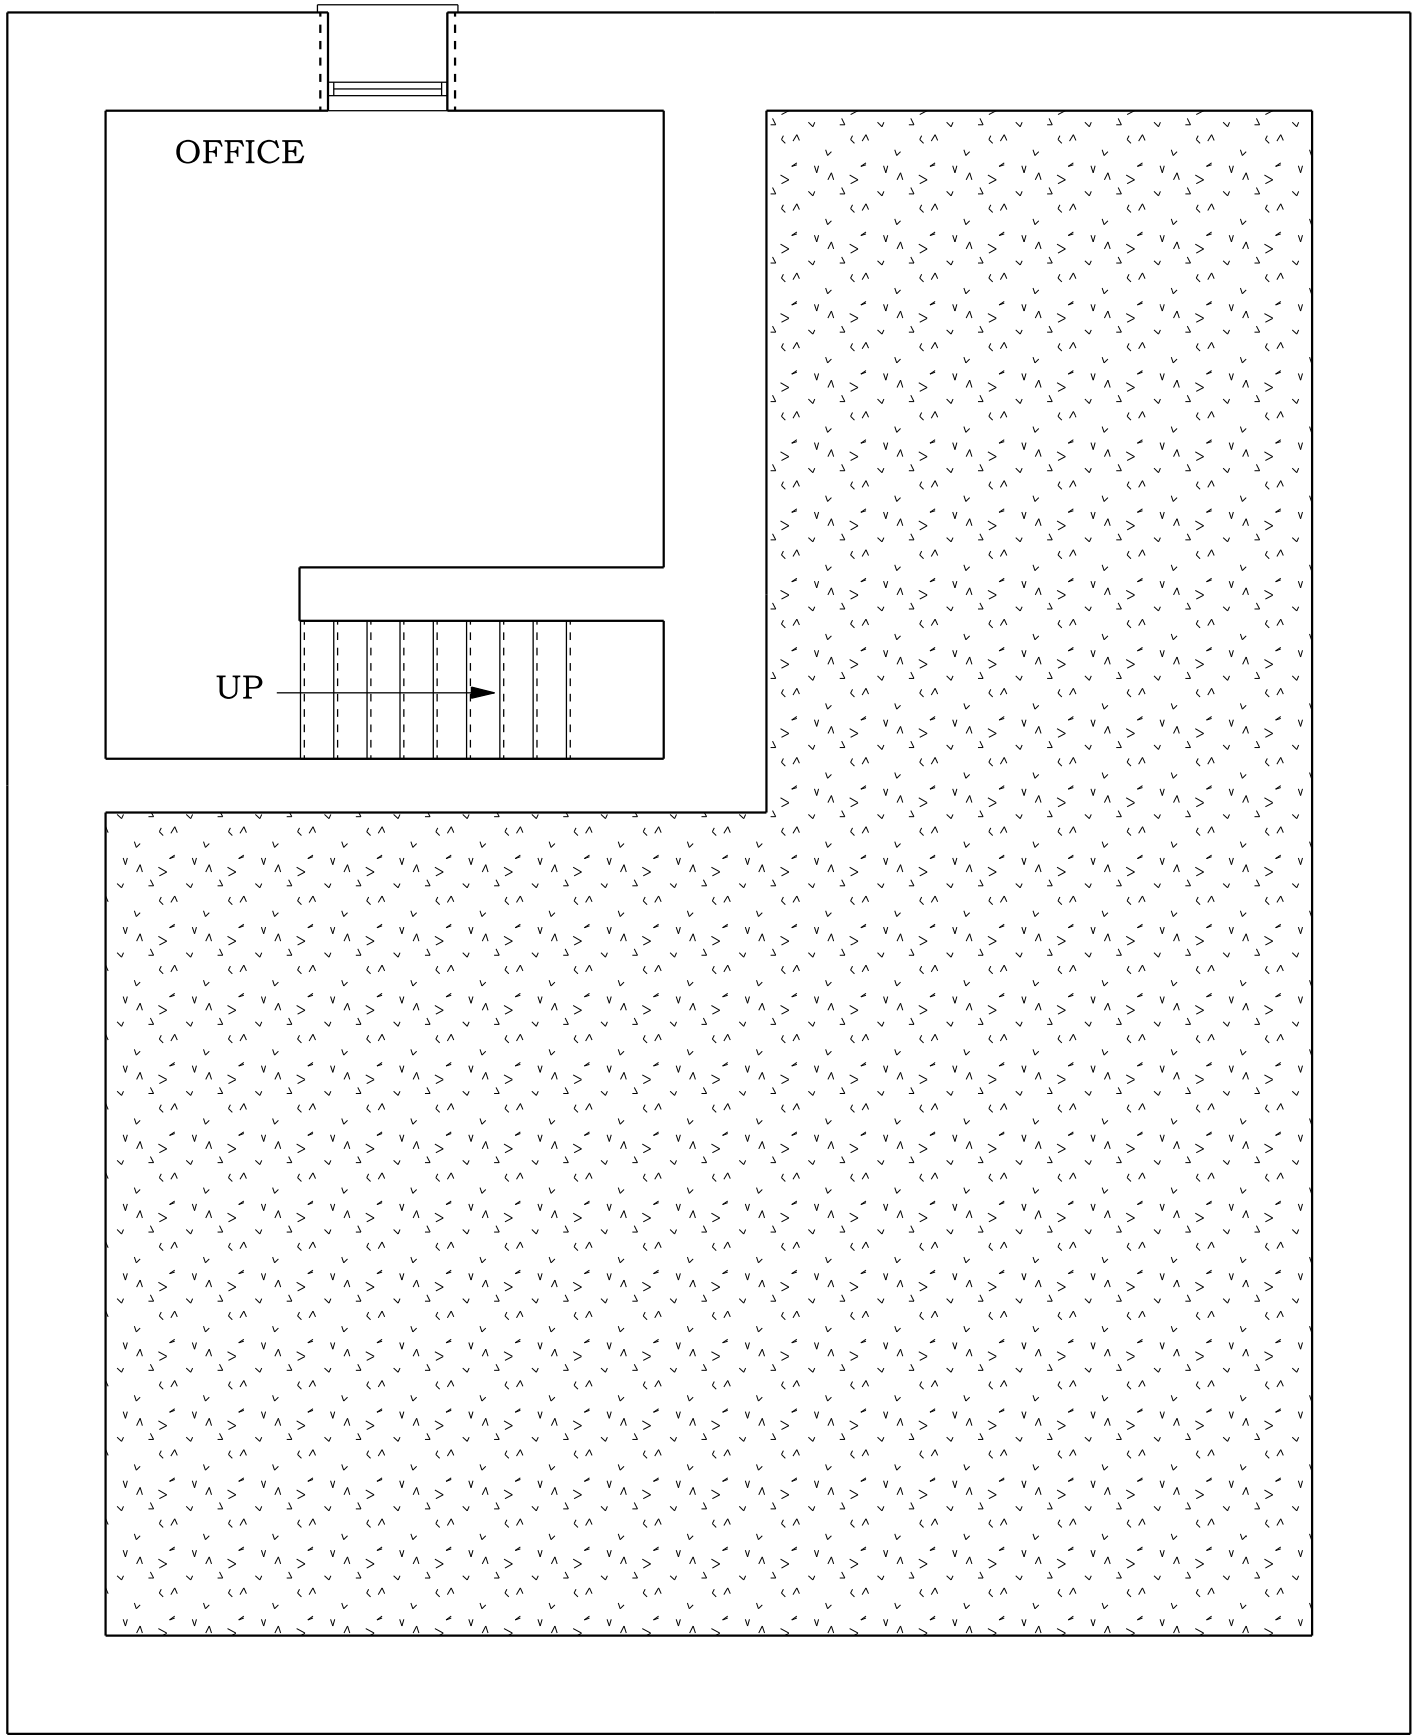

PROPOSED BASEMENT PLAN

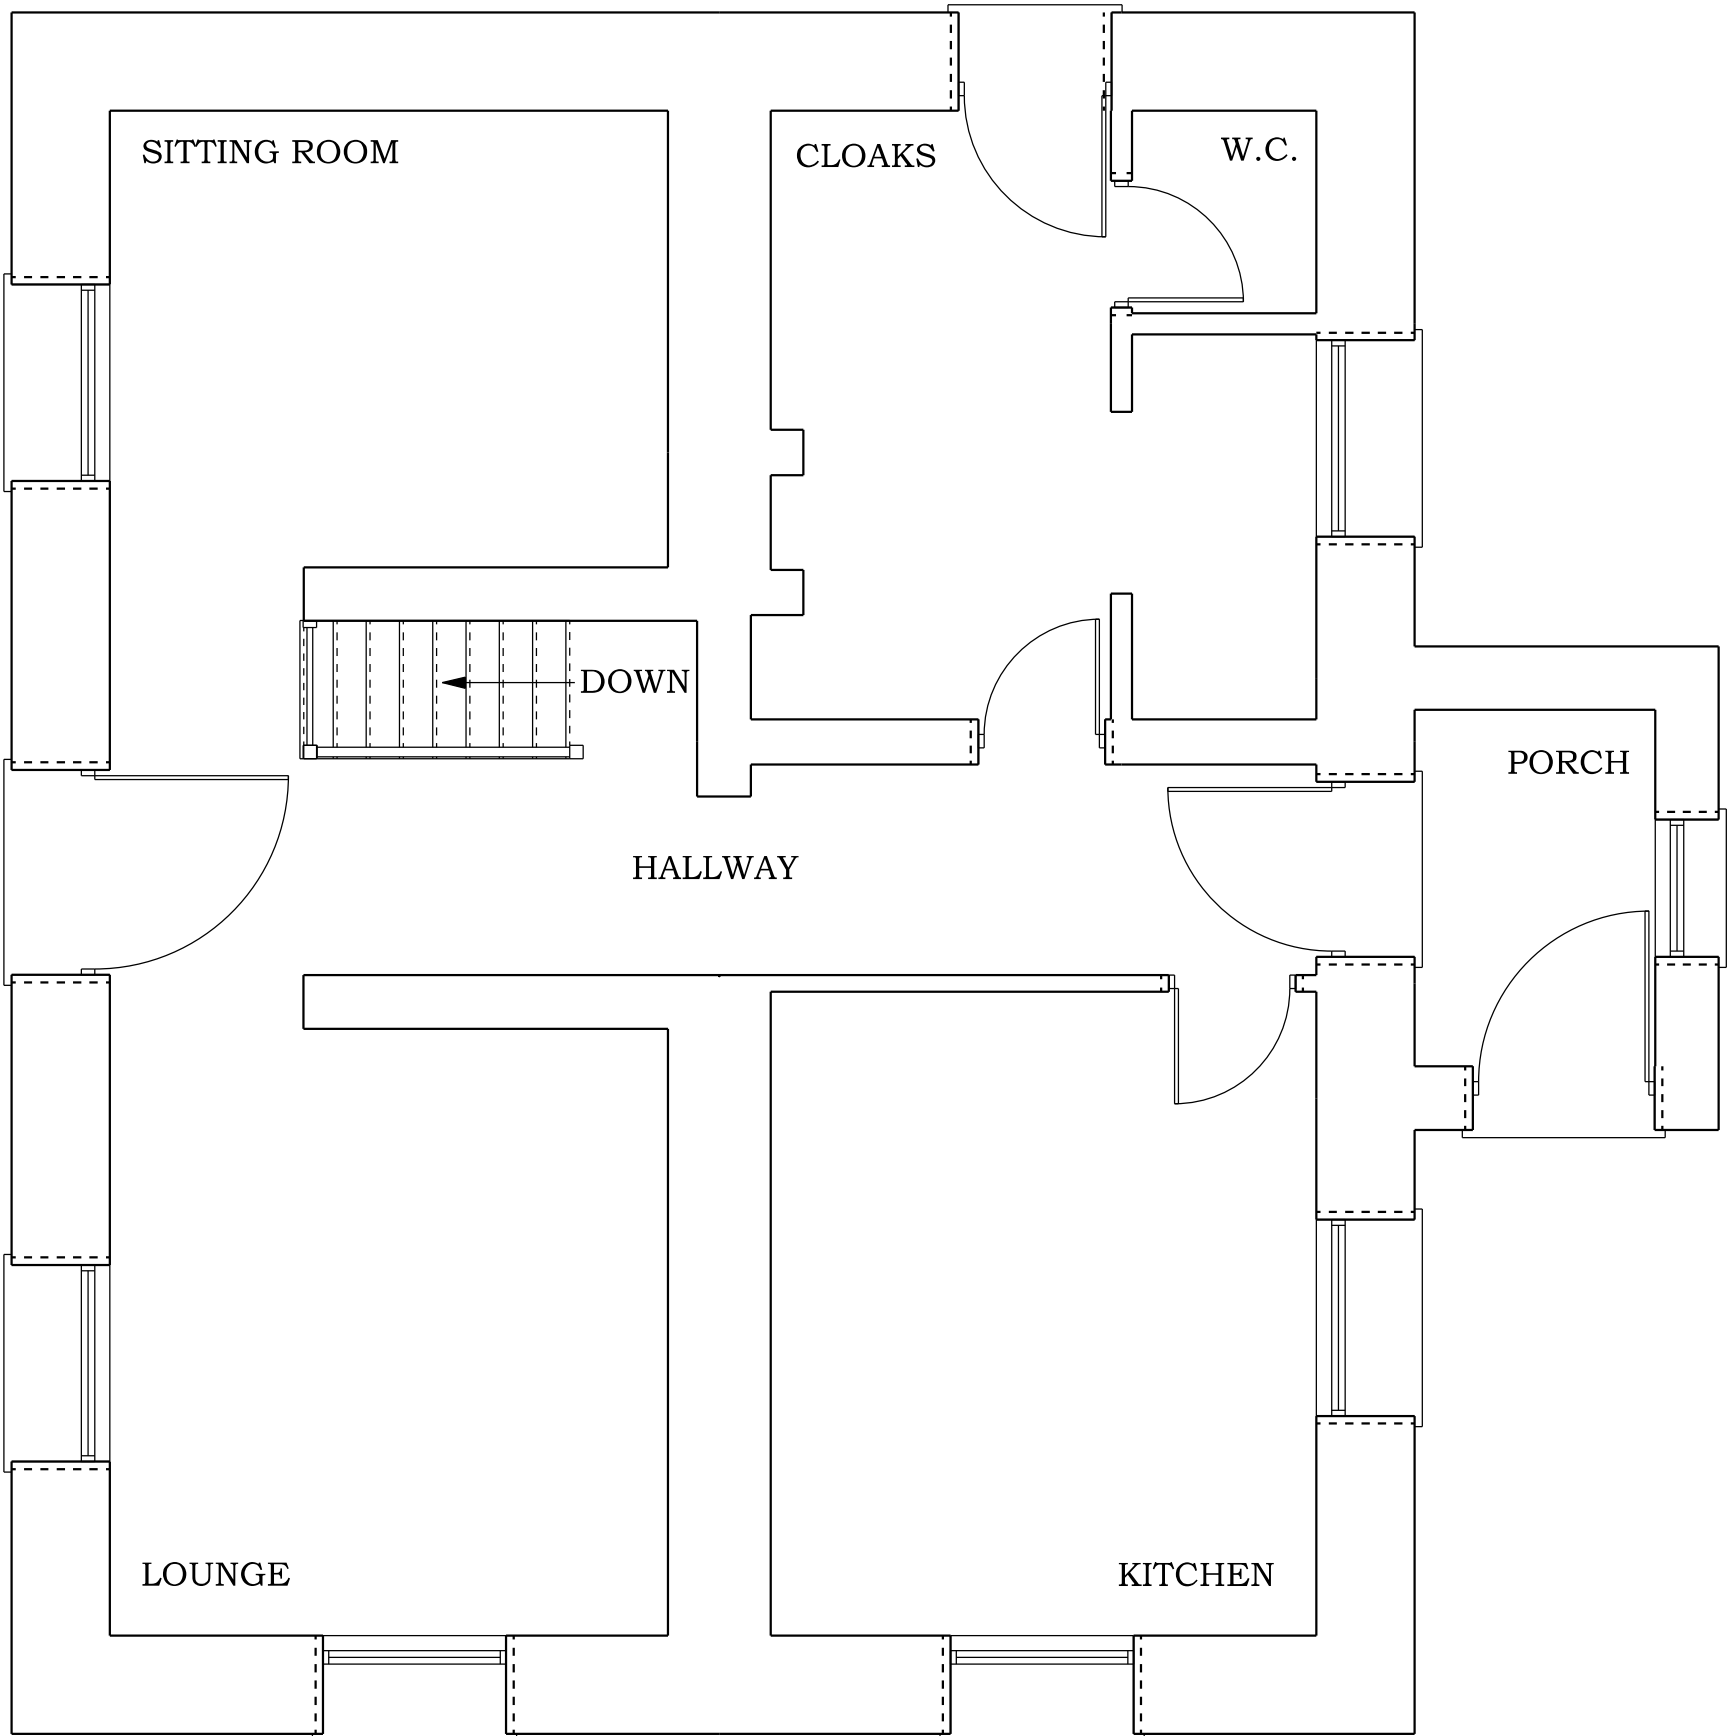


PROPOSED GROUND FLOOR PLAN

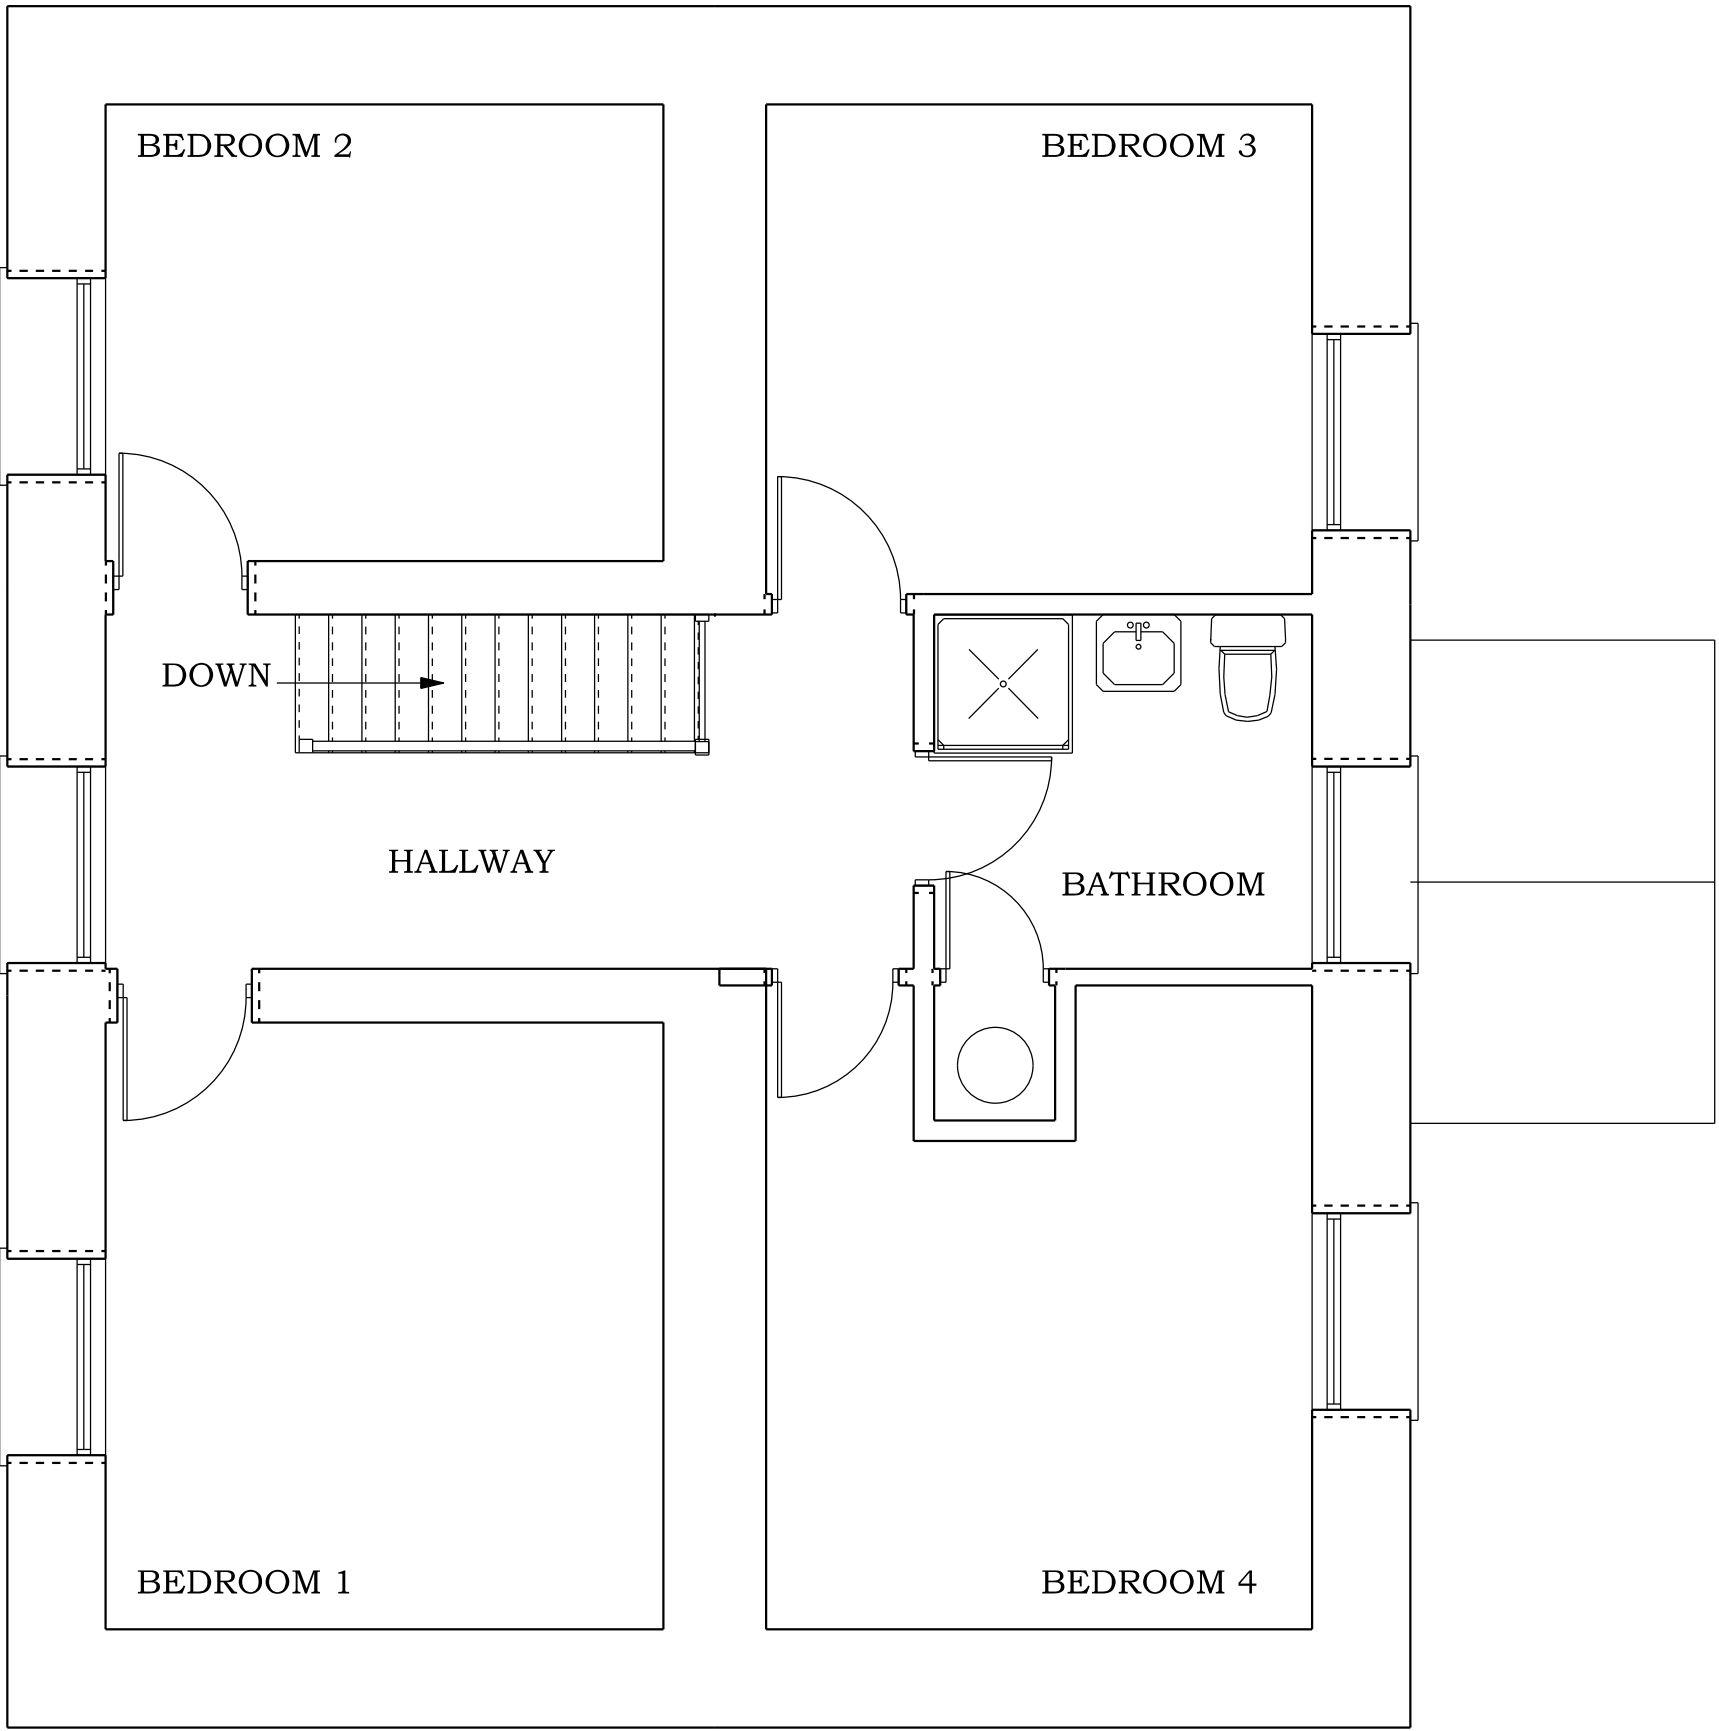

PROPOSED FIRST FLOOR PLAN

BRADLEY BUILDING DESIGN LTD.
KEEPERS COTTAGE,
LYME PARK,
DISLEY.
SK12 2NS.
01625 858244
Mob 07989 326039
bradleybuildingdesign@btopenworld.com

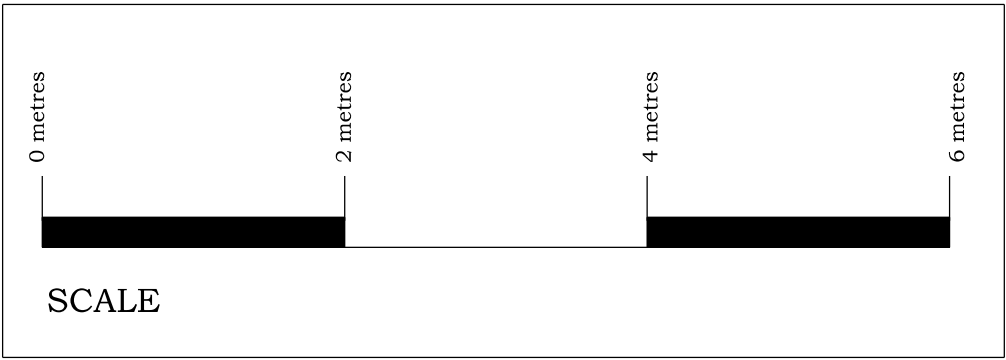

PROPOSED FLOOR PLANS
for
Mr. G. MACKAY,
at
HOLME FARM COTTAGE,
CHIPPING,
PR3 2RD
Scale 1:50 @ A1
Date JULY 2025
Drawing Number 2309/2