





Ground Floor Plan (Building 2)

 

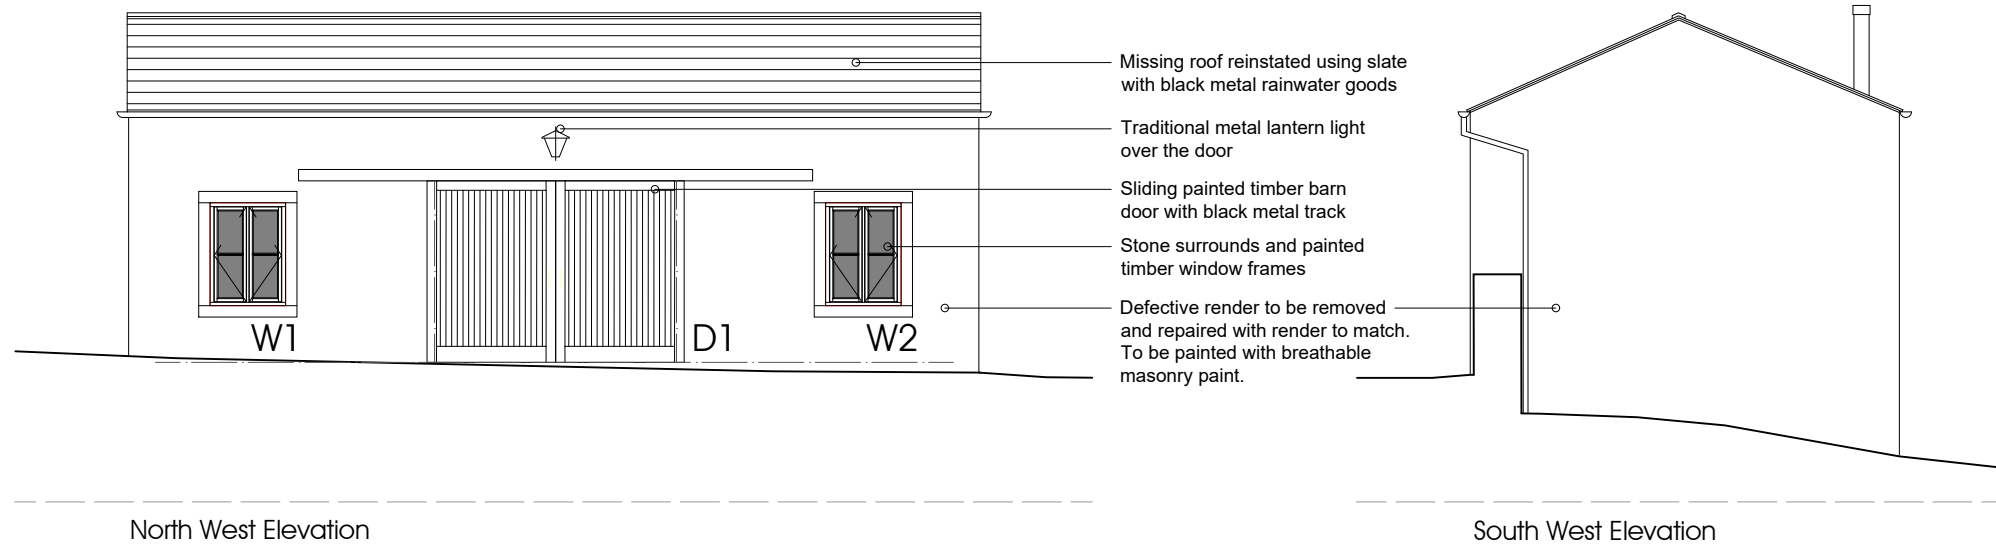

North West Elevation

South West Elevation

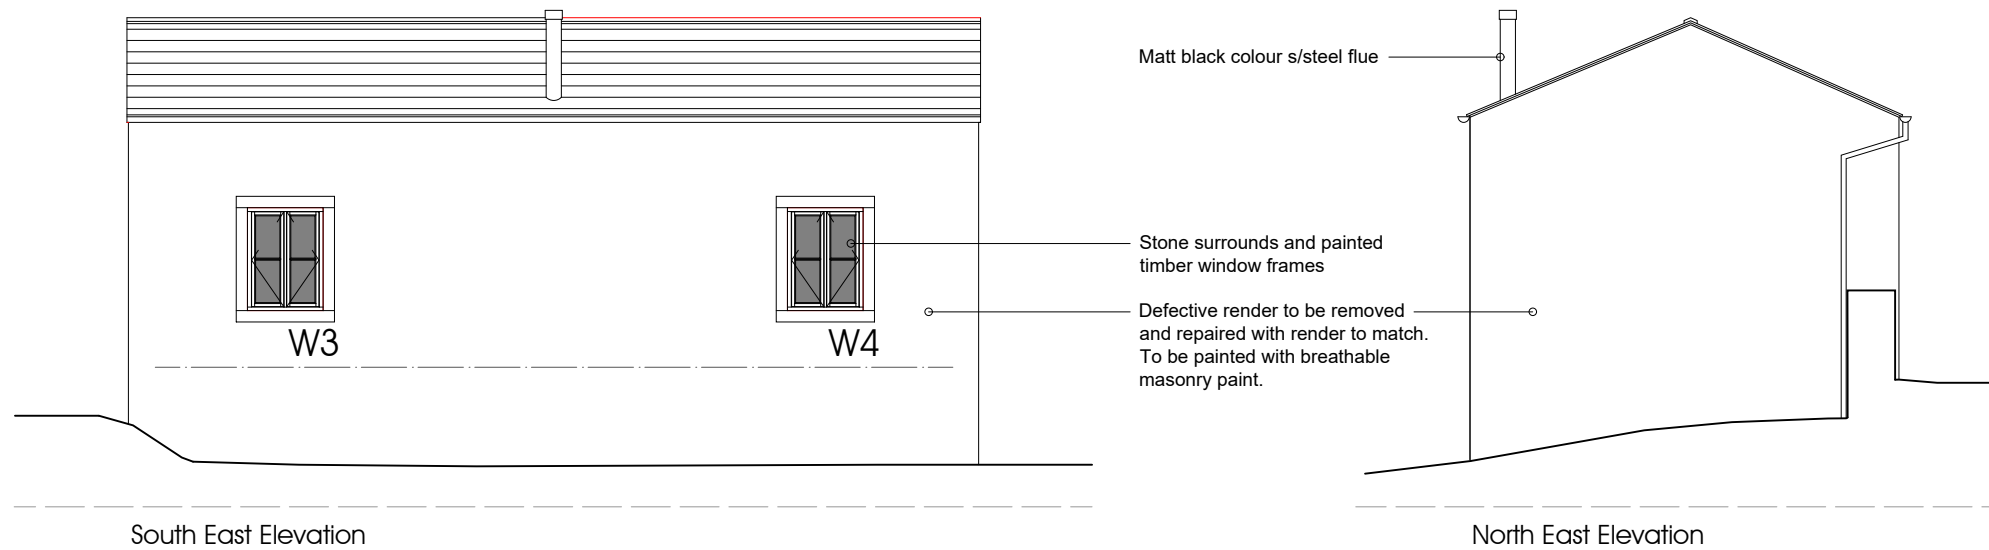 

South East Elevation

North East Elevation


Outbuilding 2 at
Writtenstone Farm
Mr & Mrs Norris

Discharge of Conditions
Elevations
DATE May 2025

JOB NO. 3428
DRAWING NO. 017
REVISION
SCALE 1:100 @ A3





NOTES:
1: This drawing is for Planning Application purposes only

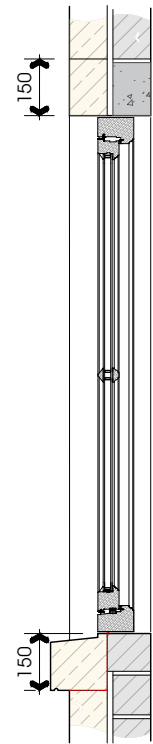


section


W1 & 2

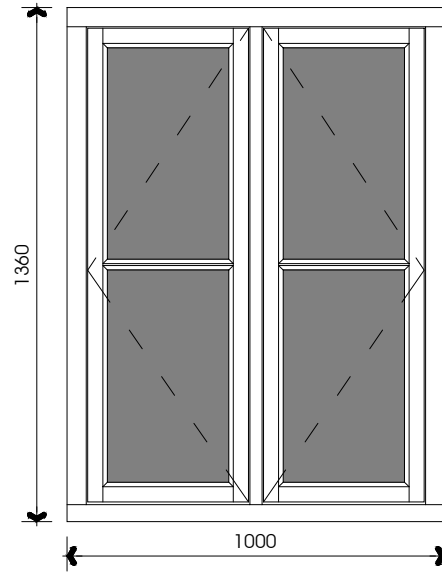 

Elevation


 


Plan

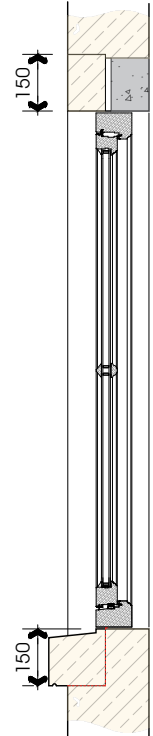


section


W3 & 4

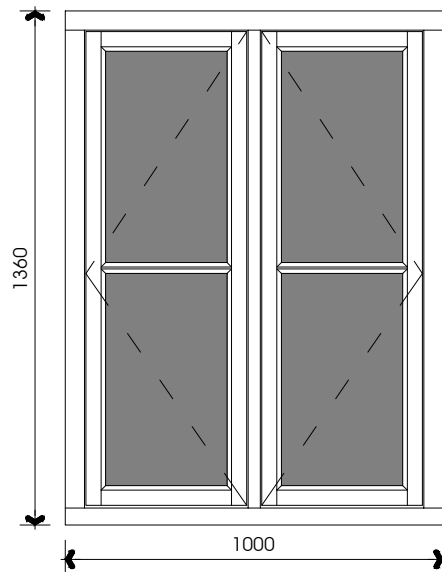 


Elevation

 

Plan

 


section

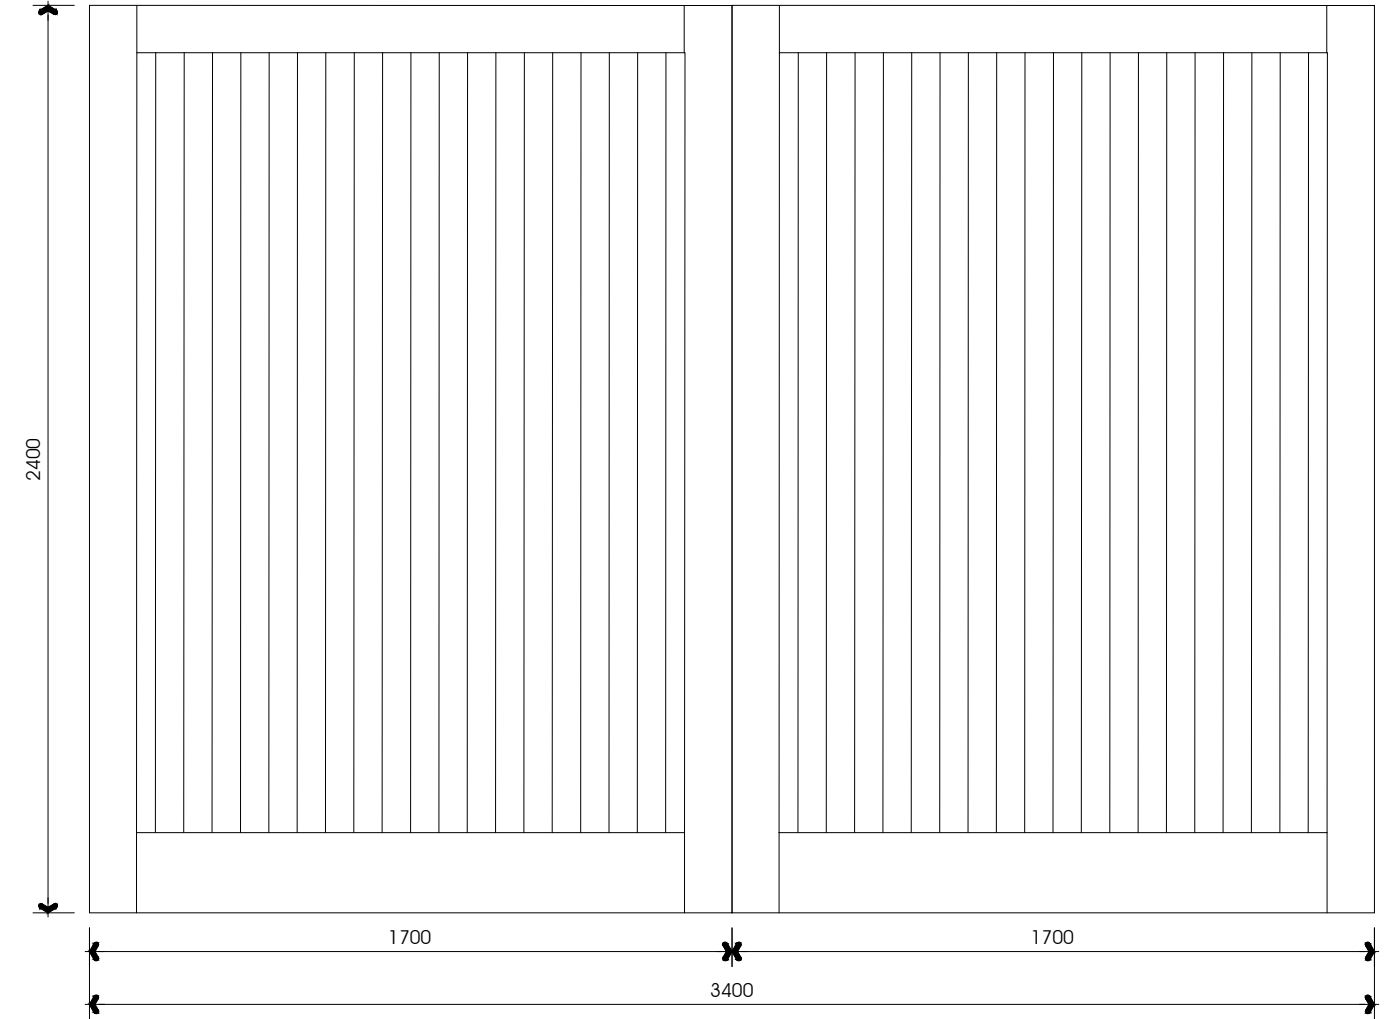


Elevation

Plan

D1

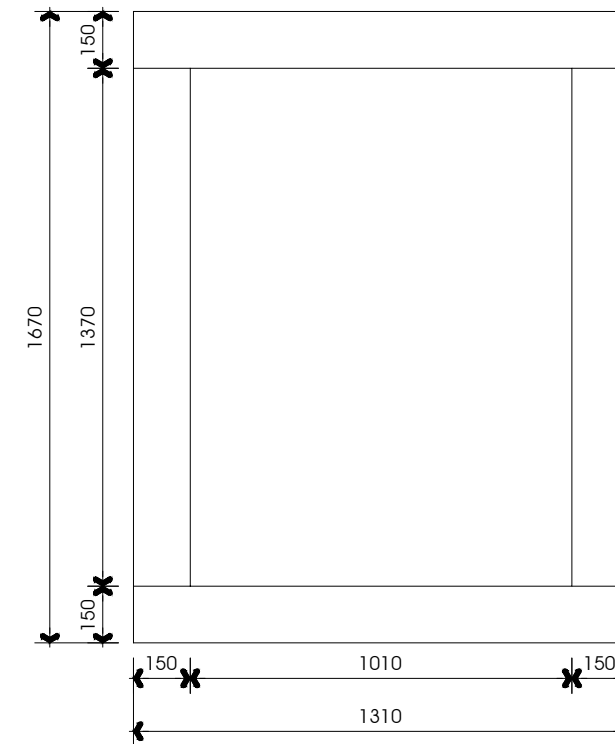

Stone Surround

 

Outbuilding 2 at
Writtenstone Farm
Mr & Mrs Norris

Discharge of Conditions

Details
DATE May 2025

JOB NO. 3428
DRAWING NO. 018
REVISION
SCALE 1:20 @ A3

