


This drawing is to be read in conjunction with all relevant Architect, consultants' and specialist drawings and specifications. The Architect is to be notified of any discrepancies before proceeding. Do not scale from this drawing. All dimensions and levels are to be checked on site. This drawing is subject to copyright. All work carried out before Planning and Building Permission has been granted is at the contractor's risk.

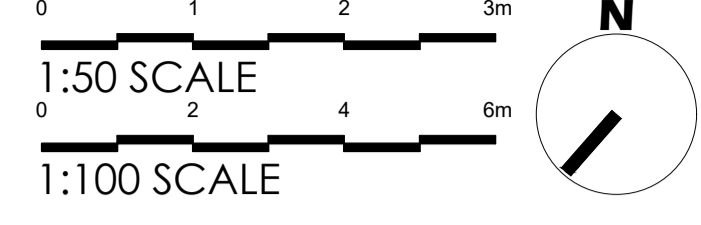


**PROPOSED FRONT (NORTH) ELEVATION**  
Scale 1:100




**PROPOSED SIDE (EAST) ELEVATION**  
Scale 1:100



**PROPOSED REAR (SOUTH) ELEVATION - OPTION A**  
Scale 1:100

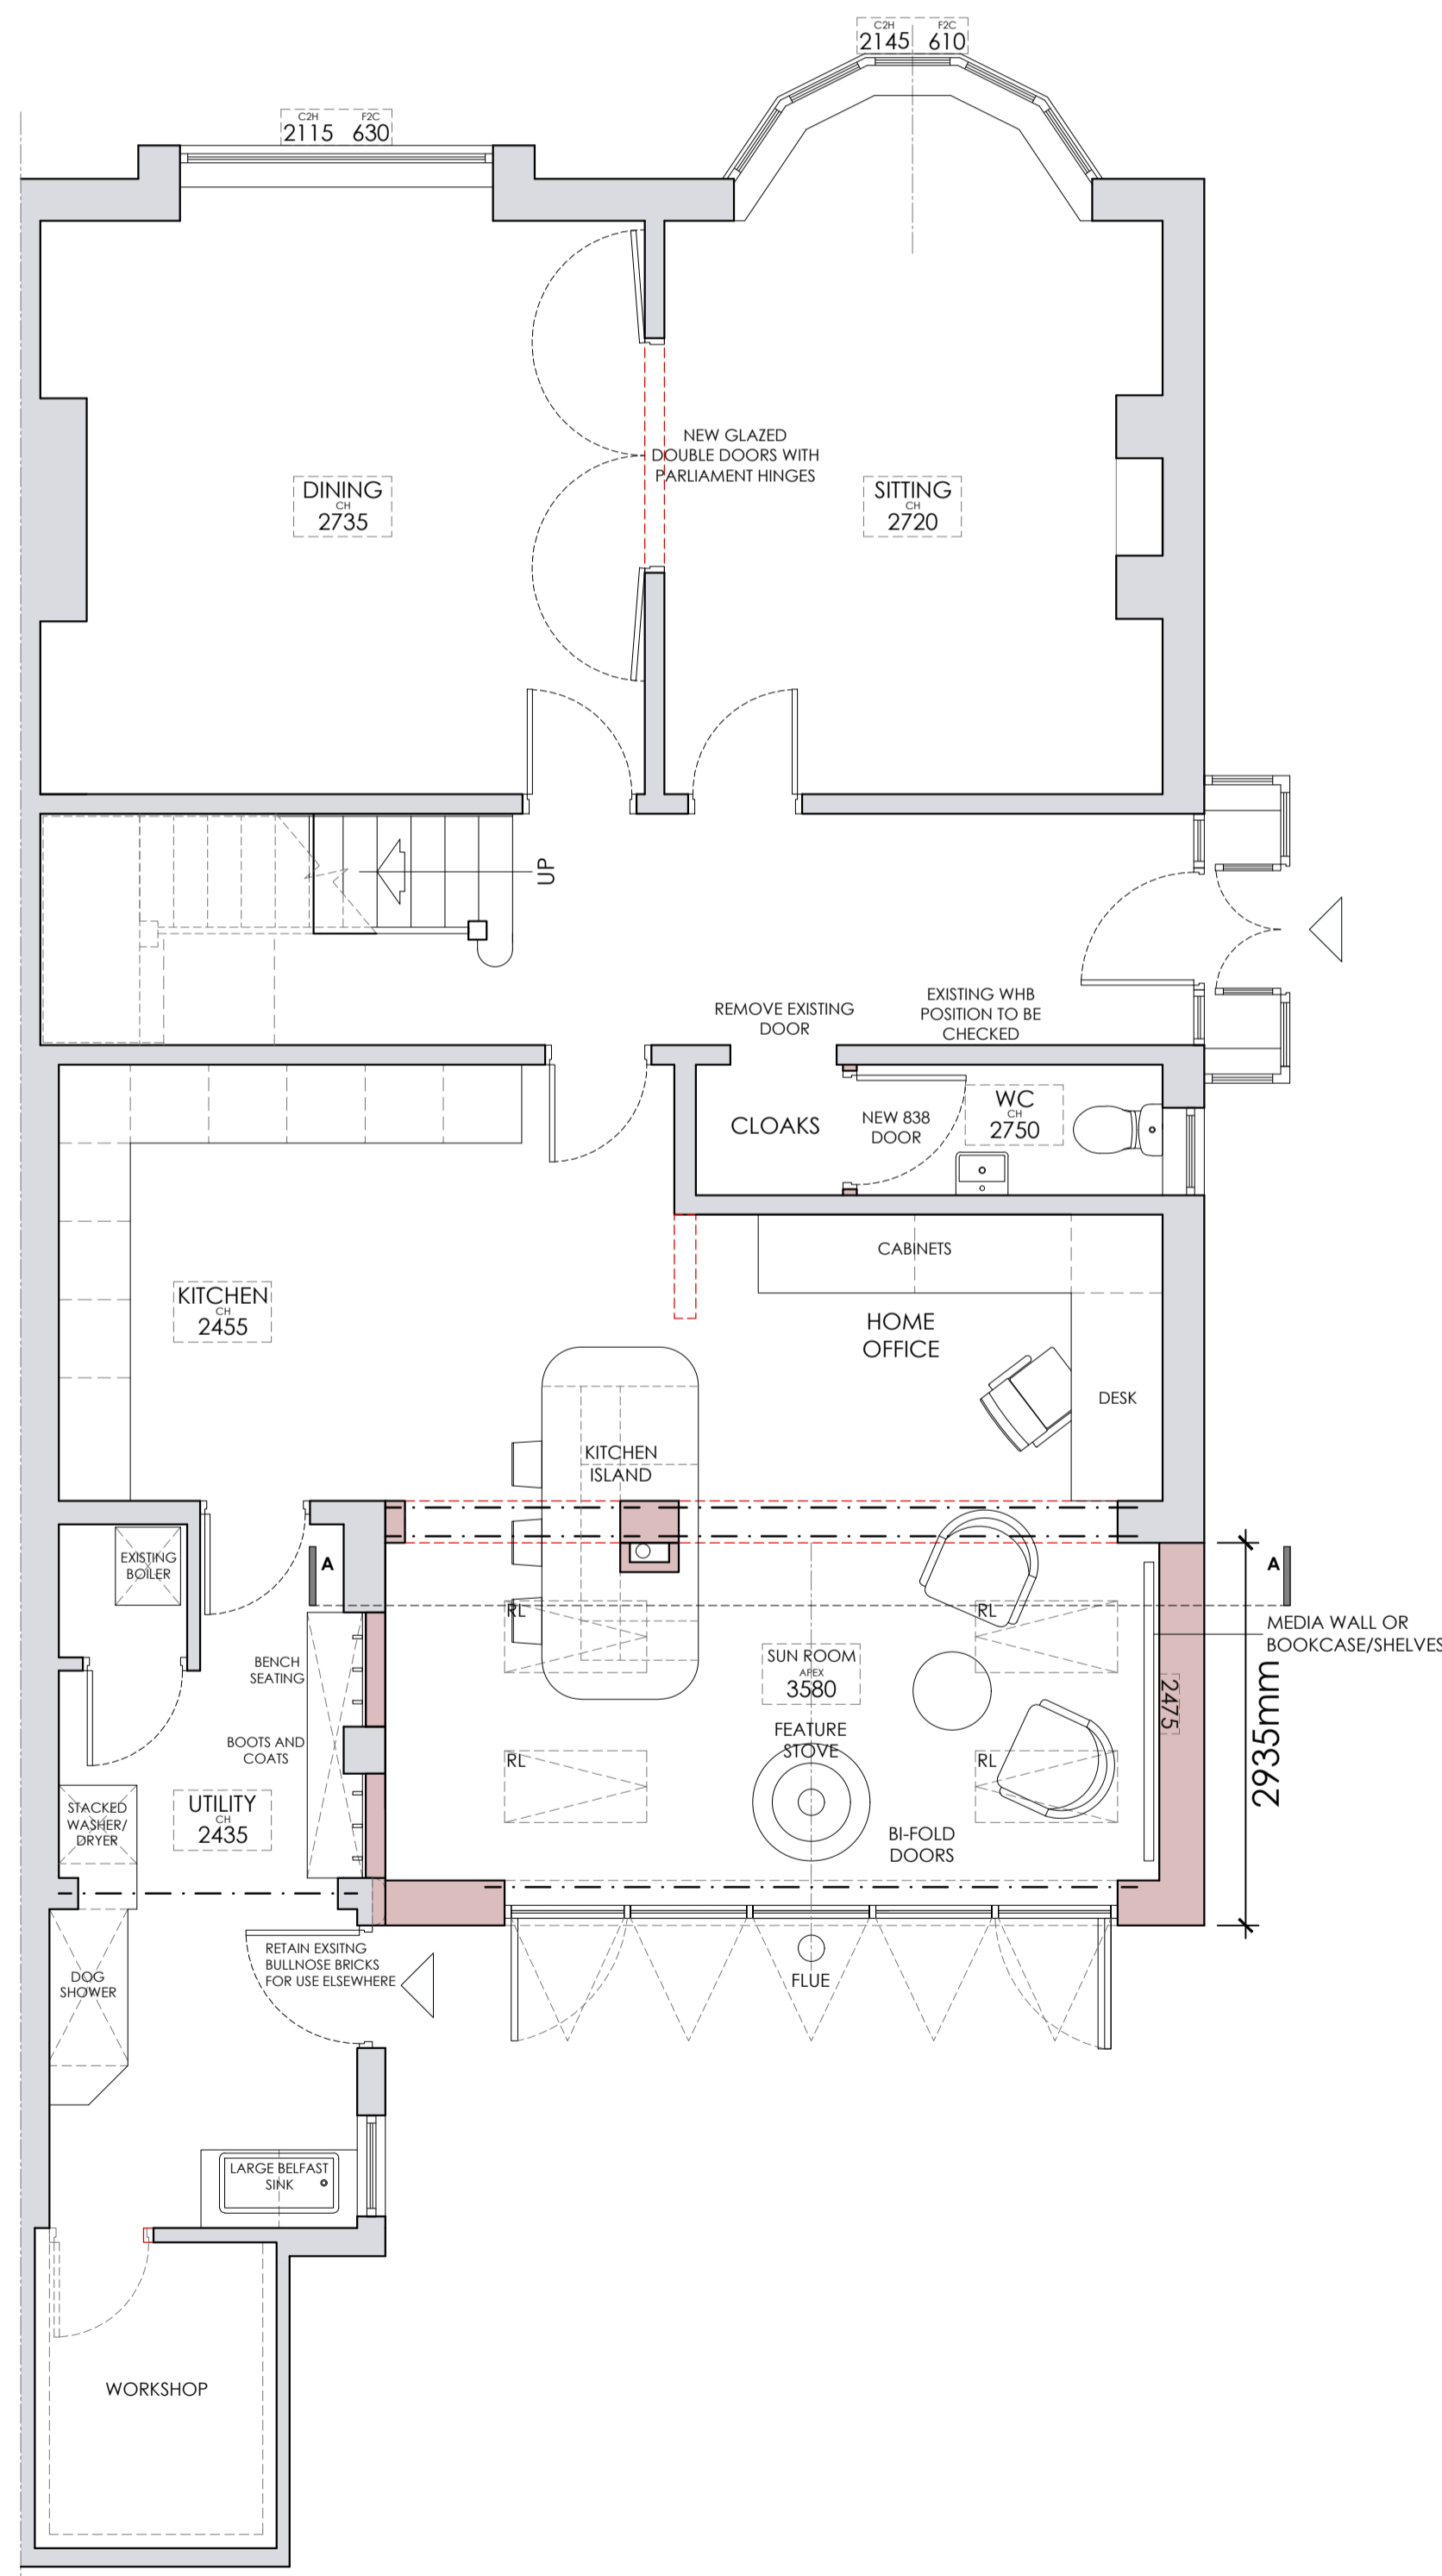


**PROPOSED GROUND FLOOR PLAN**  
SCALE 1:50

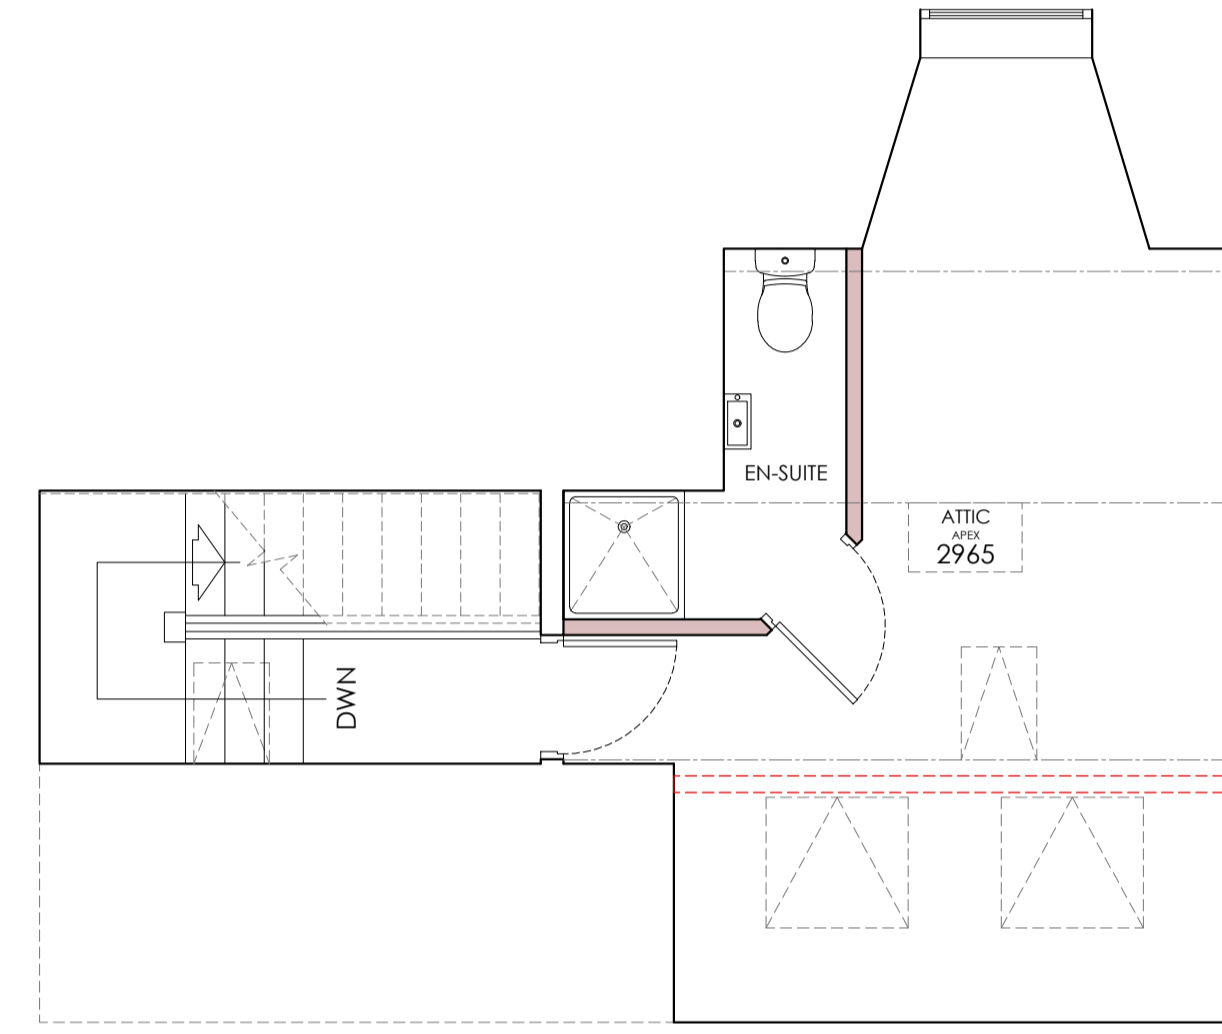


**PROPOSED ATTIC PLAN**  
Scale 1:50



**PROPOSED SECTION A**  
Scale 1:100

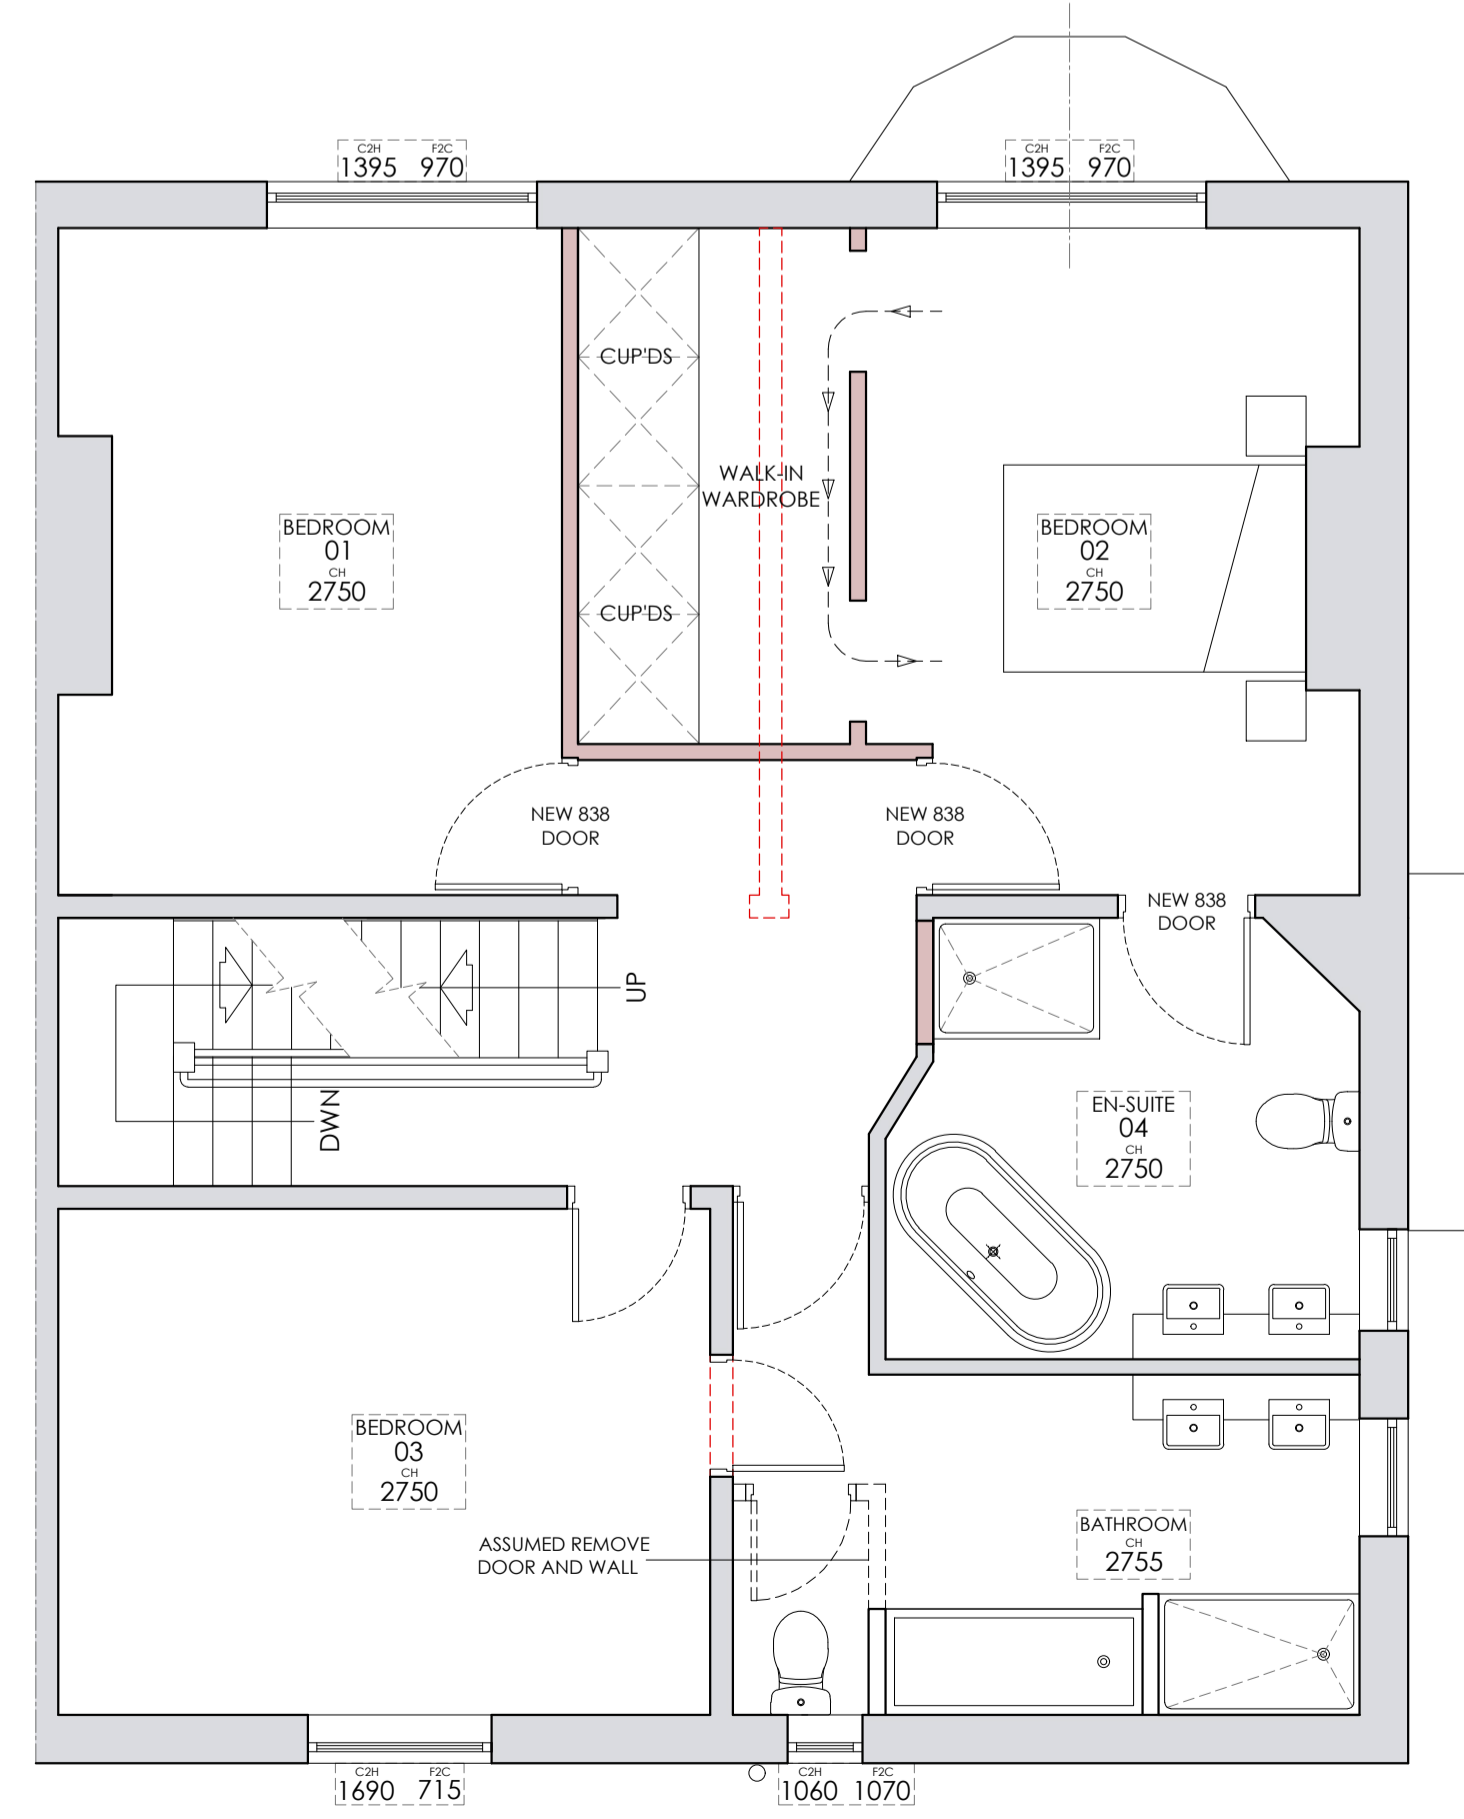

**PROPOSED FIRST FLOOR PLAN**  
Scale 1:50

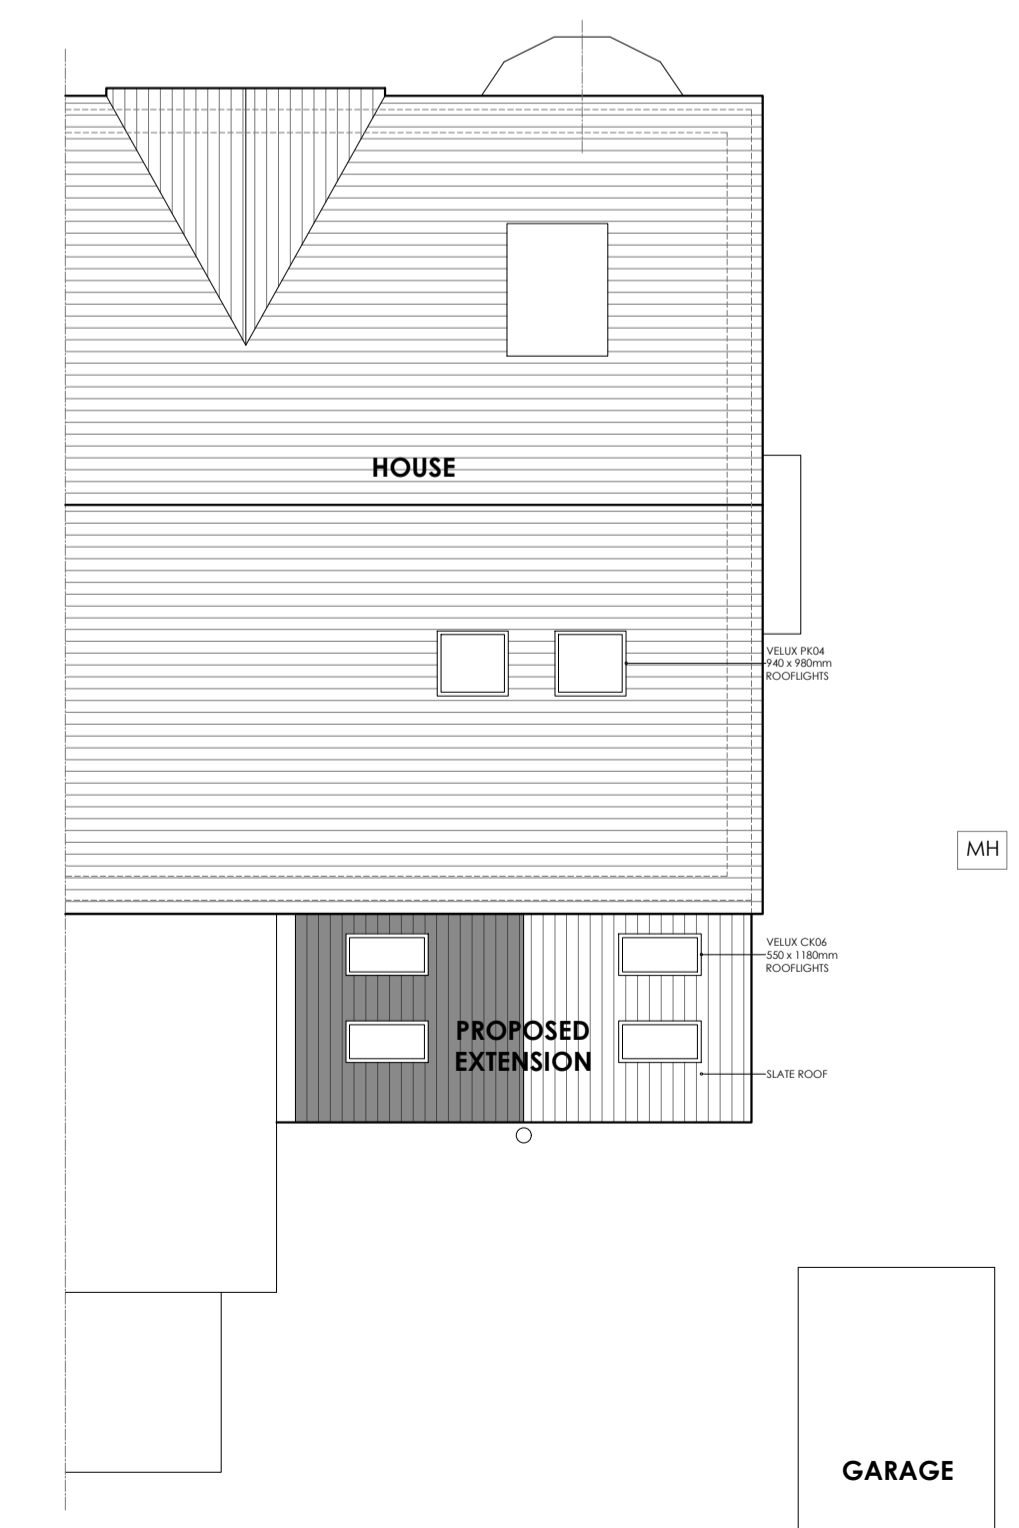

**PROPOSED SITE PLAN**  
Scale 1:100

**REVISIONS:**  
Rev A - Amended after Client comments - 28.05.2025 - TDM

Client  
**Mr and Mrs Schofield**

Job Title  
**Proposed Rear Infill Extension and Associated Internal Alterations at: 29 Somerset Avenue, Wilpshire, Blackburn, BB1 9LJ**

Drawing Title  
**Proposed Plans and Elevations.**

PLANNING

Scale	Date	Drawn
Various @A1	April '25	TDM

spa

SUNDERLAND PEACOCK ARCHITECTS

SUNDERLAND PEACOCK & ASSOCIATES LTD.  
HAZELMERE, PEARLCO ROAD, CLITHEROE  
LANCASHIRE, BB7 2AG  
T 01200 423178 F 01200 427328  
E info@sunderlandpeacock.com  
www.sunderlandpeacock.com

7193 - P01A