


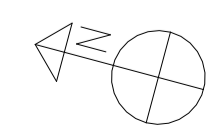

1 EXISTING SITE PLAN
1 : 100



Peter Hitchen
Architects

Marathon House
The Sidings Business Park
Whalley, BB7 9SE

01254 823 885

www.peterhitchenarchitects.co.uk

NOTES:

No.	Description	Date

CLIENT:
Mr and Mrs Sutehall
1 Waters Edge
Whalley
Clitheroe
BB7 9UF

PROJECT:
Proposed side and rear
extension to existing property

SHEET:
EXISTING SITE PLAN

Project number PHA/965

Date 29/07/25

Drawn by JS

Checked by PH

A101

Scale 1 : 100

Sheet size A1



Peter Hitchen
Architects

Marathon House
The Sidings Business Park
Whalley, BB7 9SE

01254 823 885

www.peterhitchenarchitects.co.uk

NOTES:

No.	Description	Date

CLIENT: Mr and Mrs Sutehall
1 Waters Edge
Whalley
Clitheroe
BB7 9UF

PROJECT: Proposed side and rear
extension to existing property

SHEET: PROPOSED SITE PLAN

Project number PHA/965

Date 29/07/25

Drawn by JS


Checked by PH

A102

Scale 1 : 100

Sheet size A1

1 PROPOSED SITE PLAN
1 : 100

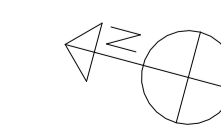

NOTES:

No.	Description	Date

CLIENT: Mr and Mrs Sutehall
1 Waters Edge
Whalley
Clitheroe
BB7 9UF

PROJECT: Proposed side and rear extension to existing property

SHEET: EXISTING FLOOR PLANS

Project number PHA/965

Date 29/07/25


Drawn by JS

Checked by PH


A103

Scale 1 : 50

Sheet size A1

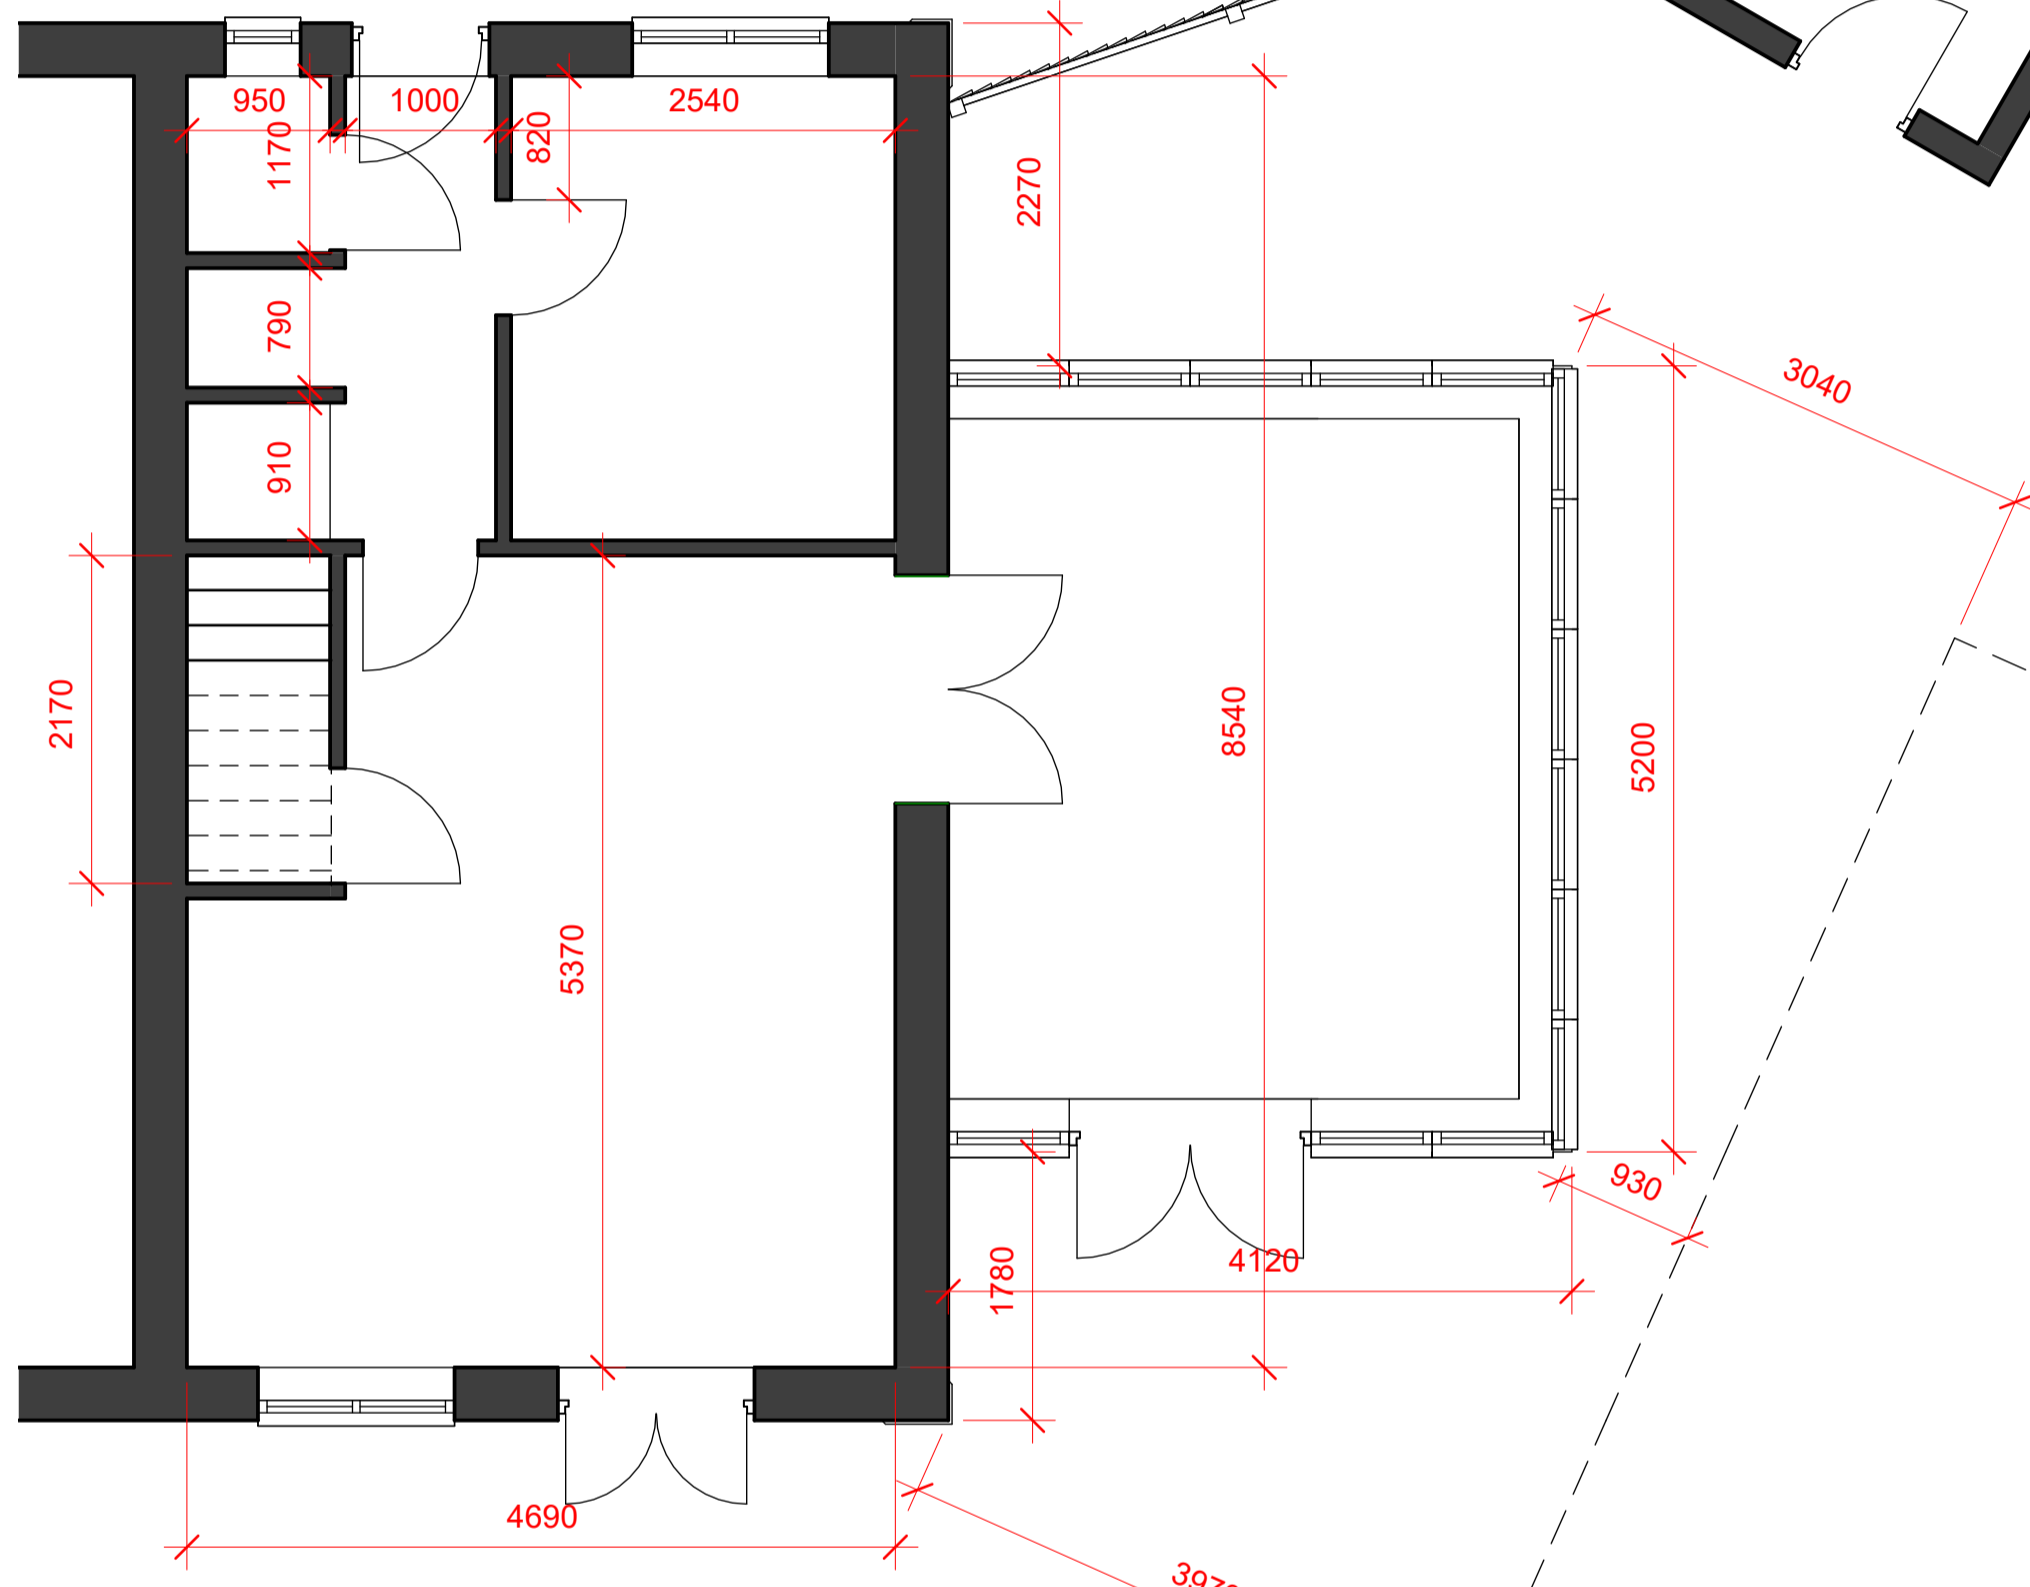

1 0 GROUND FLOOR
1 : 50

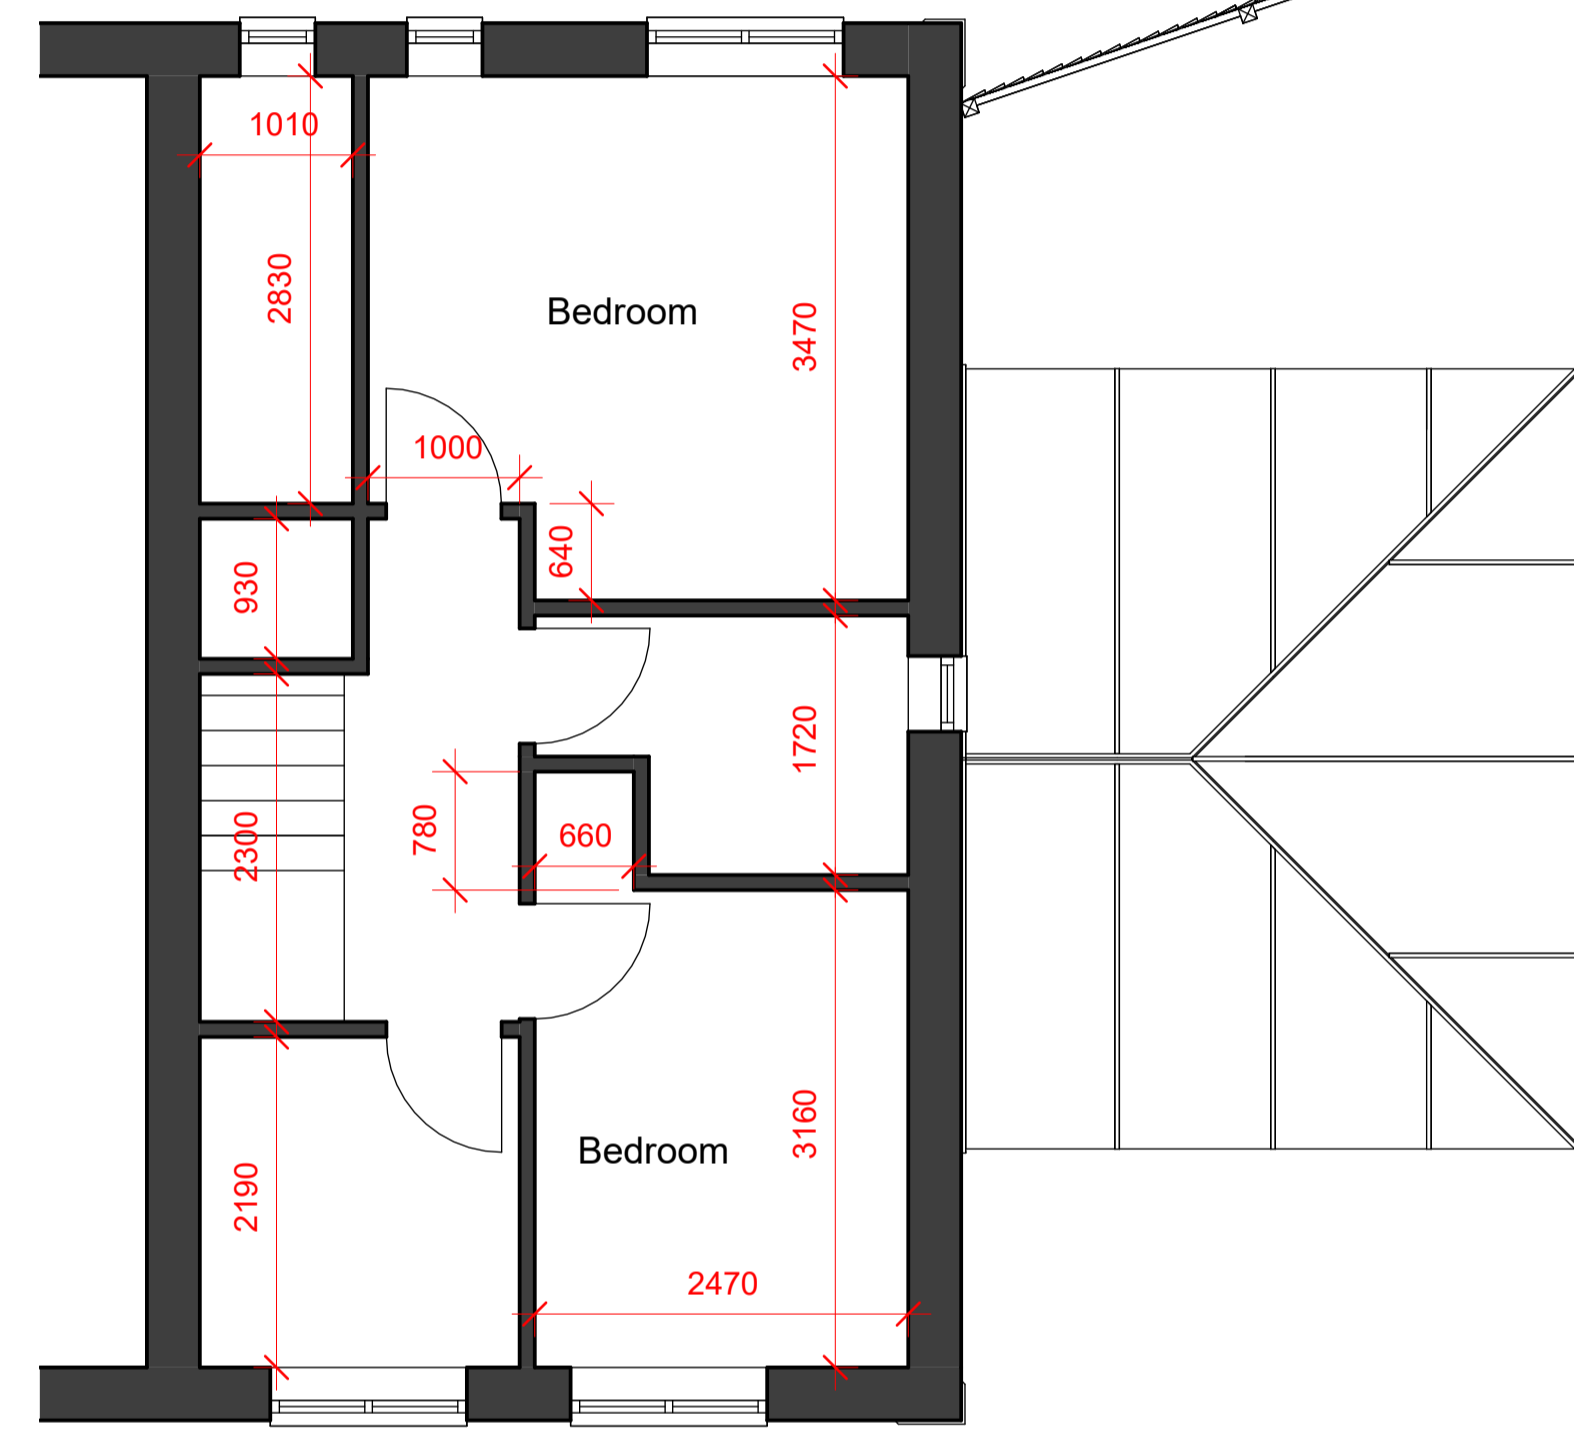

2 1 FIRST FLOOR
1 : 50

NOTES:

No.	Description	Date

CLIENT:
Mr and Mrs Sutehall
1 Waters Edge
Whalley
Clitheroe
BB7 9UF

PROJECT:
Proposed side and rear
extension to existing property

SHEET:
PROPOSED FLOOR PLANS

Project number PHA/965

Date 29/07/25


Drawn by JS

Checked by PH


A104

Scale 1 : 50

Sheet size A1

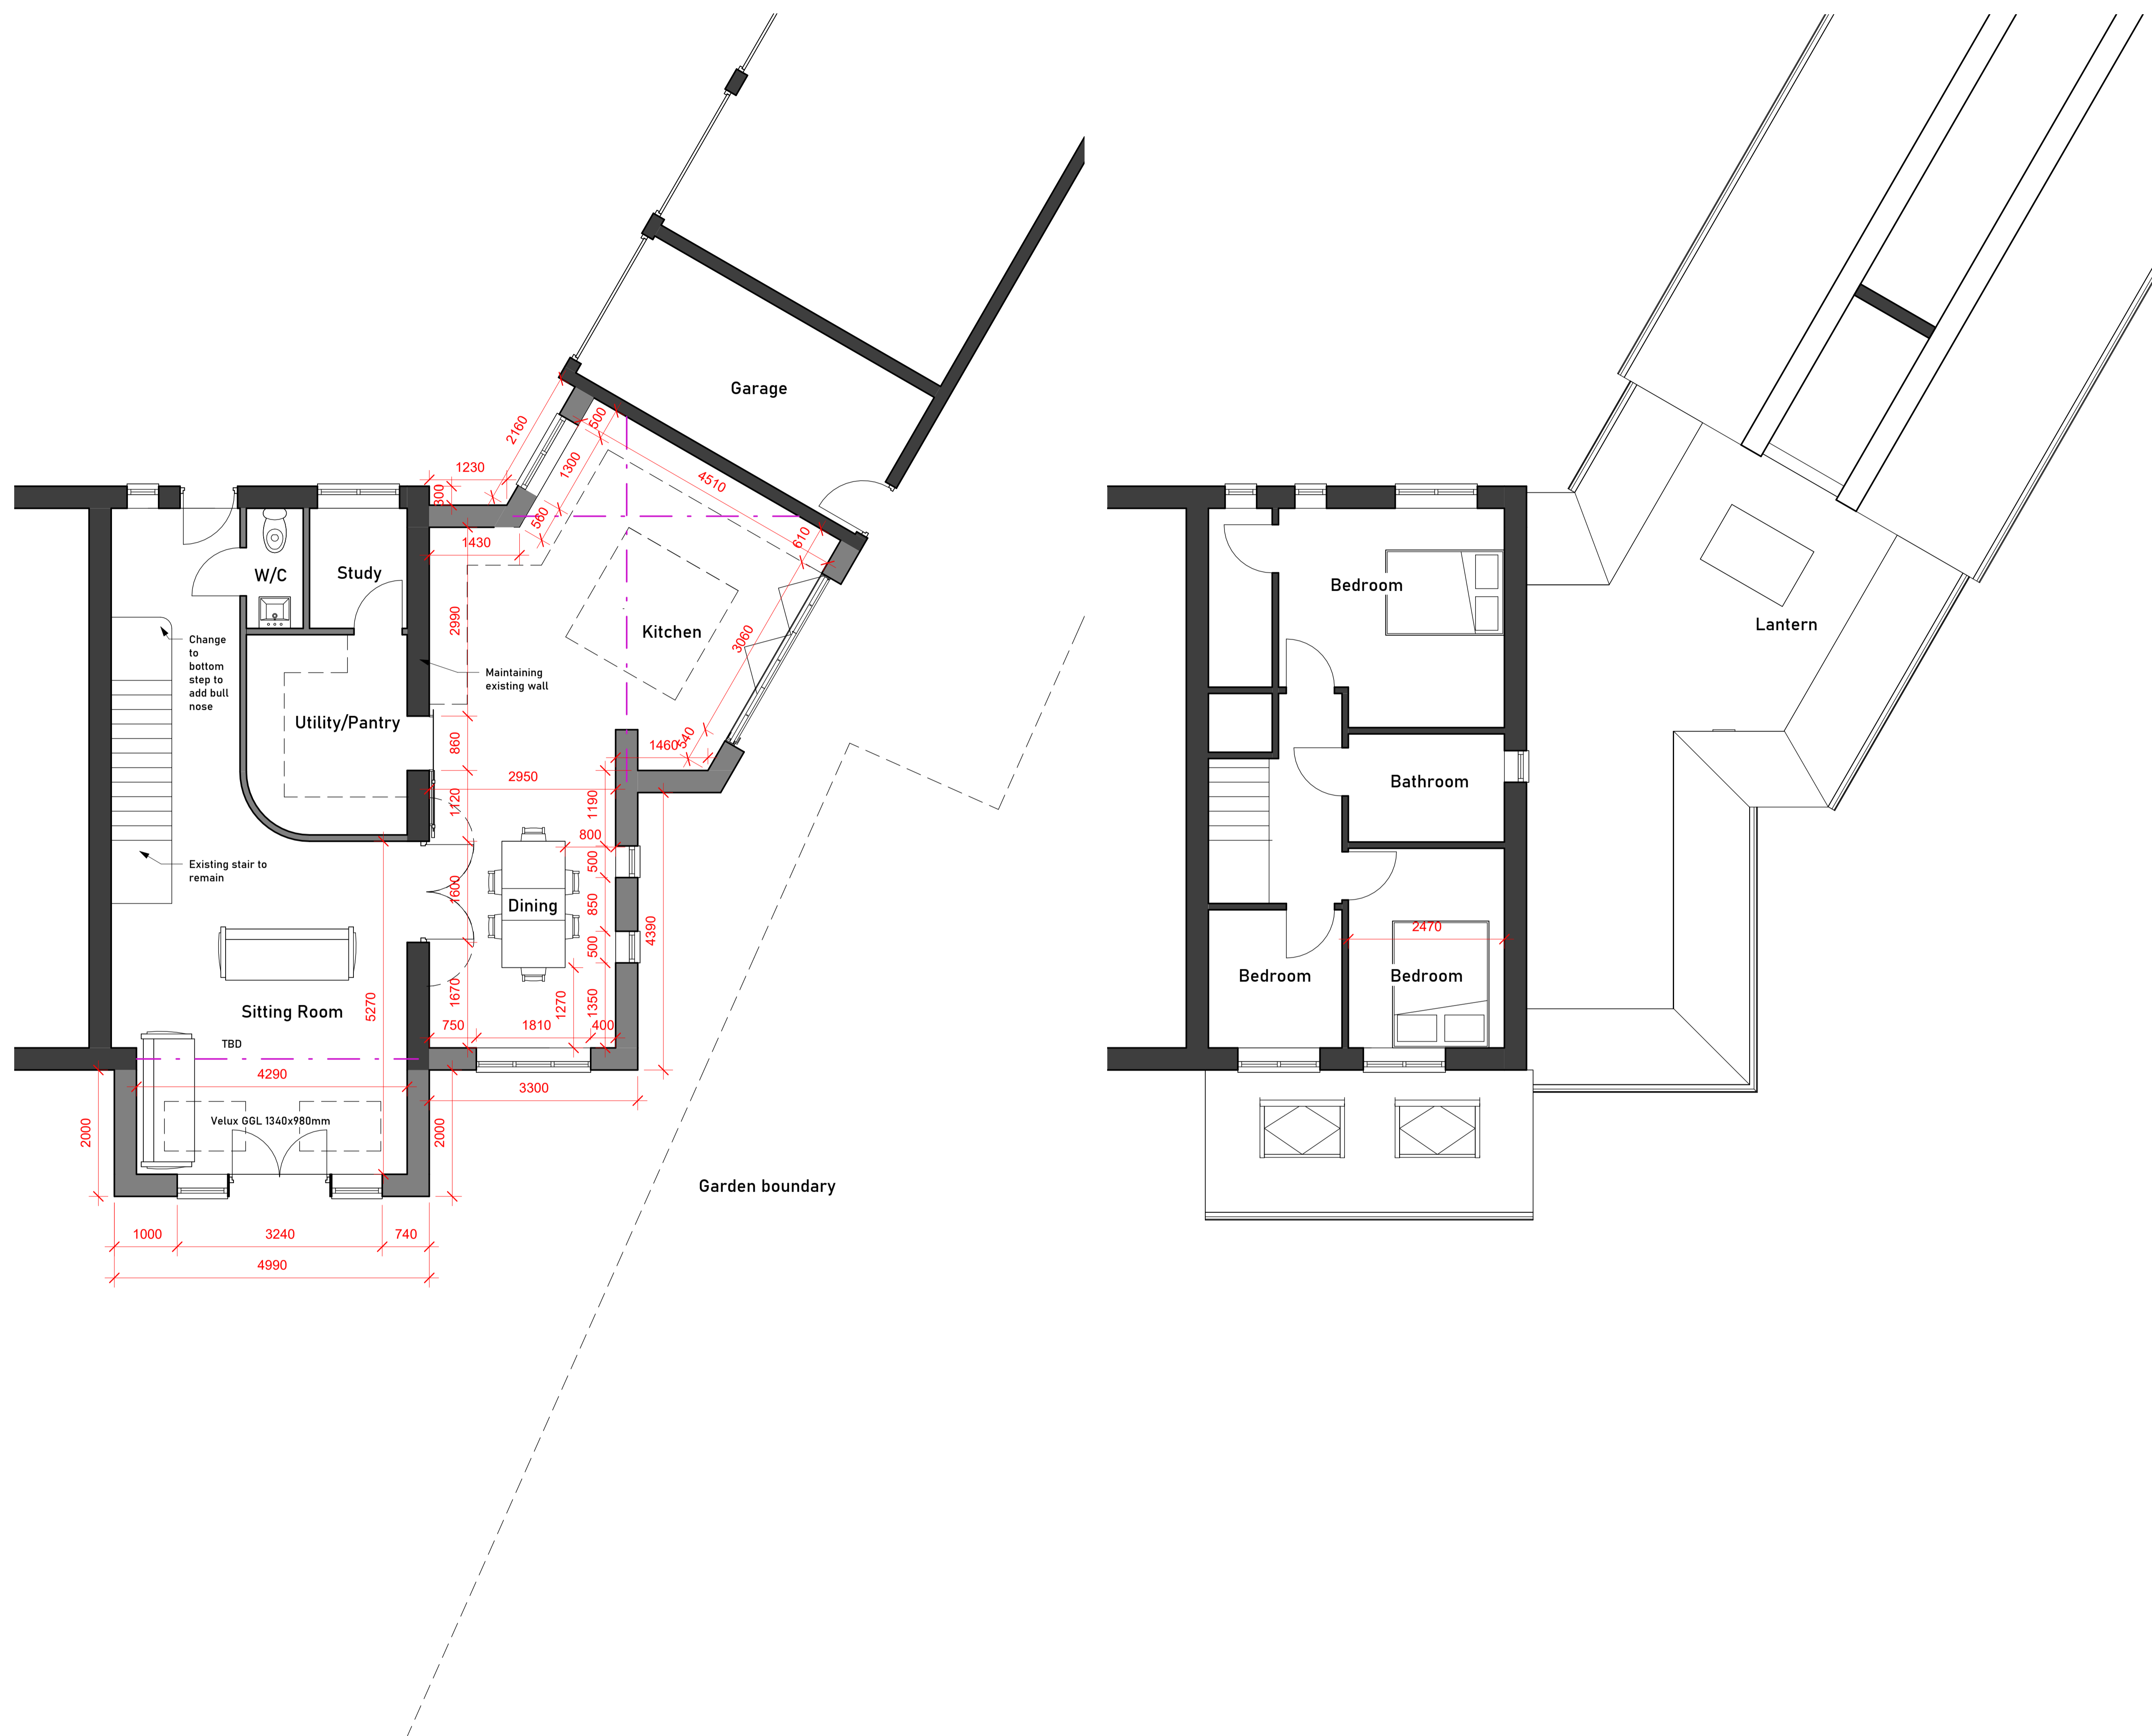


NOTES:

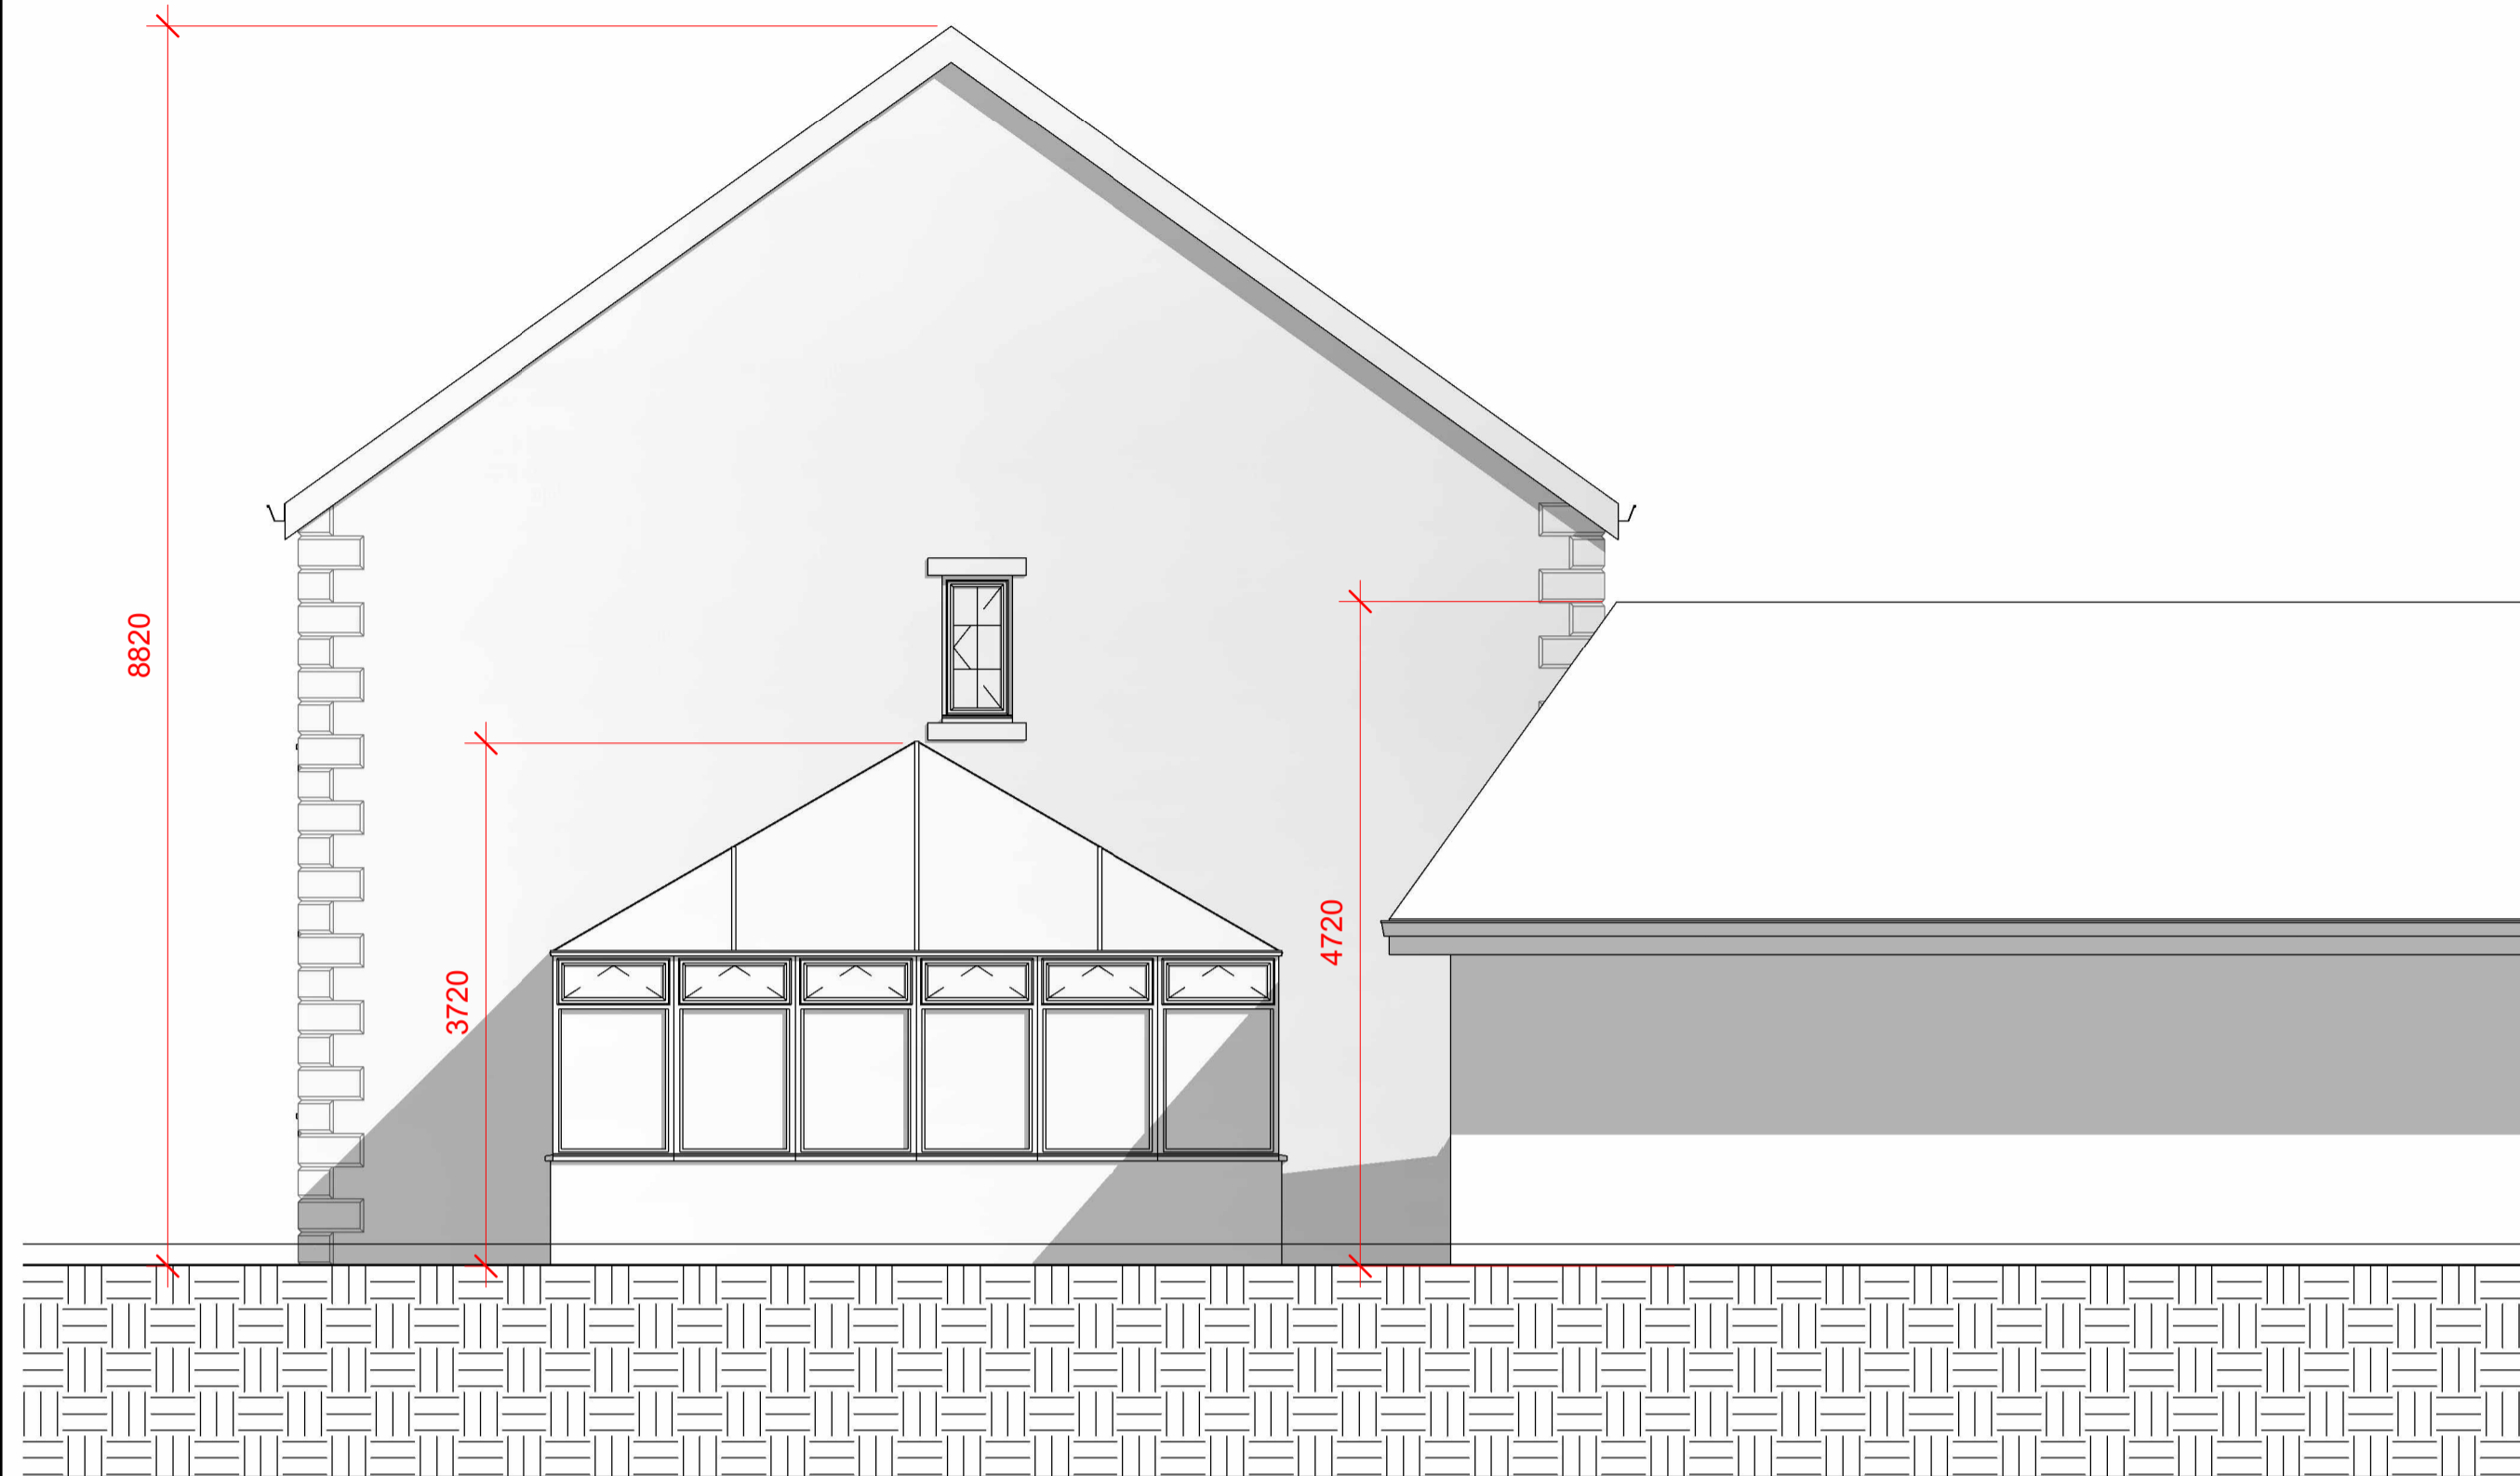

1 EXISTING EAST
1 : 50



2 EXISTING NORTH
1 : 50

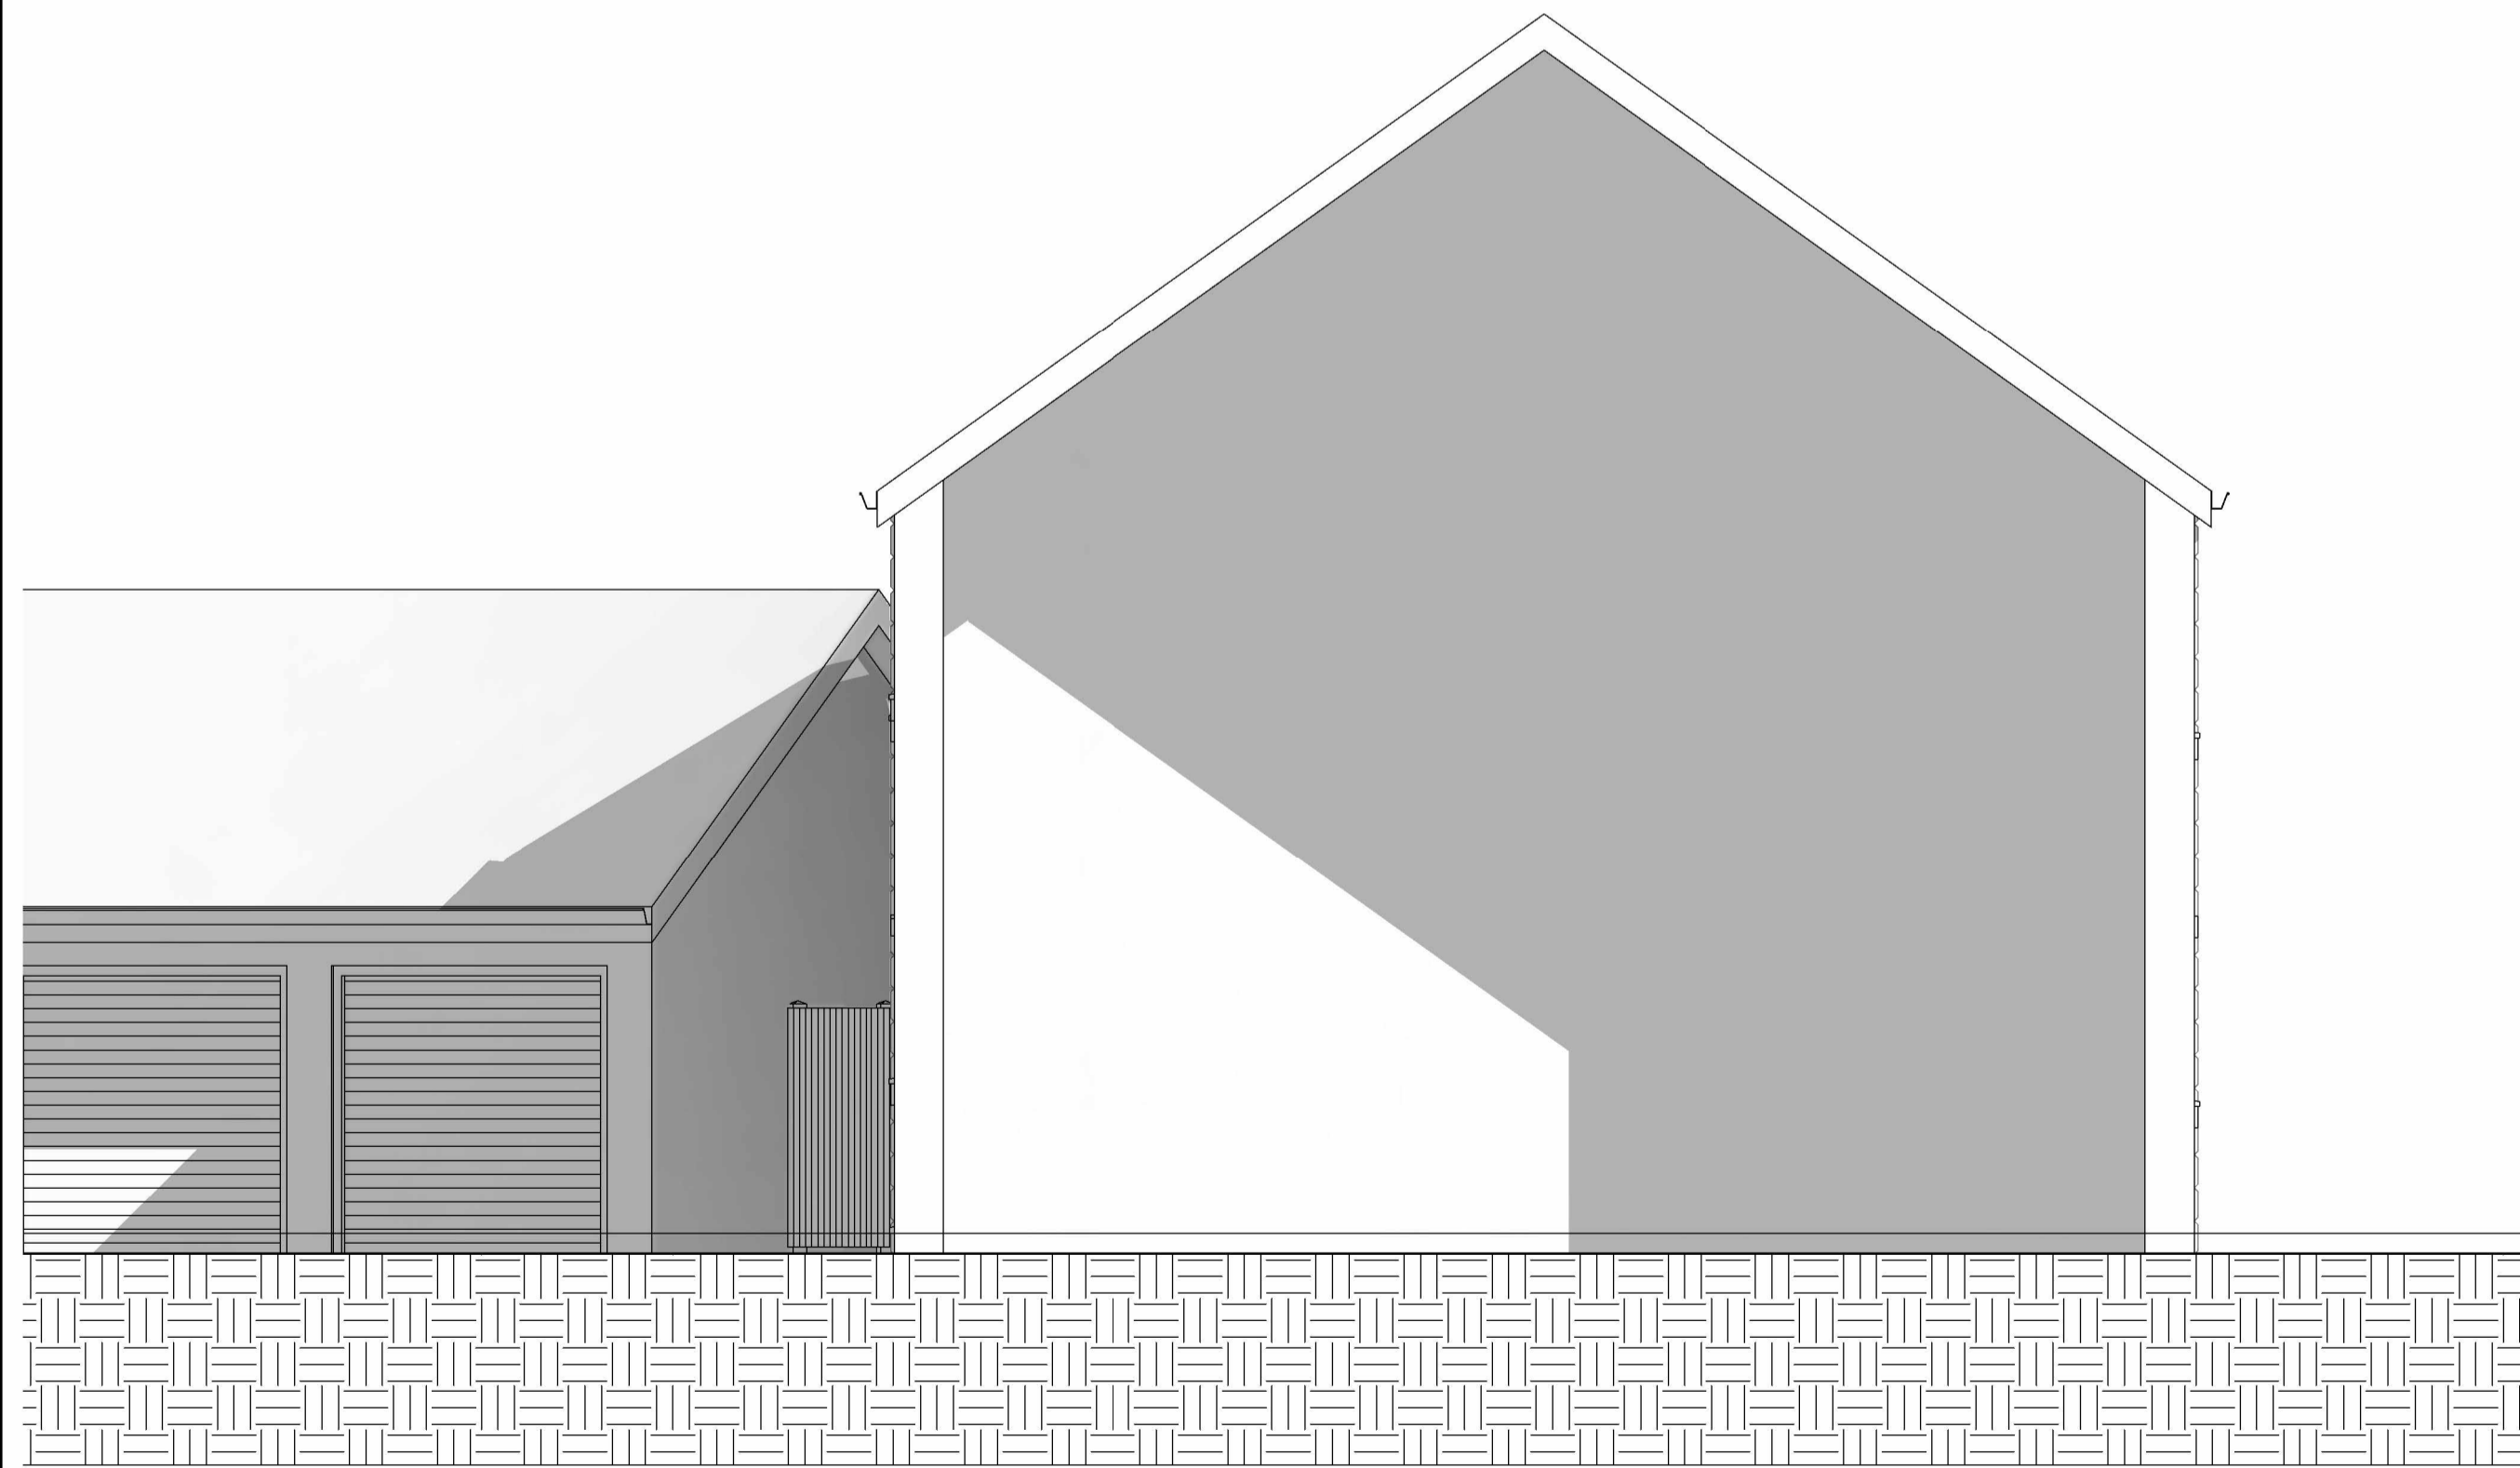

4 EXISTING WEST
1 : 50



3 EXISTING SOUTH
1 : 50

No.	Description	Date

CLIENT: Mr and Mrs Sutehall
1 Waters Edge
Whalley
Clitheroe
BB7 9UF

PROJECT: Proposed side and rear extension to existing property

SHEET: EXISTING ELEVATIONS

Project number PHA/965

Date 29/07/25

Drawn by JS

Checked by PH

A201

Scale 1 : 50

Sheet size A1

NOTES:

No.	Description	Date

CLIENT: Mr and Mrs Sutehall
1 Waters Edge
Whalley
Clitheroe
BB7 9UF

PROJECT: Proposed side and rear extension to existing property

SHEET: PROPOSED ELEVATIONS

Project number PHA/965

Date 29/07/25

Drawn by JS

Checked by PH

A203

Scale 1 : 50

Sheet size A1




1 PROPOSED EAST
1 : 50



2 PROPOSED NORTH
1 : 50



3 PROPOSED SOUTH
1 : 50

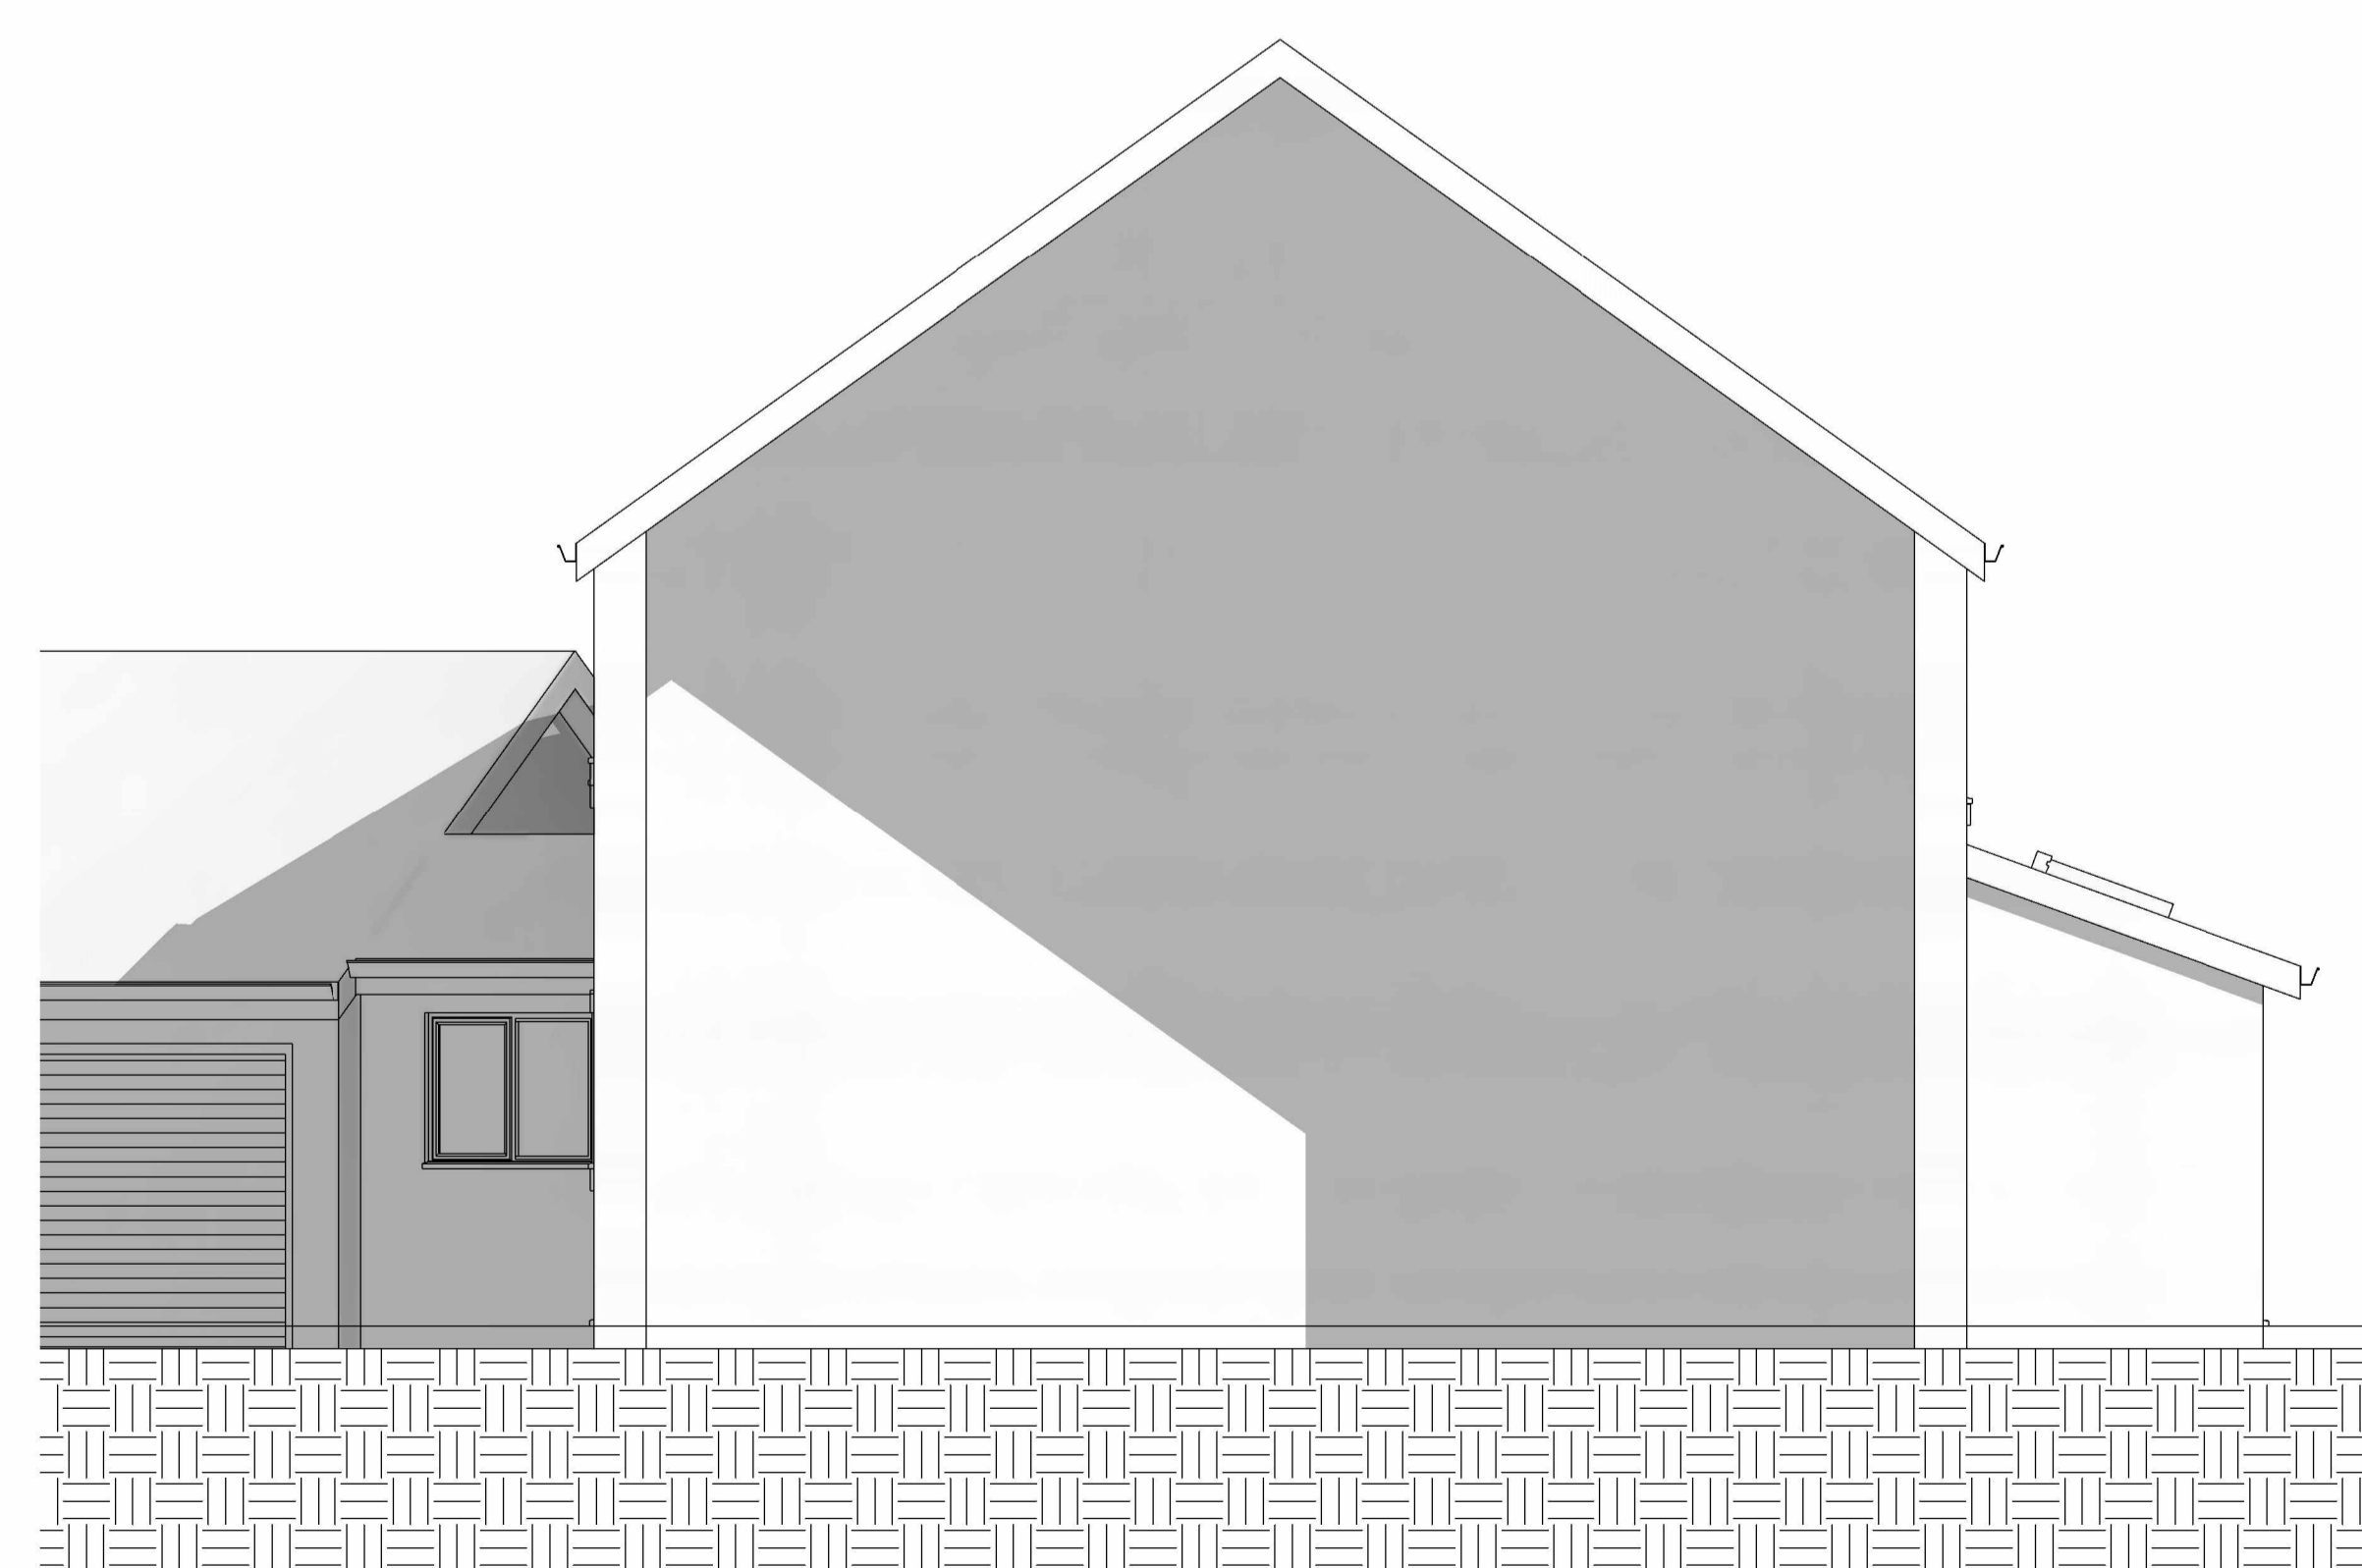

4 PROPOSED WEST
1 : 50