



This drawing is the property of Llewellyn Architectural Design Ltd and may not be used without prior written consent. Written dimensions are to be taken in preference to scaled dimensions.

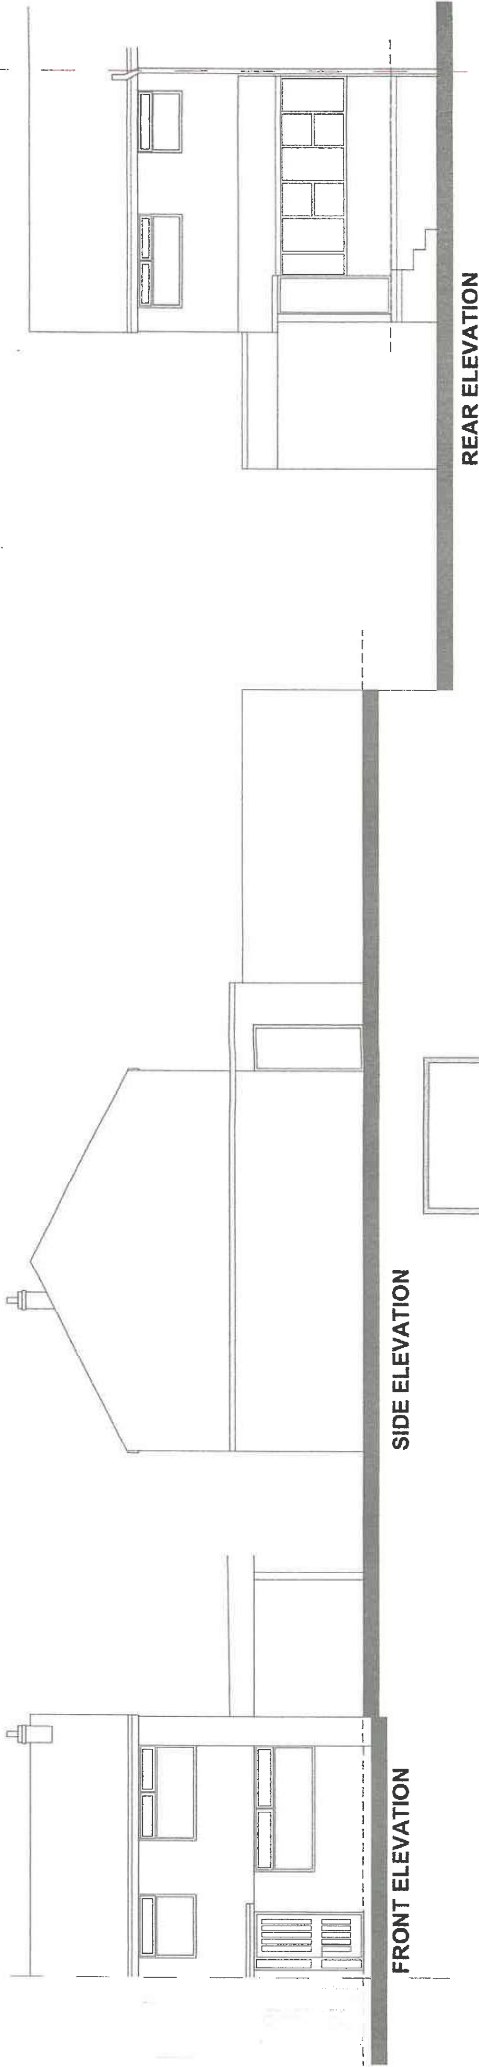

FRONT ELEVATION

SIDE ELEVATION

REAR ELEVATION

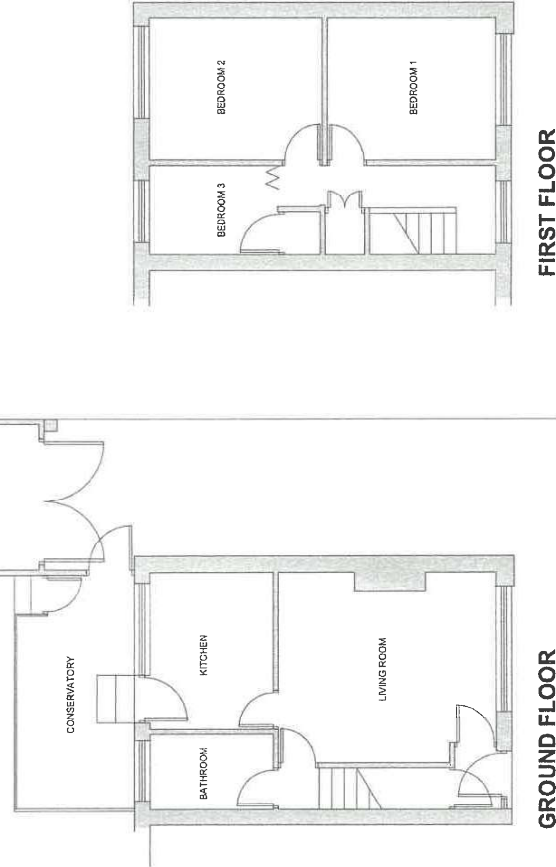

GROUND FLOOR

FIRST FLOOR

CLIENT:
 PROJECT:
 18 HORNBY ROAD, LONGRIDGE

DRAWING TITLE:
 EXISTING PLAN AND ELEVATIONS
 DRAWING NUMBER:
 0293 - 1001

STATUS:
 PLANNING
 SCALE:
 1:100 @ A3
 DATE:
 09/05/2025

REV	DESCRIPTION	DATE



Llewellyn Architectural Design Ltd
 18 Ashdale Crescent, Penwortham,
 Preston, PR1 9ZG
 TEL : 07912791097
 EMAIL : llewellmad@outlook.com
 www.llewellinarchitecturaldesign.co.uk