



EXISTING SOUTH WEST ELEVATION
Scale 1:100




EXISTING SOUTH EAST ELEVATION
Scale 1:100

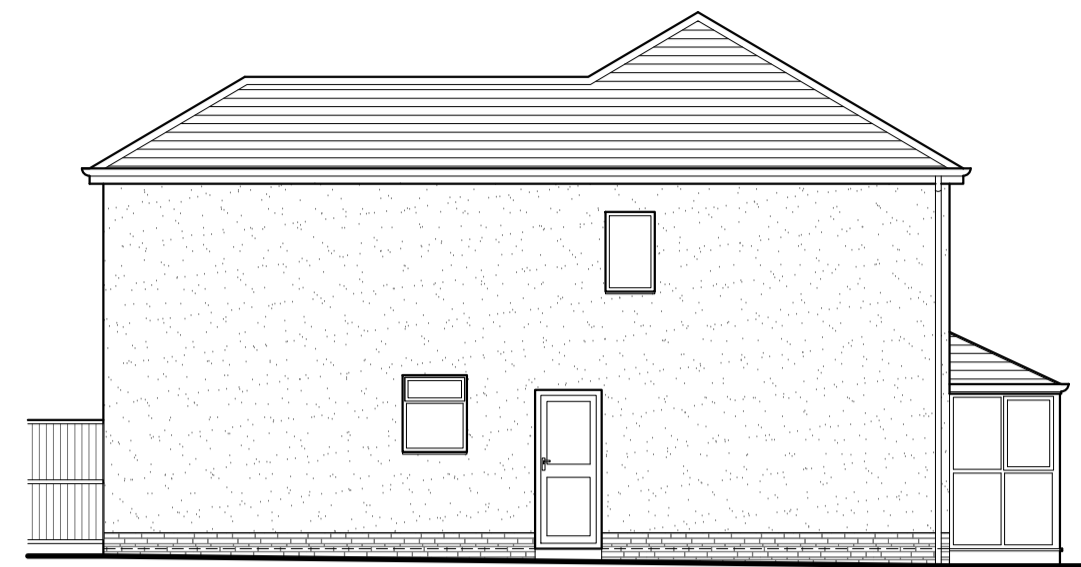


EXISTING NORTH EAST ELEVATION
Scale 1:100

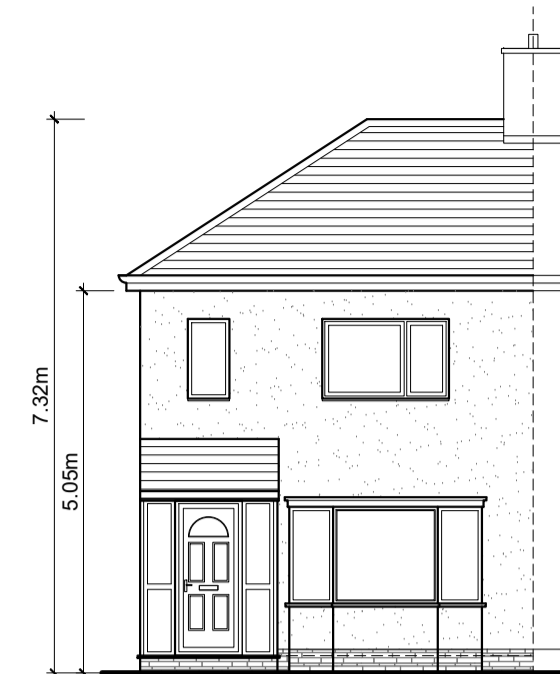

EXISTING NORTH WEST ELEVATION
Scale 1:100

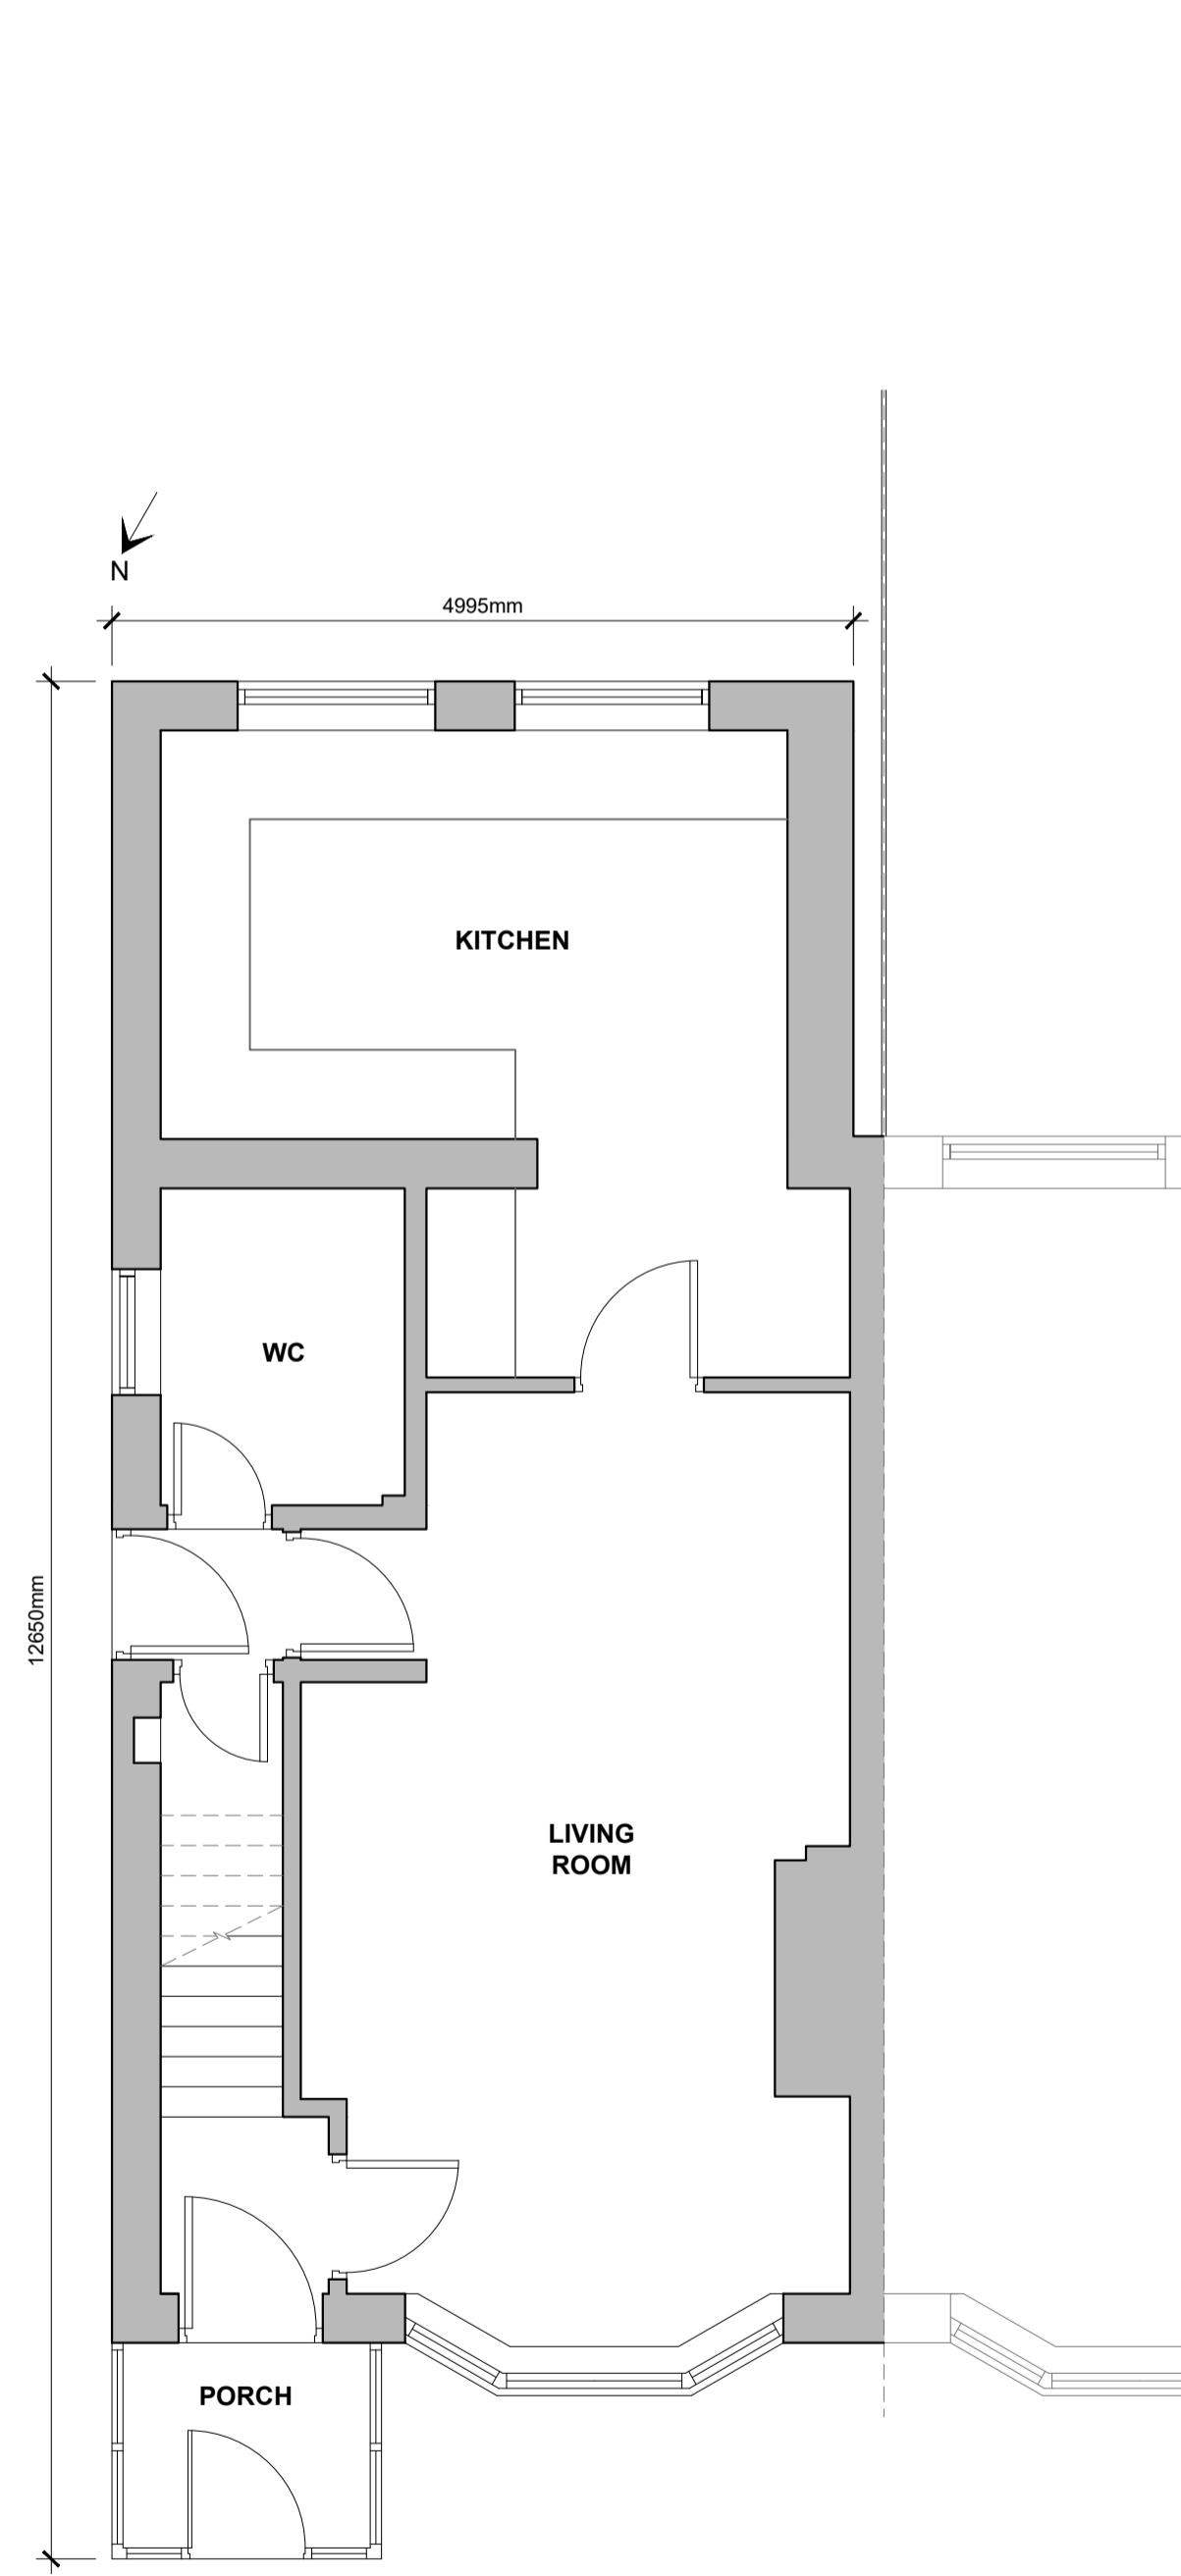

EXISTING GROUND FLOOR PLAN
Scale 1:50

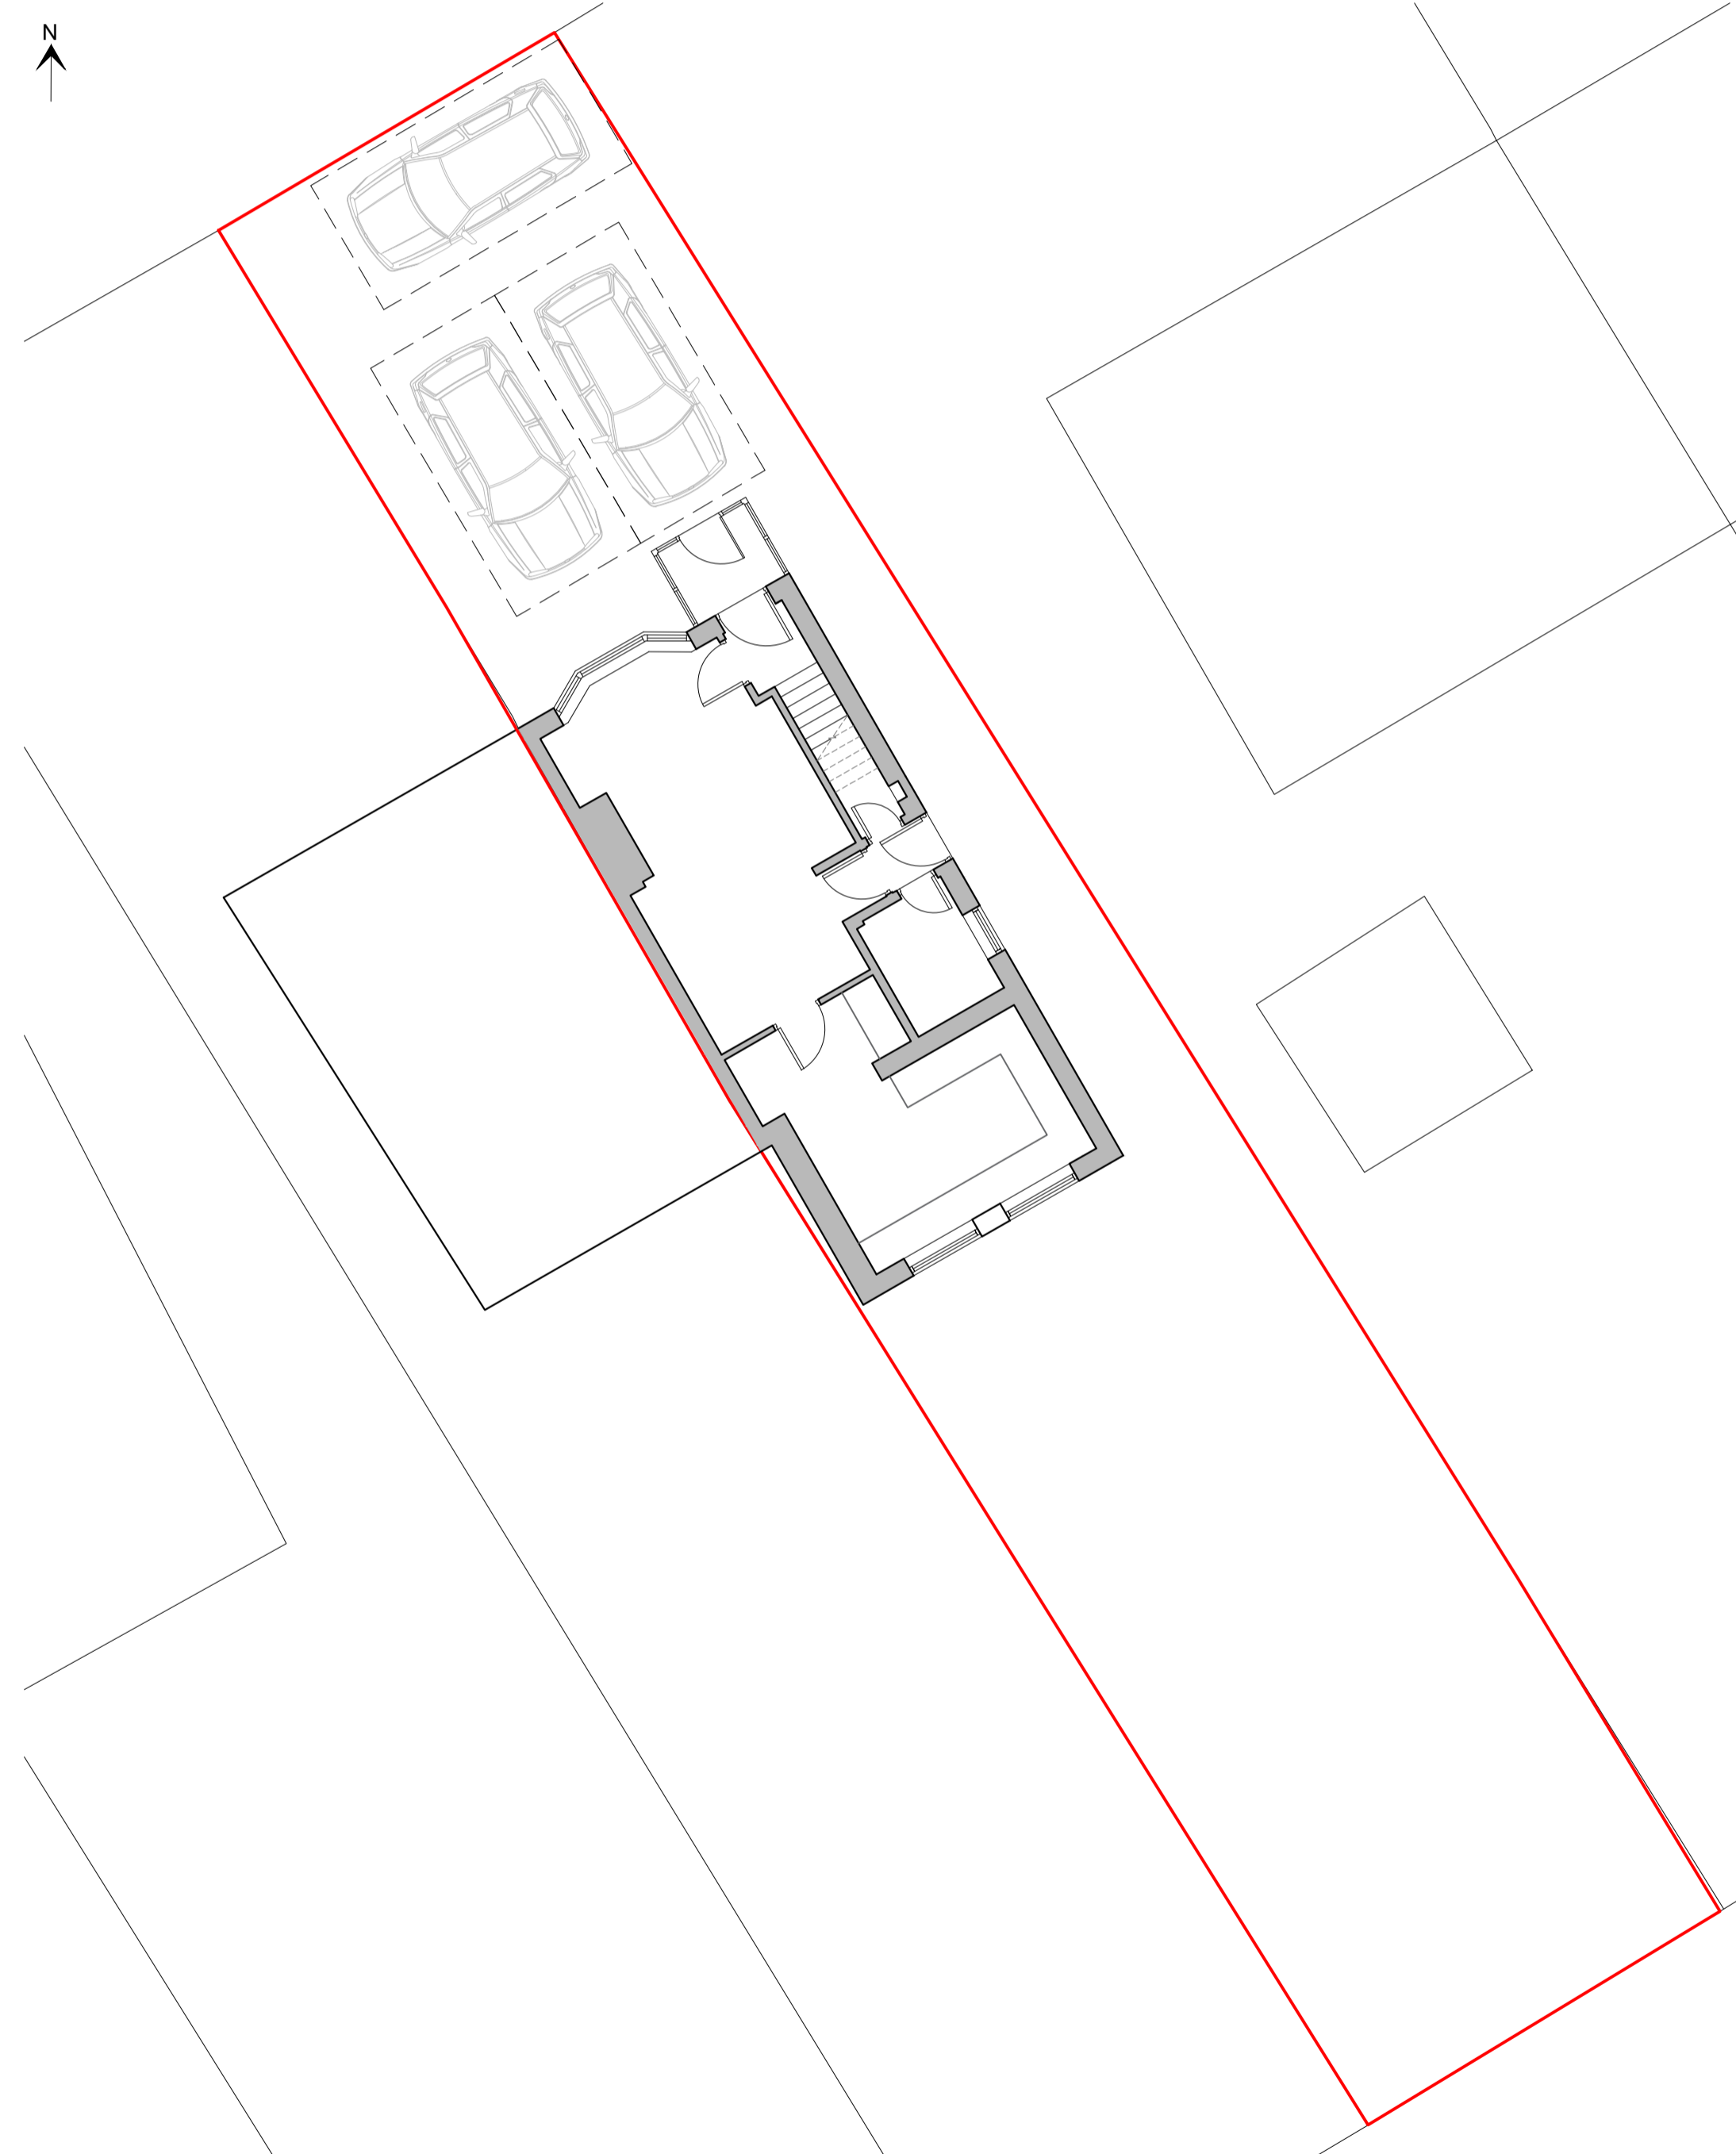

EXISTING SITE PLAN
Scale 1:100