

Peter Hitchen  
Architects

Marathon House  
The Sidings Business Park  
Whalley, BB7 9SE

01254 823 885

www.peterhitchenarchitects.co.uk

NOTES:

FOR PLANNING APPROVAL

No.	Description	Date

CLIENT:

Mr & Mrs Nuttall, 37  
Waddow Grove,  
Waddington

PROJECT:

Proposed rear extension and  
alterations

SHEET:

Existing Site Plan

Project number

PHA/1027

Date

30/05/2025

Drawn by

RH

Checked by

PH


**A1.1**

Scale

1 : 100


Sheet size

A1

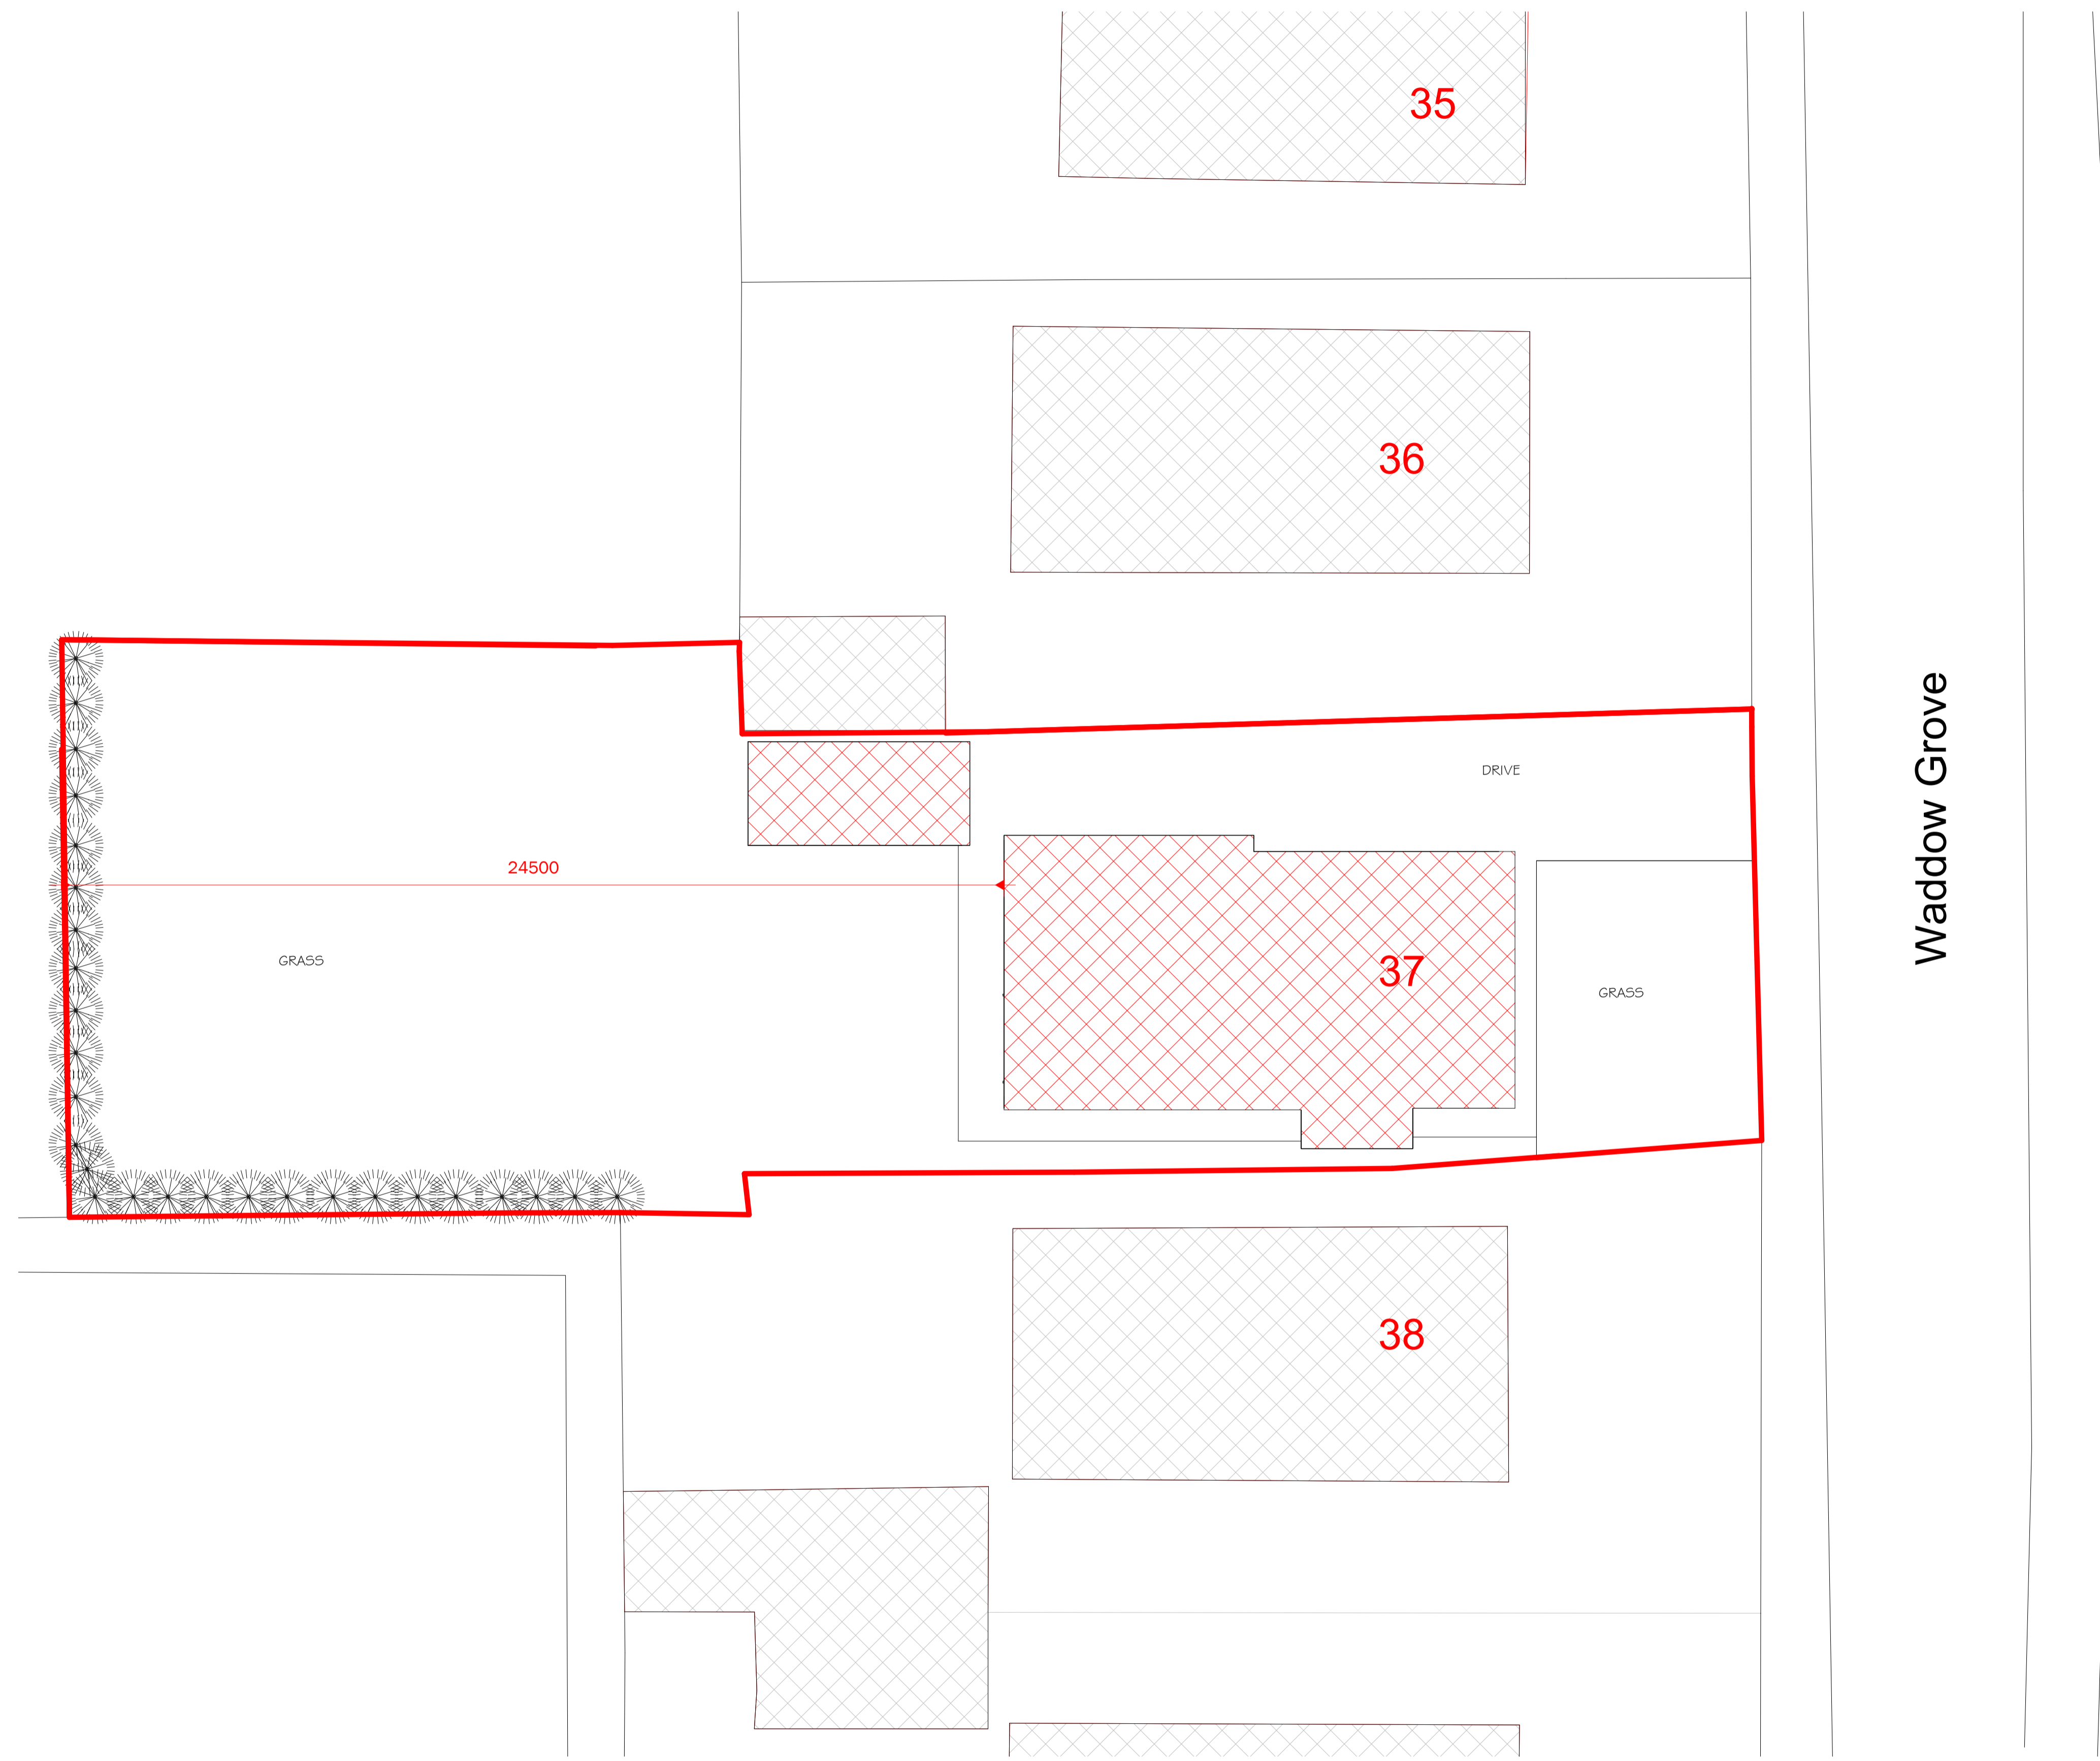


1 EXISTING SITE PLAN  
1 : 100



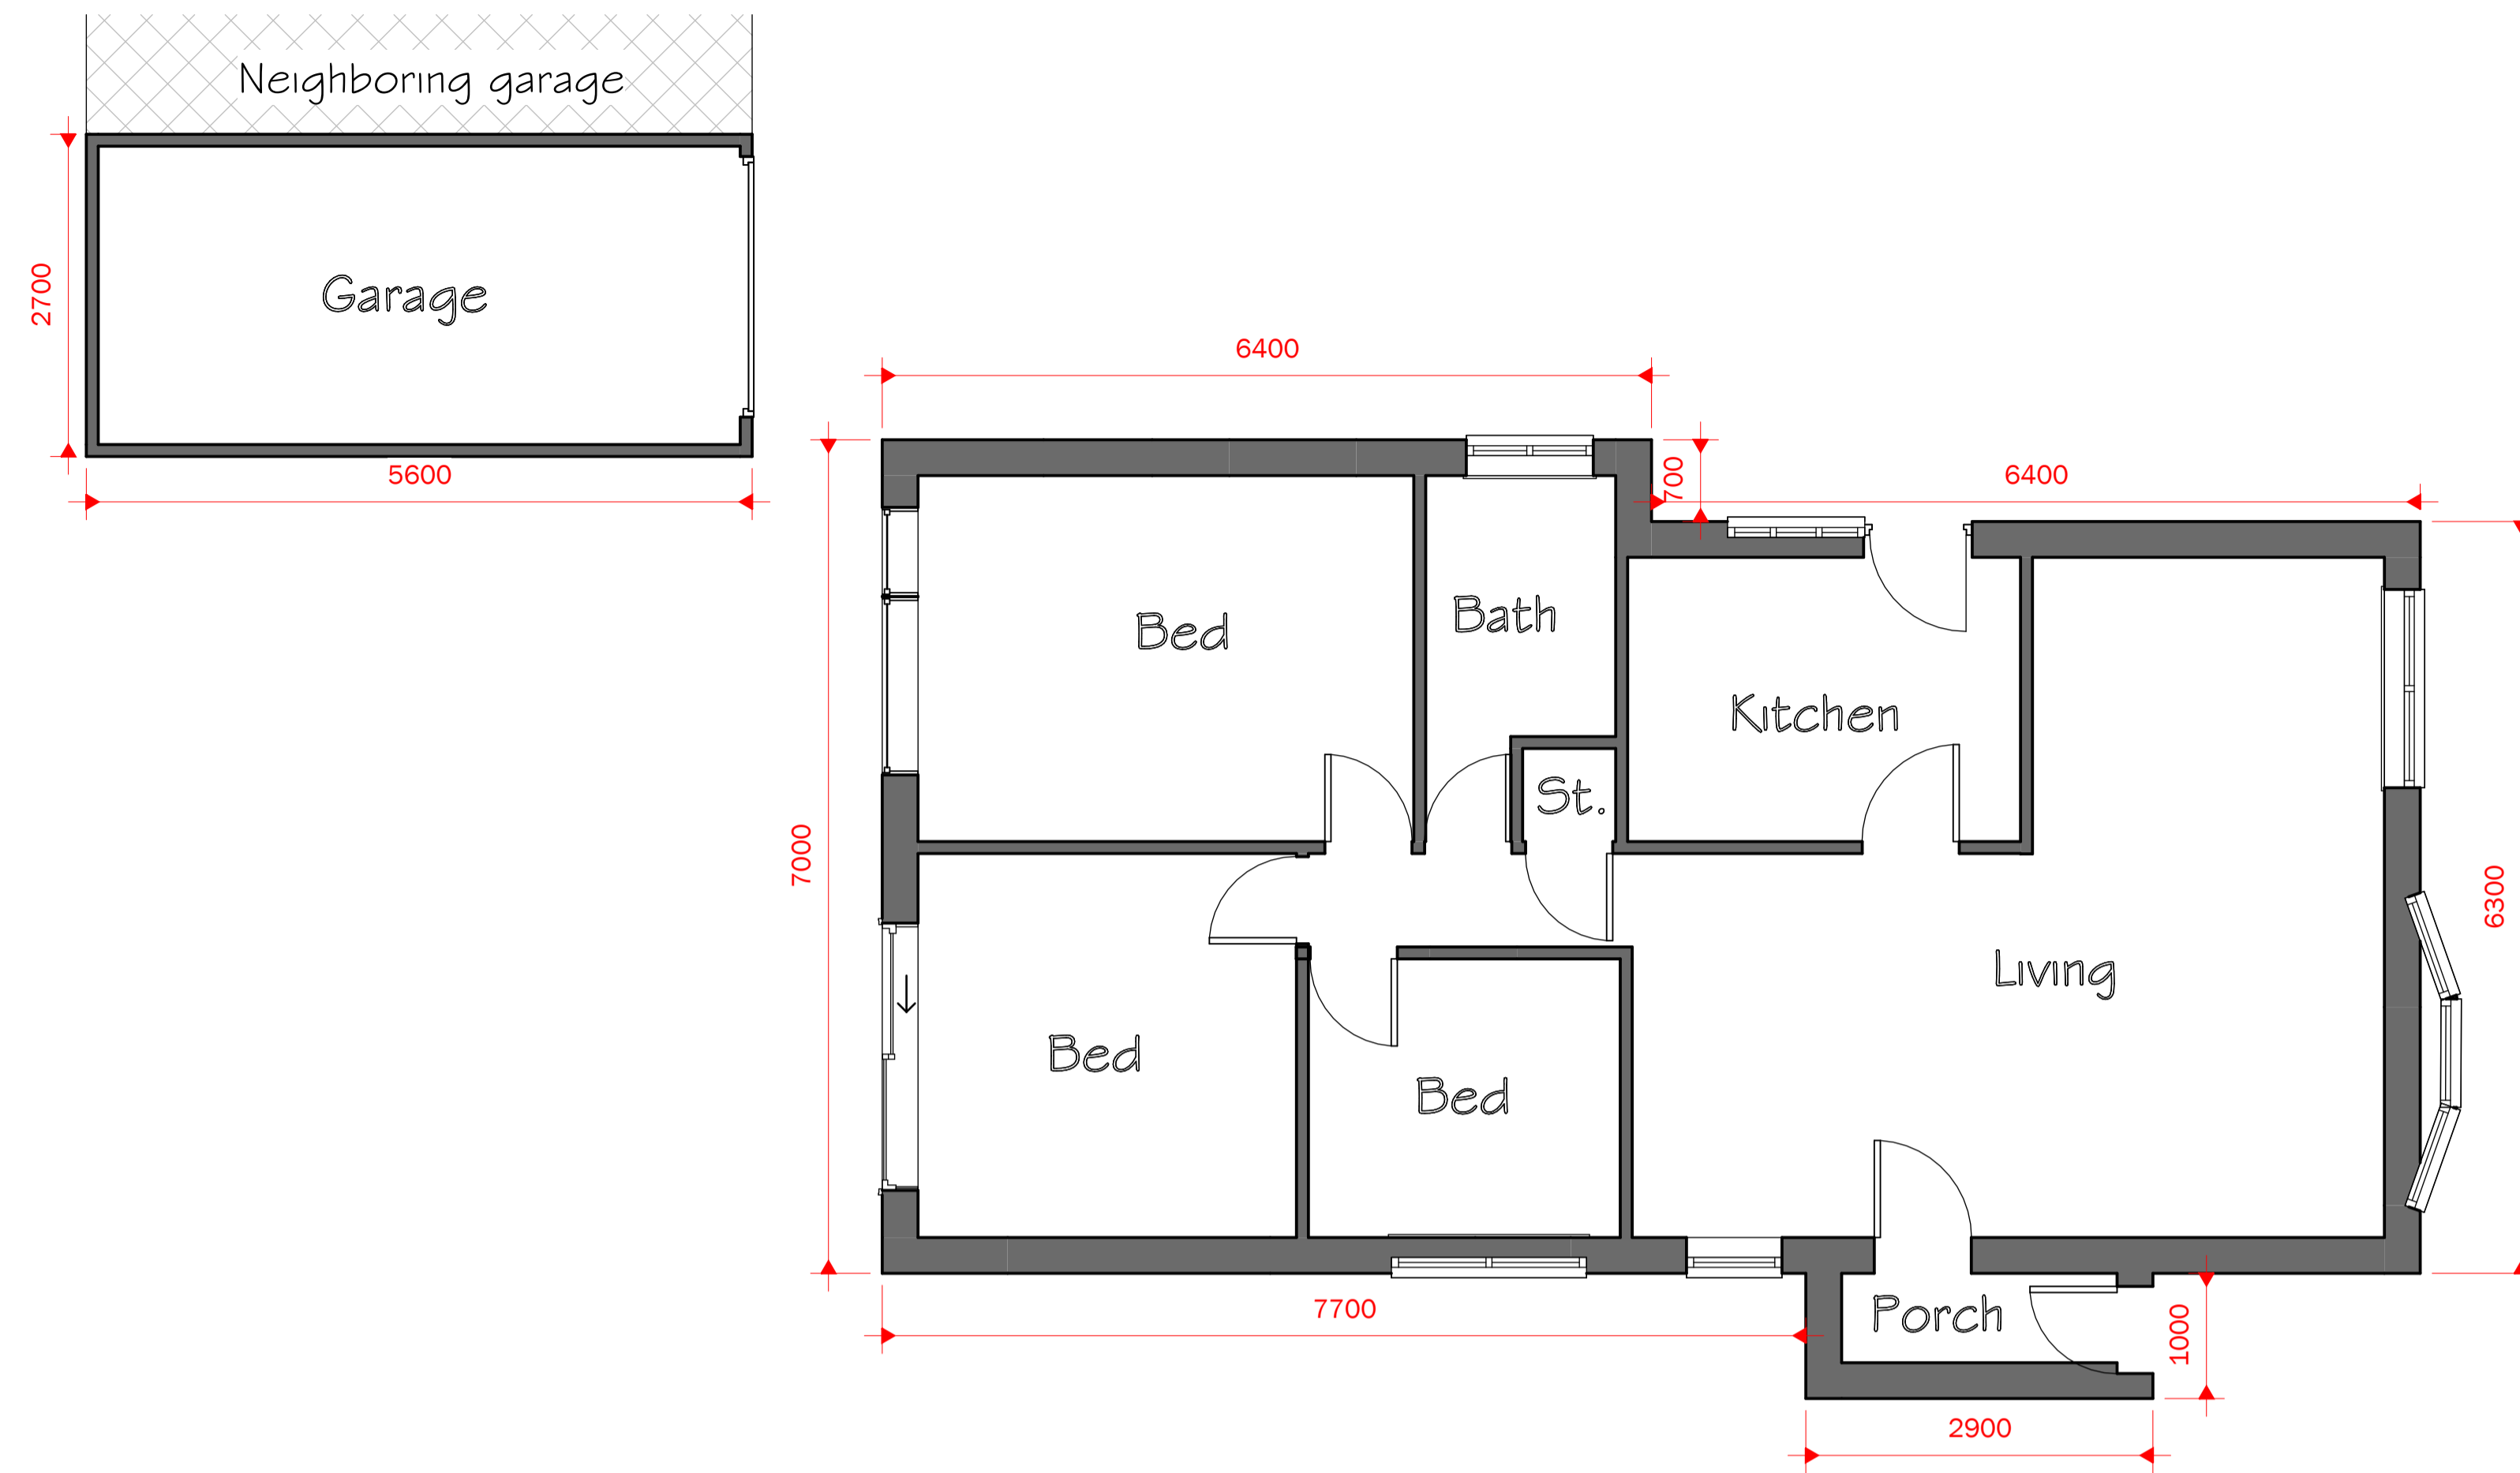

2 EXISTING GROUND FLOOR PLAN  
1 : 50

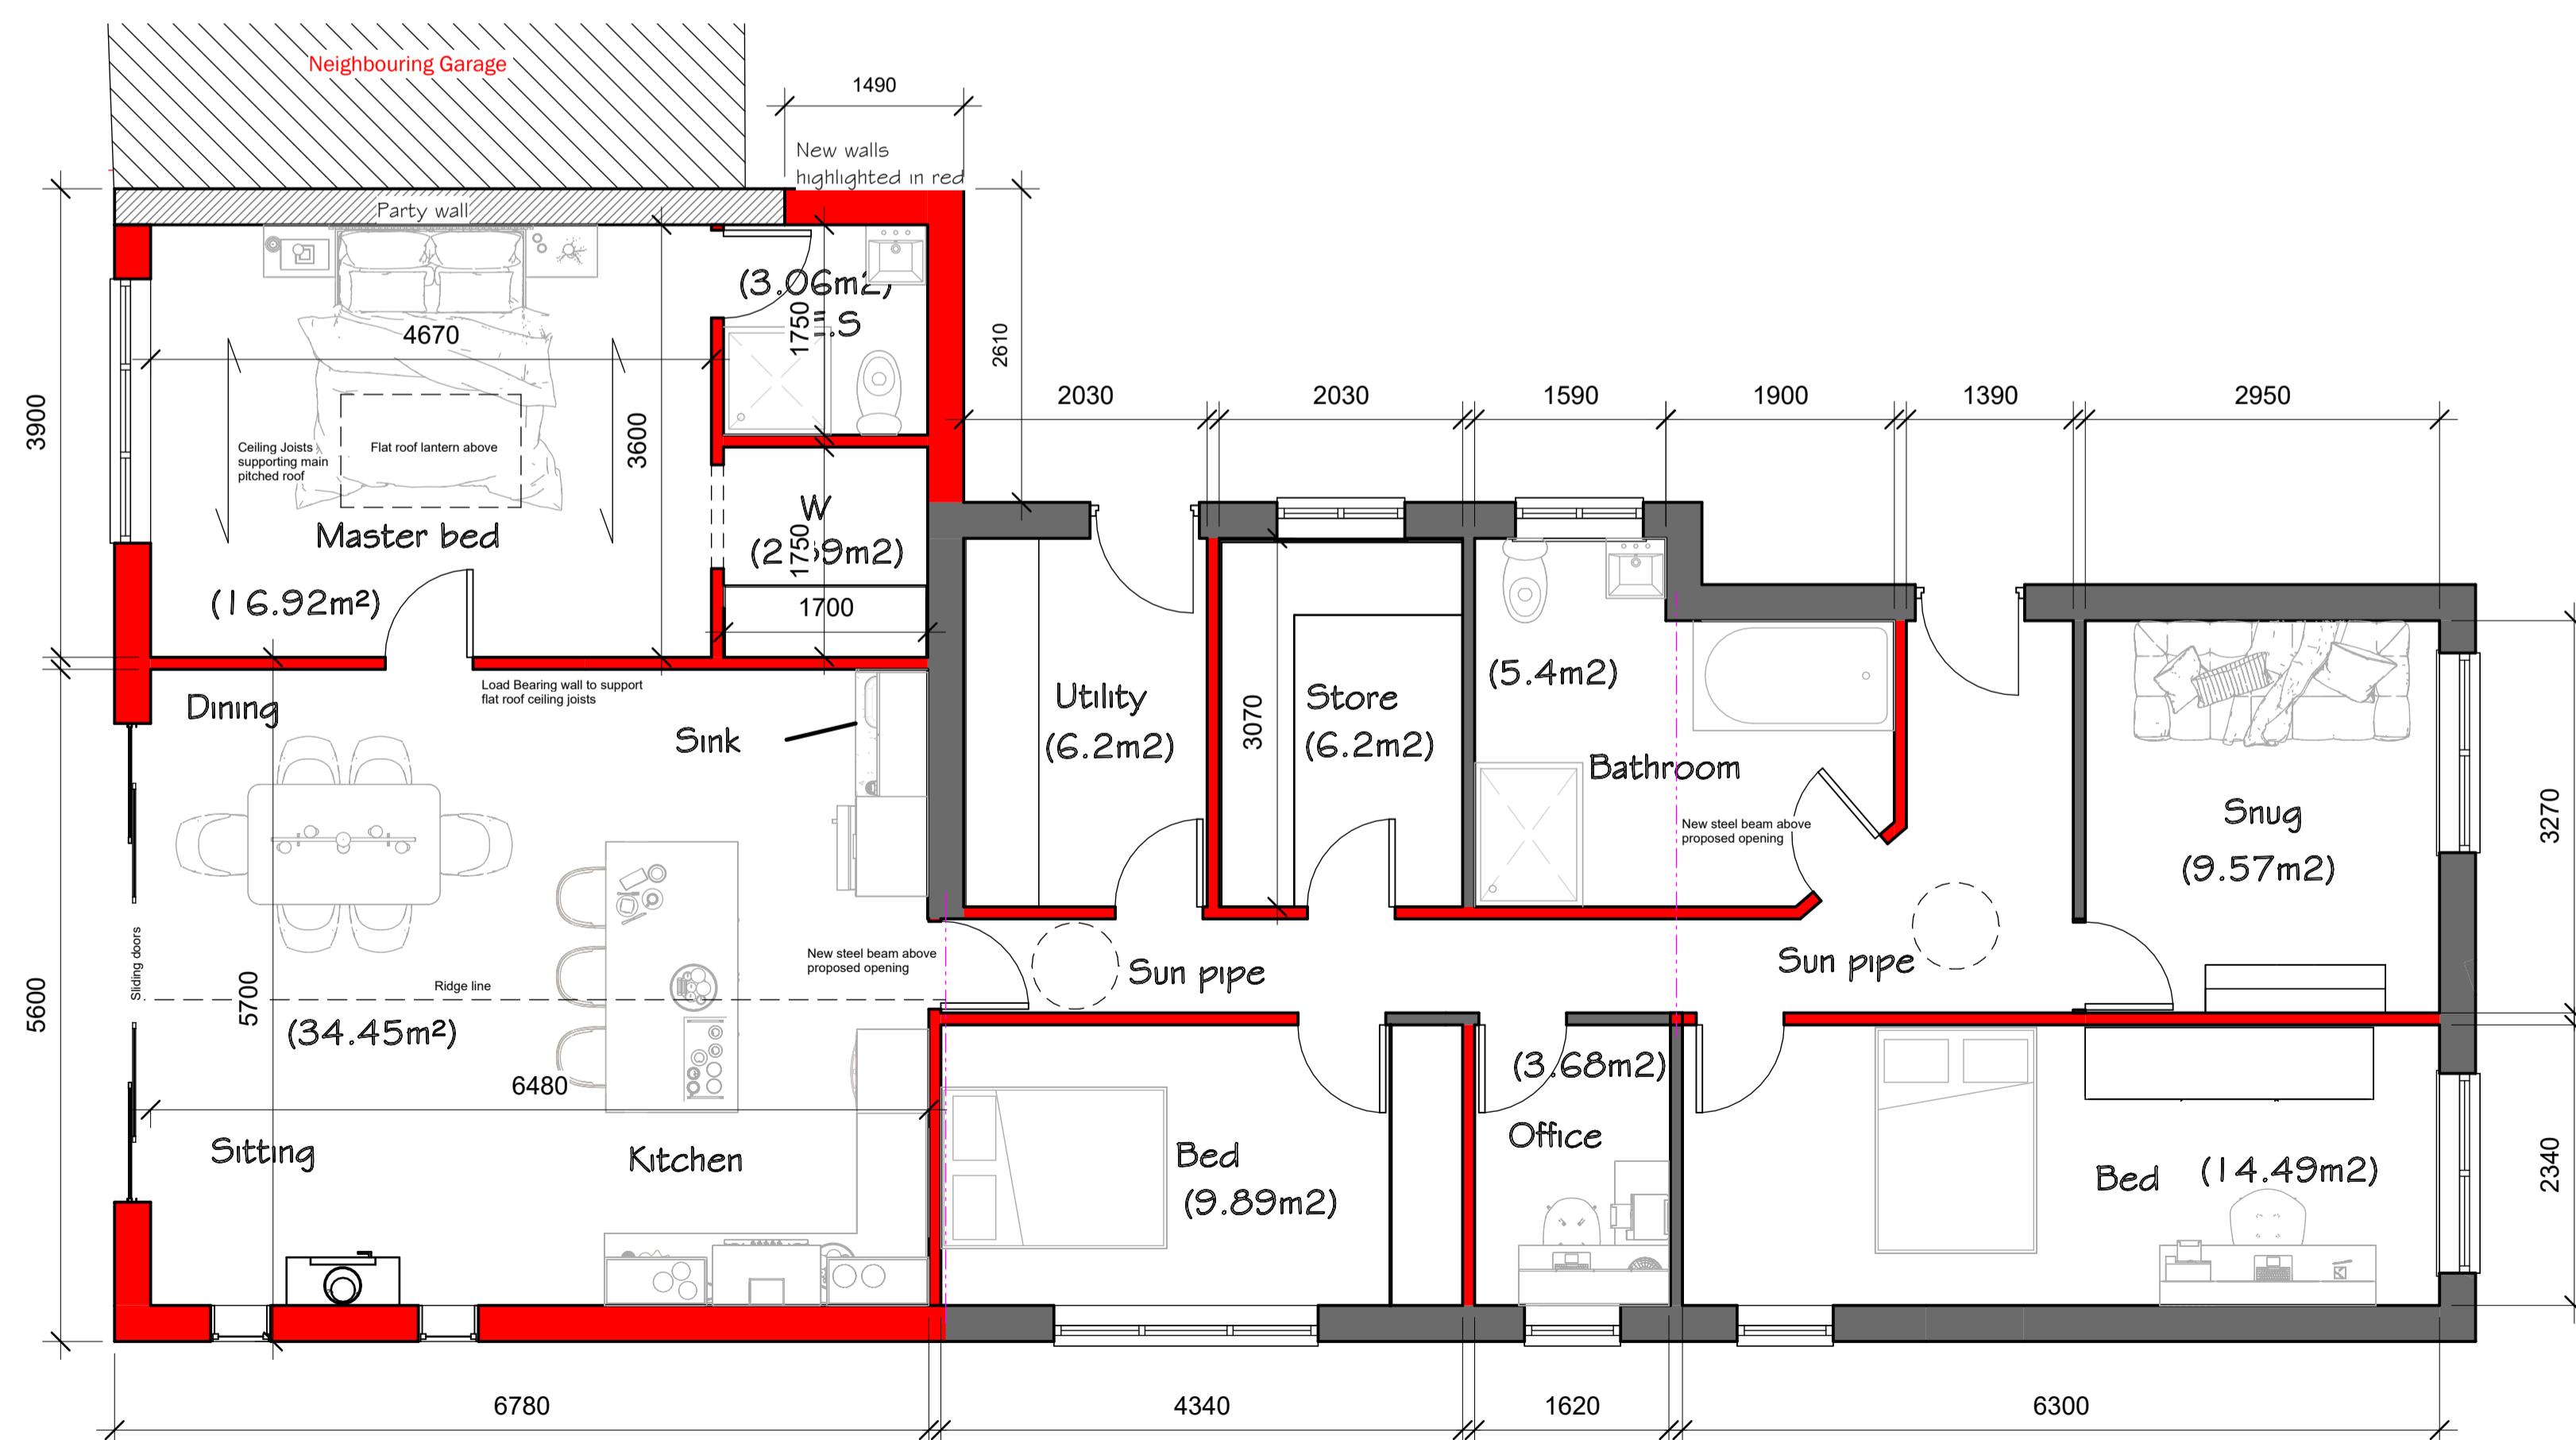

1 PROPOSED GROUND FLOOR PLAN  
1 : 50

Peter Hitchen  
Architects

Marathon House  
The Sidings Business Park  
Whalley, BB7 9SE

01254 823 885

www.peterhitchenarchitects.co.uk

NOTES:  
  
FOR PLANNING APPROVAL

No.	Description	Date

CLIENT:  
  
Mr & Mrs Nuttall, 37  
Waddow Grove,  
Waddington

PROJECT:  
  
Proposed rear extension and  
alterations

SHEET:  
  
Existing & Proposed Floor plans

Project number PHA/1027

Date 30/05/2025

Drawn by OSJ

Checked by PH

A1.4

Scale 1 : 50

Sheet size A1

Peter Hitchen  
Architects

Marathon House  
The Sidings Business Park  
Whalley, BB7 9SE

01254 823 885

www.peterhitchenarchitects.co.uk

NOTES:

FOR PLANNING APPROVAL




1 EXISTING NORTH EAST

1 : 50

2 EXISTING NORTH WEST

1 : 50

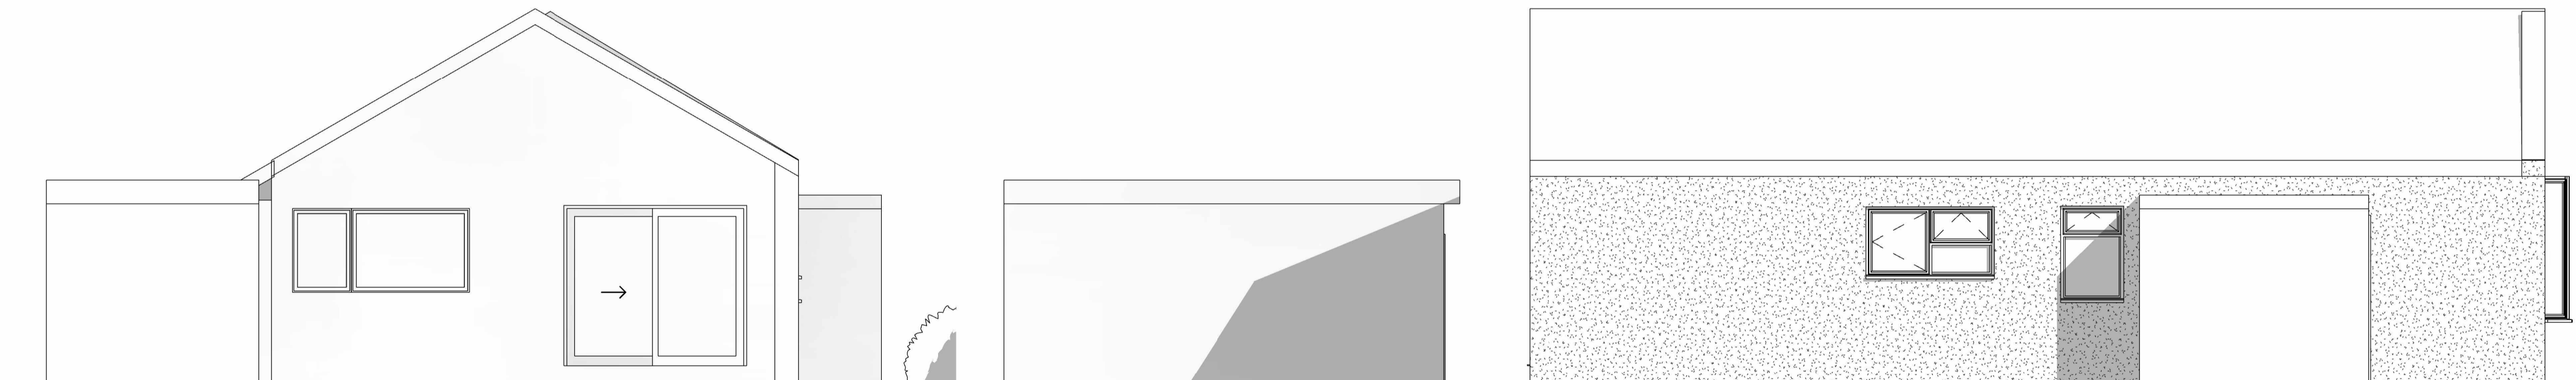

4 EXISTING SOUTH WEST

1 : 50

3 EXISTING SOUTH EAST

1 : 50

No.	Description	Date

CLIENT:

Mr & Mrs Nuttall, 37  
Waddow Grove,  
Waddington

PROJECT:

Proposed rear extension and  
alterations

SHEET:

Existing Elevations

Project number

PHA/1027

Date

30/05/2025

Drawn by

OSJ

Checked by

PH

**A2.1**

Scale

1 : 50

Sheet size

A1

Peter Hitchen  
Architects

Marathon House  
The Sidings Business Park  
Whalley, BB7 9SE

01254 823 885

www.peterhitchenarchitects.co.uk

NOTES:

FOR PLANNING APPROVAL

No.	Description	Date

CLIENT:

Mr & Mrs Nuttall, 37  
Waddow Grove,  
Waddington

PROJECT:

Proposed rear extension and  
alterations

SHEET:

Proposed Elevations

Project number PHA/1027

Date 30/05/2025

Drawn by RH

Checked by PH

**A2.2**

Scale 1 : 50

Sheet size A1




1 PROPOSED NORTH WEST  
1 : 50



2 PROPOSED NORTH EAST  
1 : 50



3 PROPOSED SOUTH EAST  
1 : 50

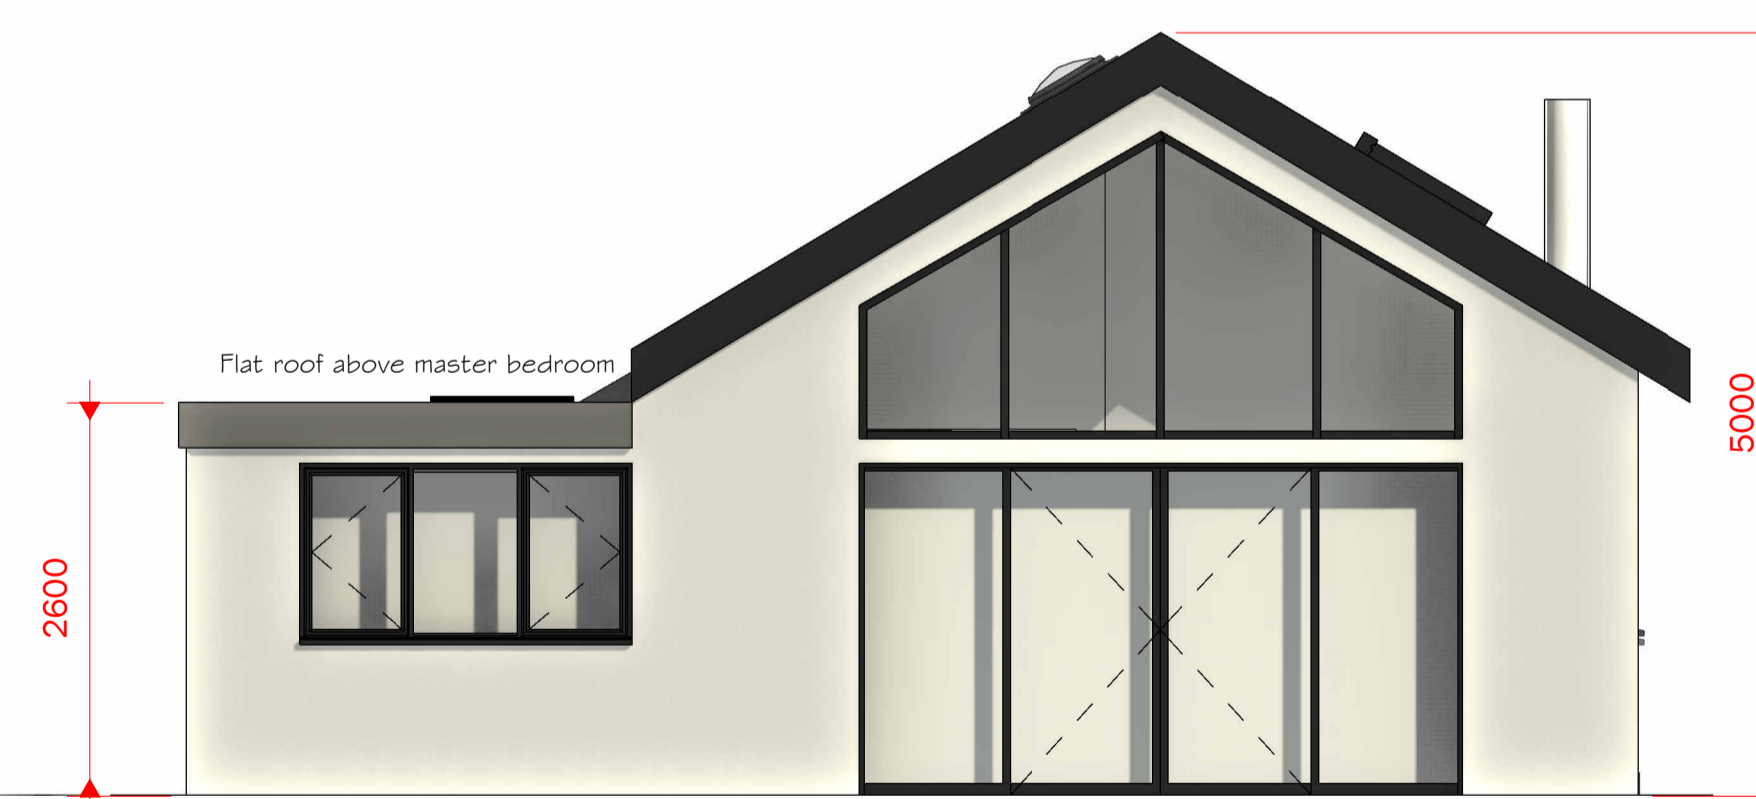

4 PROPOSED SOUTH WEST  
1 : 50