


Pet Crematorium at Dockber Laithe Farm, Sawley

Client:	Mr J Barnes
Ref:	RS/JB/ELV01
Drawn:	RS
Date: 23/06/2025	Scale: 1:100 @ A4

**Richard
Turner
& Son**
AUCTIONEERS
VALUERS &
ESTATE AGENTS
01200 441351
www.rturner.co.uk

NORTH ELEVATION: PRE-DEVELOPMENT

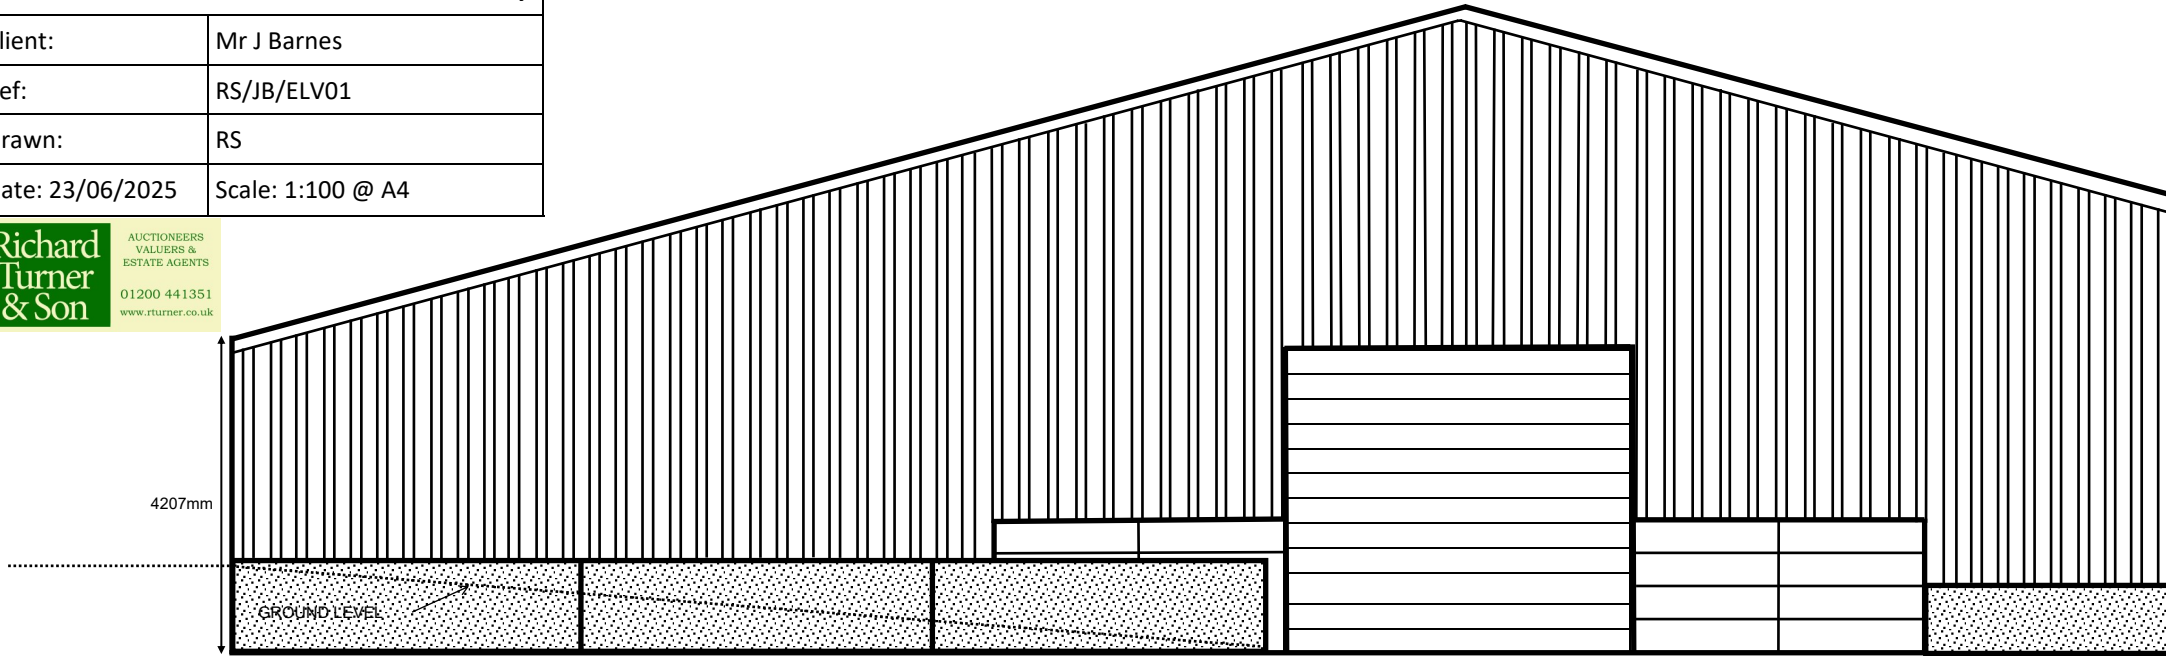

Material Key:

- Steel portal frame. Finished in 'Juniper Green'
- Steel profile roof cladding. Finished in 'Juniper Geen' no roof lights installed.
- Steel profile cladding installed atop existing precast concrete panels
- Steel incinerator chimney. Finished in black.

NORTH ELEVATION: POST-DEVELOPMENT

