



WEST ELEVATION: PRE-DEVELOPMENT


Pet Crematorium at Dockber Laithe Farm, Sawley	
Client:	Mr J Barnes
Ref:	RS/JB/ELV02
Drawn:	RS
Date: 23/06/2025	Scale: 1:100 @ A4

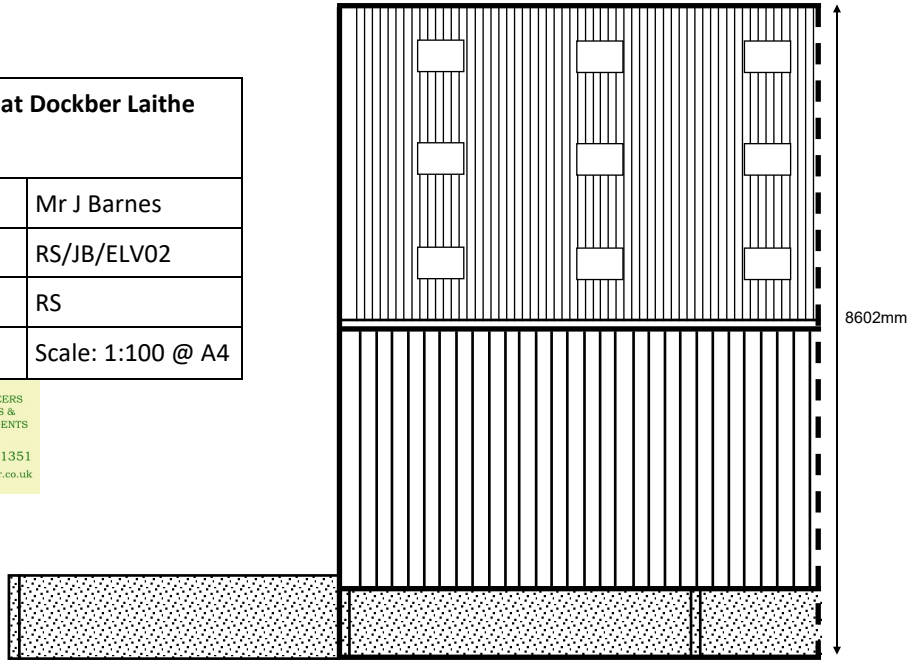

WEST ELEVATION: POST-DEVELOPMENT

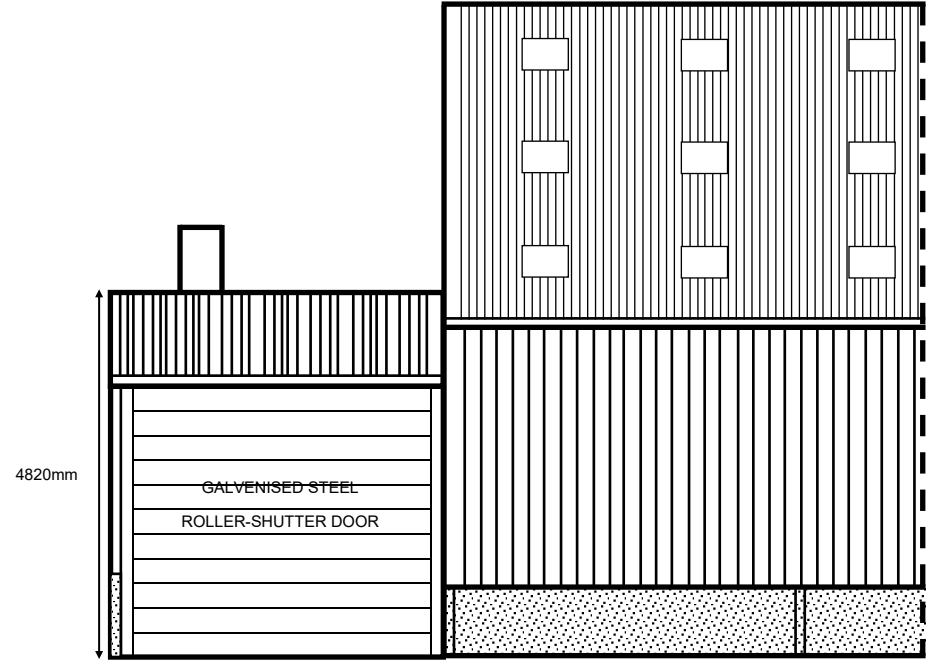

EAST ELEVATION: PRE-DEVELOPMENT

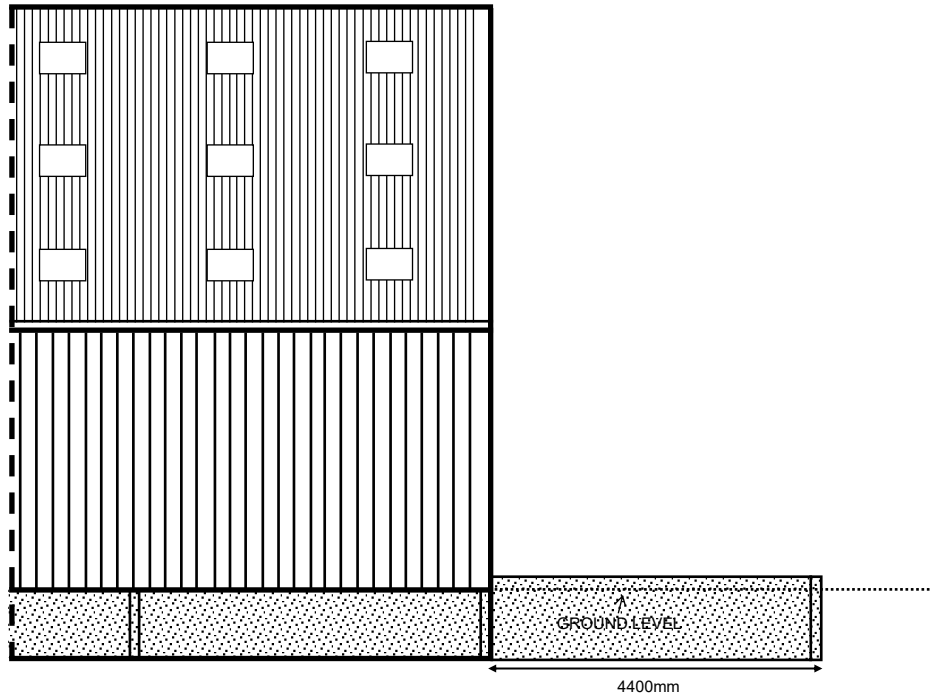

EAST ELEVATION: POST-DEVELOPMENT

