



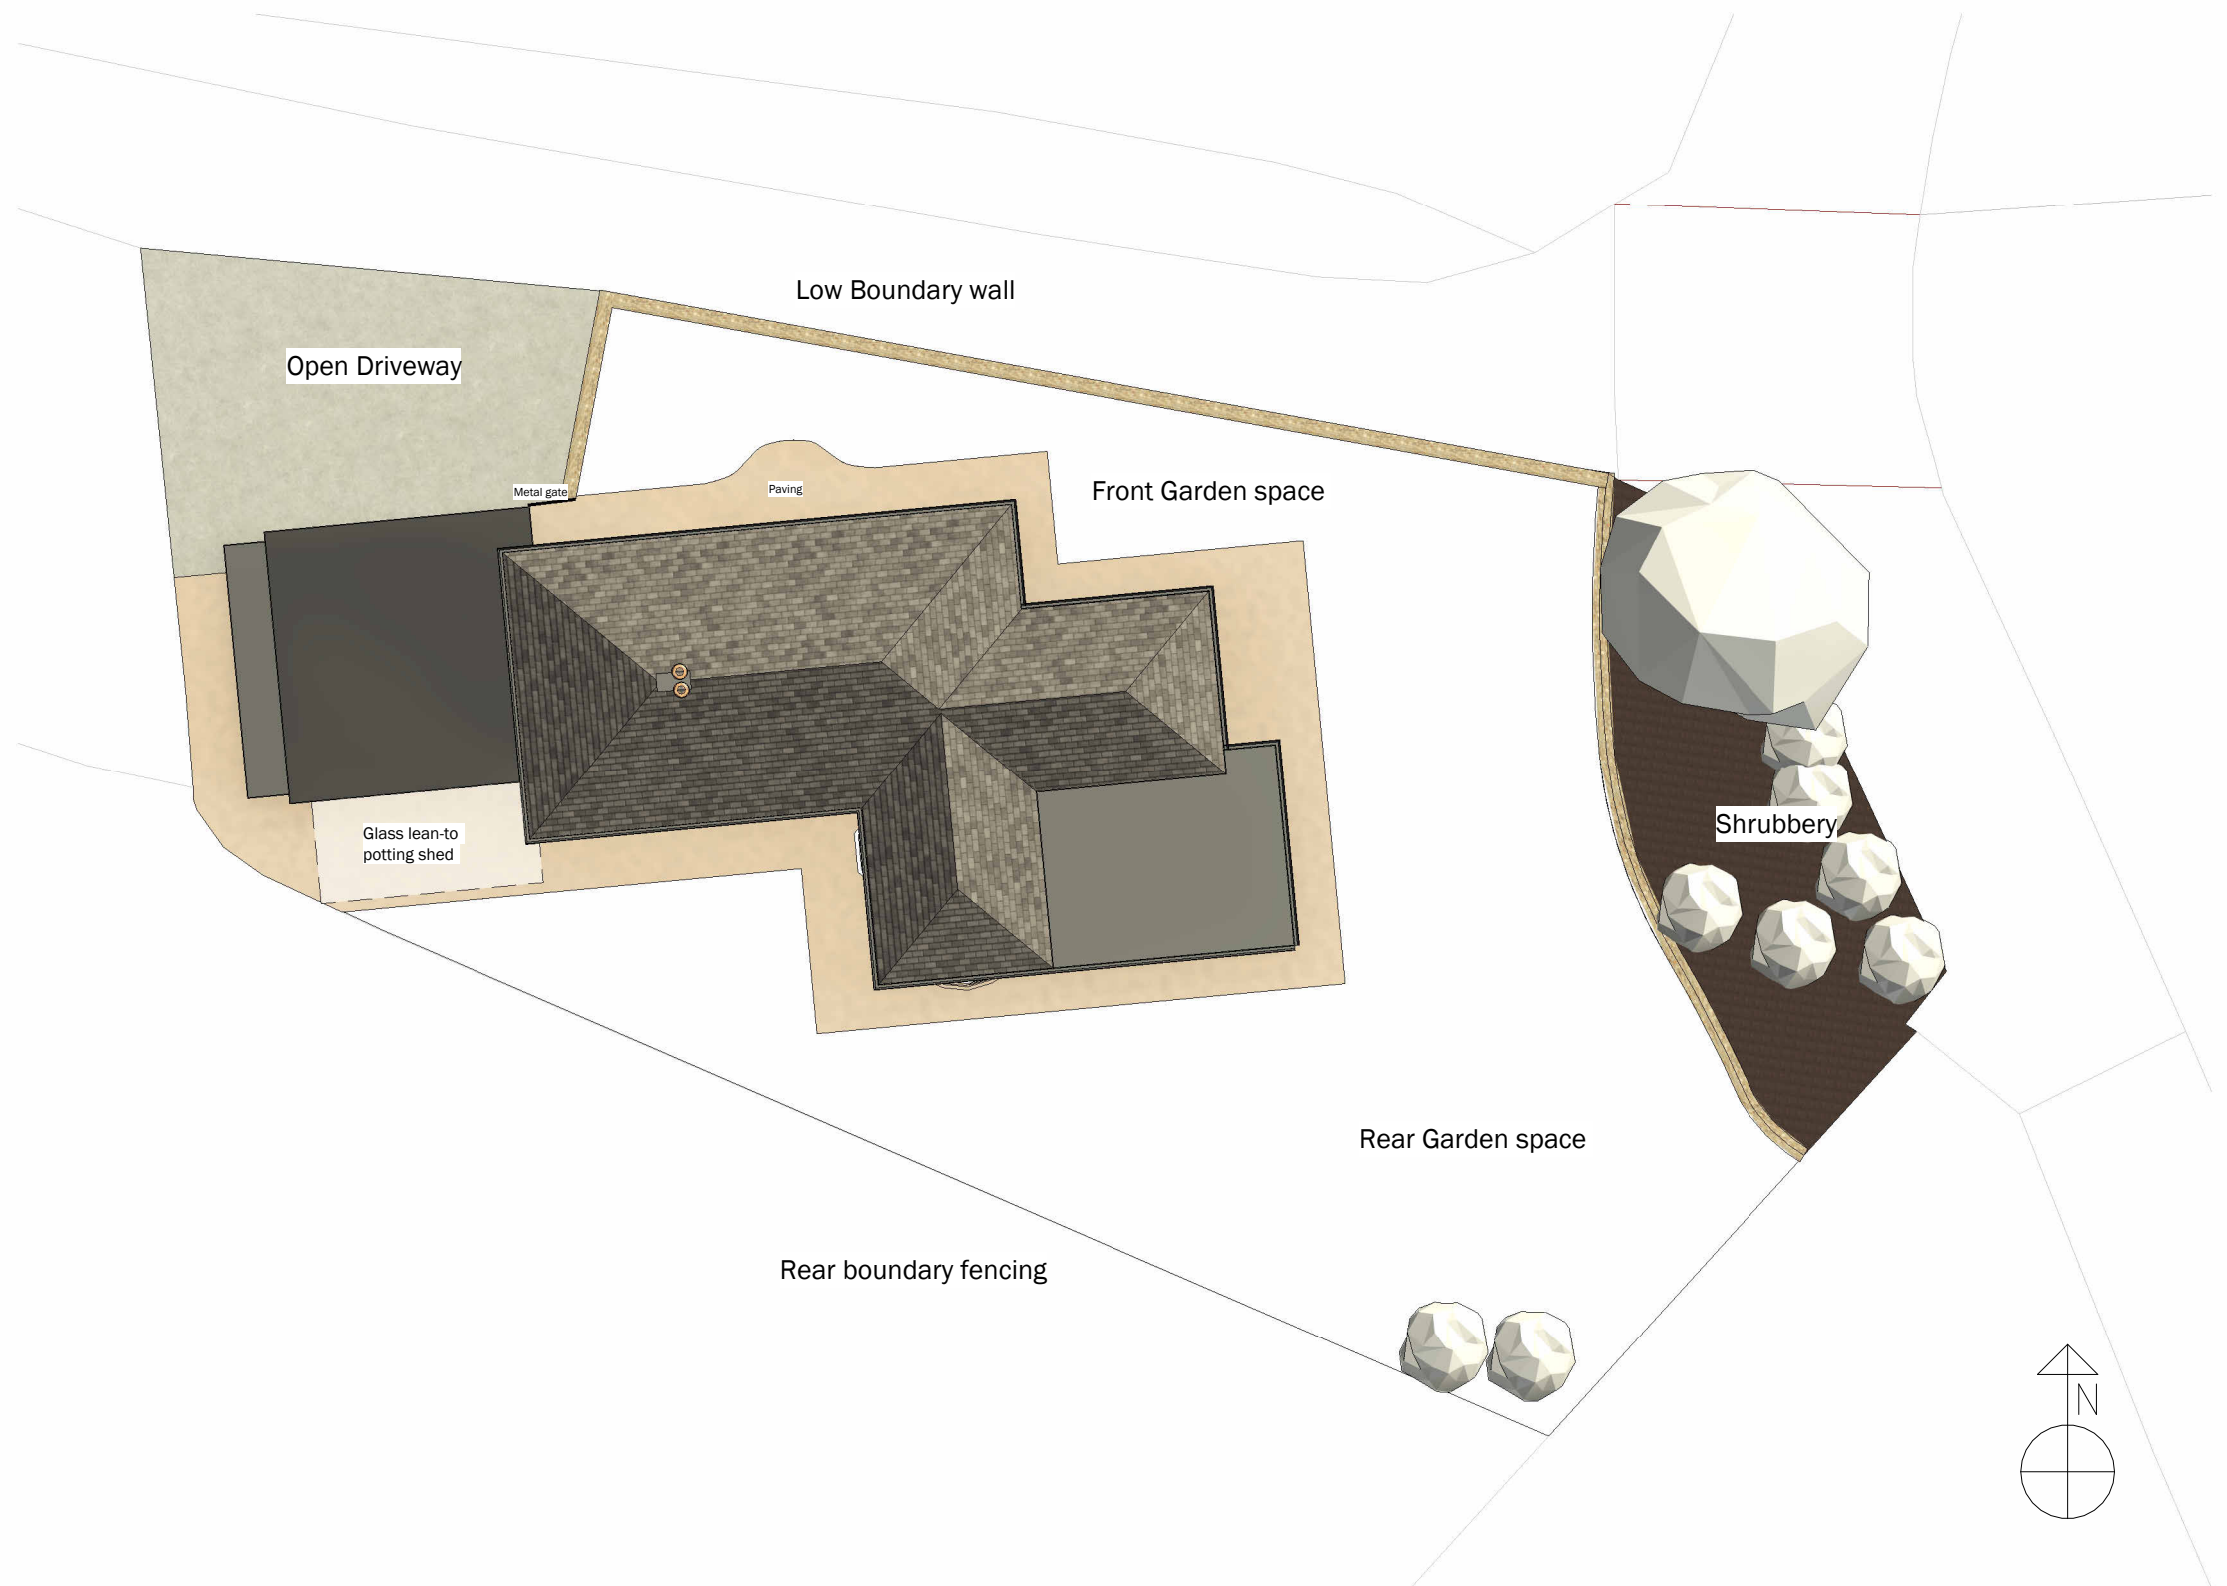

1 Existing Site plan
1 : 200

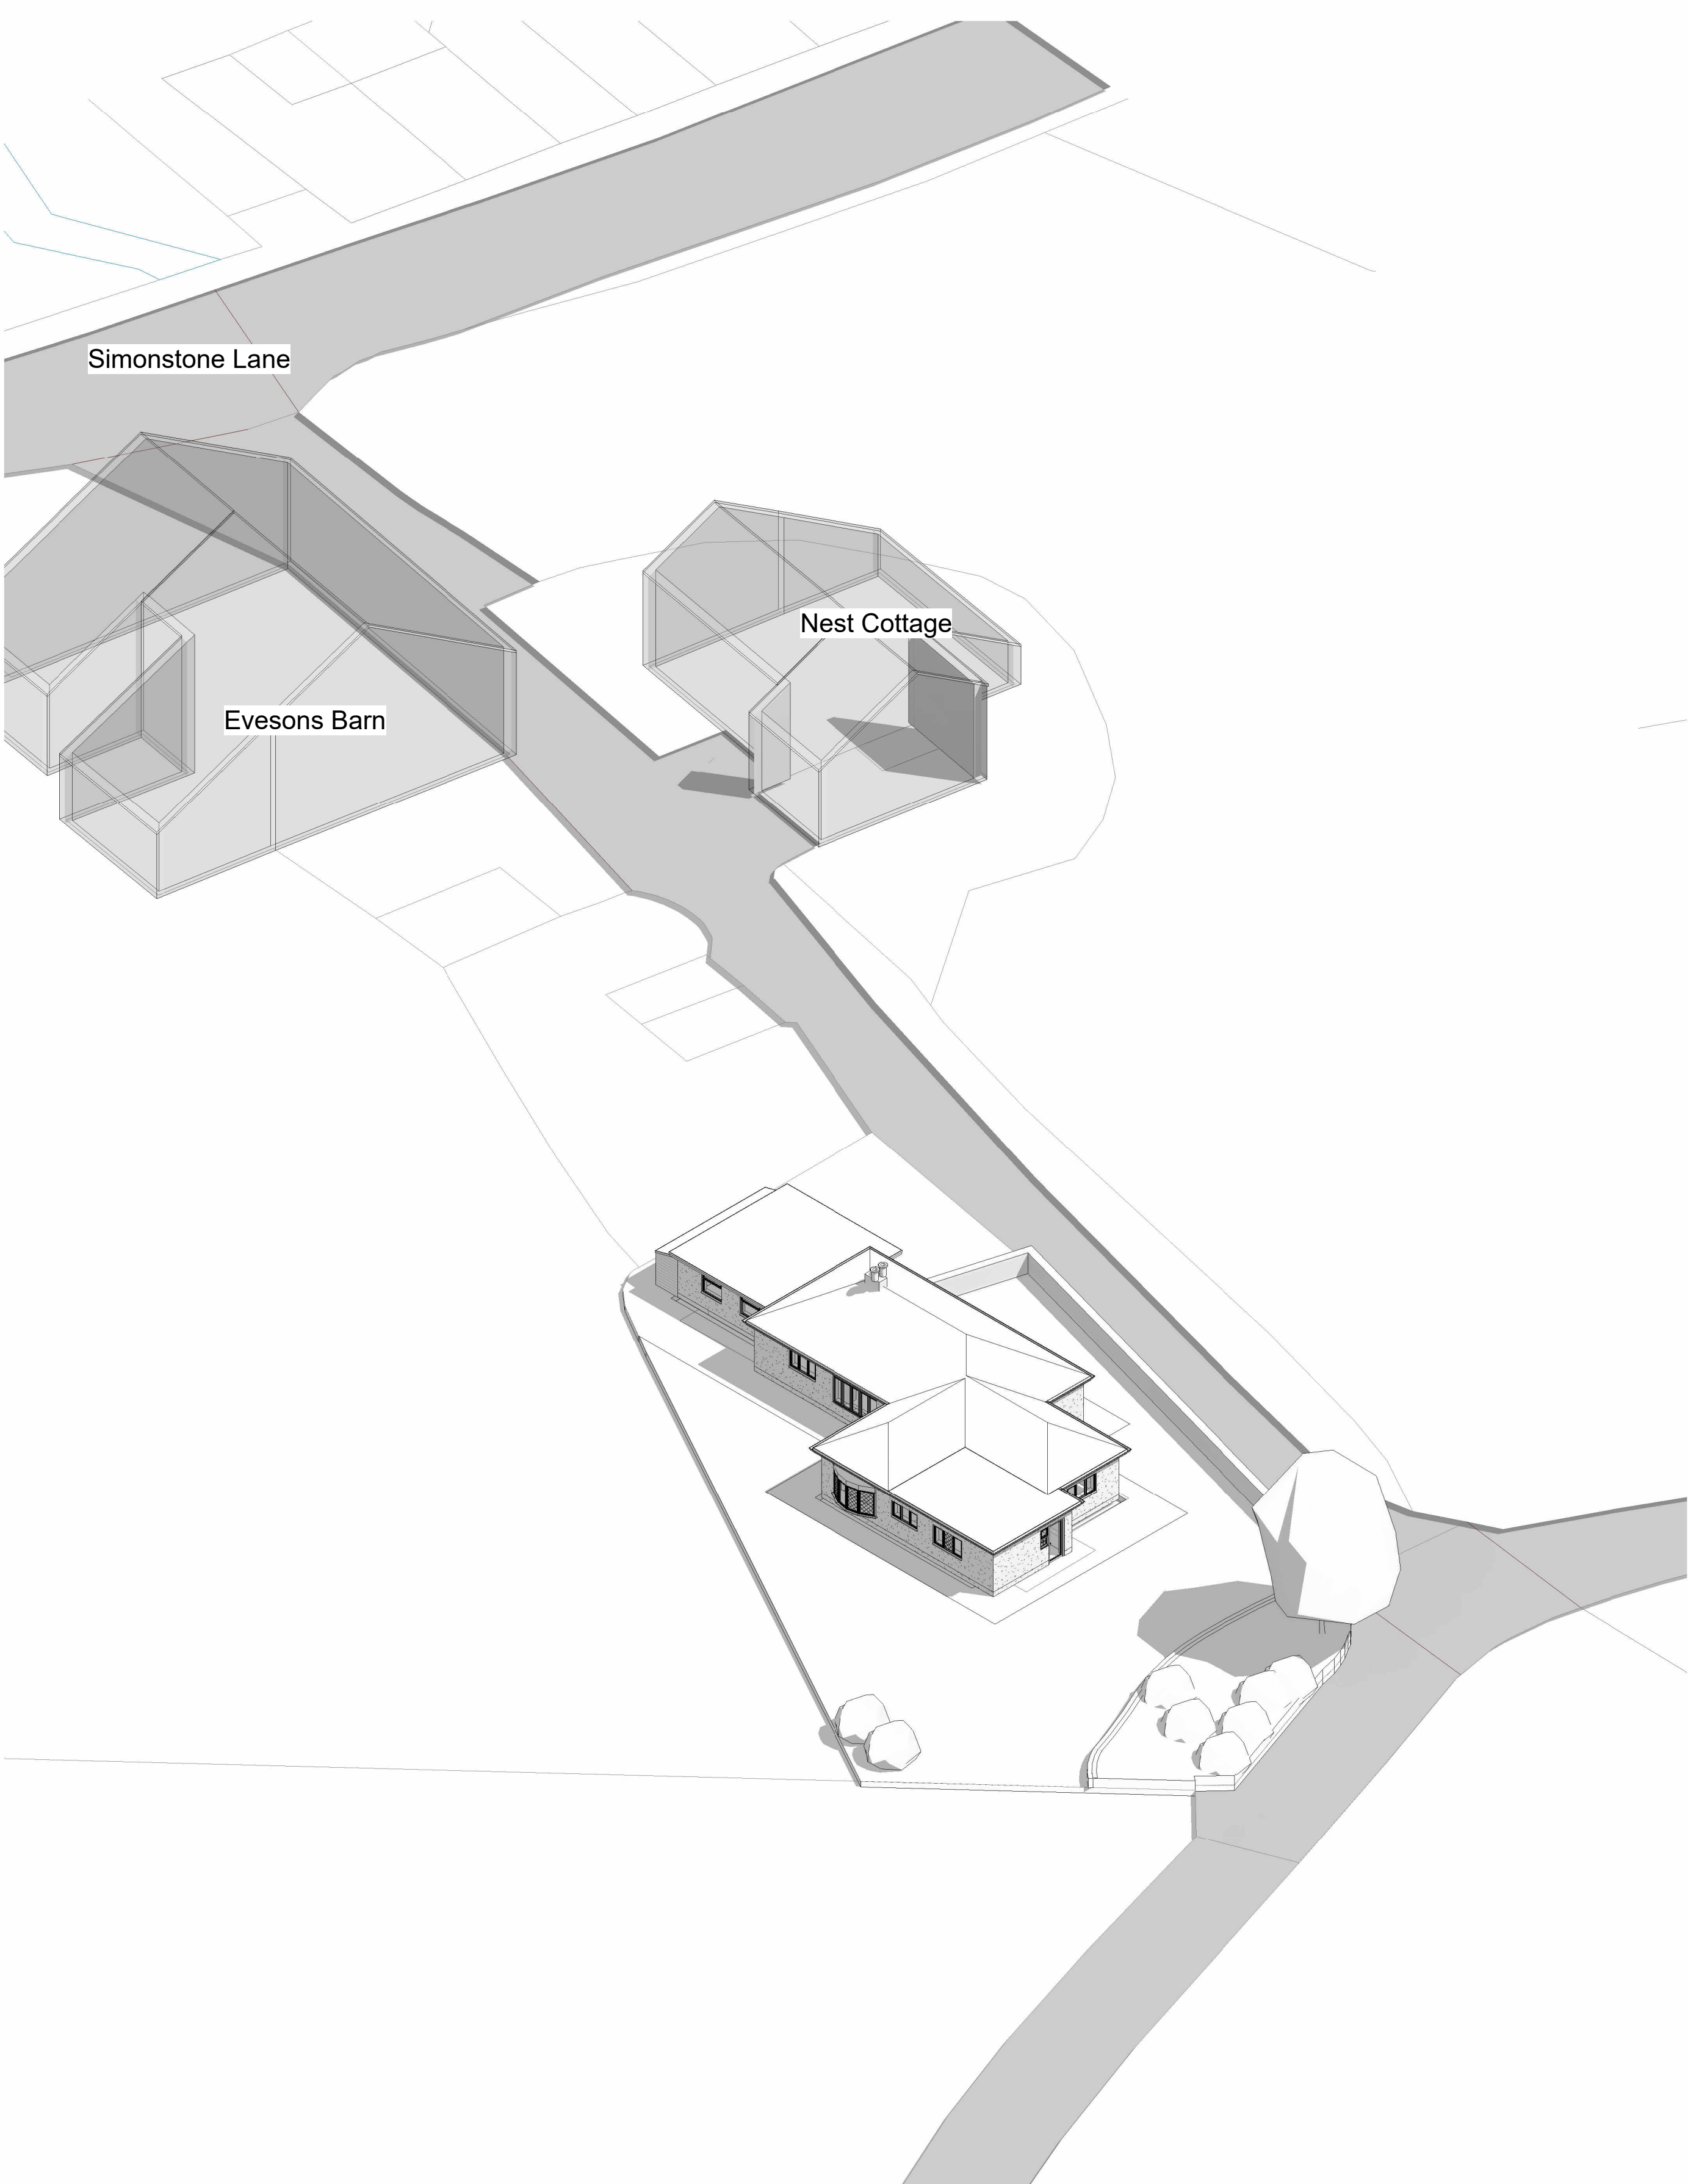

3 Proposed Site model

Peter Hitchen
Architects

Marathon House
The Sidings Business Park
Whalley, BB7 9SE

01254 823 885

www.peterhitchenarchitects.co.uk

NOTES:

For planning approval only

No.	Description	Date

CLIENT: Ginette Brogan
The Bungalow, Simonstone
Lane, Simonstone, BB127NU

PROJECT: Proposed extension and
alterations of existing bungalow

SHEET: Existing Stie plan and Model.

Project number PHA/1015

Date 16/05/2025

Drawn by AW

Checked by PH

A1.1

Scale 1 : 200

Sheet size A1