




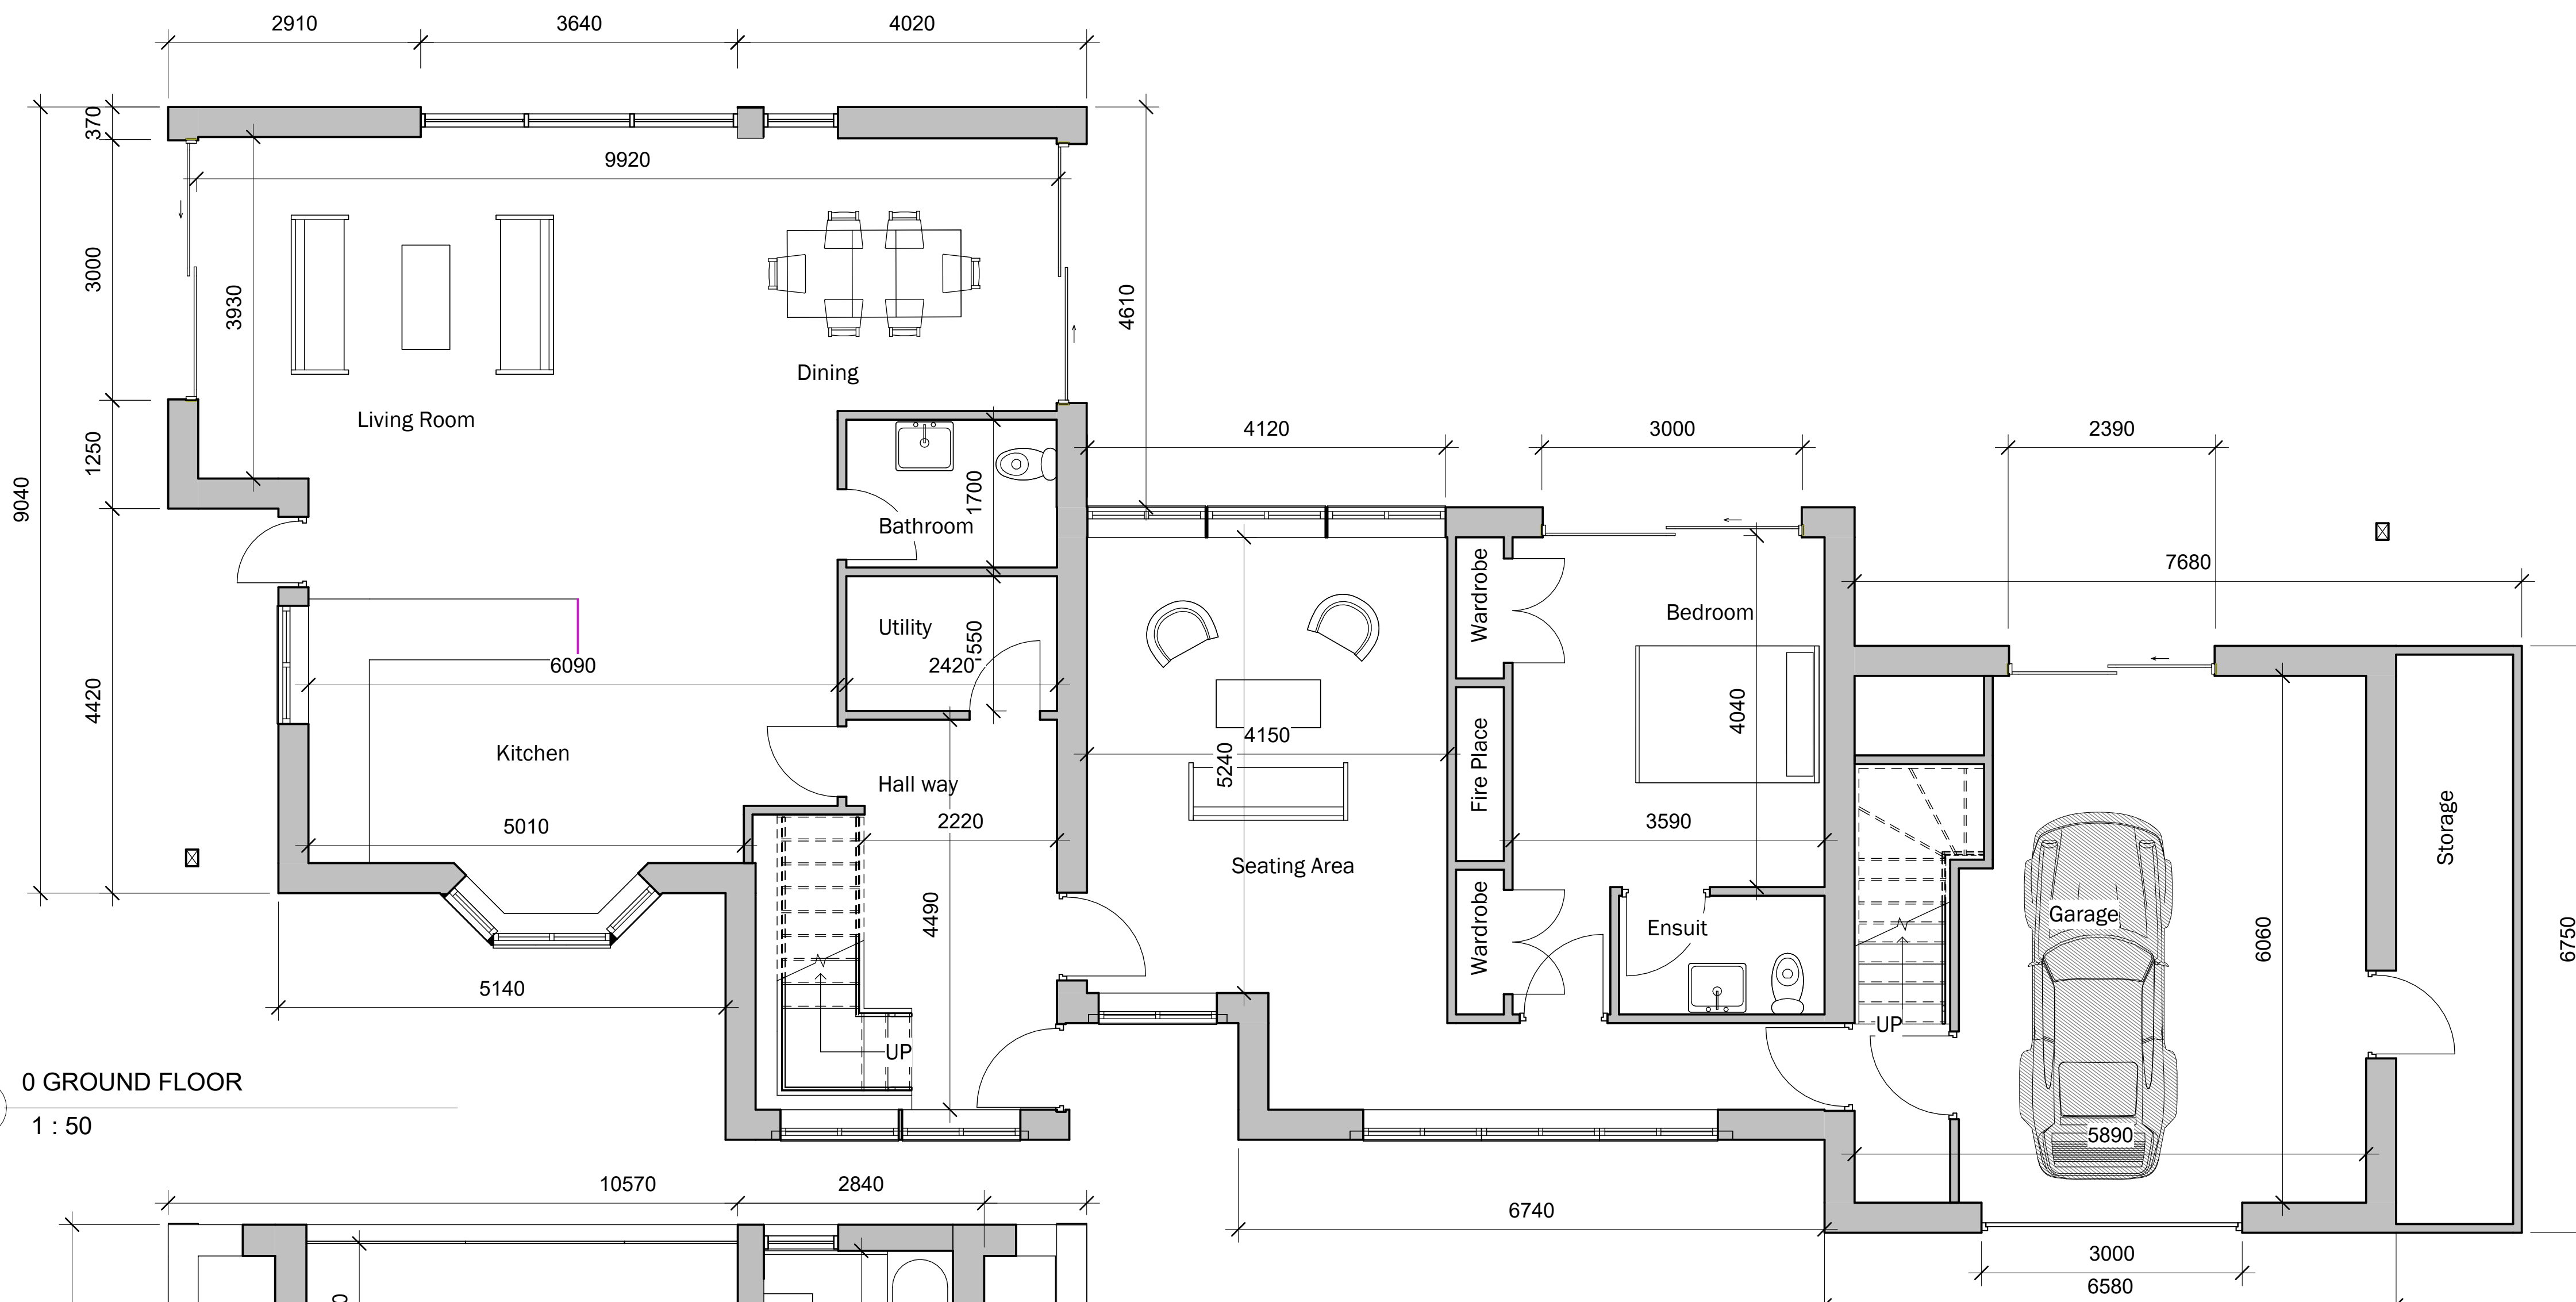

1 0 GROUND FLOOR
1 : 50

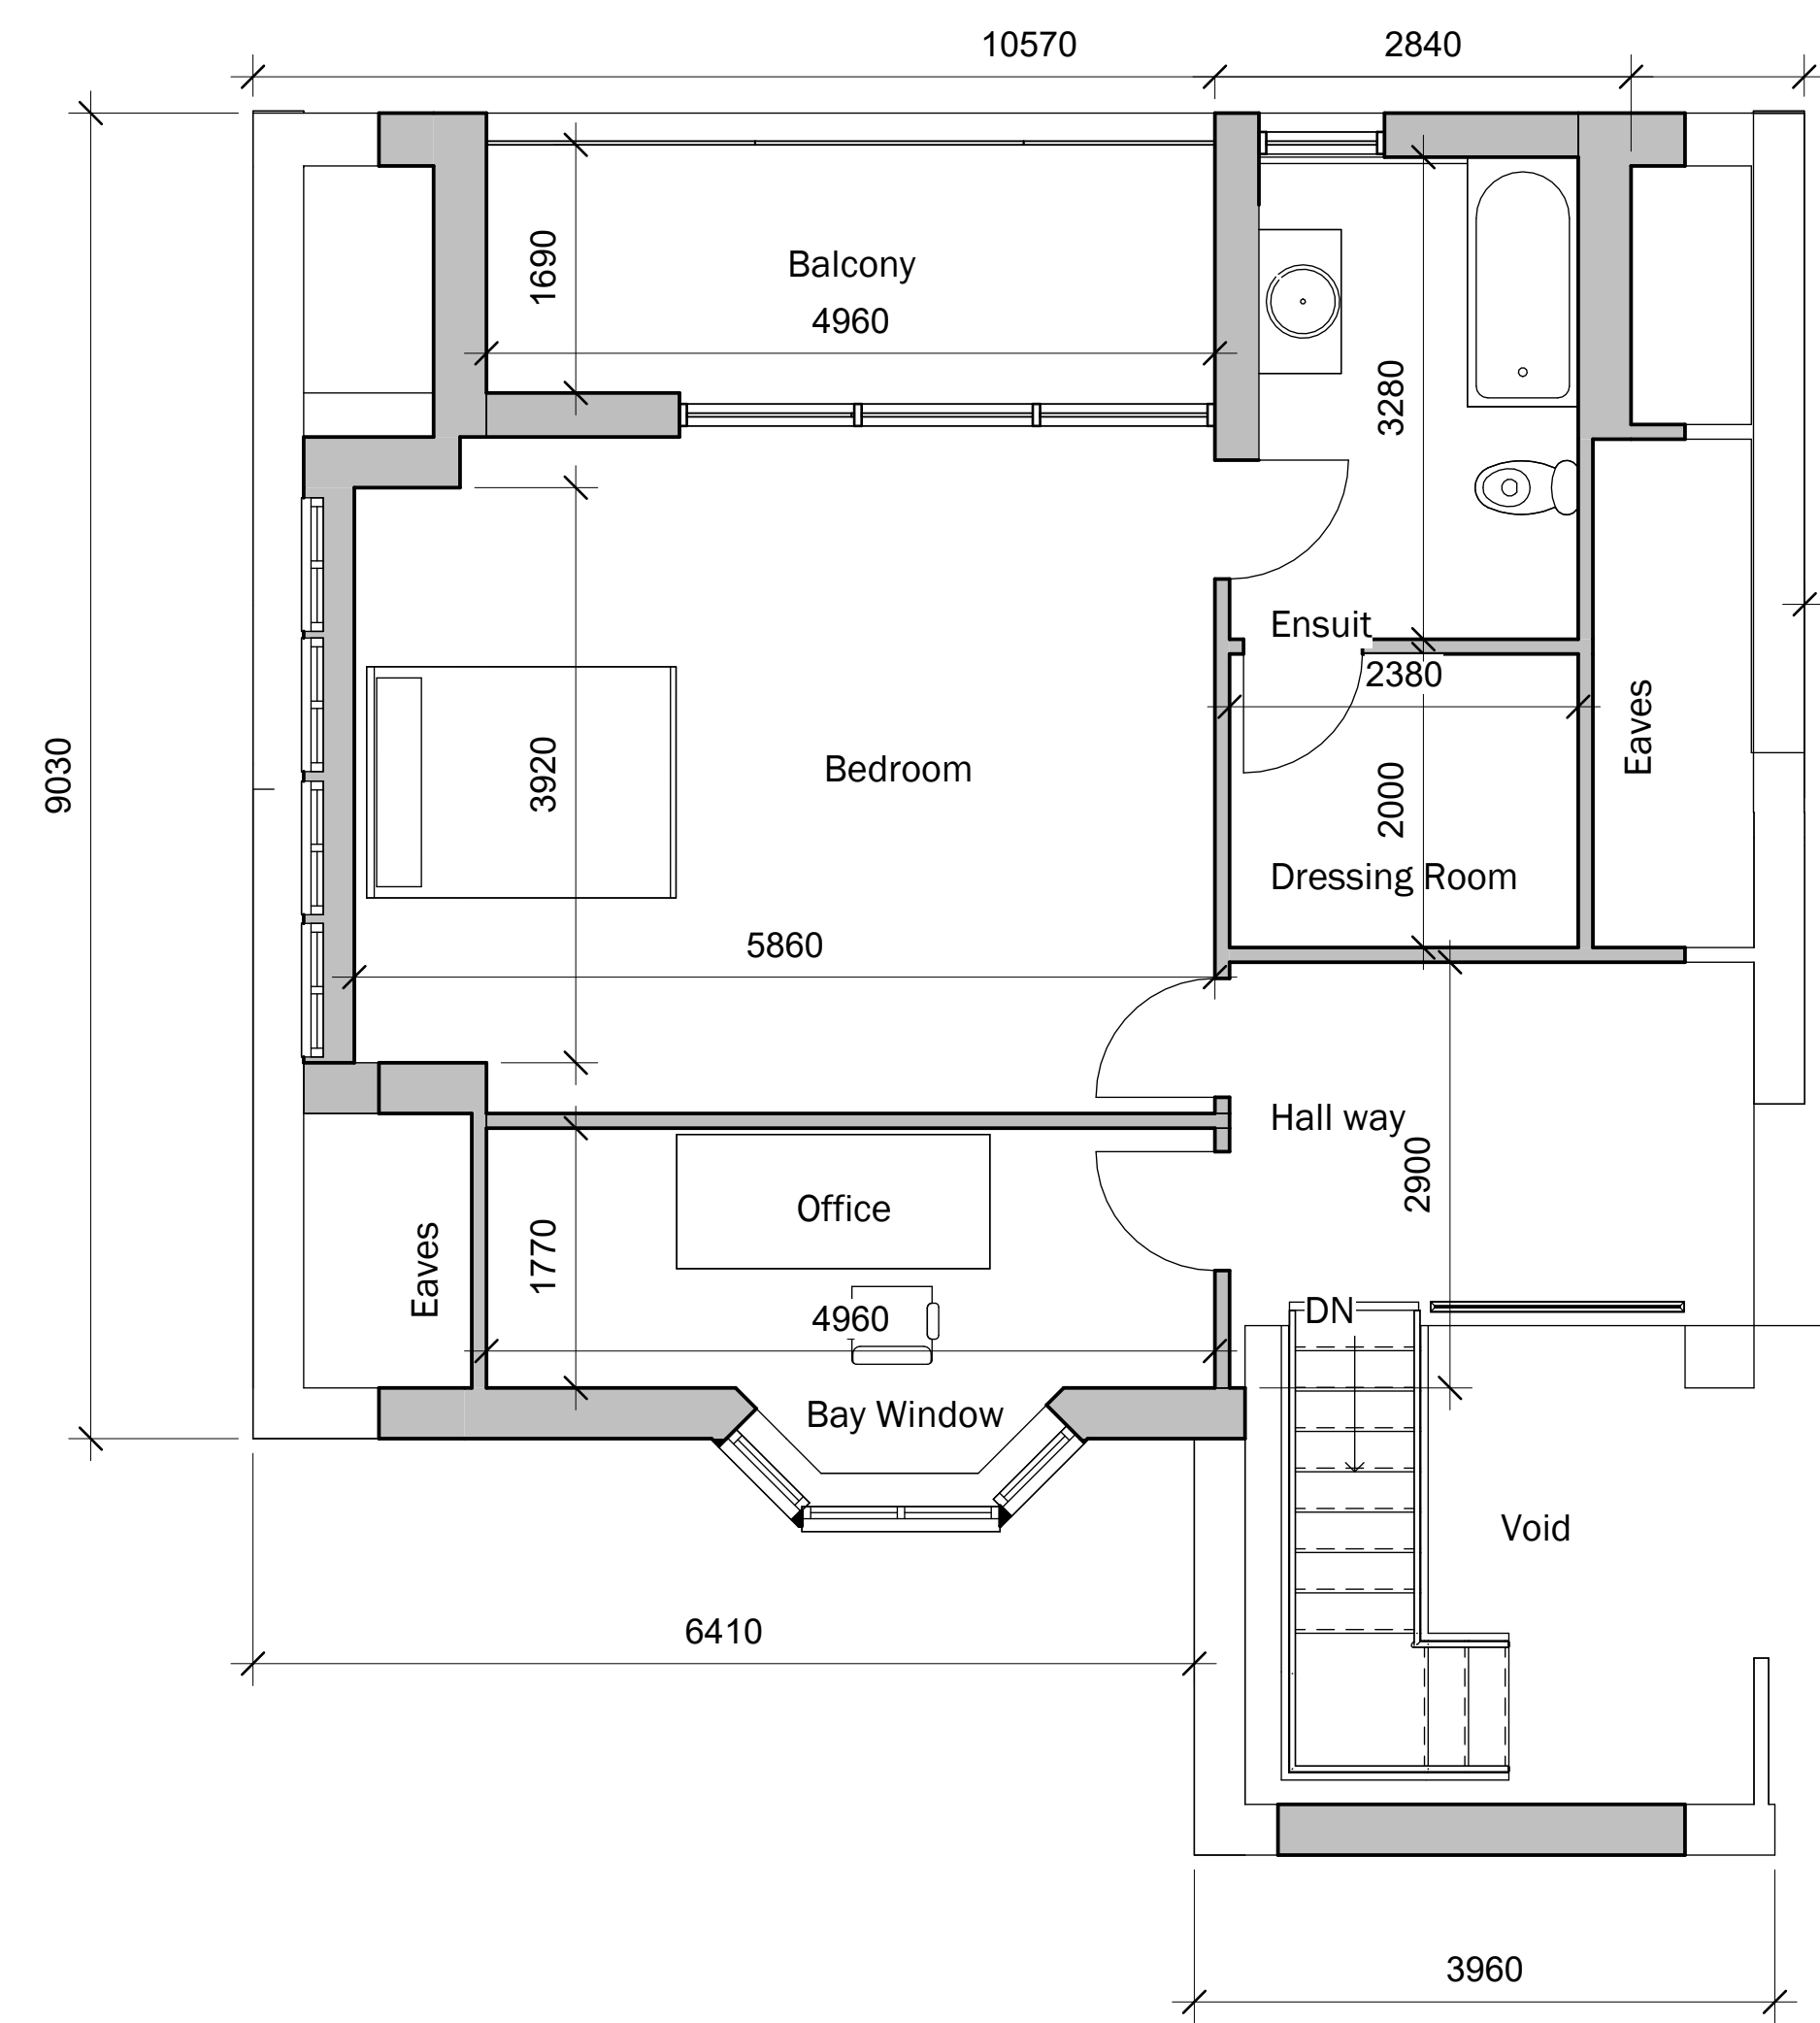

2 1 FIRST FLOOR
1 : 50

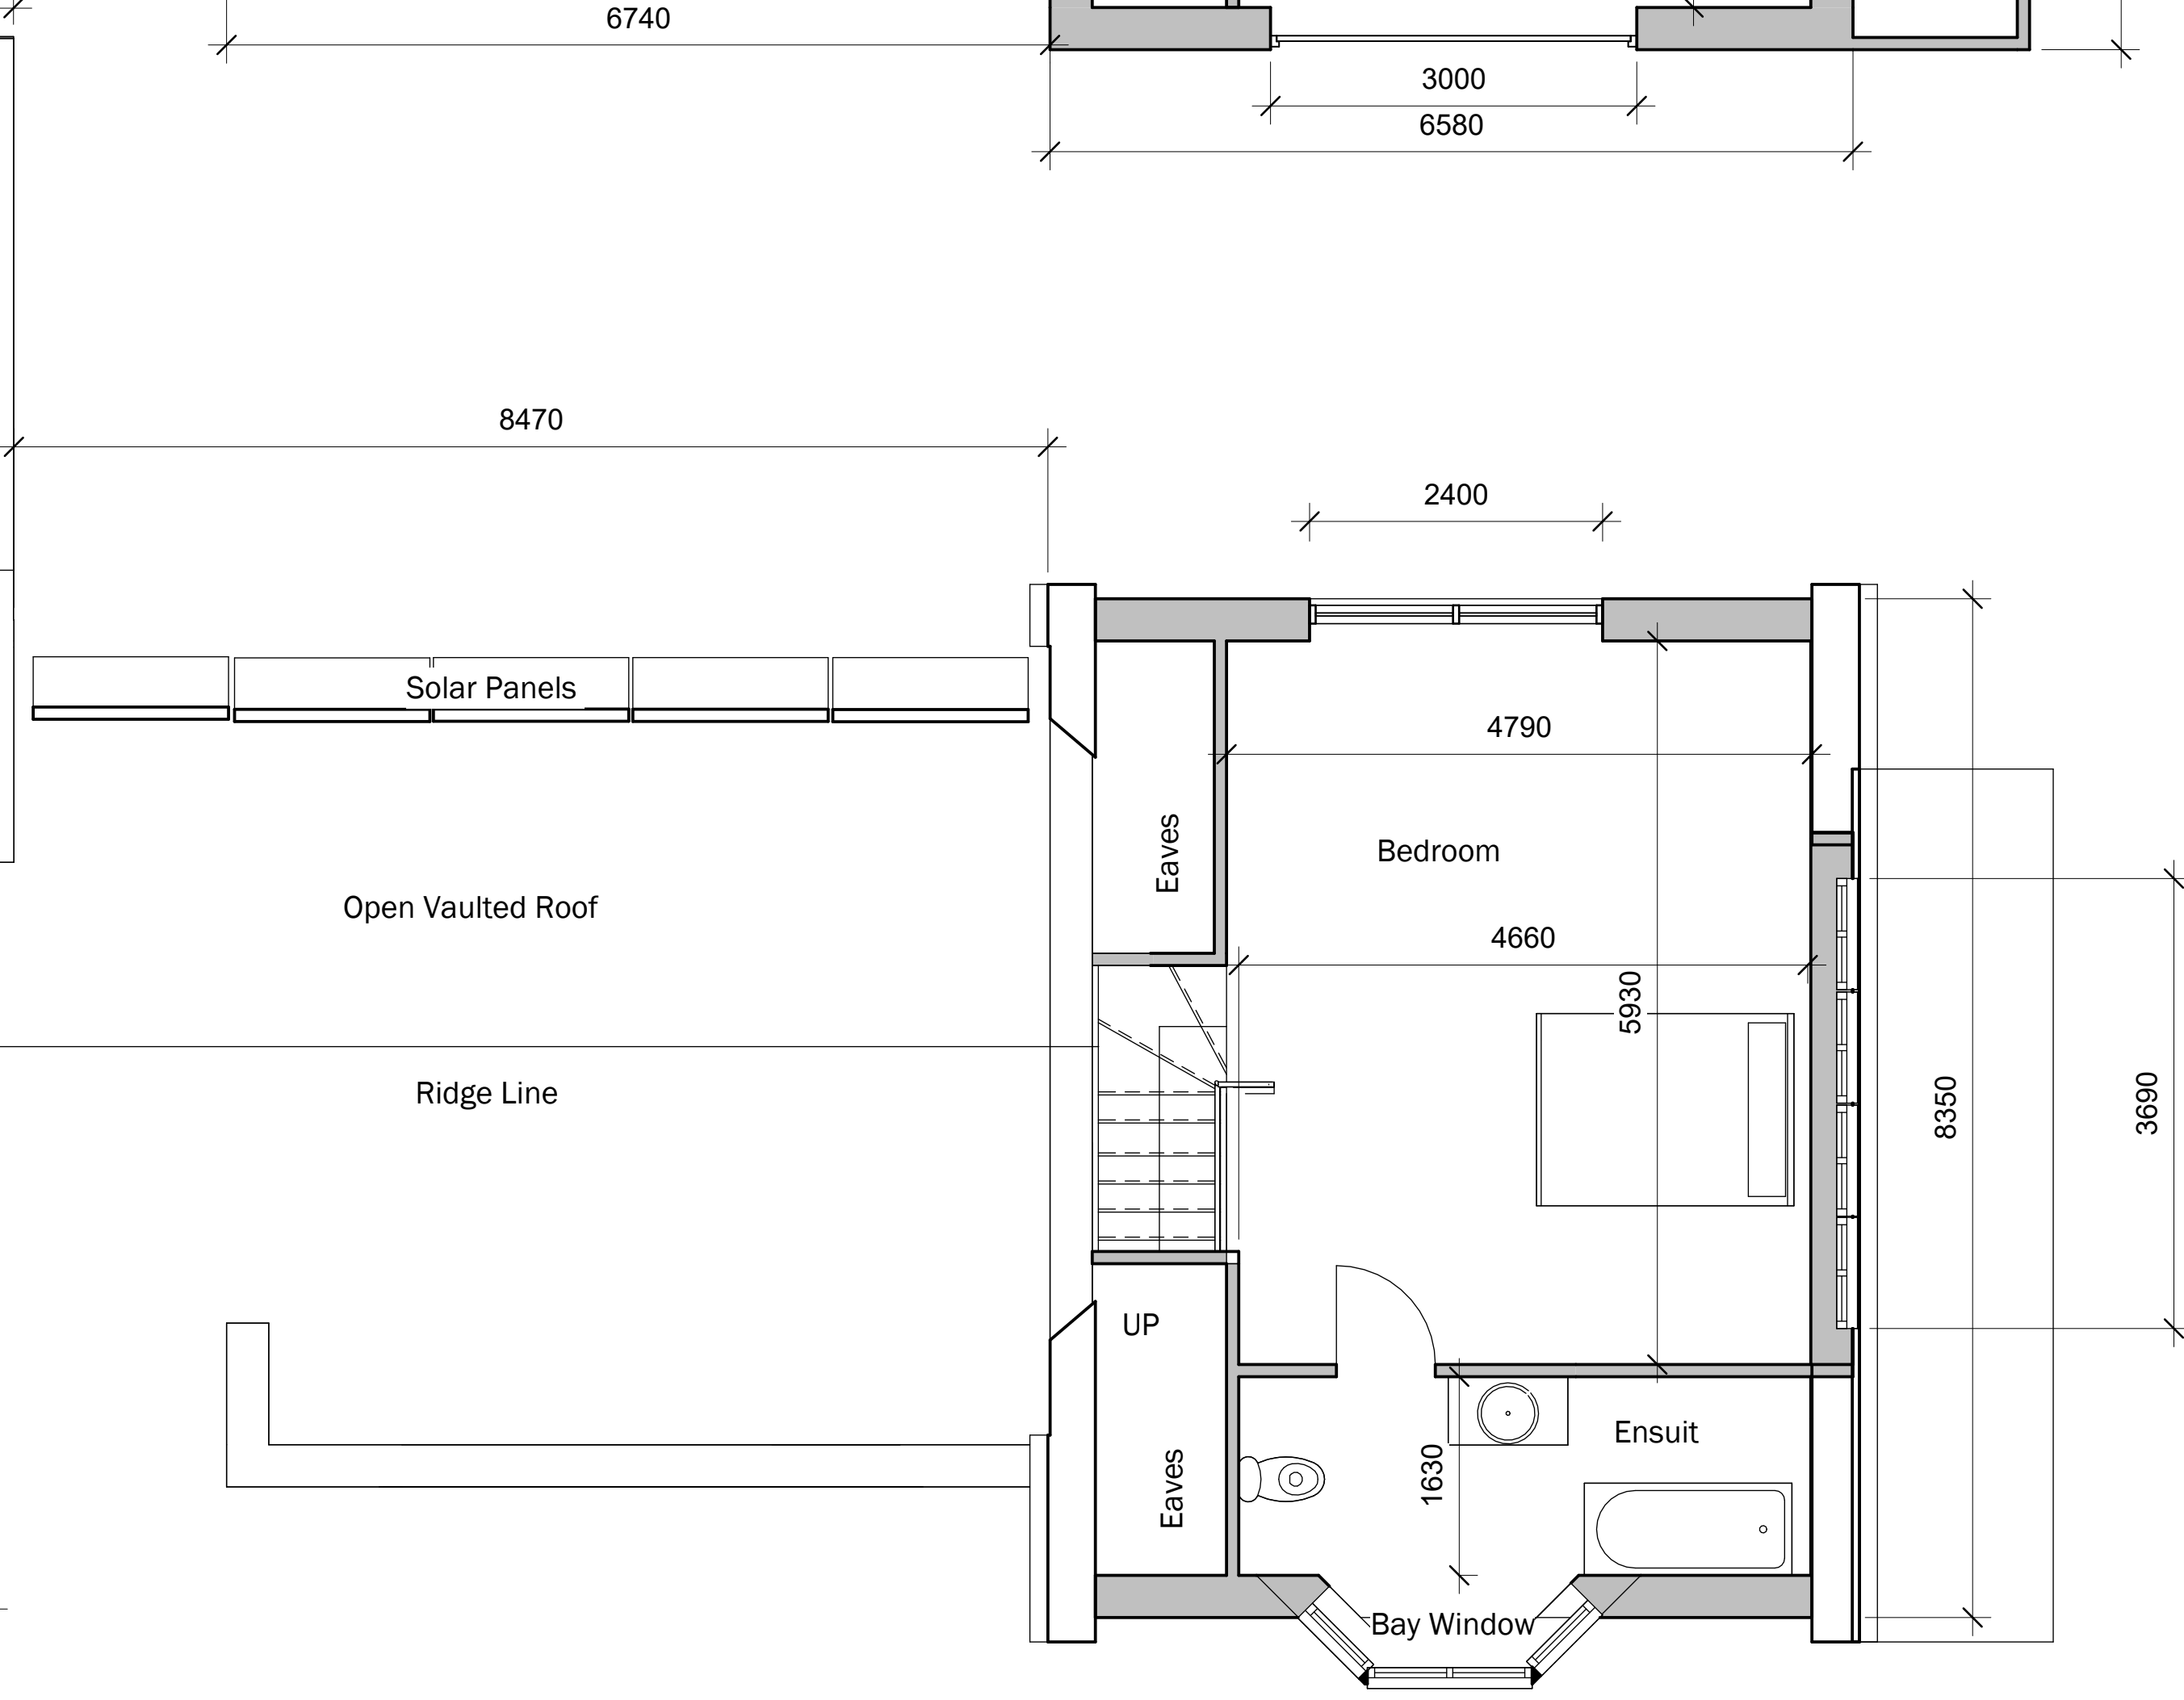

Peter Hitchen
Architects

Marathon House
The Sidings Business Park
Whalley, BB7 9SE

01254 823 885

www.peterhitchenarchitects.co.uk

NOTES:
For planning approval only
With Additional dimentions.

No.	Description	Date

CLIENT: Ginette Brogan
The Bungalow, Simonstone
Lane, Simonstone BB127NU

PROJECT: Proposed extention and
alterations of existing bungalow

SHEET: PROPOSED FLOOR PLANS

Project number	1015
Date	21.08.2025
Drawn by	LM
Checked by	PH

A2.2

Scale	1 : 50
Sheet size	A1