



Existing Front Elevation Scale 1:50



Proposed Front Elevation Scale 1:50

New sign to replace existing. (size as per existing) - Pantone colour - 2607C. Maximum projection - 1000mm

Existing iron frame to be retained

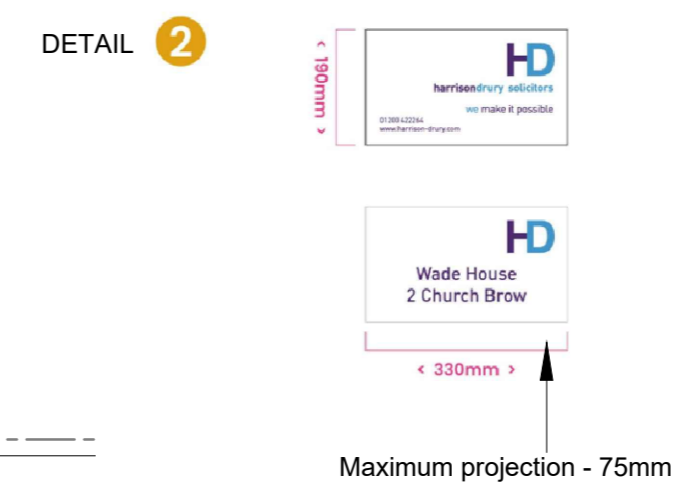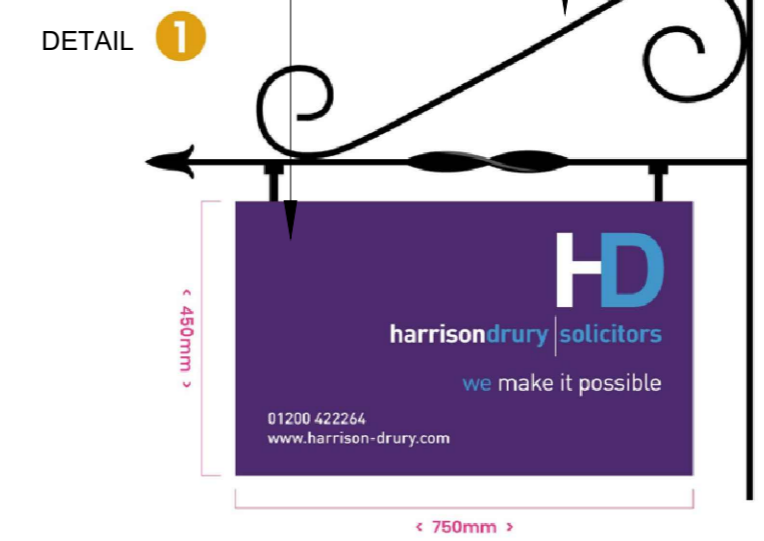

NOTES			
The copyright of this drawing is held by Lea Hough & Co Chartered Surveyors LLP.			
Do not scale from this drawing. All dimensions must be checked and verified by the contractor prior to works commencing on site.			
REVISIONS			
REV	DESCRIPTION	DATE	AMENDED

NOTES			
The copyright of this drawing is held by Lea Hough & Co Chartered Surveyors LLP.			
Do not scale from this drawing. All dimensions must be checked and verified by the contractor prior to works commencing on site.			
REVISIONS			
REV	DESCRIPTION	DATE	AMENDED

LeaHough
 CHARTERED SURVEYORS
 Survey Valuation Design Planning Sales

Oakshaw House
 2 Capricorn Park
 Blakewater Road
 Blackburn
 Lancashire
 BB1 5QR
 Tel: 01254 260196
 Email: info@leahough.co.uk
 Web: www.leahough.co.uk

8 Eaton Avenue
 Matrix Office Park
 Buckshaw Village
 Preston
 Lancashire
 PR7 7NA
 Tel: 01772 458866
 Email: info@leahough.co.uk
 Web: www.leahough.co.uk

CLIENT:
 Harrison Drury

PROJECT ADDRESS:
 Wade House
 2 Church Brow
 Clitheroe
 BB7 2AA

PROJECT TITLE:
 Signage Application - Non illuminated

DRAWING TITLE:
 Existing and Proposed Front Elevations

PAPER SIZE: A2	DRAWING NUMBER: BS.25-038/05	REV -
SCALE: 1/50	DATE: June 2025	DRAWN BY: RO