



EXISTING SECTION A-A 1:250

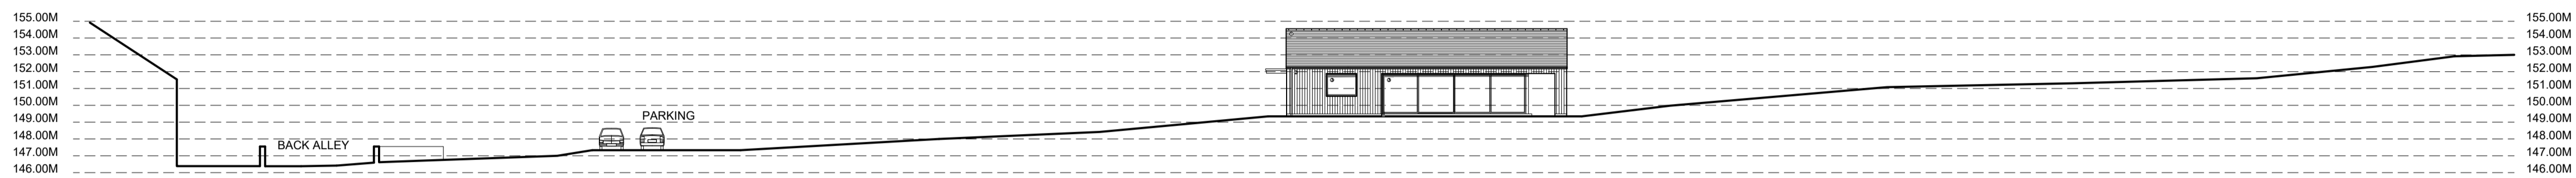


PROPOSED SECTION A-A 1:250


1. NATURAL SLATE
2. CHARRED VERTICAL TIMBER CLADDING
3. ALUMINIUM OR UPVC WINDOWS
4. PV PANELS

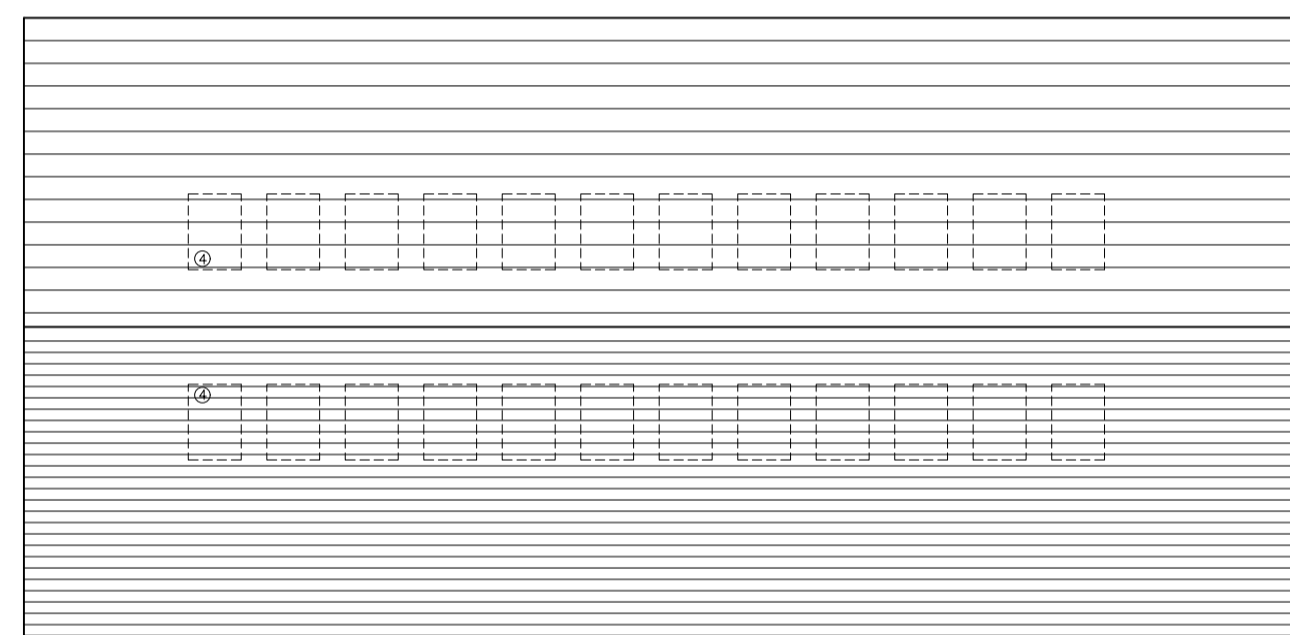


PROPOSED ROOF PLAN 1:100

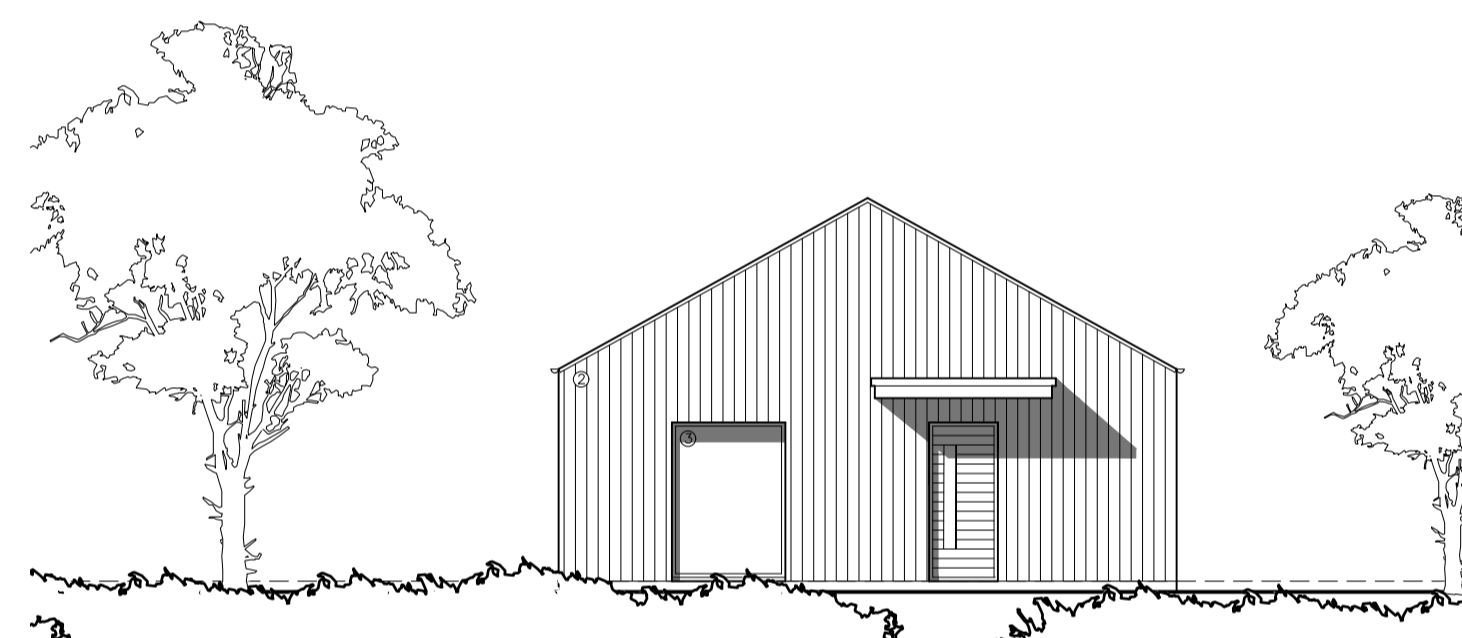


PROPOSED NORTH ELEVATION (1) 1:100

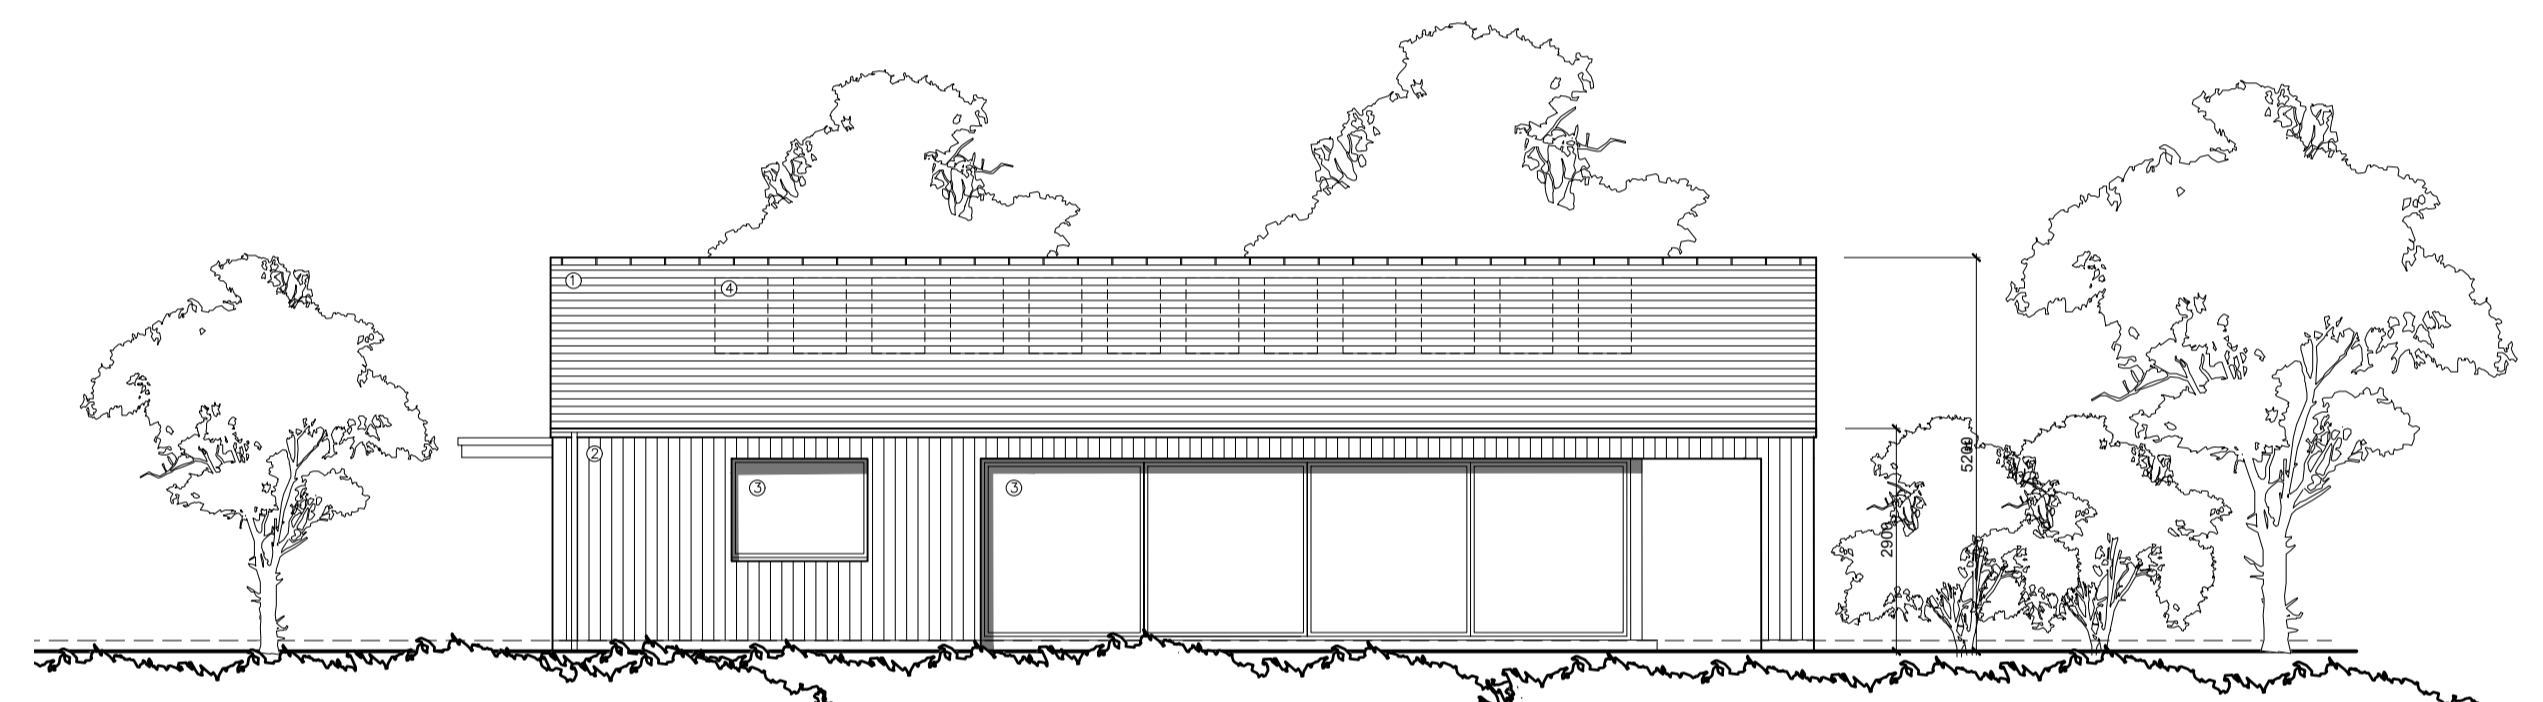


PROPOSED WEST ELEVATION (2) 1:100

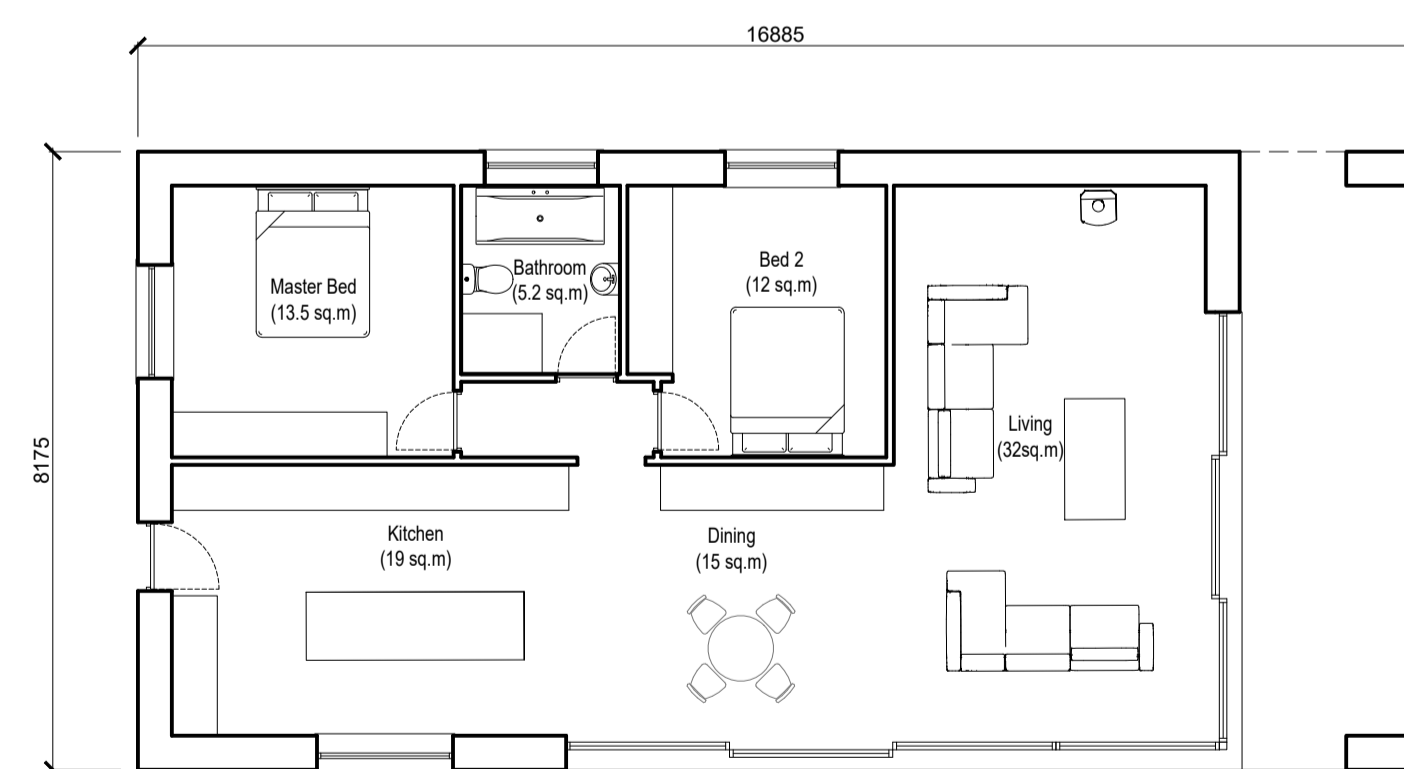

PROPOSED GROUND FLOOR PLAN 1:100

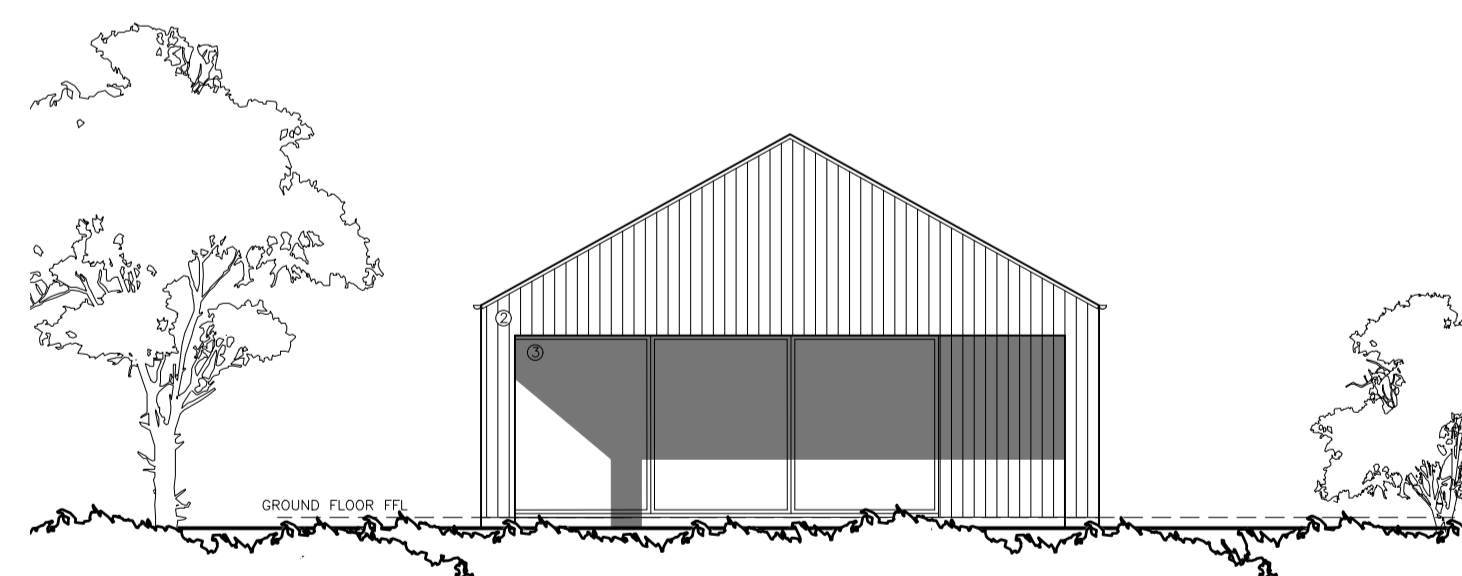

PROPOSED SOUTH ELEVATION (3) 1:100

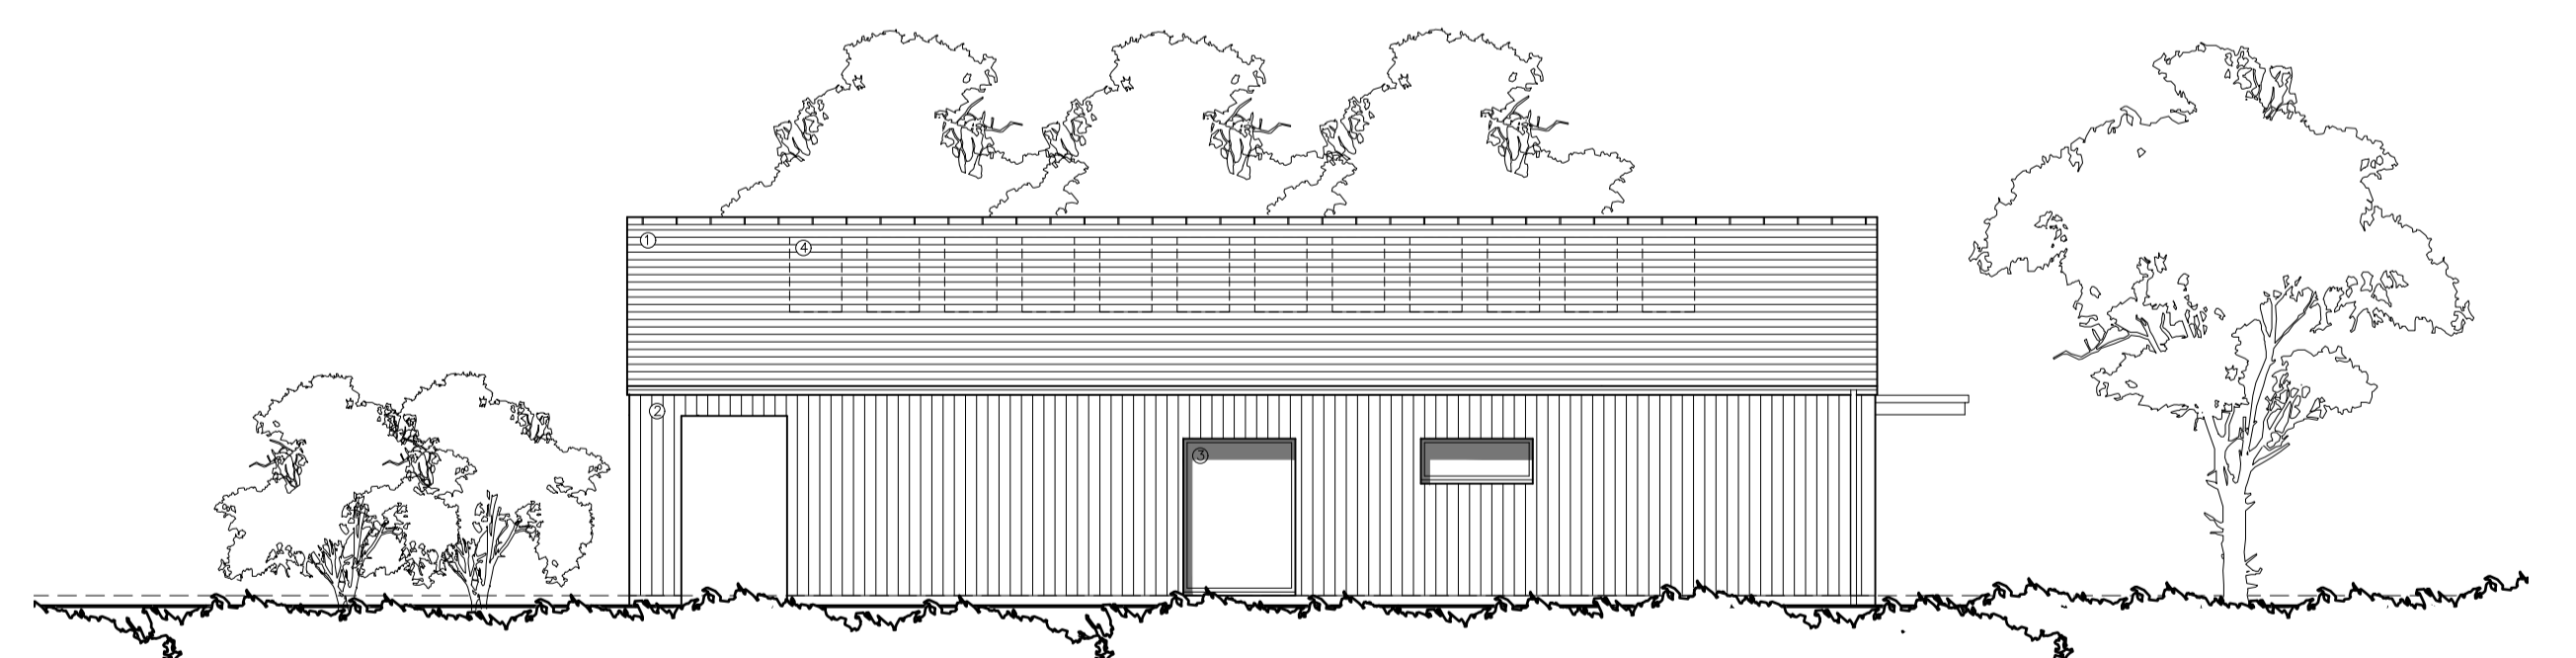

PROPOSED EAST ELEVATION (4) 1:100

Scale	Sheet Size	Drawing Status
AS SHOWN	A1	PLANNING
Job Number	Drawn By	Checked
24-045	AW	AW
Drawing Number	Revision	Final Issue
PL04	A	-