

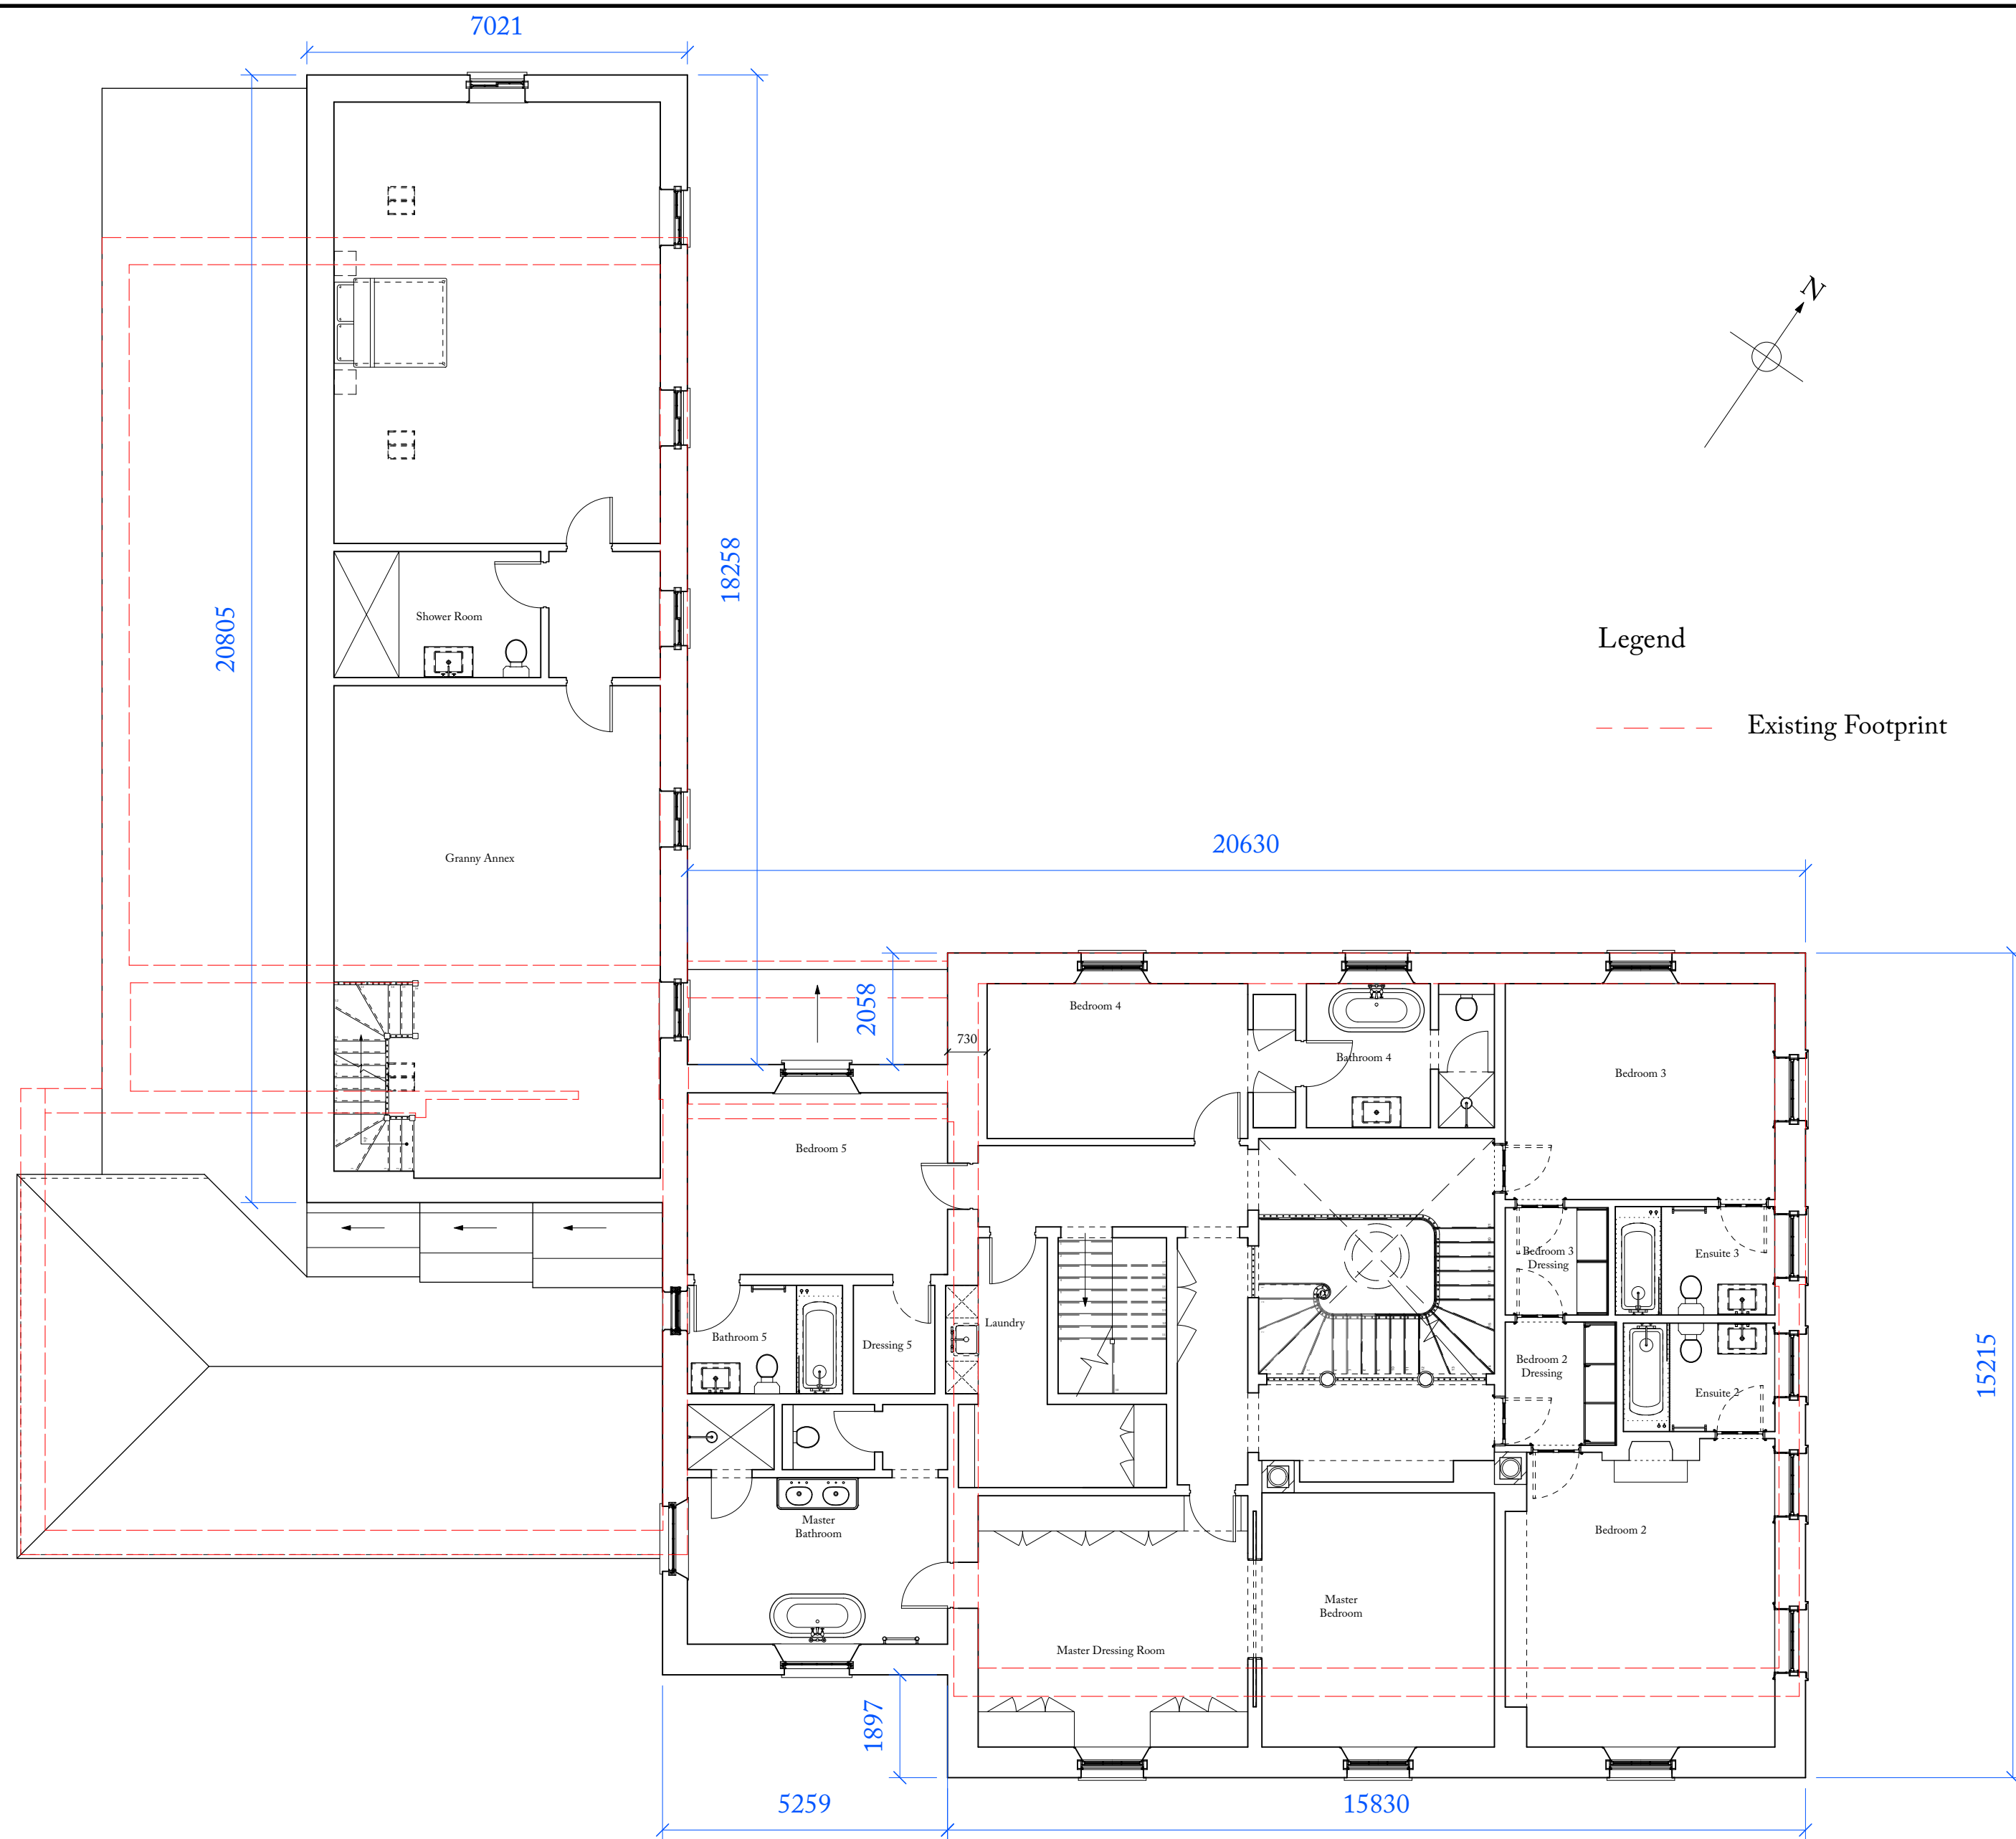


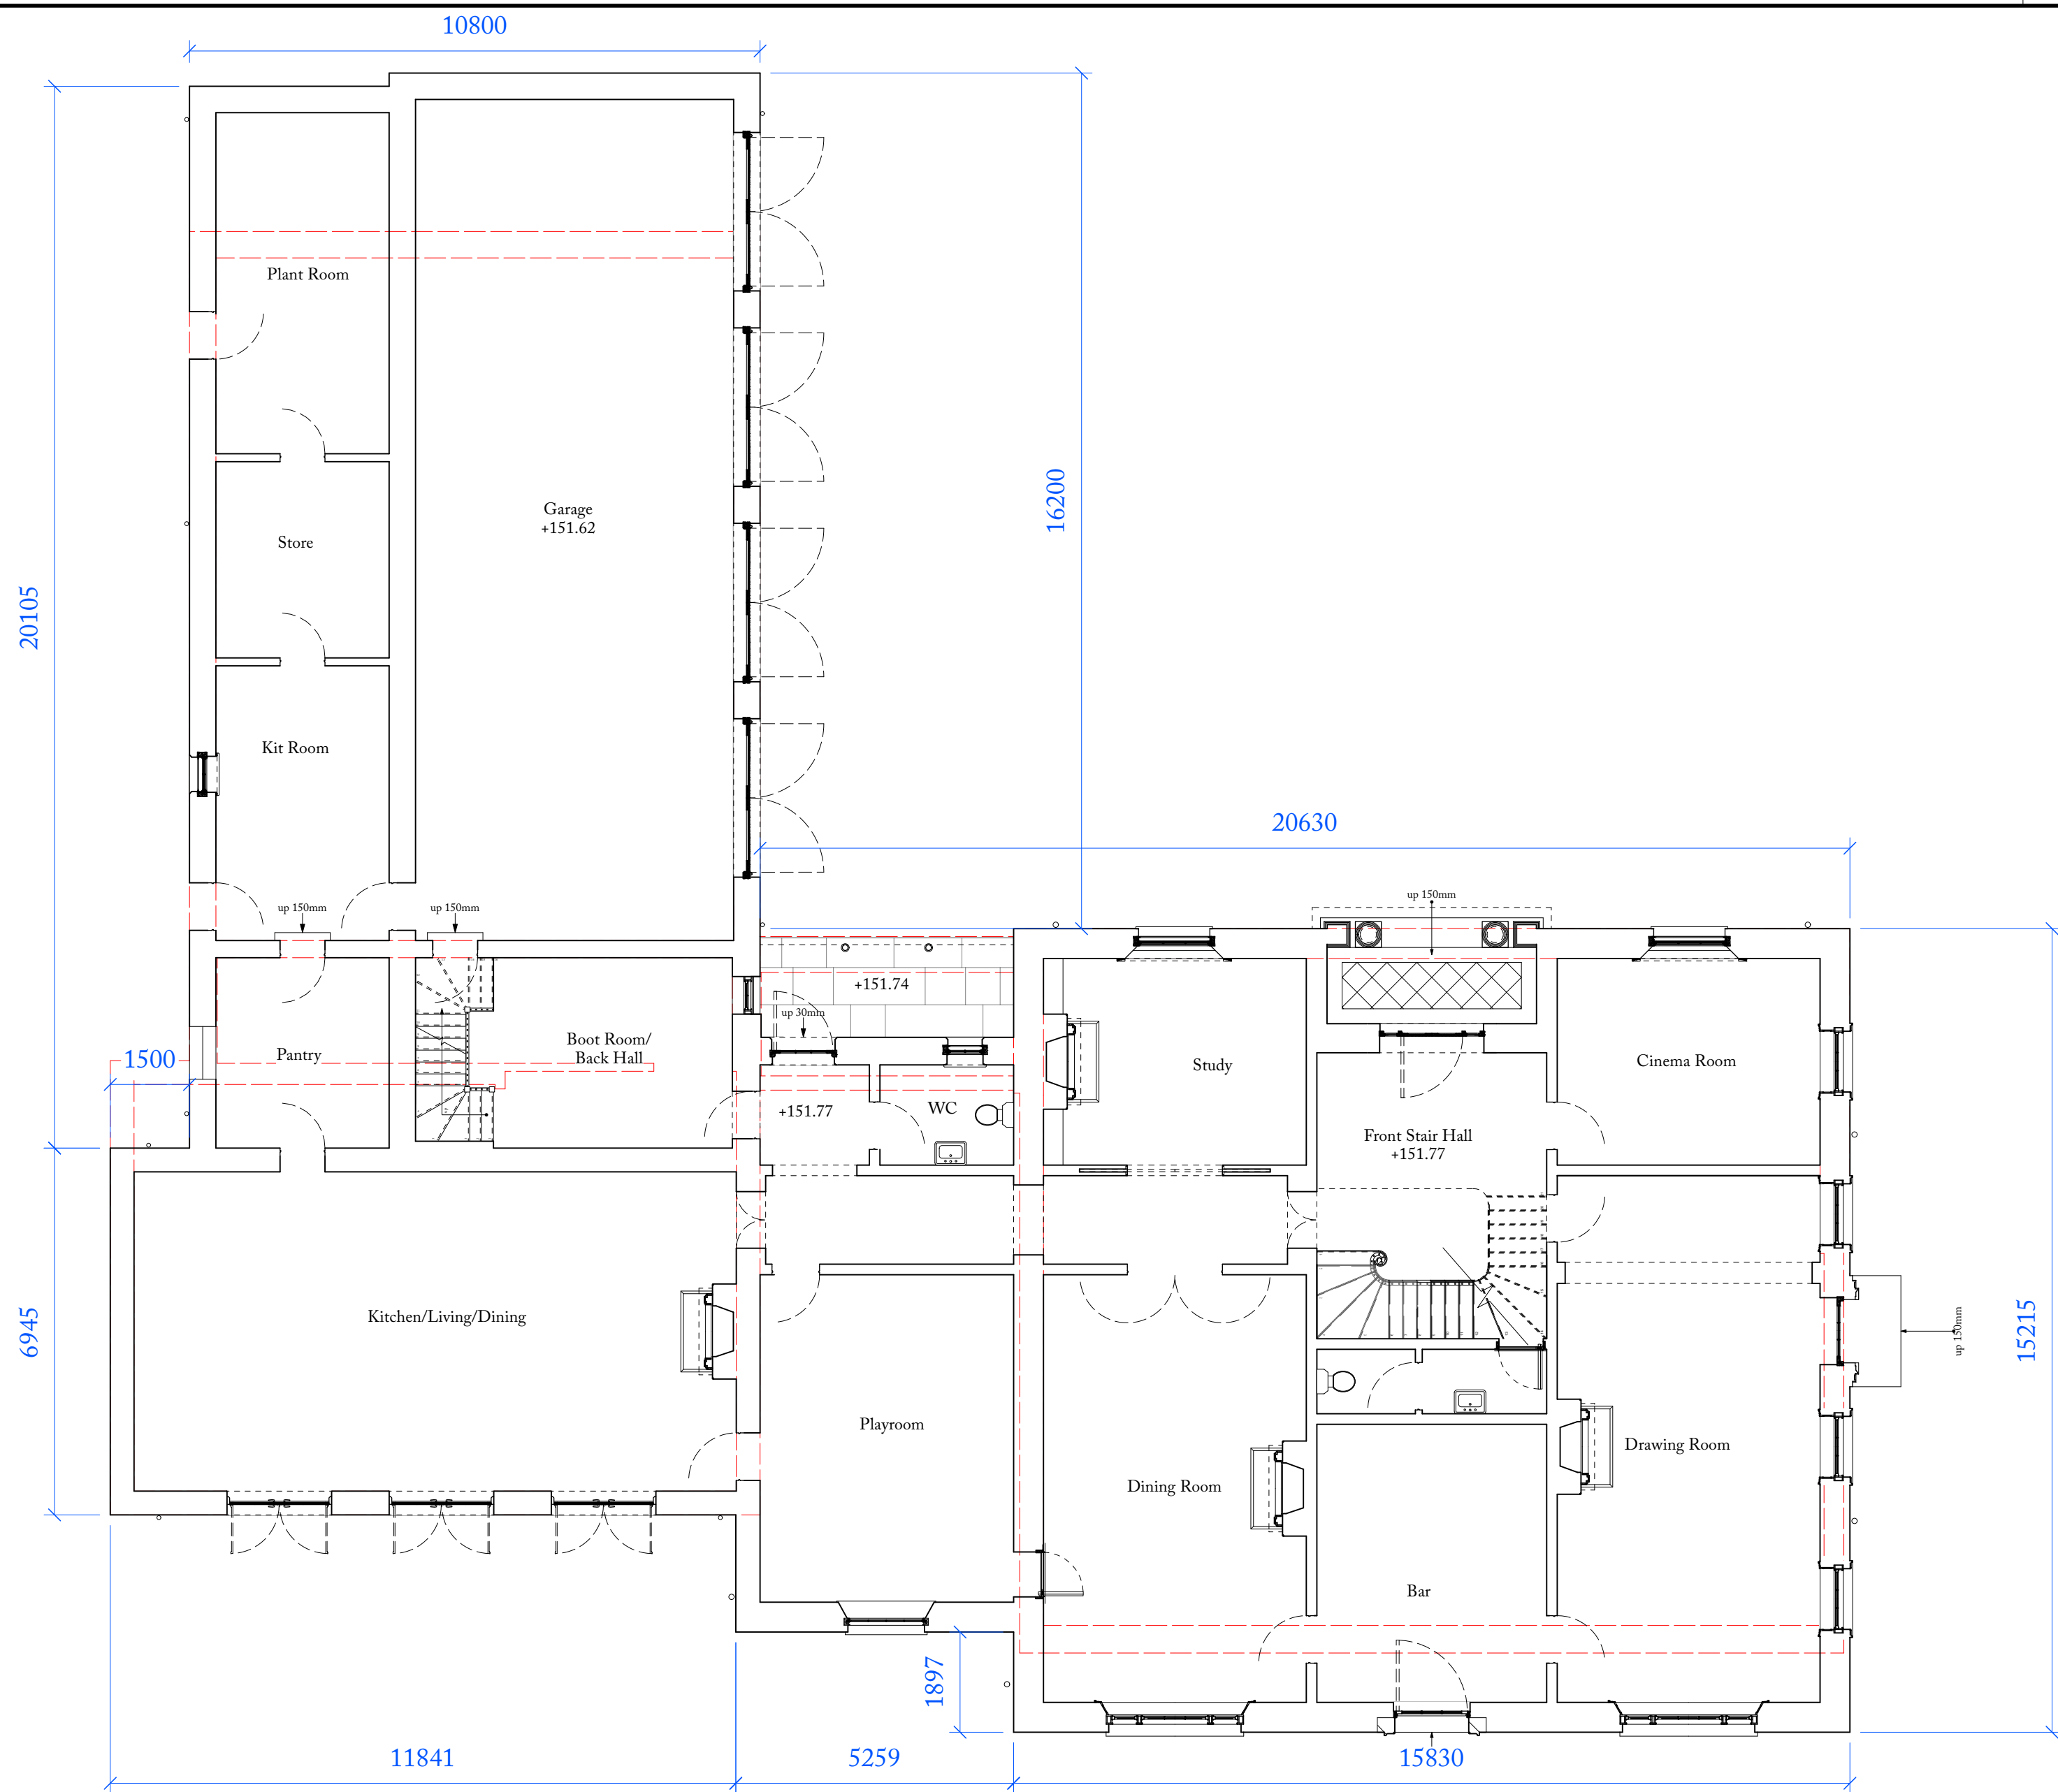

Legend
--- Existing Footprint

1 PROPOSED GROUND FLOOR PLAN
1:100 @ A1 / 1:200 @ A3

2 PROPOSED FIRST FLOOR PLAN
1:100 @ A1 / 1:200 @ A3

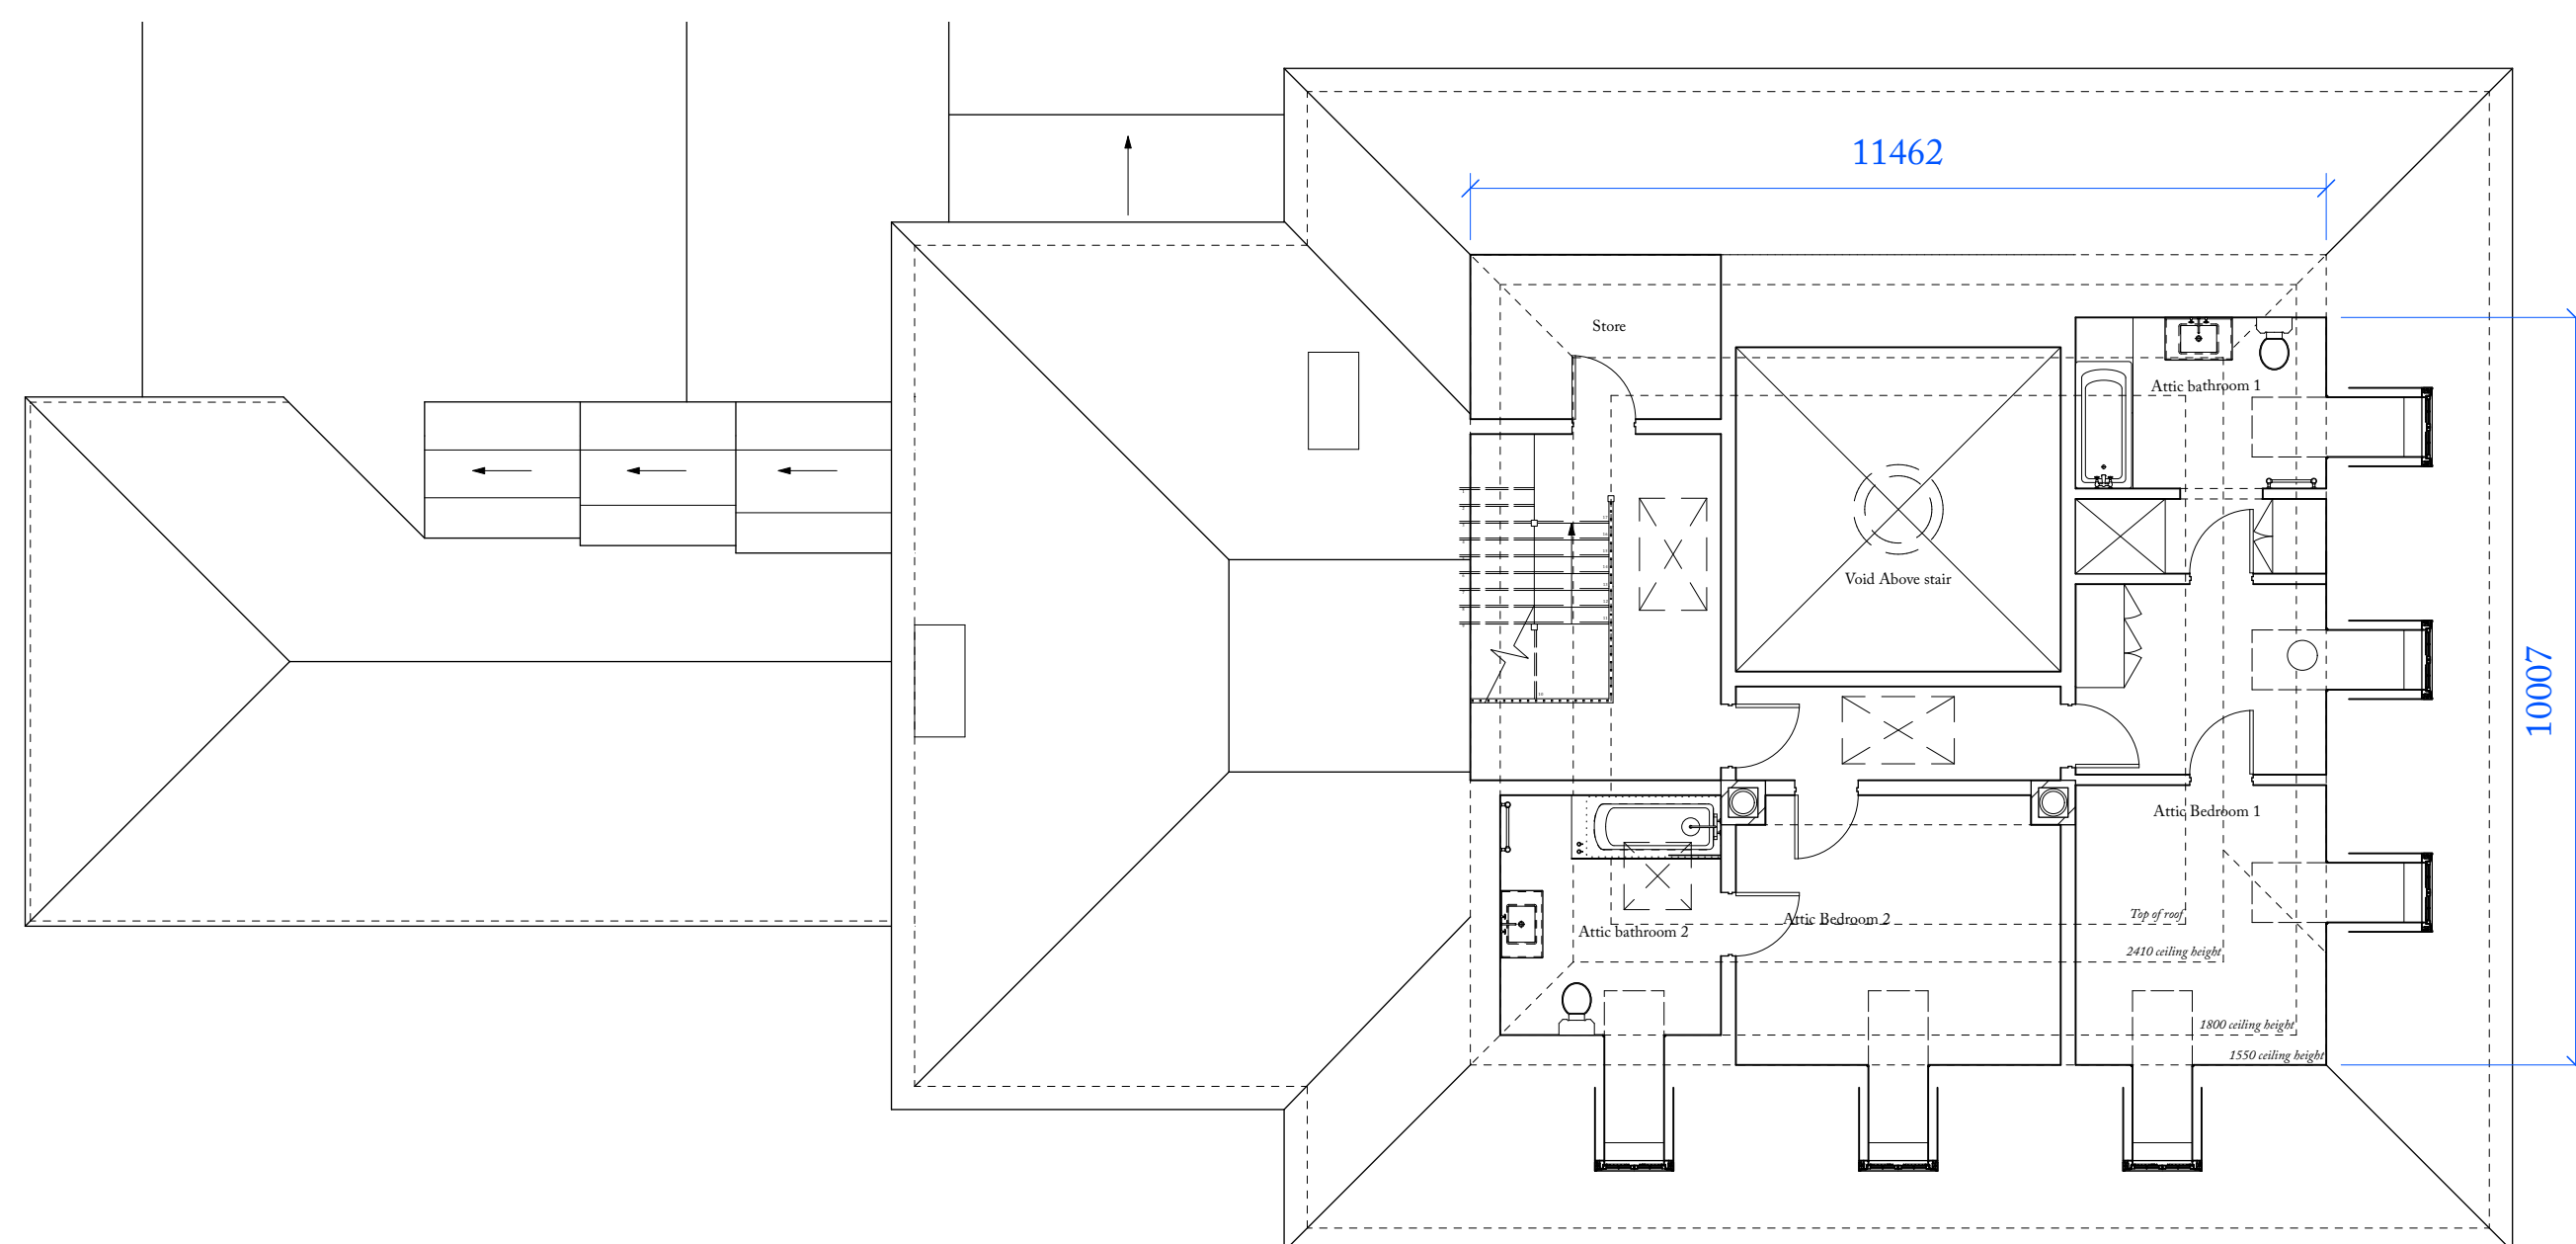

3 PROPOSED SECOND FLOOR PLAN
1:100 @ A1 / 1:200 @ A3

THE CONTRACTOR IS RESPONSIBLE FOR ALL SETTING-OUT.
ALL DIMENSIONS ARE TO BE CONFIRMED ON SITE
BY THE CONTRACTOR PRIOR TO MANUFACTURE.

P	Issued for S73 Planning Application	09.07.2025
REV. NO.	AMENDMENT	DATE

Ben Pentreath		1-4 Lamp Office Court Lamb Conduit Street London WC1N 3NF T +44 (0) 20 7430 2424 benpentreath.com
PROJECT:	HAWTHORN, RIMINGTON	
TITLE:	PROPOSED FLOOR PLANS FOR PLANNING	
DRAWING NO:	HWTN-A-104.1	REV. NO: P
SCALE:	1:100 @ A1 1:200 @ A3	DRAWN BY: SC
DATE:	09.07.2025	CHECKED BY: RC
To be read in conjunction with all relevant architectural, services and structural engineers' drawings and specifications. Ensure you have the latest revision of this drawing. Errors or omissions are to be reported immediately. Do not scale from this drawing. All designs © Ben Pentreath Ltd 2025. Not to be reproduced without permission.		

