
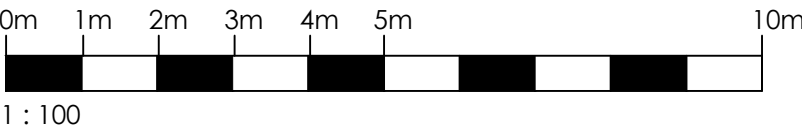
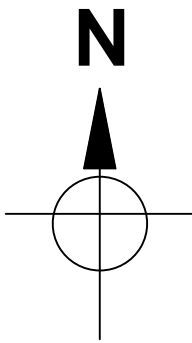


THIS DRAWING TOGETHER WITH THE DESIGN IS
COPYRIGHT OF THE ARCHITECT.
FIGURED DIMENSIONS SHOULD BE FOLLOWED
AND SCALED DIMENSIONS SHOULD BE CHECKED
WITH THE ARCHITECT.
ANY DISCREPANCY MUST BE REPORTED TO THE
ARCHITECT IMMEDIATELY AND PRIOR TO
PROCEEDING.

REVISIONS

Rev A - 30.10.25 - application amended to
change of use to Class B8 with agreed 3
additional parking spaces provided, as
requested by LHA

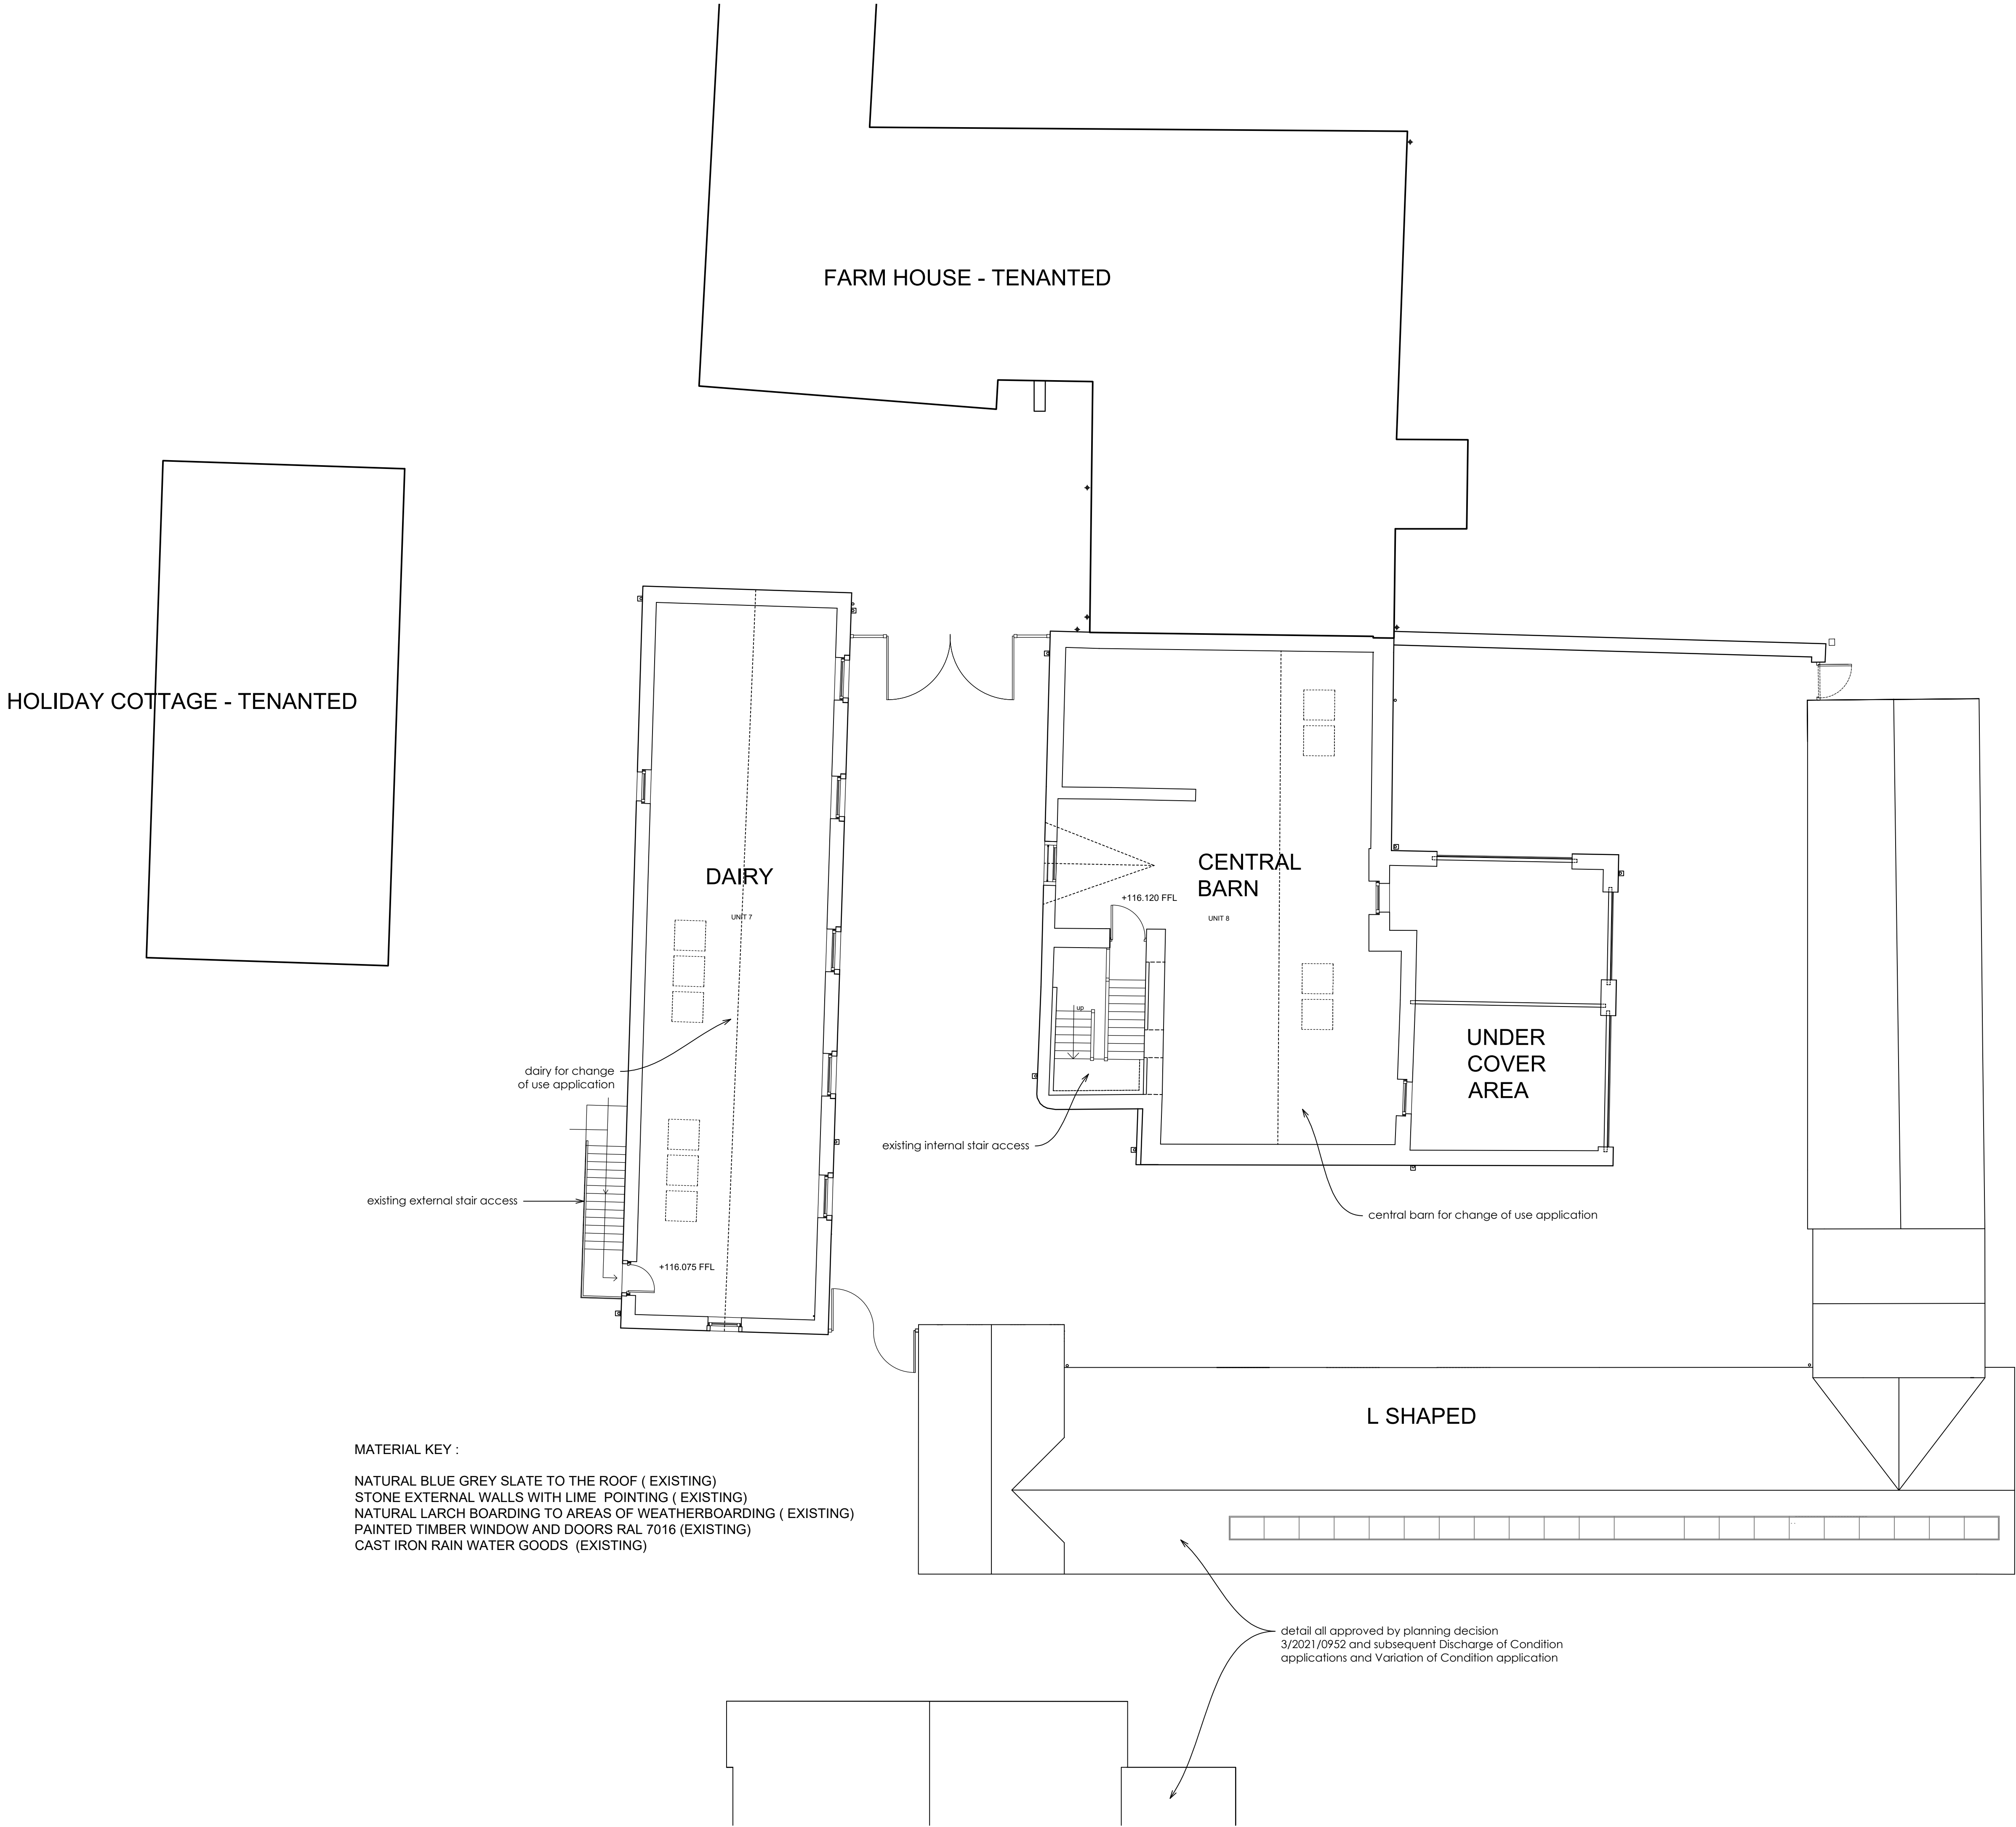

Original Drawn By	Date
EW	OCTOBER 2025

ERICA WRIGHT

chartered architect
mobile / 07974 202643
email / mail@ericawright.co.uk

Client	The Duchy of Lancaster		
Contract	Root Farm Dunsop Bridge		
Drawing title	EXISTING & PROPOSED FIRST FLOOR PLANS		
Scale	Job No.	Drg No.	
1:100	HB105	D/CB	04A