



THIS DRAWING TOGETHER WITH THE DESIGN IS  
COPYRIGHT OF THE ARCHITECT.  
FIGURED DIMENSIONS SHOULD BE FOLLOWED  
AND SCALED DIMENSIONS SHOULD BE CHECKED  
WITH THE ARCHITECT.  
ANY DISCREPANCY MUST BE REPORTED TO THE  
ARCHITECT IMMEDIATELY AND PRIOR TO  
PROCEEDING.

REVISIONS

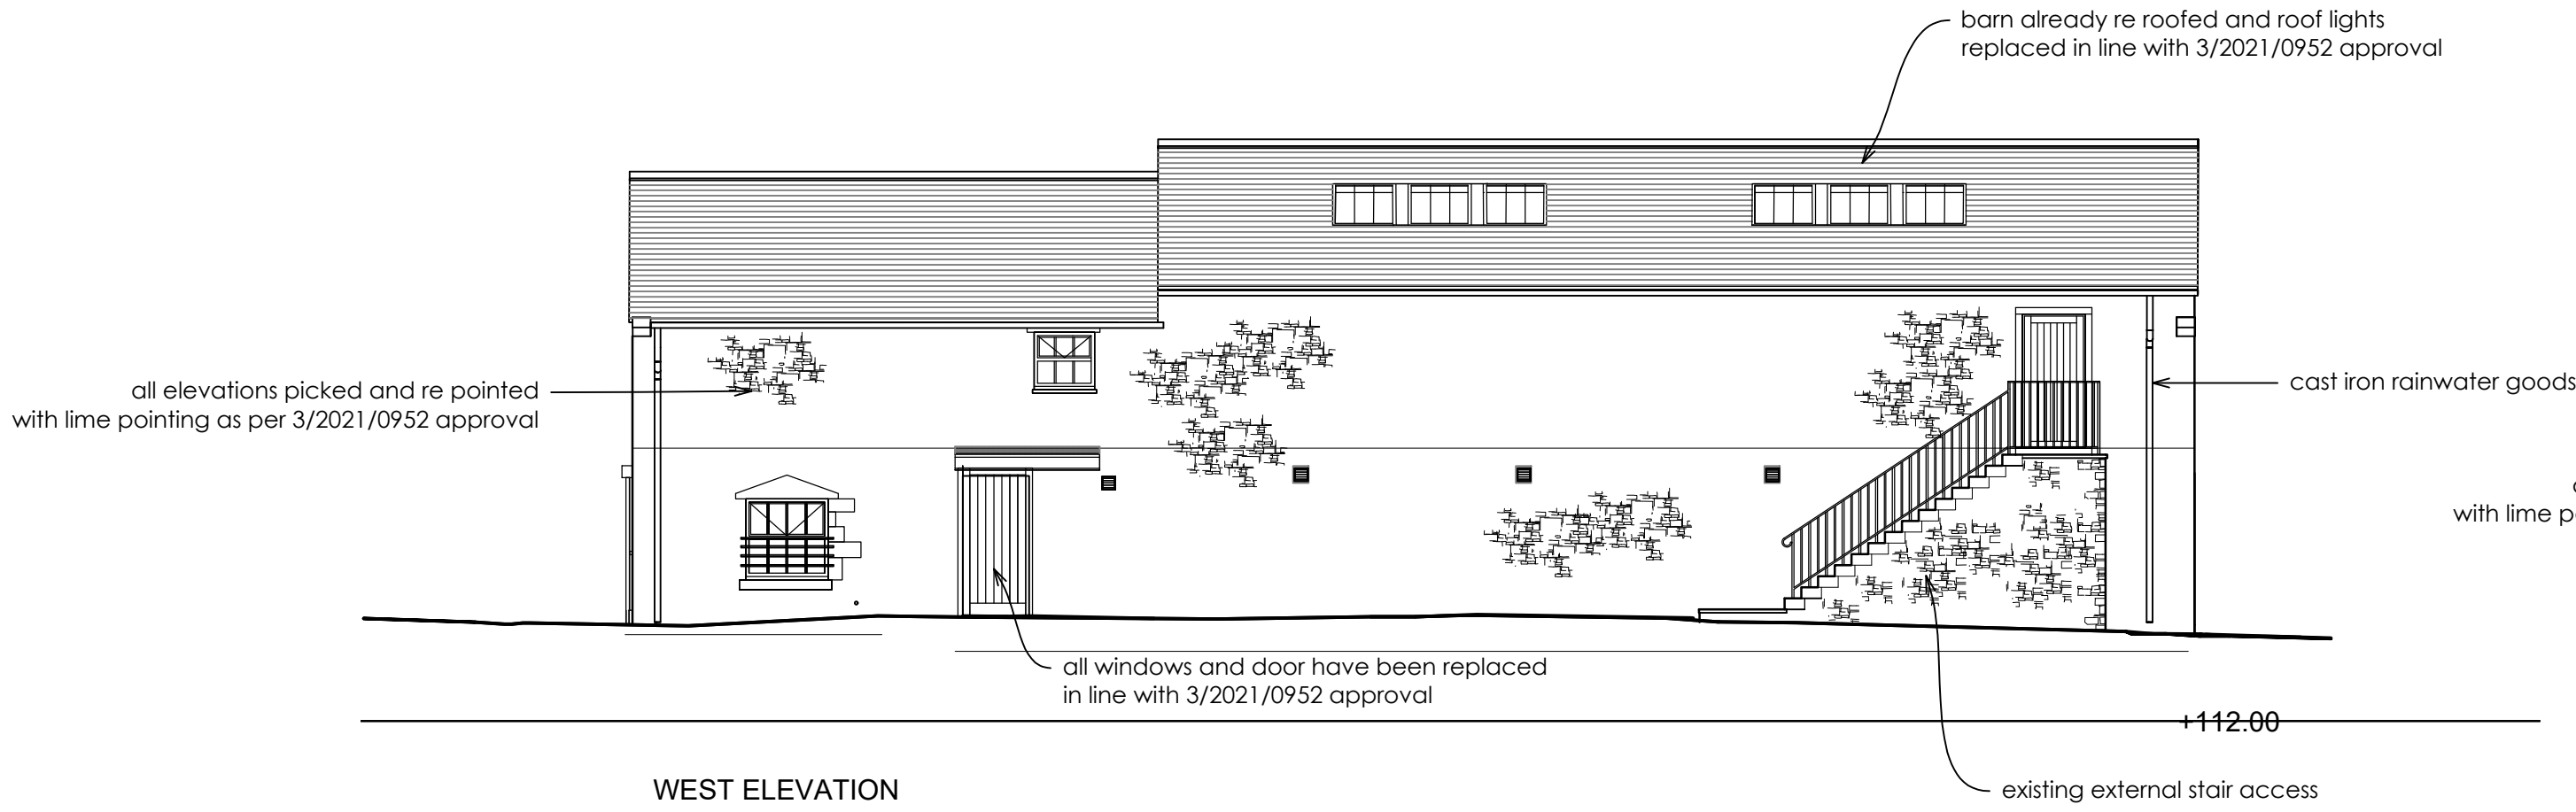


WEST ELEVATION

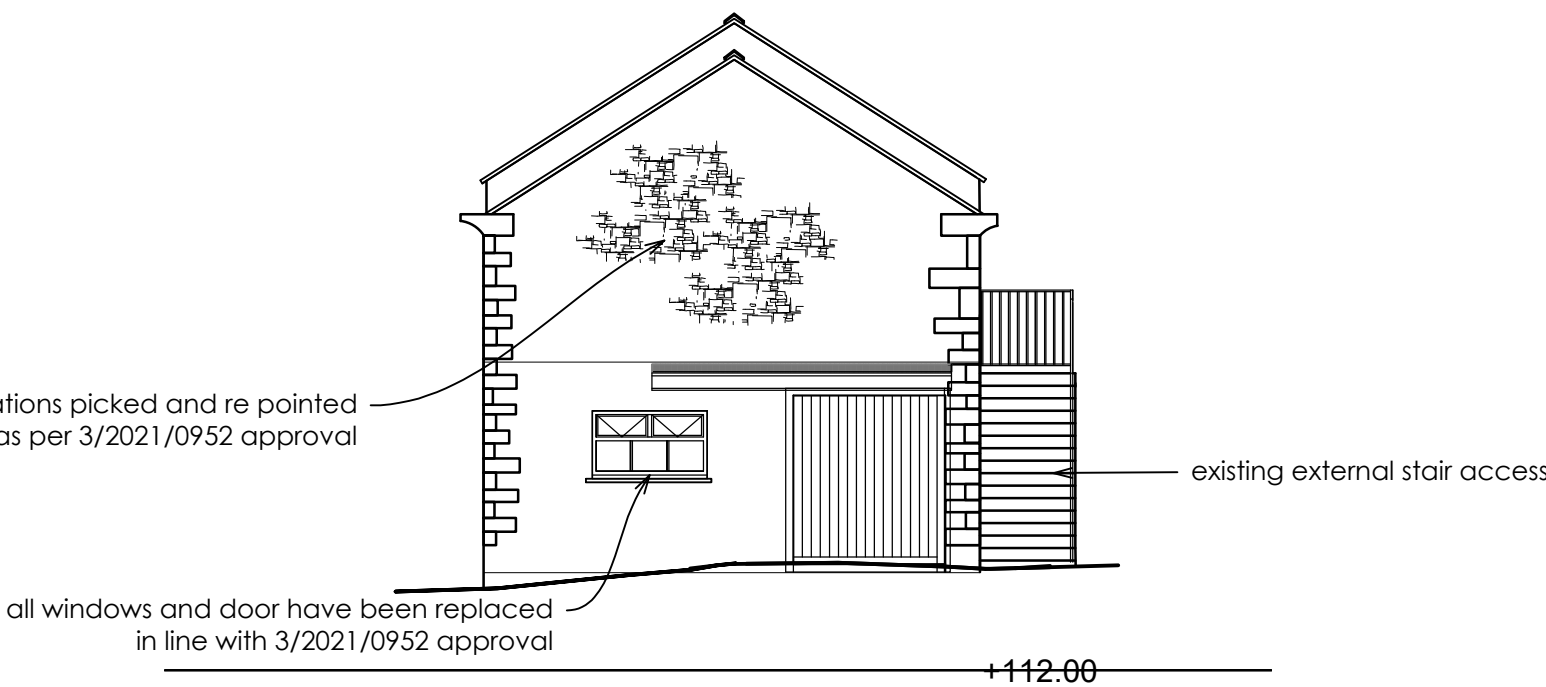


NORTH ELEVATION

MATERIAL KEY :


NATURAL BLUE GREY SLATE TO THE ROOF ( EXISTING)  
STONE EXTERNAL WALLS WITH LIME POINTING ( EXISTING)  
PAINTED METAL BALUSTRADE TO EXTERNAL STONE STAIRS (EXISTING)  
PAINTED TIMBER WINDOW, DOORS & SLIDING EXTERNAL DOORS IN RAL 7016 (EXISTING)  
CAST IRON RAIN WATER GOODS (EXISTING)

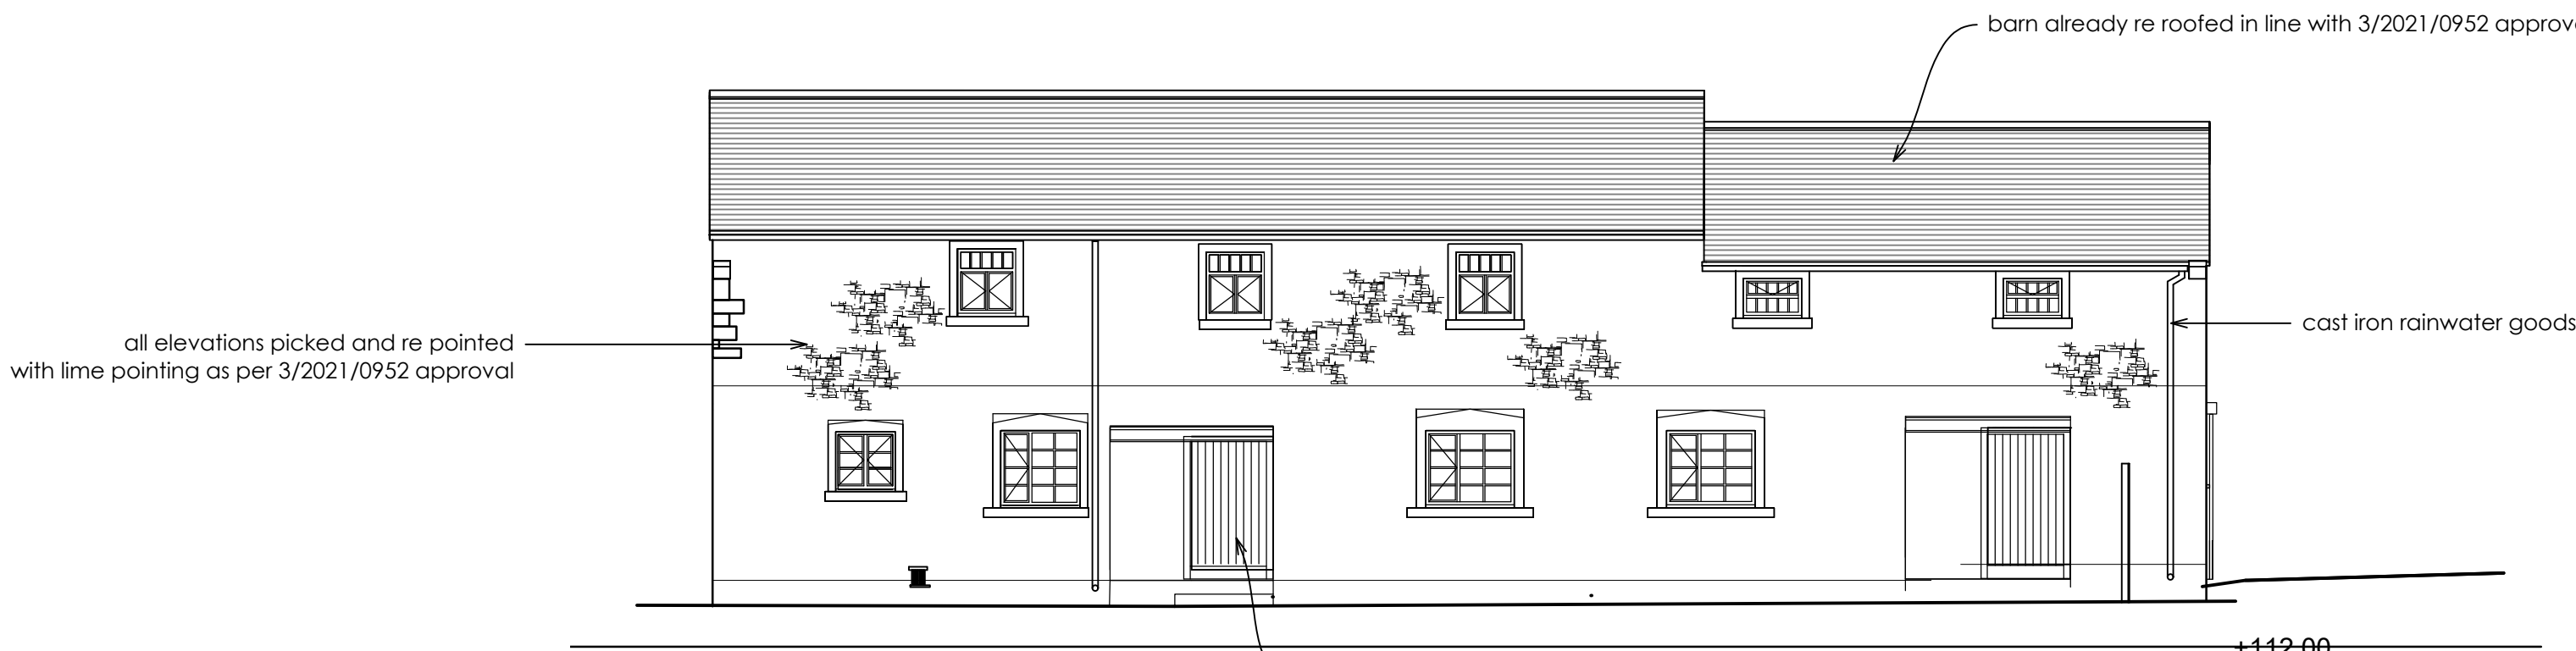


EAST ELEVATION

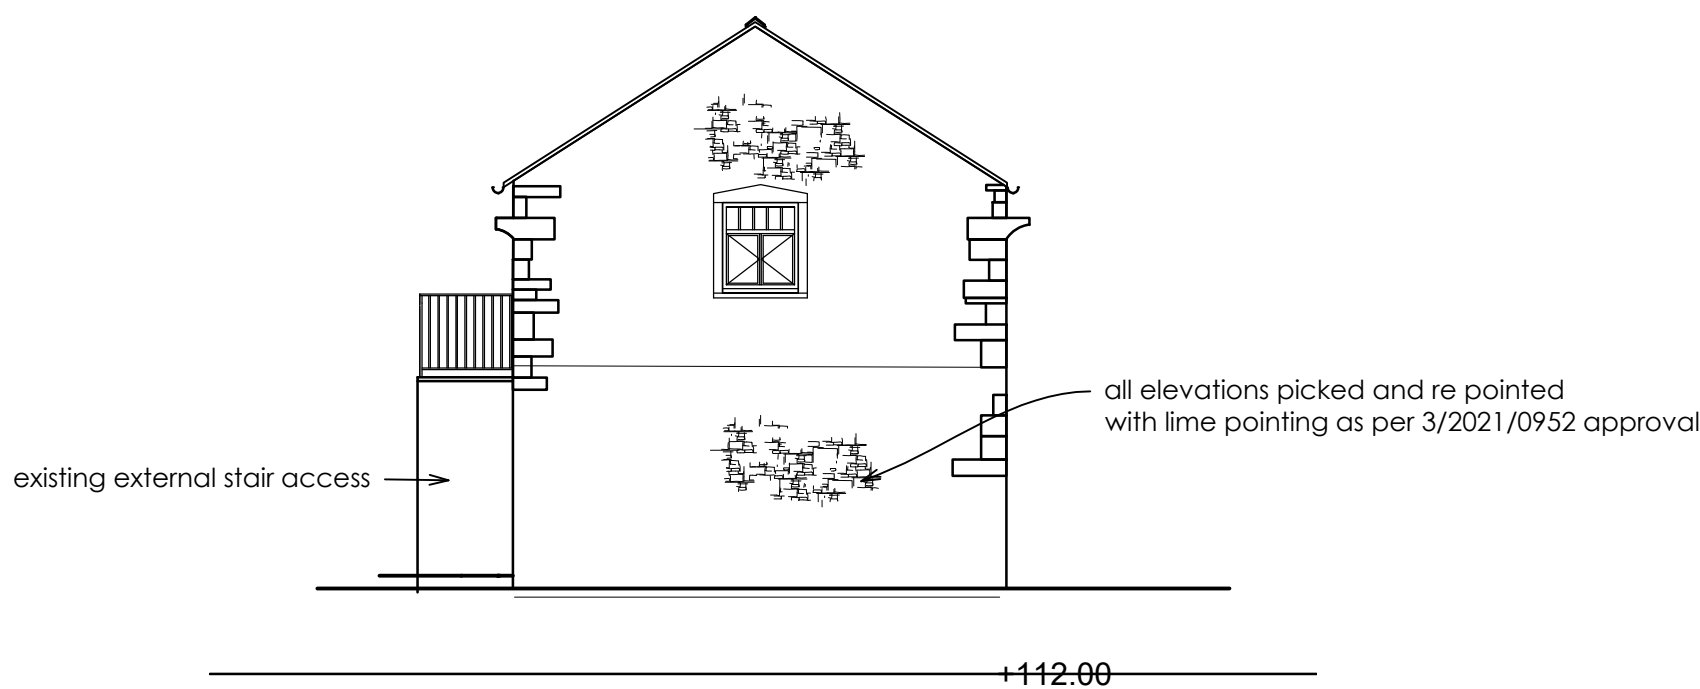


SOUTH ELEVATION

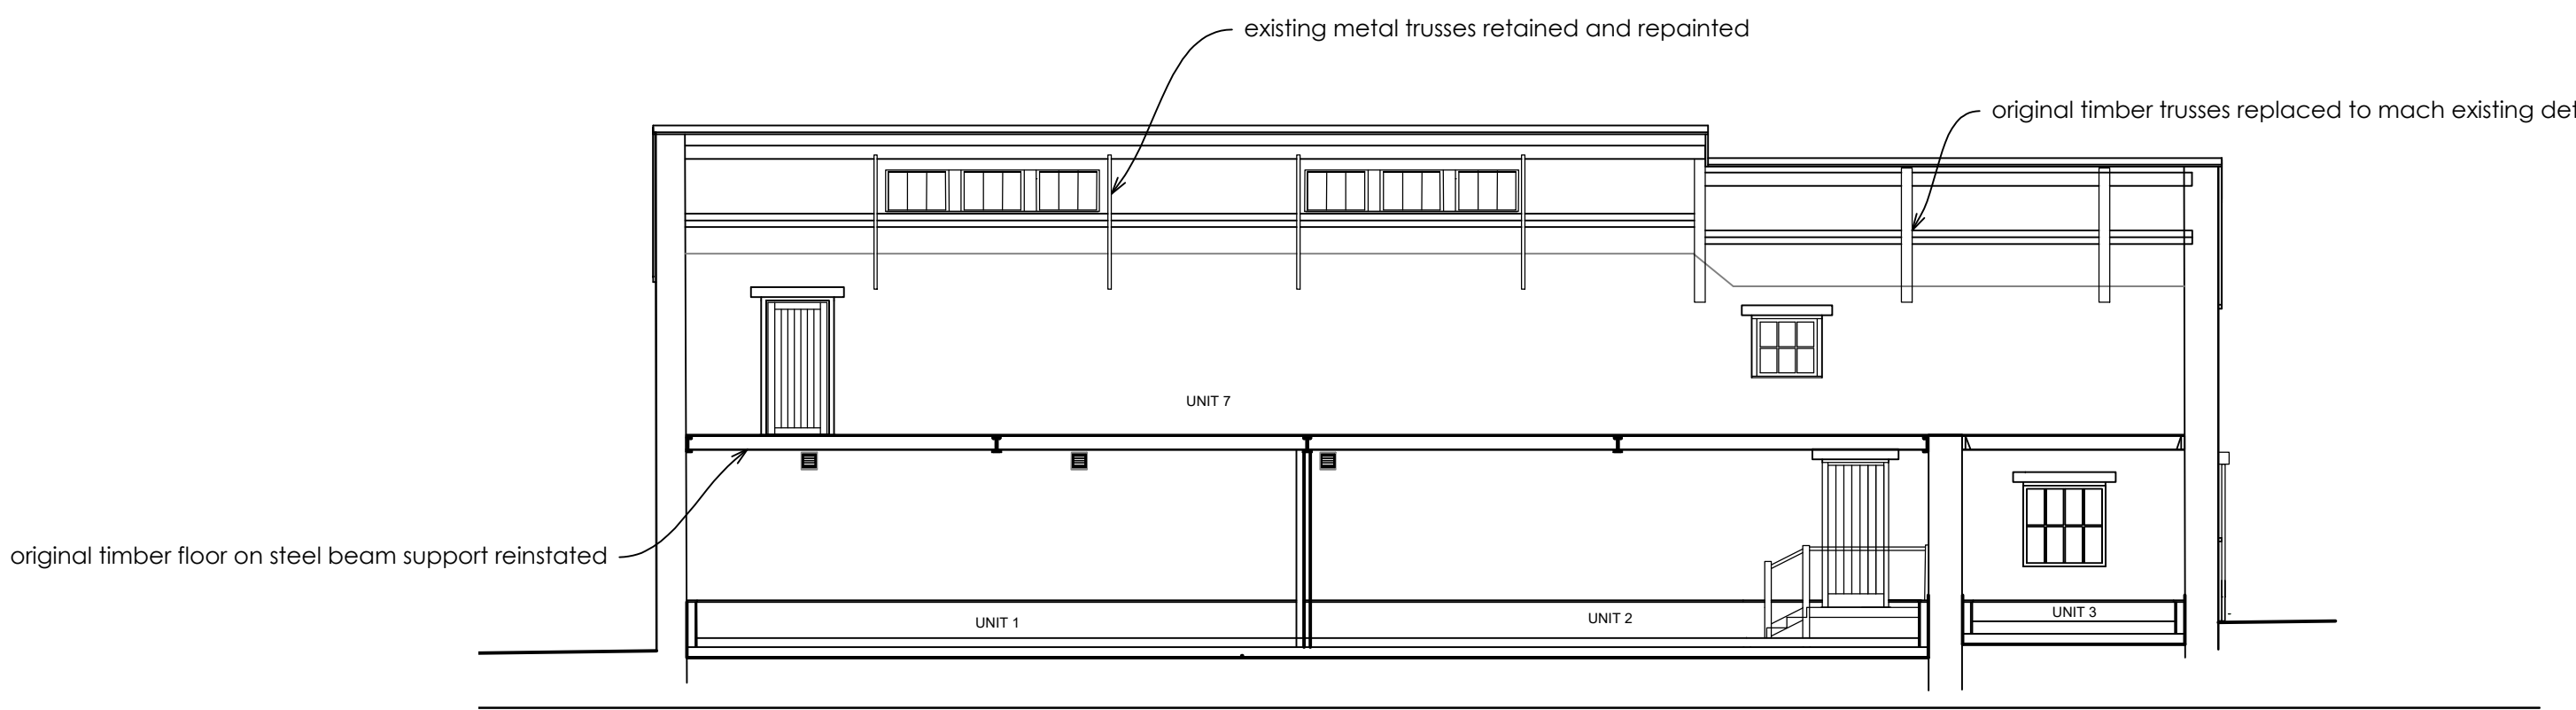

SECTION A - A

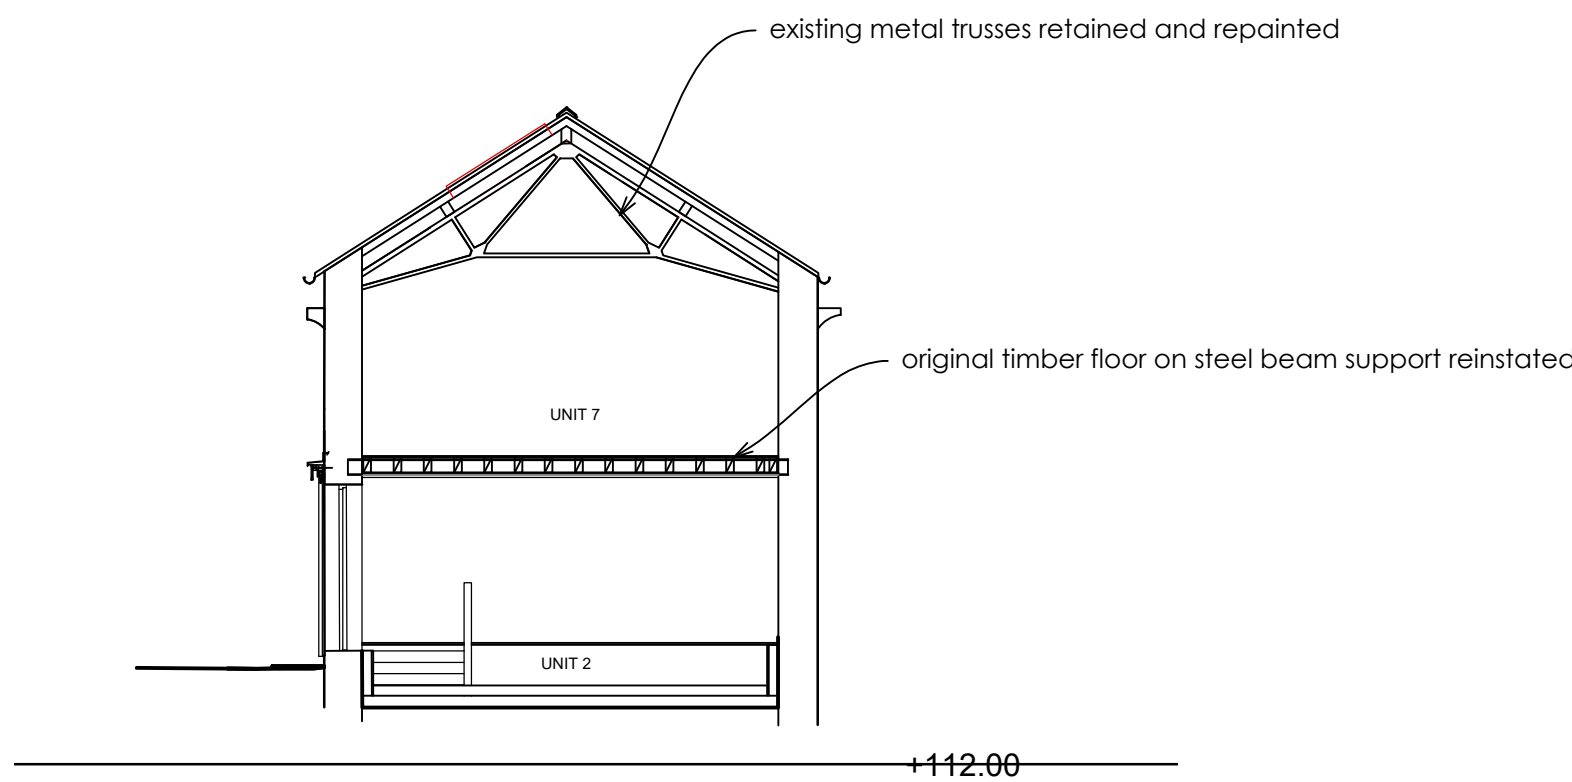

SECTION B - B

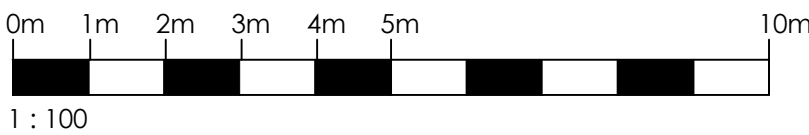

Original Drawn By	Date
EW	JULY 2025

**ERICA WRIGHT**

chartered architect  
mobile / 07974 202643  
email / mail@ericawright.co.uk

Client	The Duchy of Lancaster		
Contract	Root Farm Dunsop Bridge		
Drawing title	EXISTING & PROPOSED DAIRY ELEVATIONS & SECTIONS		
Scale	Job No.	Drg No.	
1:100	HB105	D/CB	05