





Existing Front South East Facing Elevation  
Scale 1:100




Existing Rear North West Facing Elevation  
Scale 1:100

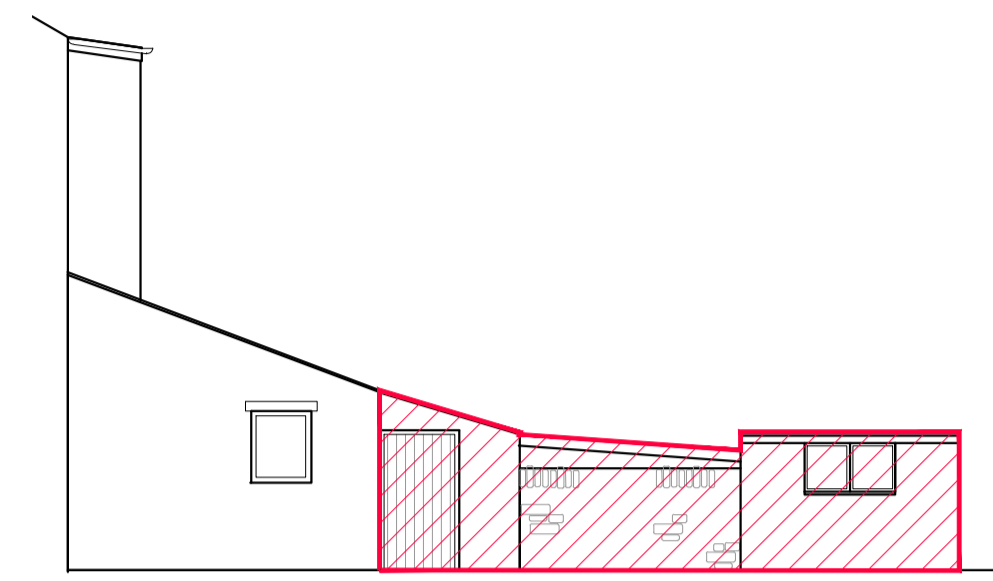


Existing Side North East Facing Elevation  
Scale 1:100

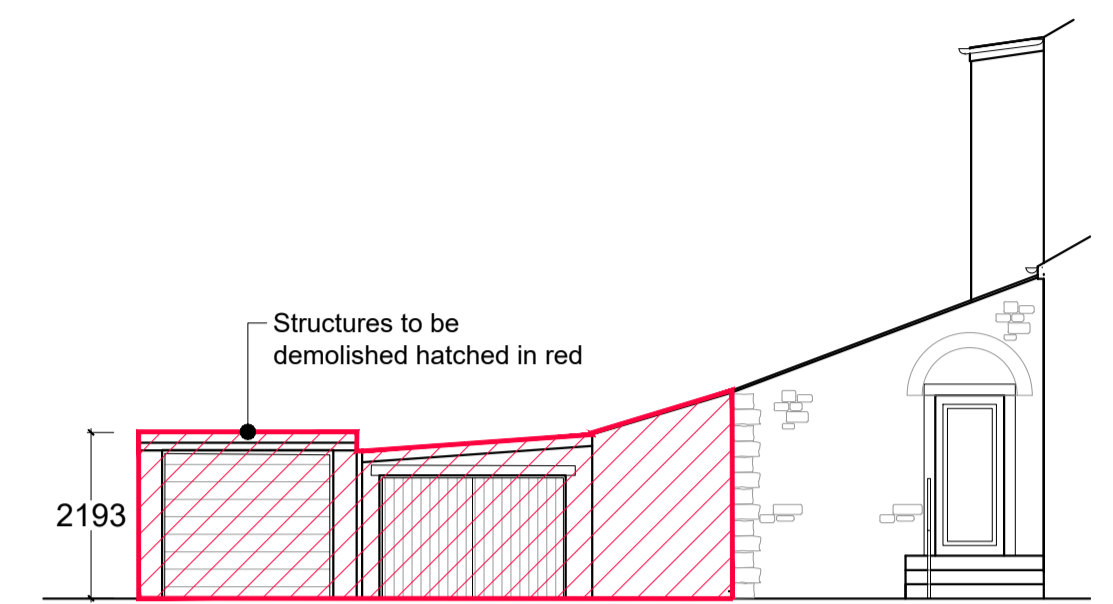

Existing Side South West Facing Elevation  
Scale 1:100

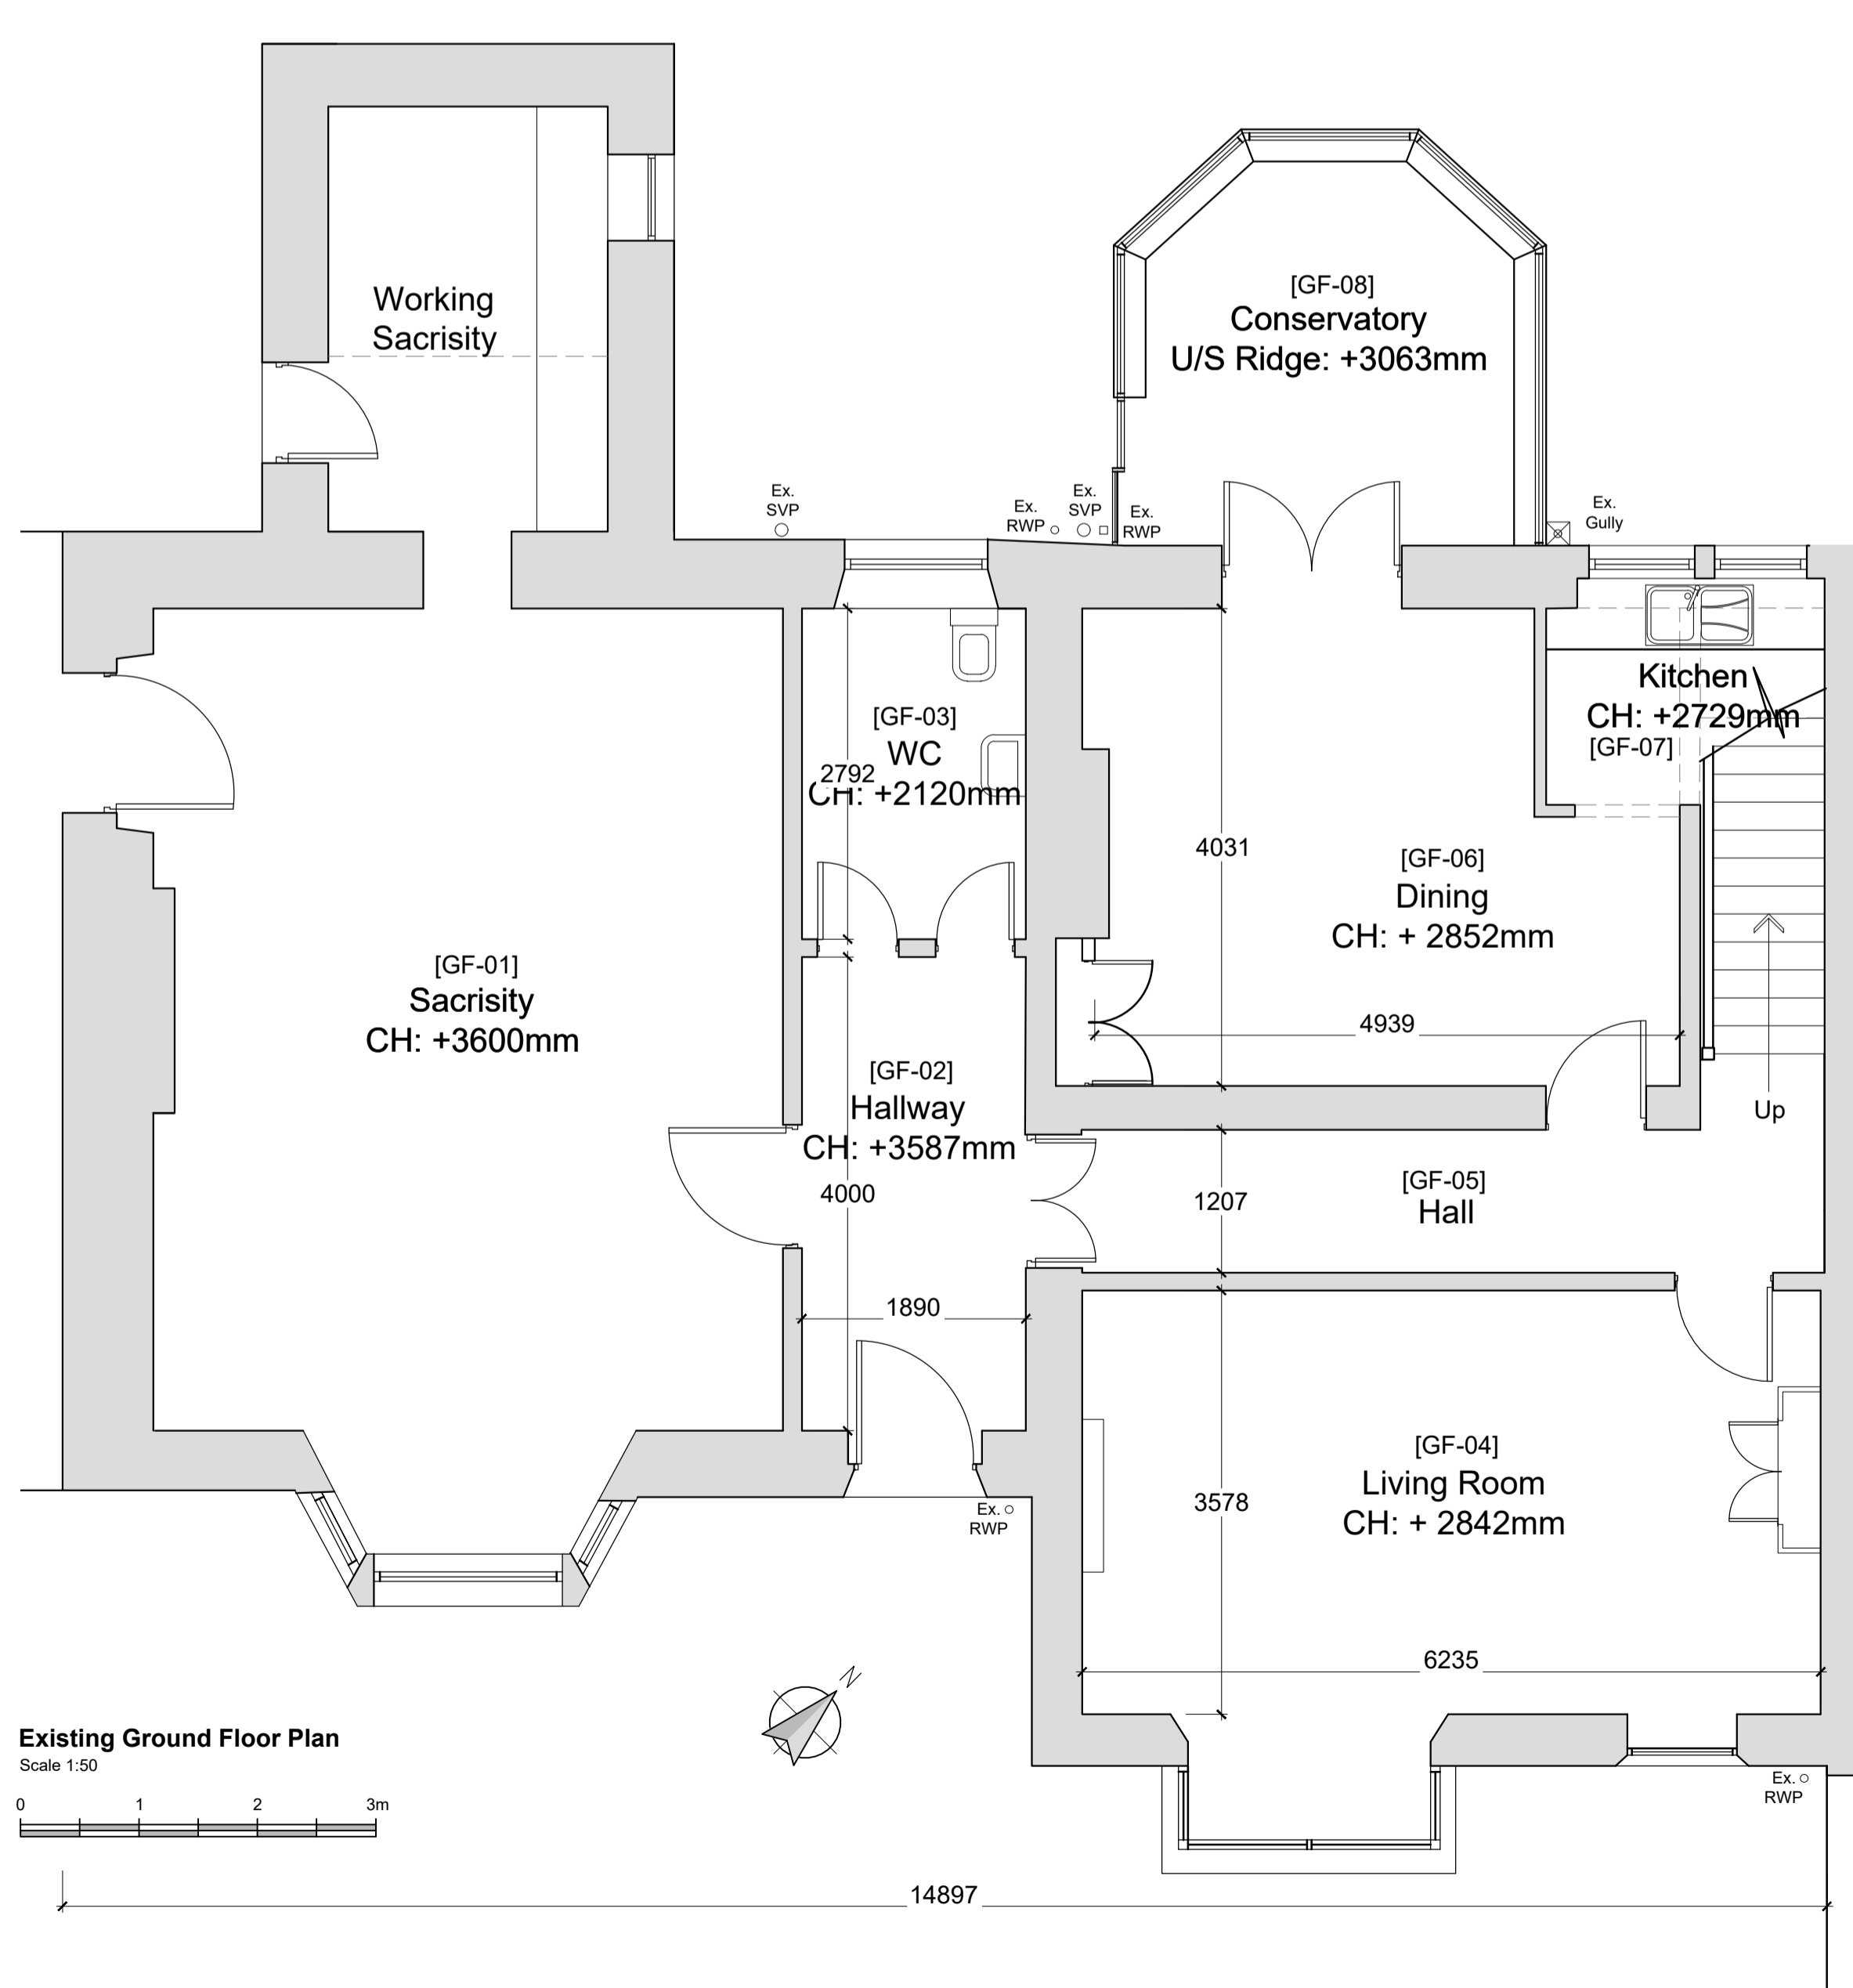

Existing Ground Floor Plan  
Scale 1:50

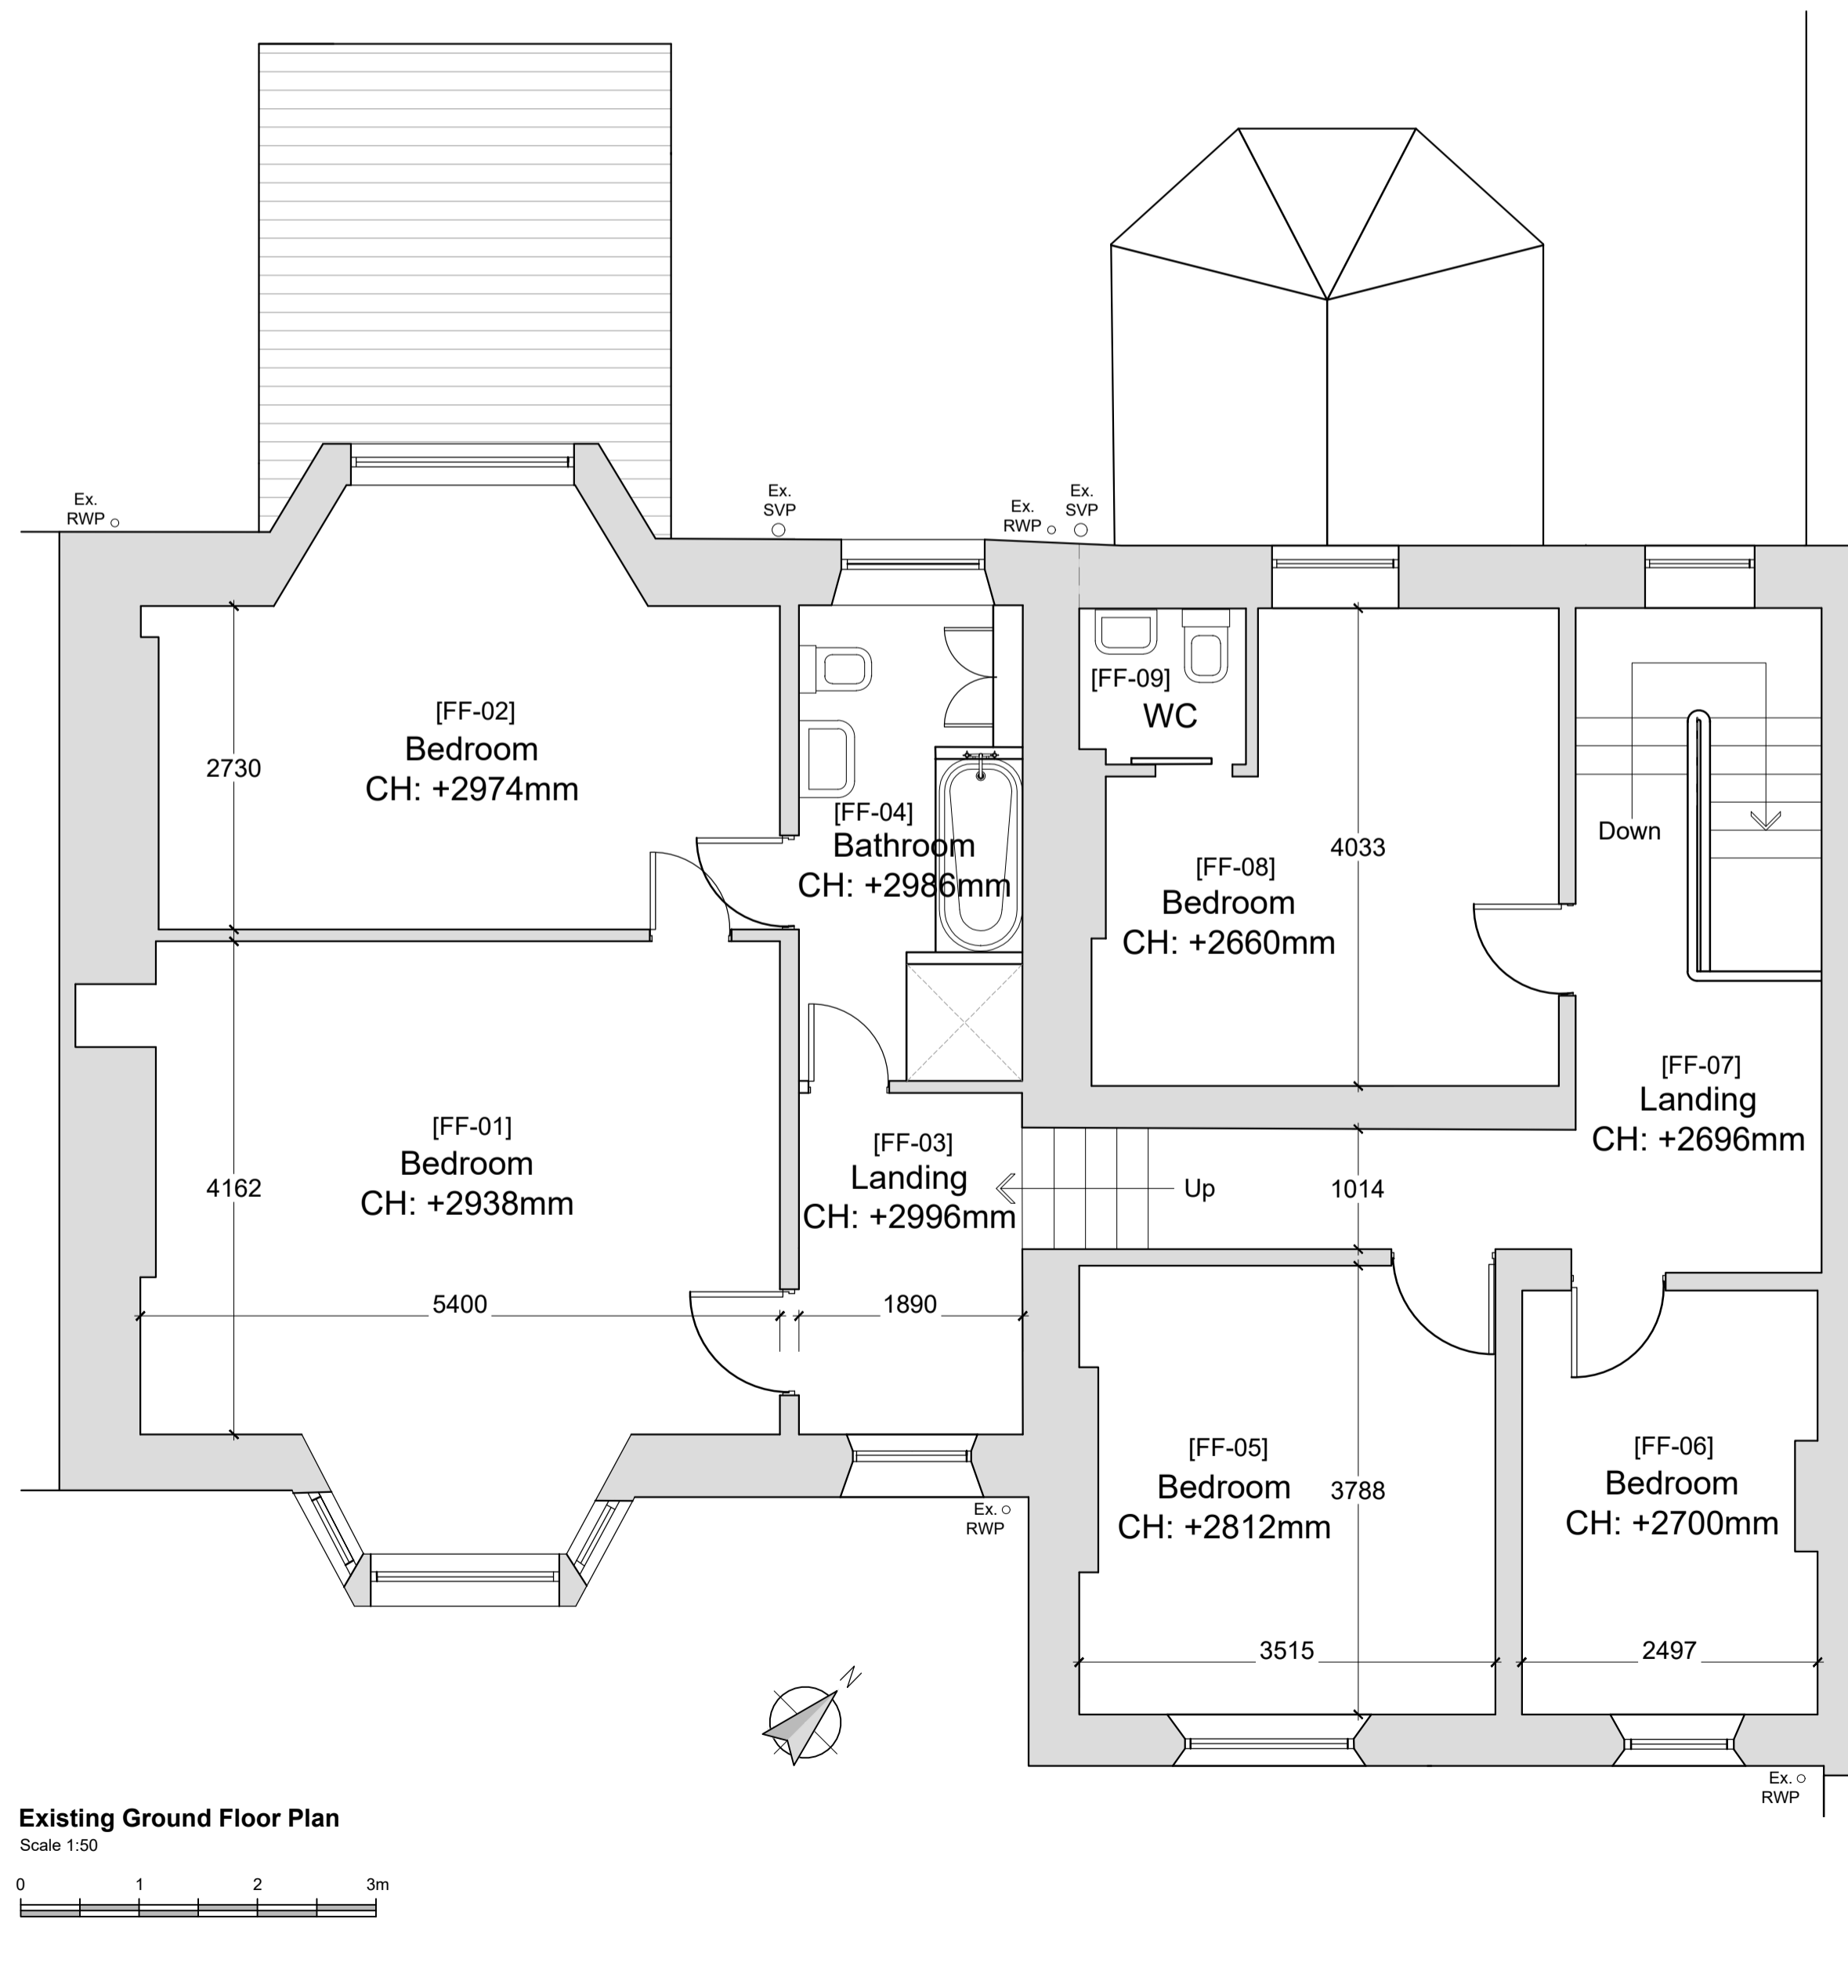

Existing Ground Floor Plan  
Scale 1:50



A	M/J	Dimensions added	July 2025
no.	by	revision	date

Client  
Diocese of Salford

Job Title  
Proposed Alterations to former Presbytery at  
St Marys Church  
Whalley Road  
Sabden  
Lancashire  
BB7 9DZ

Drawing Title  
Existing Plans and Elevations

Scale	Date	Drawn
Various @ A1	Nov 2024	MJF

**spa**  
ARCHITECTS

SUNDERLAND PEACOCK  
SUNDERLAND PEACOCK & ASSOCIATES LTD.  
HAZELMERE, PRALICO ROAD, CLITHEROE  
LANCASHIRE, BB7 2AG  
T 01200 423178 F 01200 427328  
E info@sunderlandpeacock.com  
www.sunderlandpeacock.com

7145 -E01 A