



This drawing is to be read in conjunction with all relevant Architect, consultants' and specialists' drawings and specifications. The Architect is to be notified of any discrepancies before proceeding. Do not scale from this drawing. All dimensions and levels are to be checked on site. This drawing is subject to copyright. All work carried out before Planning and Building Permission has been granted is at the contractor/clients risk.

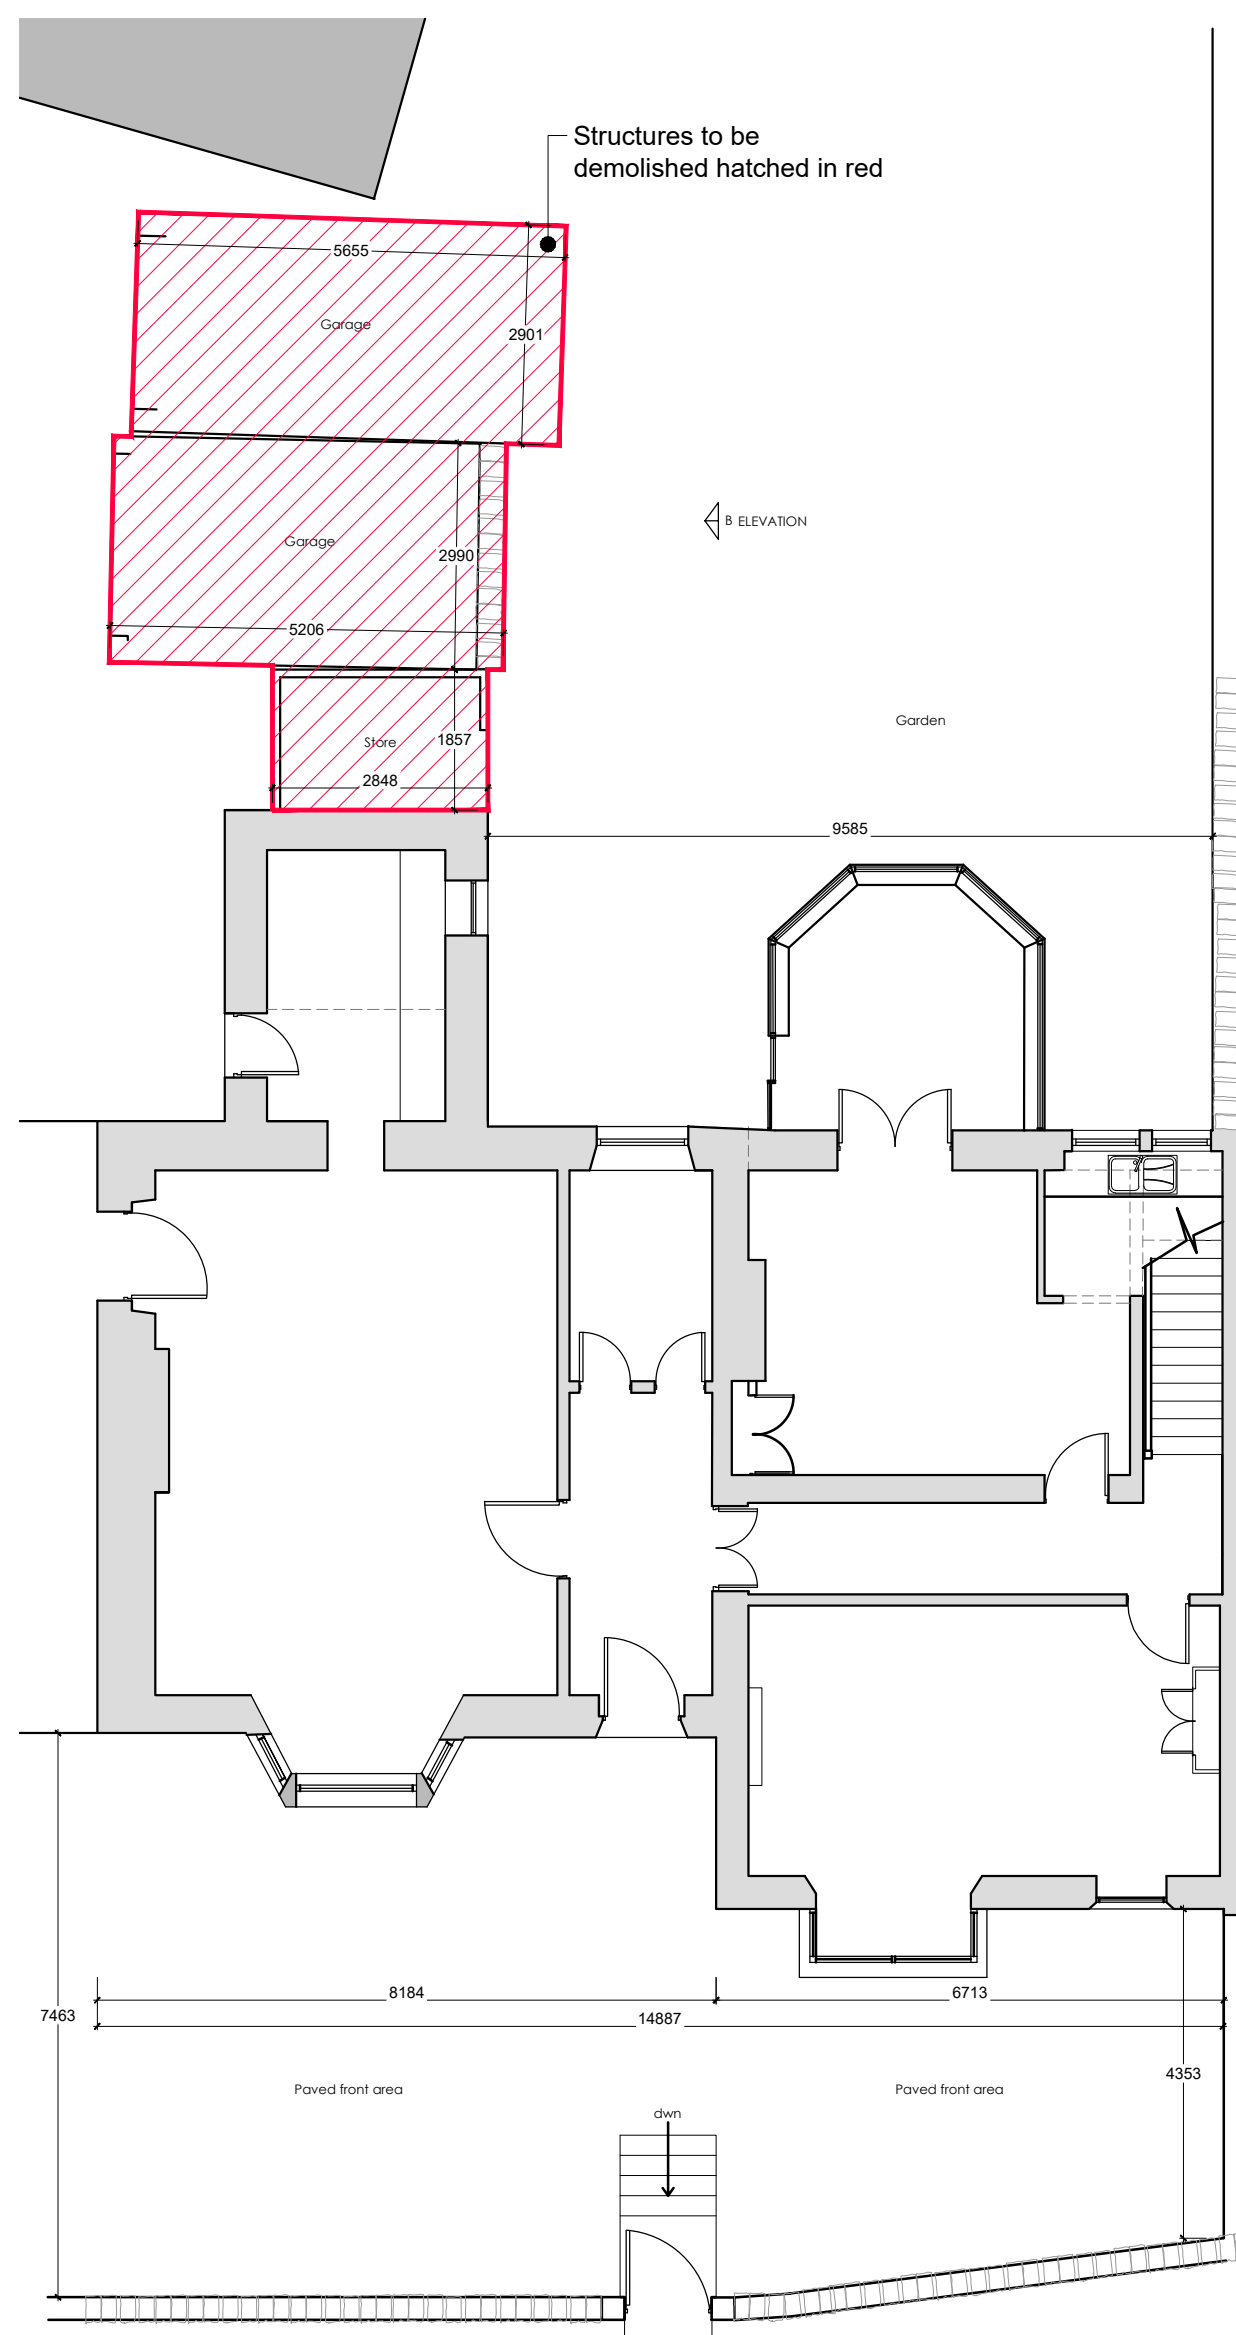

Existing Site Plan
Scale 1:100

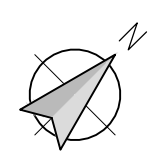

A	MJF	Dimensions added	July 2025
no.	by	revision	date

Client
Diocese of Salford

Job Title
**Proposed Alterations to former Presbytery at St Marys Church
Whalley Road
Sabden
Lancashire
BB7 9DZ**

Drawing Title
Existing Site Plan

Scale 1:100 @ A3	Date Nov 2024	Drawn MJF
----------------------------	-------------------------	---------------------

spa
ARCHITECTS

SUNDERLAND PEACOCK & ASSOCIATES LTD.
HAZELMERE, PIMLICO ROAD, CLITHEROE
LANCASHIRE, BB7 2AG
T 01200 423178 F 01200 427328
E info@sunderlandpeacock.com
www.sunderlandpeacock.com

7145 - E02 A