






**Plan A - Proposed Front South East Facing Elevation**  
Scale 1:100

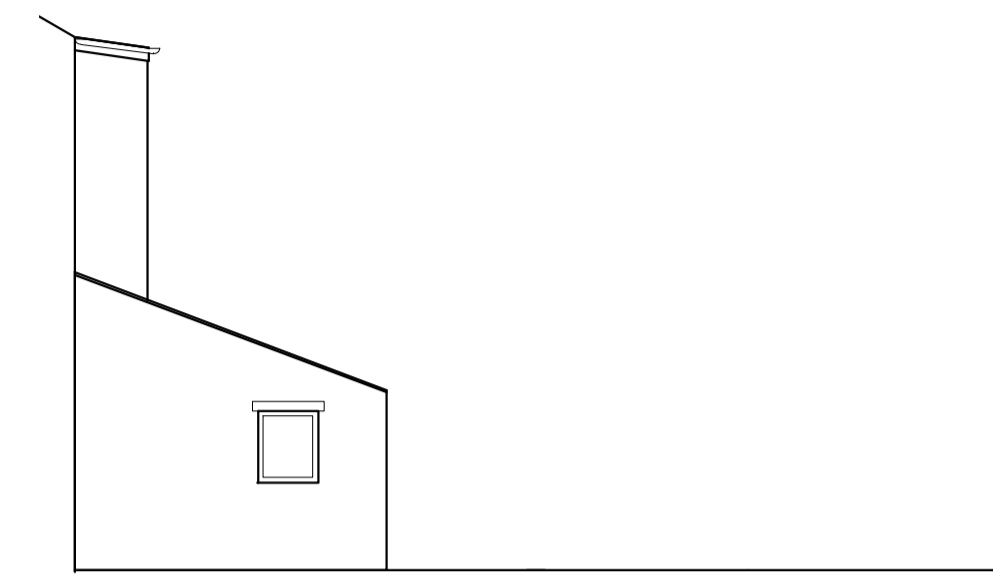



**Plan A - Proposed Rear North West Facing Elevation**  
Scale 1:100

 


**Plan A - Proposed Side North East Facing Elevation**  
Scale 1:100

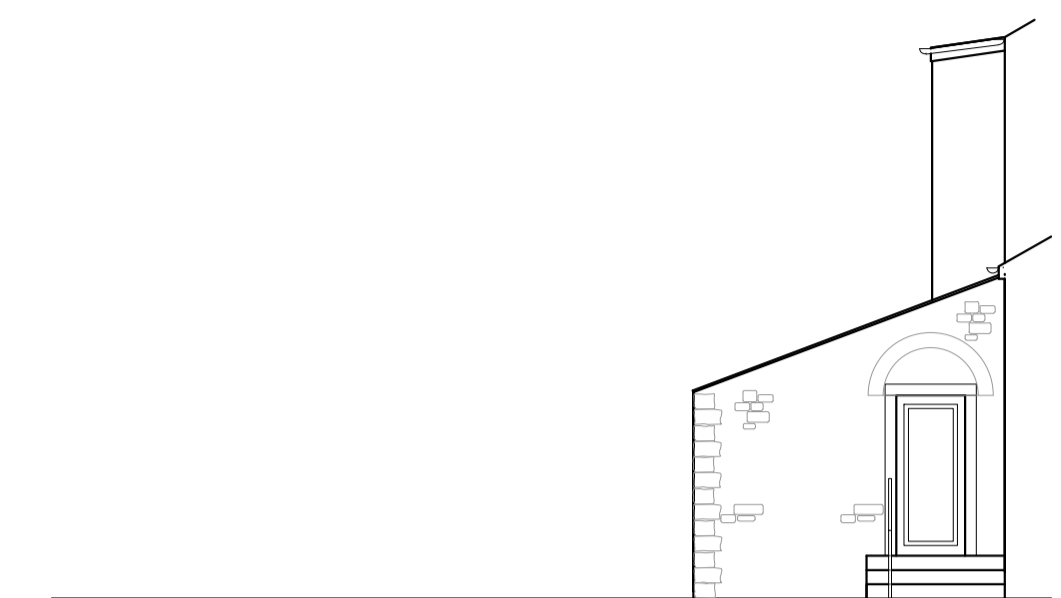

**Plan A - Proposed Side South West Facing Elevation**  
Scale 1:100

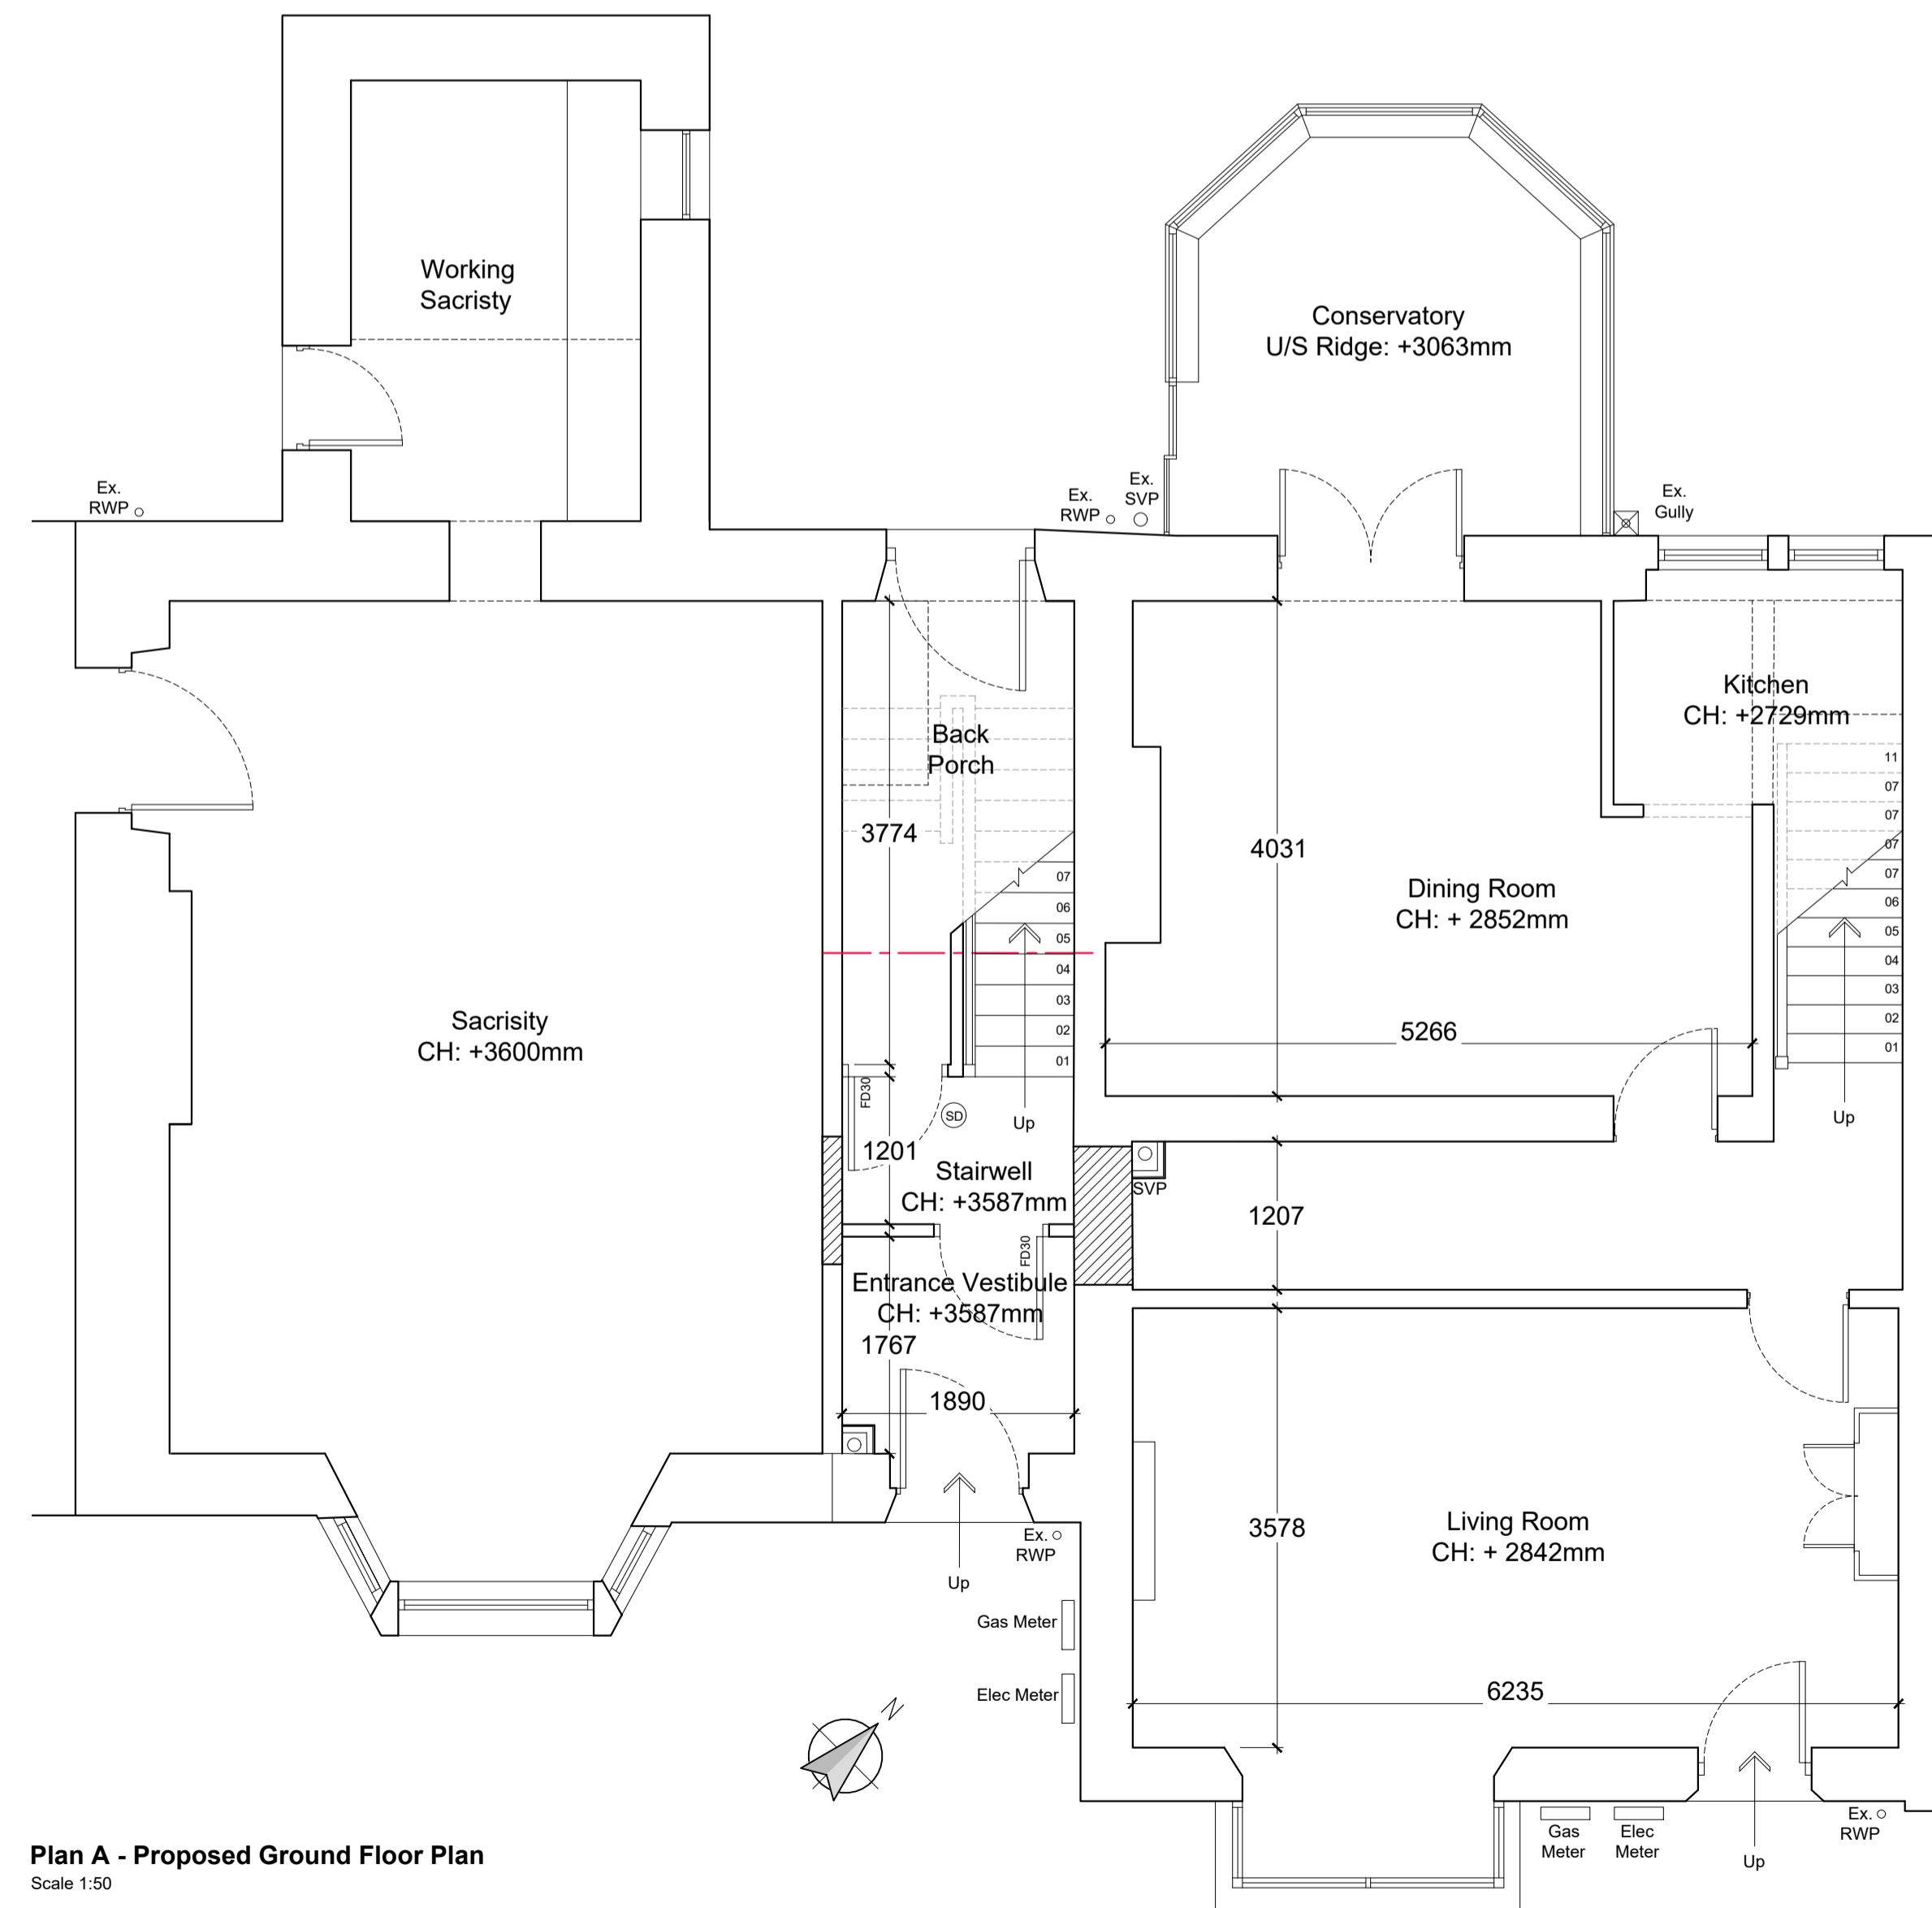 

**Plan A - Proposed Ground Floor Plan**  
Scale 1:50

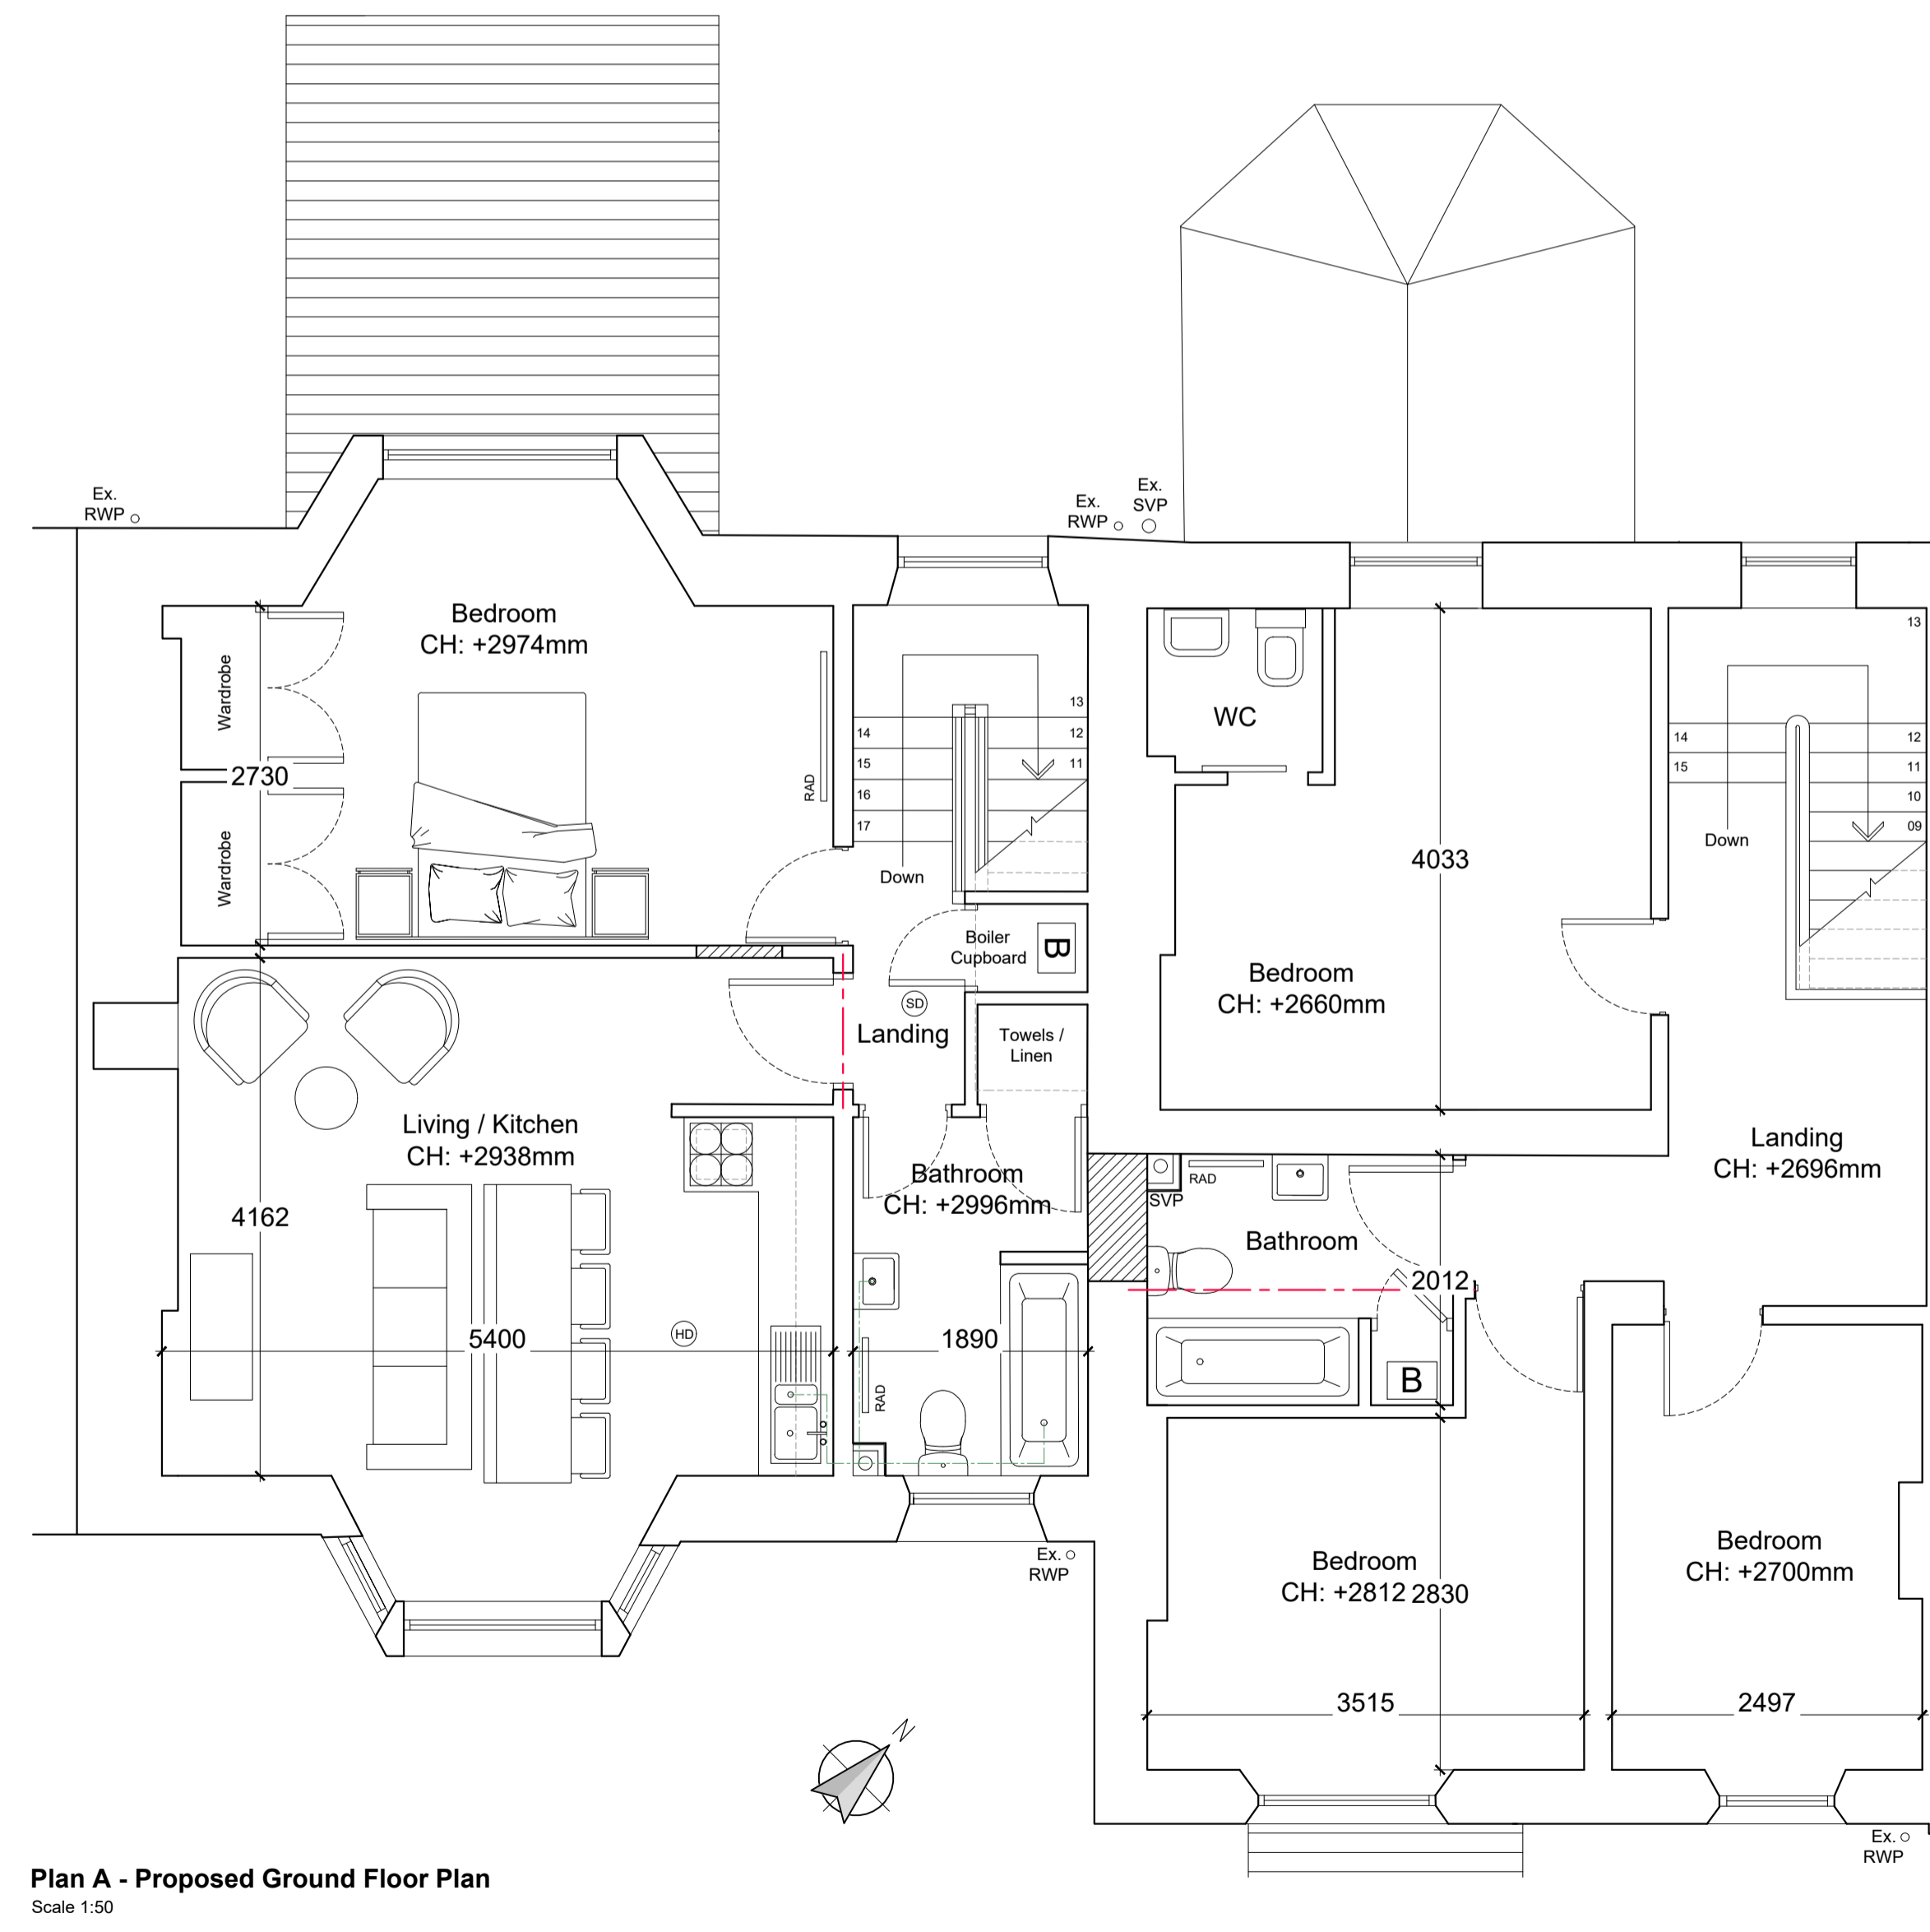

**Plan A - Proposed Ground Floor Plan**  
Scale 1:50



A	M/J	Dimensions added	July 2025
no.	by	revision	date

Client  
Diocese of Salford

Job Title  
Proposed Alterations to former Presbytery at St Marys Church Whalley Road Sabden Lancashire BB7 9DZ

Drawing Title  
Proposed Plans and Elevations

Scale	Date	Drawn
Various @ A1	Nov 2024	MJF

**spa** ARCHITECTS  
SUNDERLAND PEACOCK & ASSOCIATES LTD.  
HAZELMERE, PRALICO ROAD, CLITHEROE  
LANCASHIRE, BB7 2AG  
T 01200 423178 F 01200 427328  
E info@sunderlandpeacock.com  
www.sunderlandpeacock.com

**7145 - P01 A**