



This drawing is to be read in conjunction with all relevant Architect, consultants' and specialists' drawings and specifications. The Architect is to be notified of any discrepancies before proceeding. Do not scale from this drawing. All dimensions and levels are to be checked on site. This drawing is subject to copyright. All work carried out before Planning and Building Permission has been granted is at the contractor/clients risk.

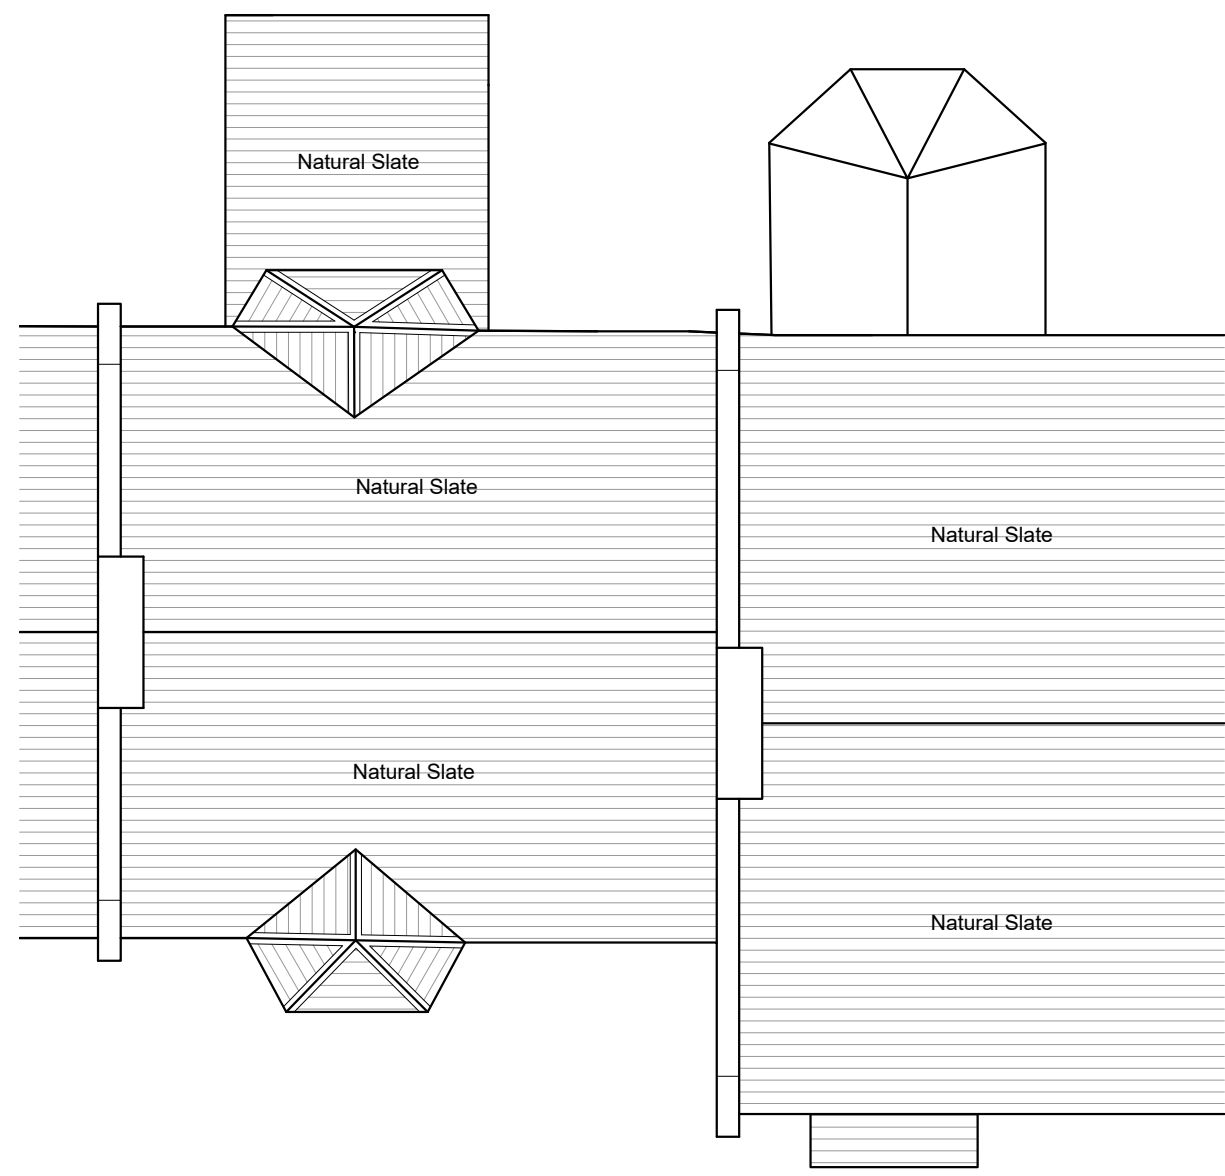

Proposed Roof Plan
Scale 1:100

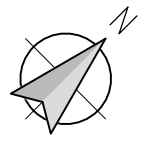

no.	by	revision	date
Client			
Diocese of Salford			
Job Title			
Proposed Alterations to former Presbytery at St Marys Church Whalley Road Sabden Lancashire BB7 9DZ			
Drawing Title			
Proposed Roof Plan			
Scale	Date	Drawn	
1:100 @ A3	July 2025	MJF	

spa
ARCHITECTS

SUNDERLAND PEACOCK & ASSOCIATES LTD.
HAZELMERE, PIMLICO ROAD, CLITHEROE
LANCASHIRE, BB7 2AG
T 01200 423178 F 01200 427328
E info@sunderlandpeacock.com
www.sunderlandpeacock.com

7145 - P07