


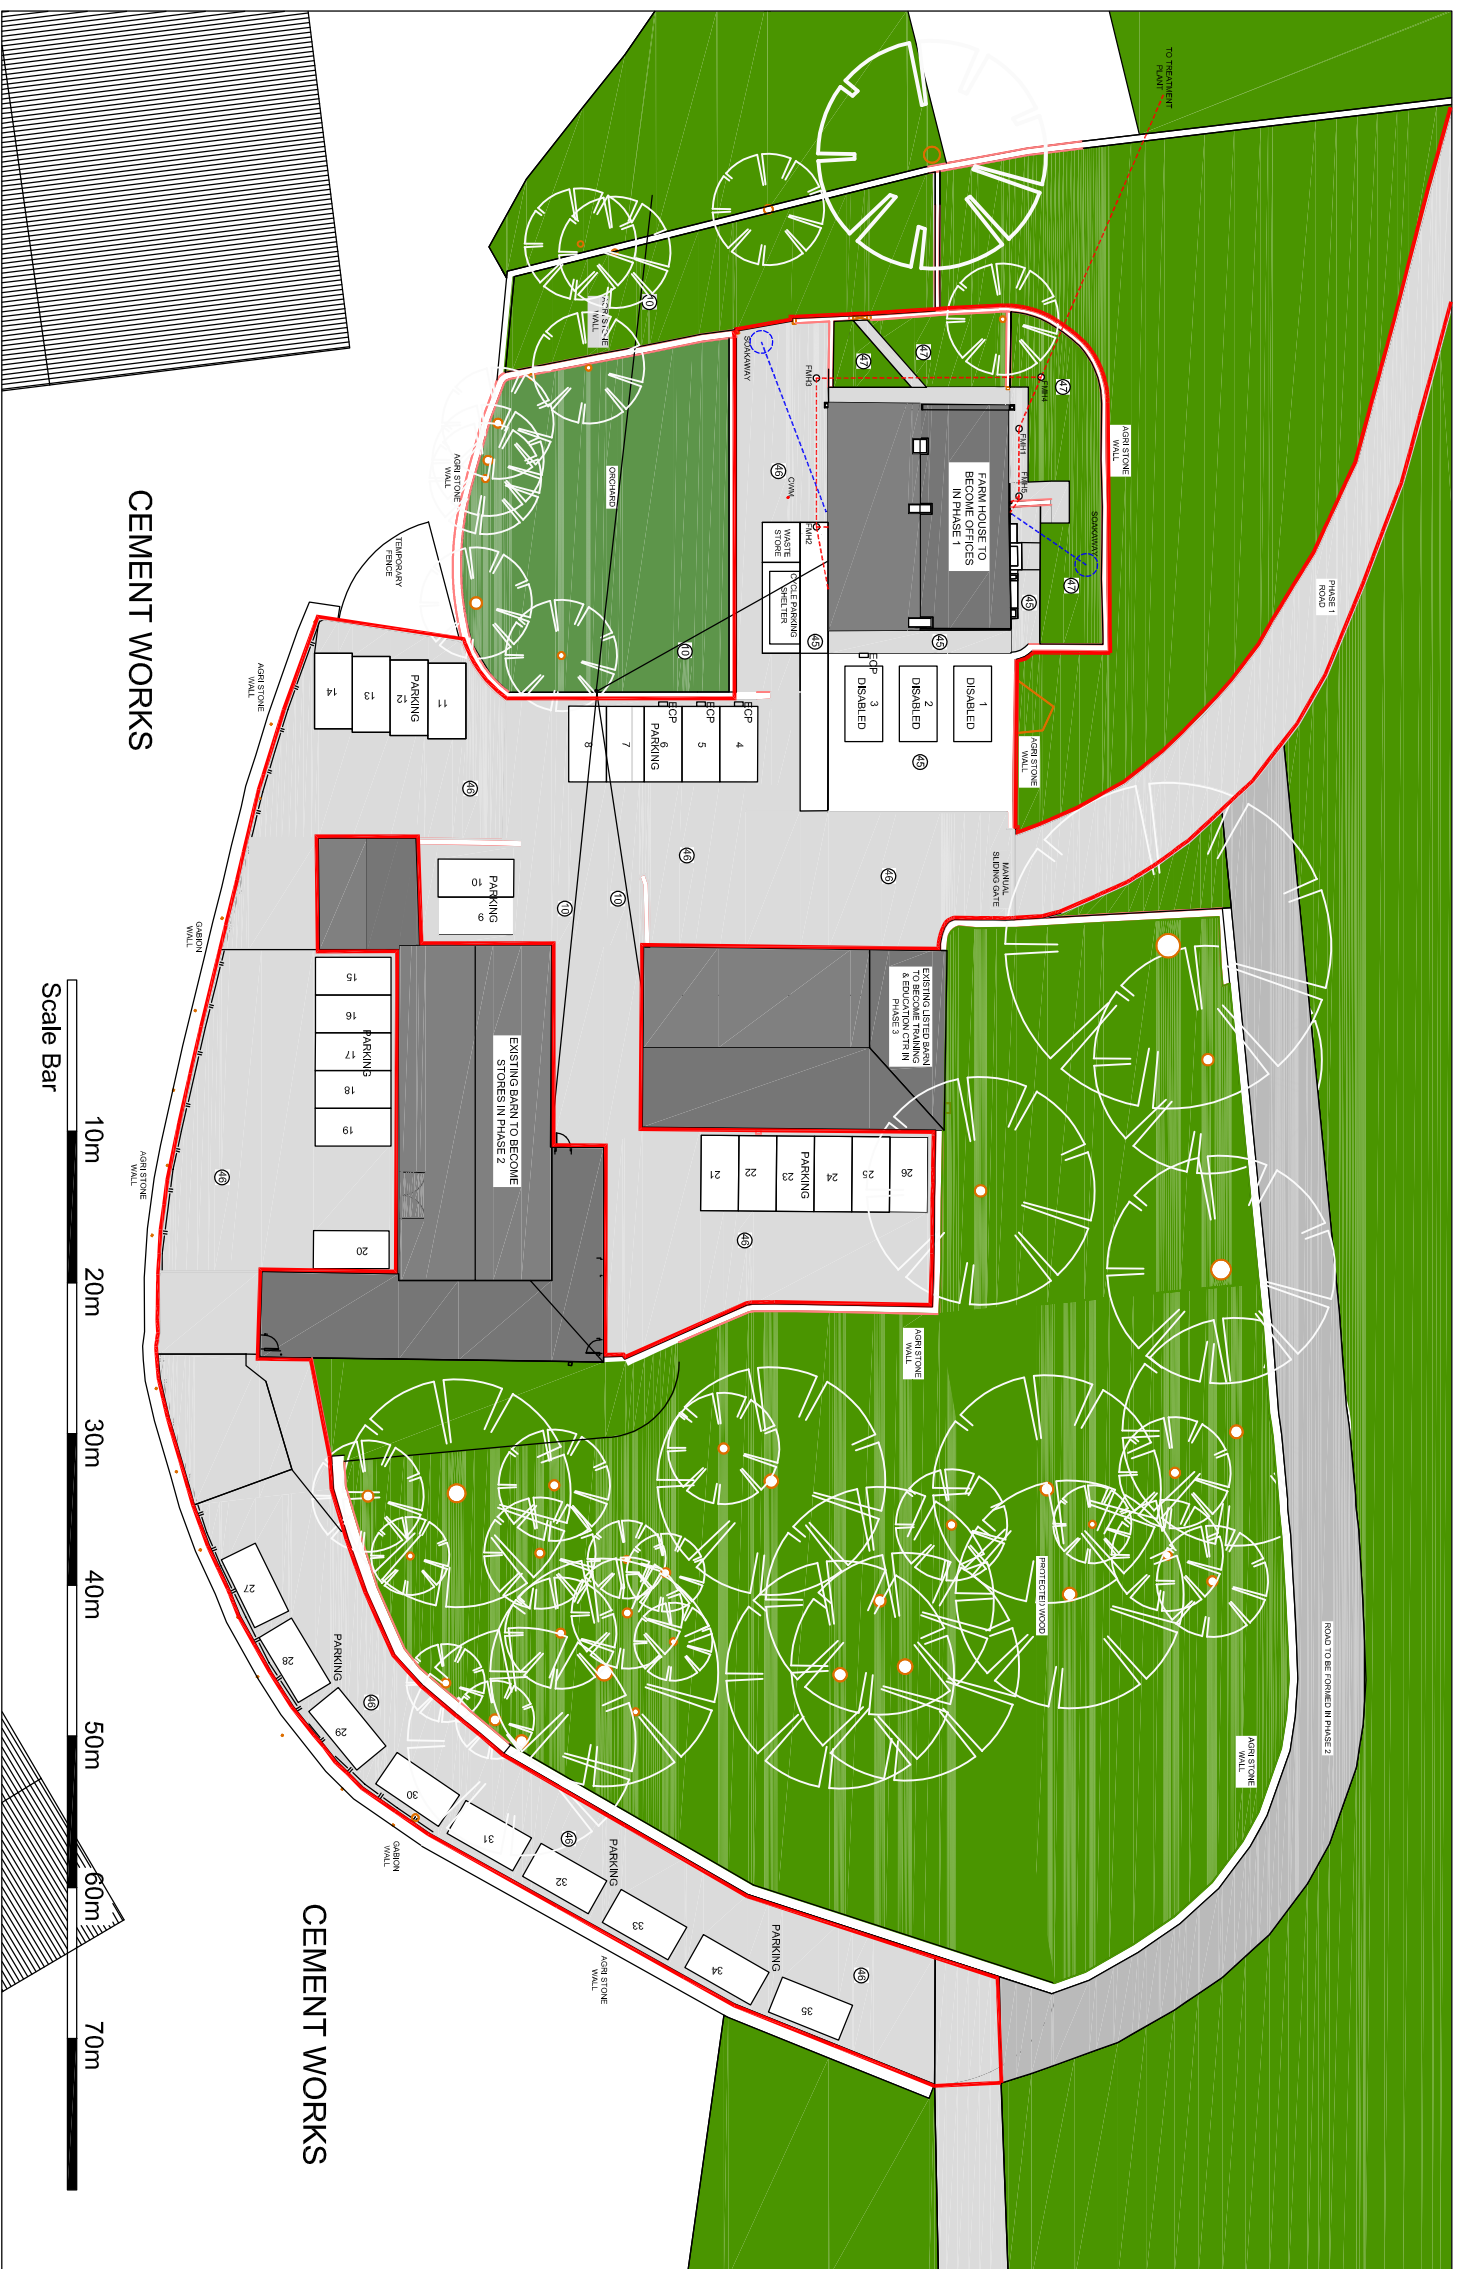

SITE PLAN

SCALE 1:500

REVISIONS	DATE
A - PARKING AND DRAINAGE DETAILS UPDATED.	27 JUNE 25
SCALE @ SHEET SIZE : 1:500 @ A3	

	W. A. Spees Hook Manor, Haverfordwest, SA62 5QX TEL. 01437 741378 MOB. 07801 889584 e-mail: wes@waspees.co.uk
---	---

Client	Scale 1:500	Drawing title
RIBBLE RIVERS TRUST	Date MAR 25	SITE PLAN
ALTERATIONS	Drawn WS	
HORROCKSFORD FARM HOUSE		

1200 D002 A
