


Notes  
 This drawing is the property of The Intelligent Design Centre Ltd and copyright is reserved by them. This drawing is not to be copied or disclosed by or to any unauthorised persons without the prior written consent of The Intelligent Design Centre Ltd.

Do not scale from this drawing.


All dimensions are to be checked on site prior to construction, manufacture of any components and ordering of materials and equipment.

Any discrepancies are to be reported to the architect for clarification.


All materials and workmanship to be in accordance with the current British Standards and codes of practice.

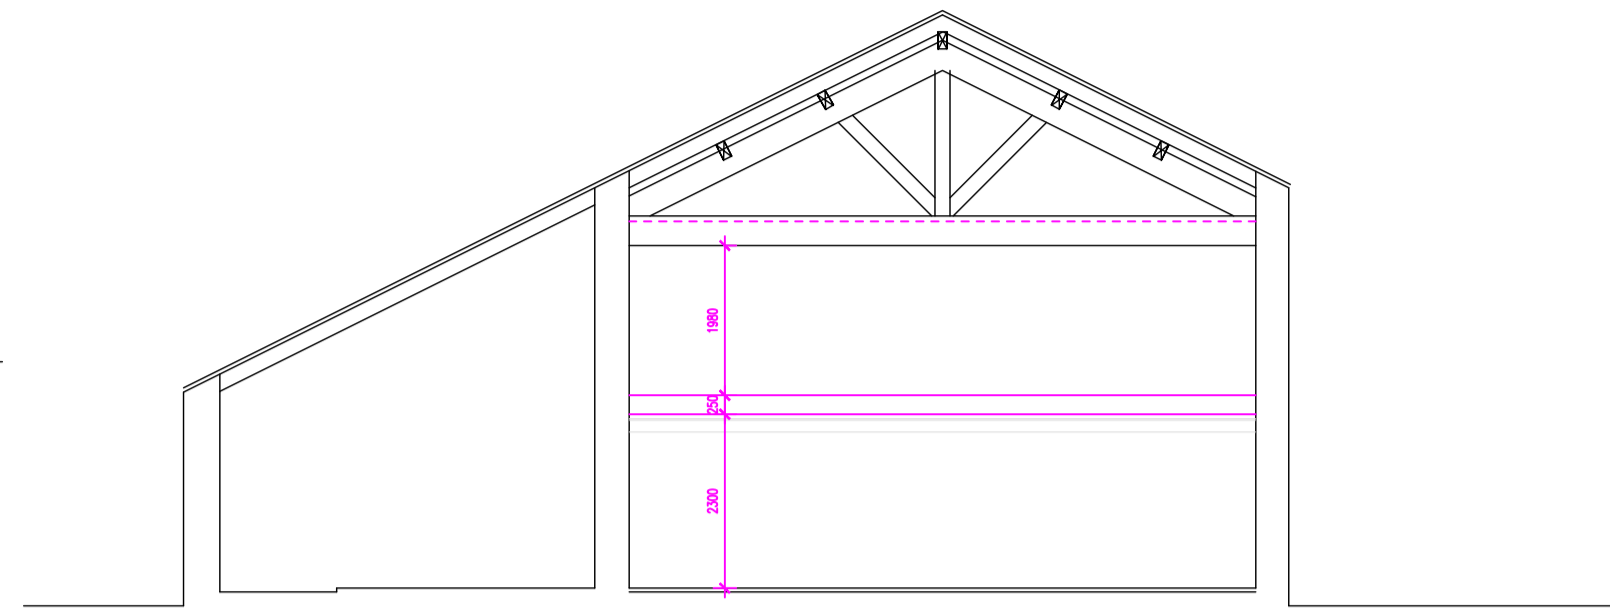


Section A-A

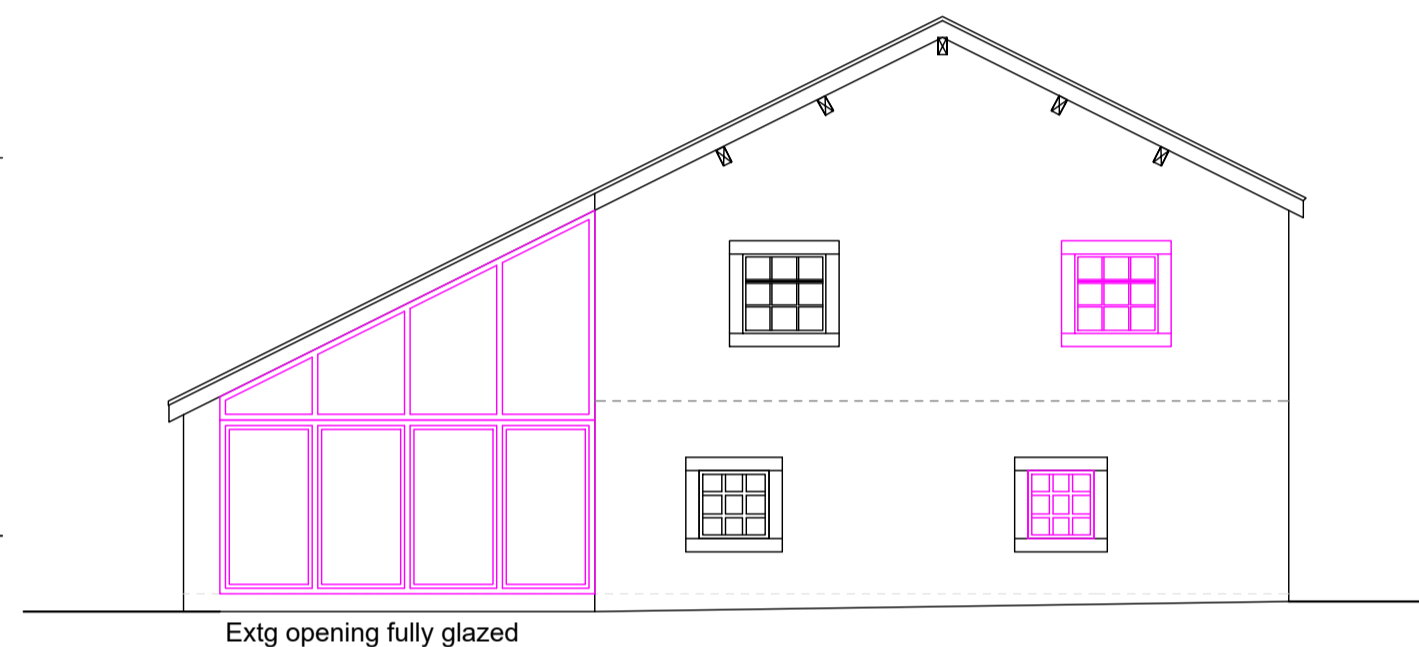

Side Elevation (South-West)

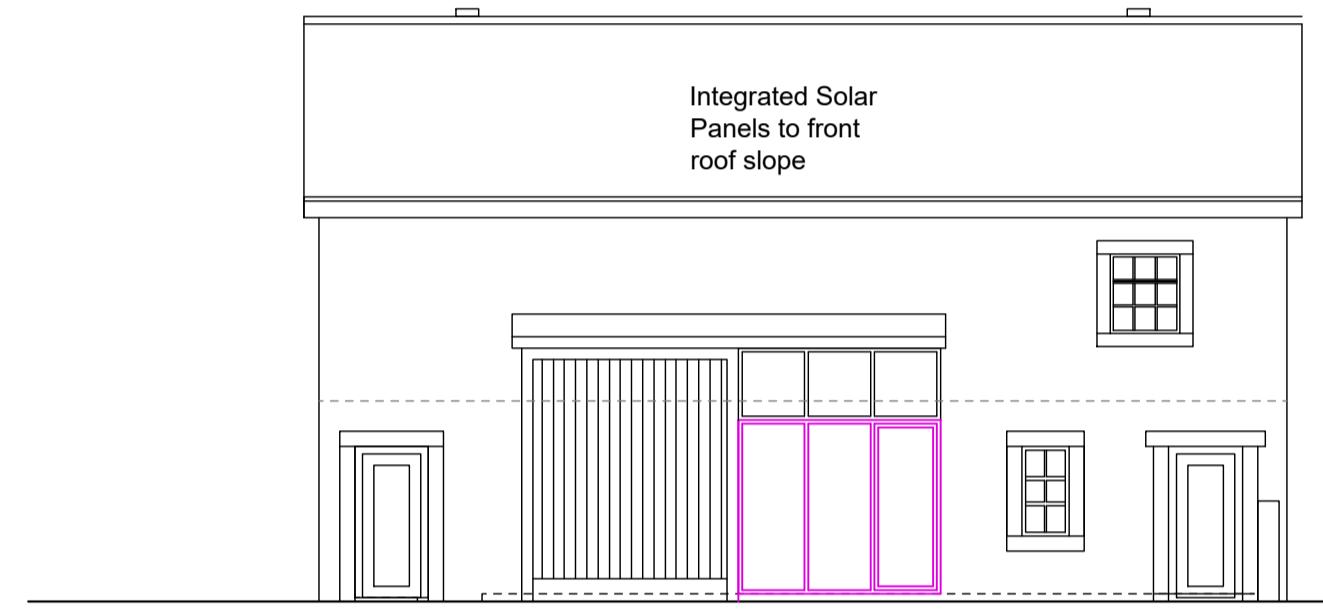


Rear Elevation (South-East)

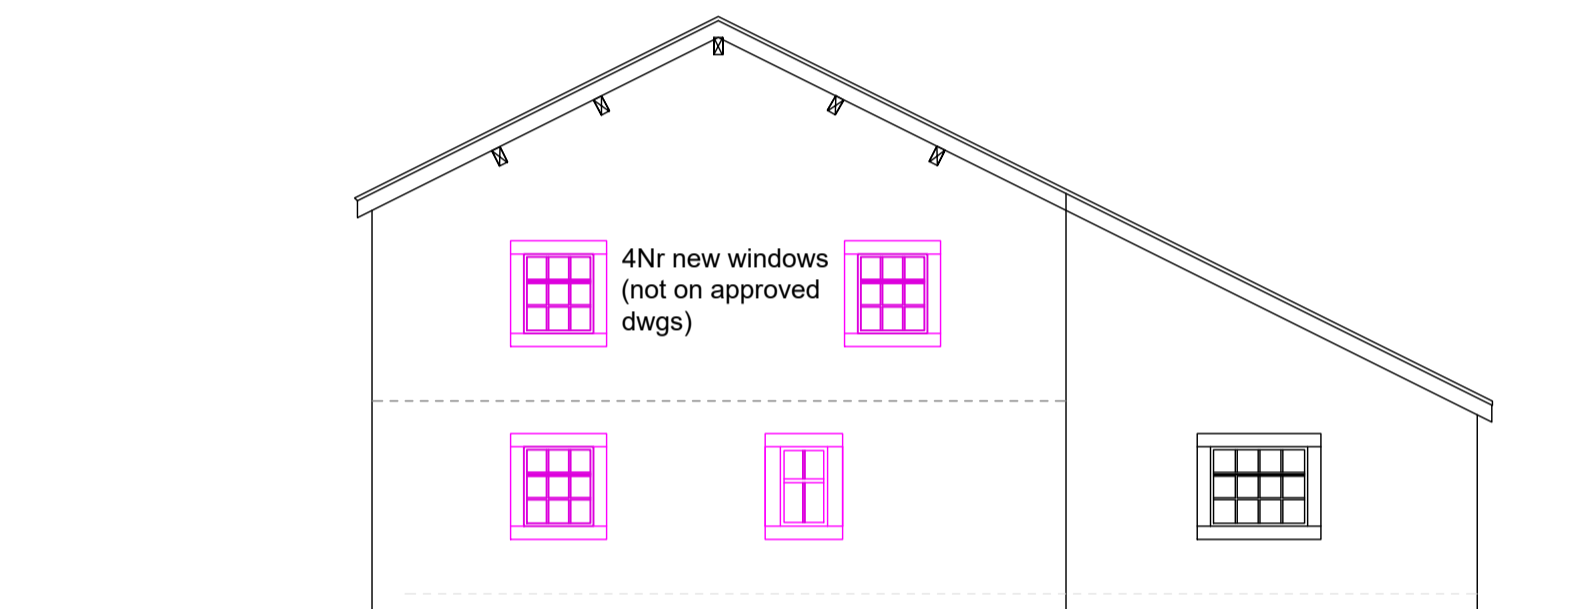


Side Elevation (North-East)




Front Elevation (North-West)

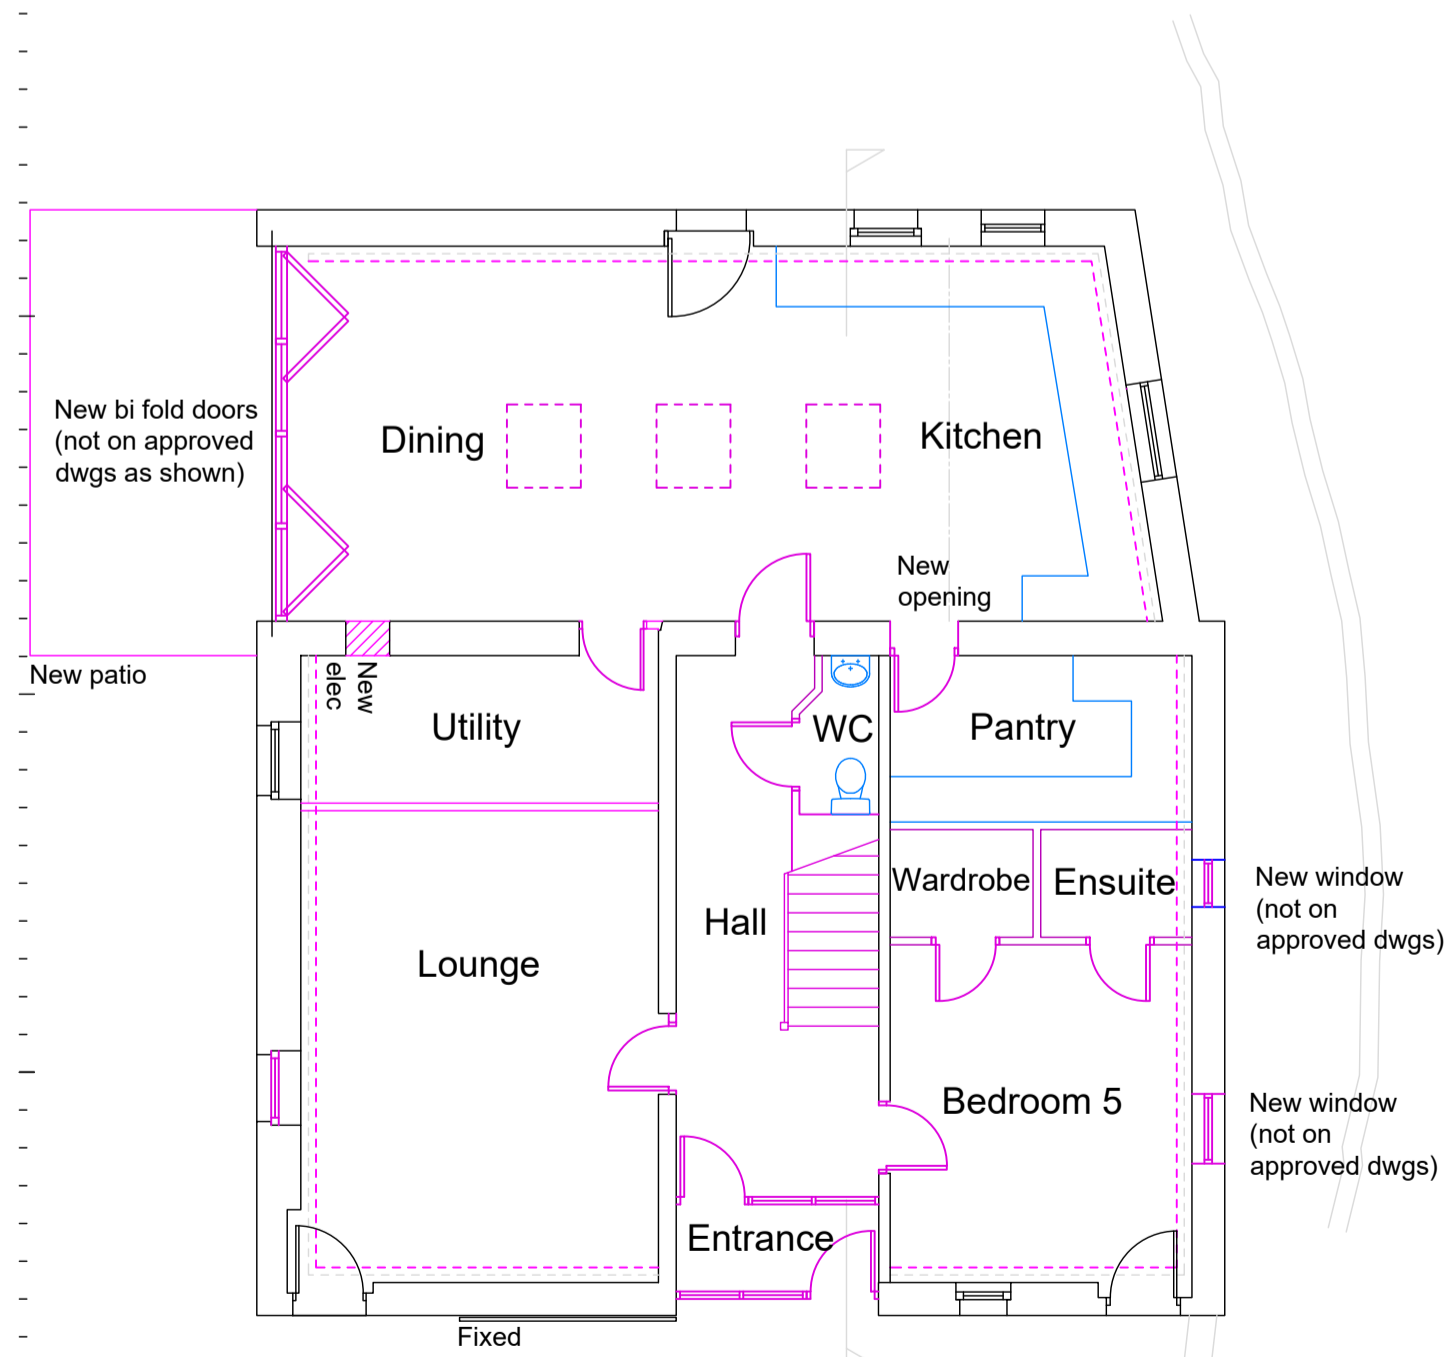

Ground Floor Plan

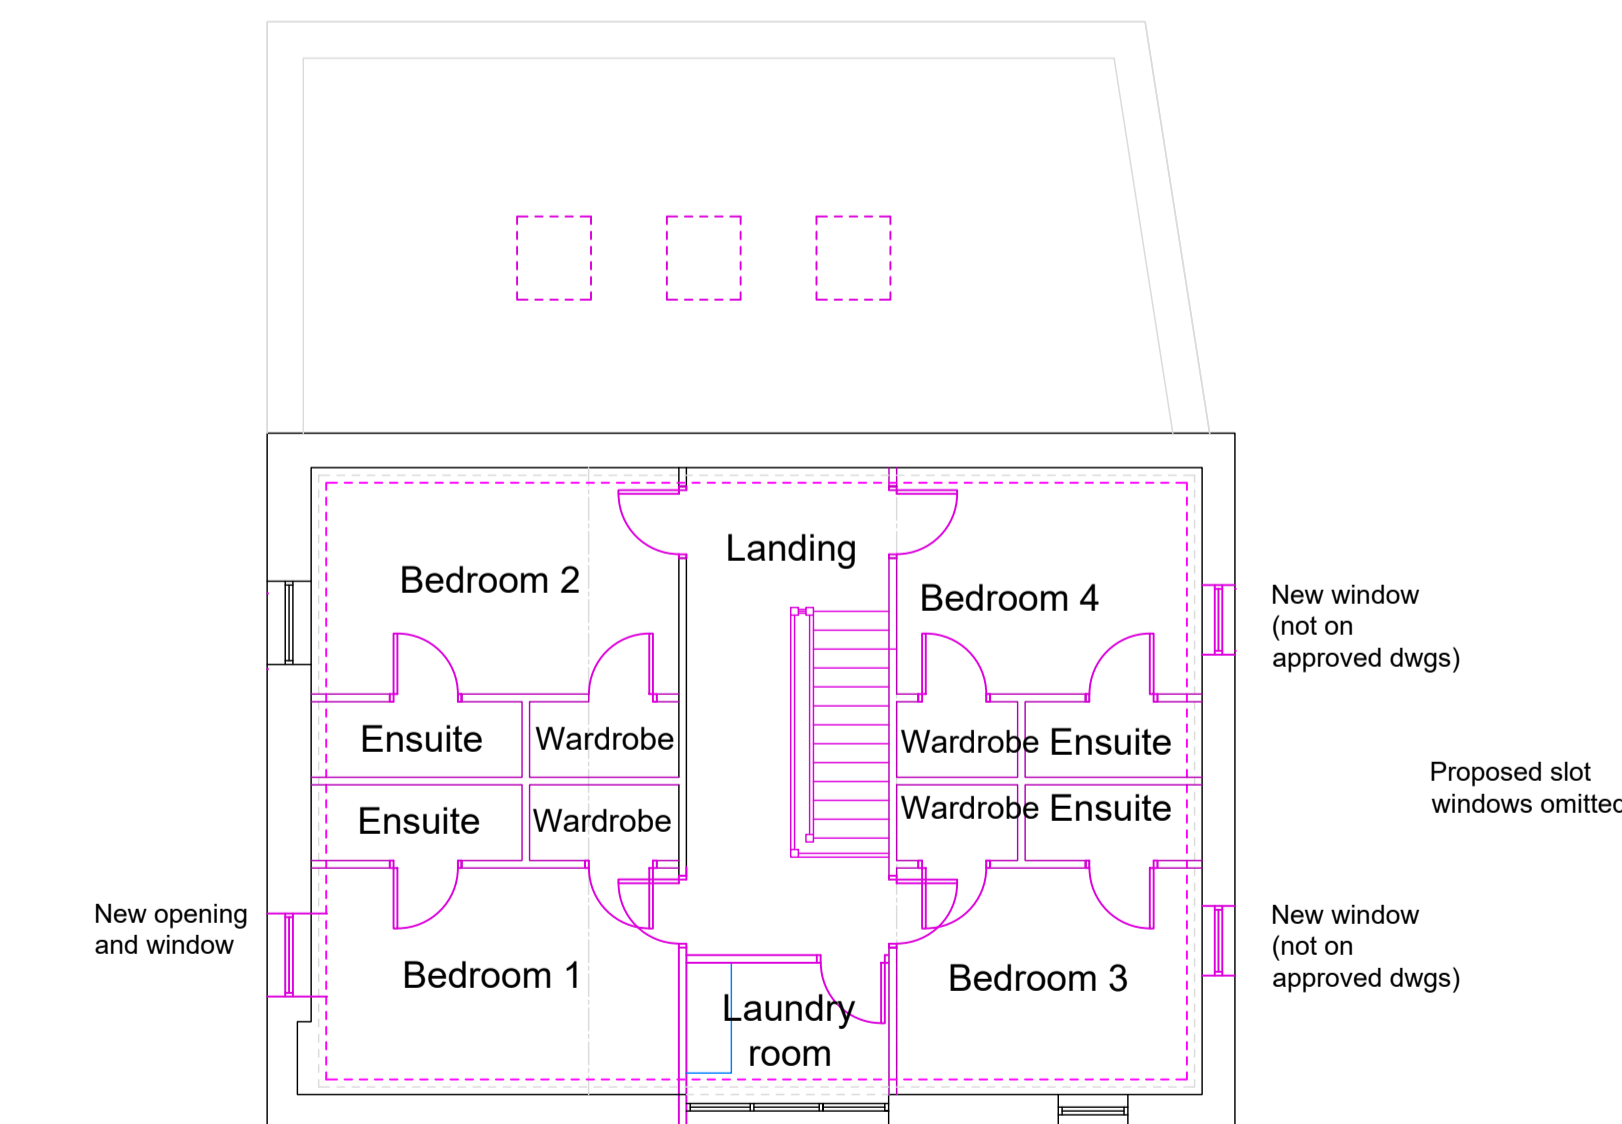

First Floor Plan

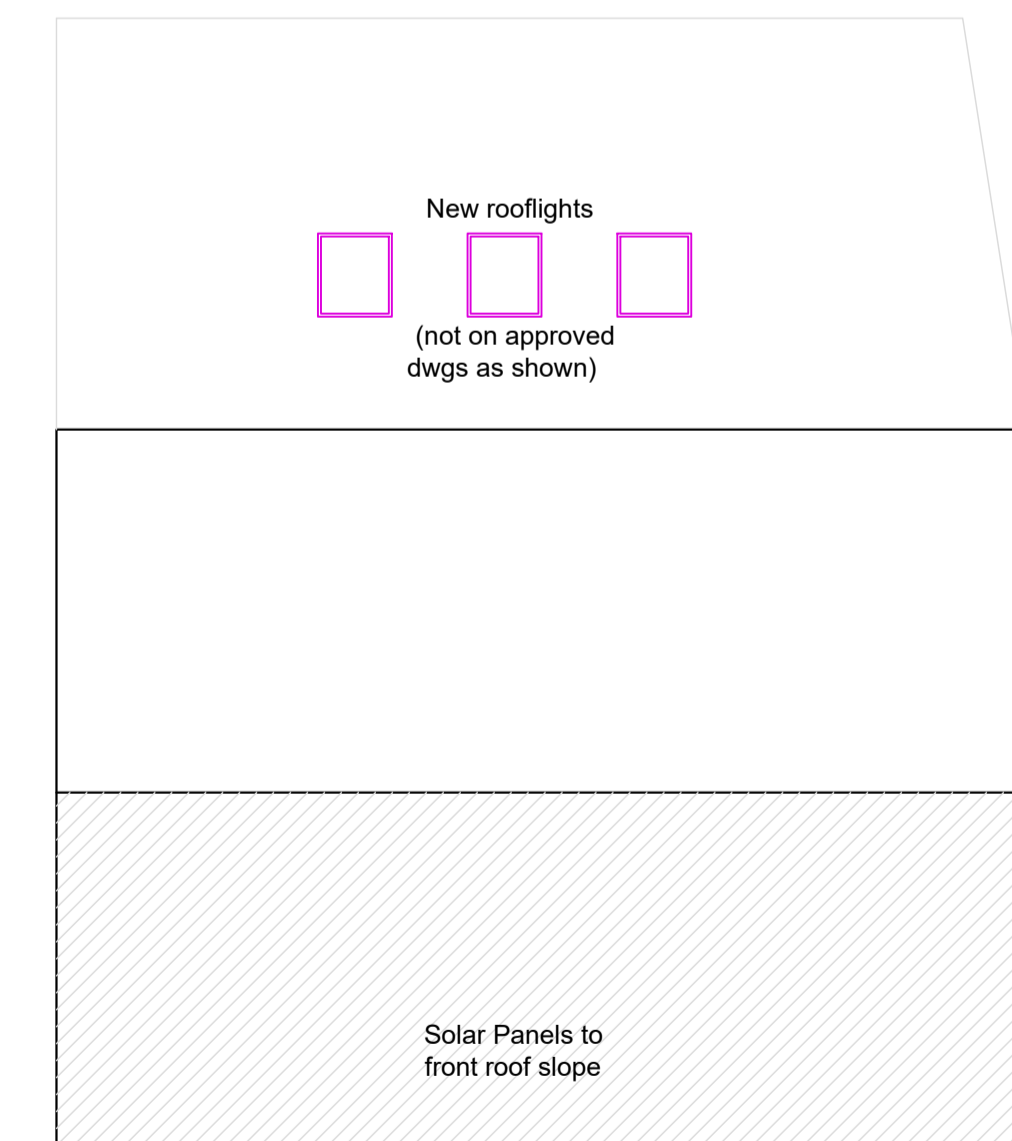

Roof Plan

F	05.09.2025	TW	Layer changes
E	04.09.2025	TW	Layer changes
D	18.08.2025	TW	Layer changes
C	08.07.2025	TW	Notes added
B	04.06.2025	TW	Amends to window layouts
Rev	Date	Drawn by	Comments

Client  
**Mr D Brady**  
 Project  
**Twitter Bridge Farm**  
**Twitter Lane, Waddington BB7 4LG**

Drawing  
**Comparison Plans & Elevations**  
 Date  
 March 2025  
 Drawn by  
 JPT  
 Scales  
 1:100 @ A1

Job No - Dwg No - Rev  
**25020 - 02-G**