



South Elevation

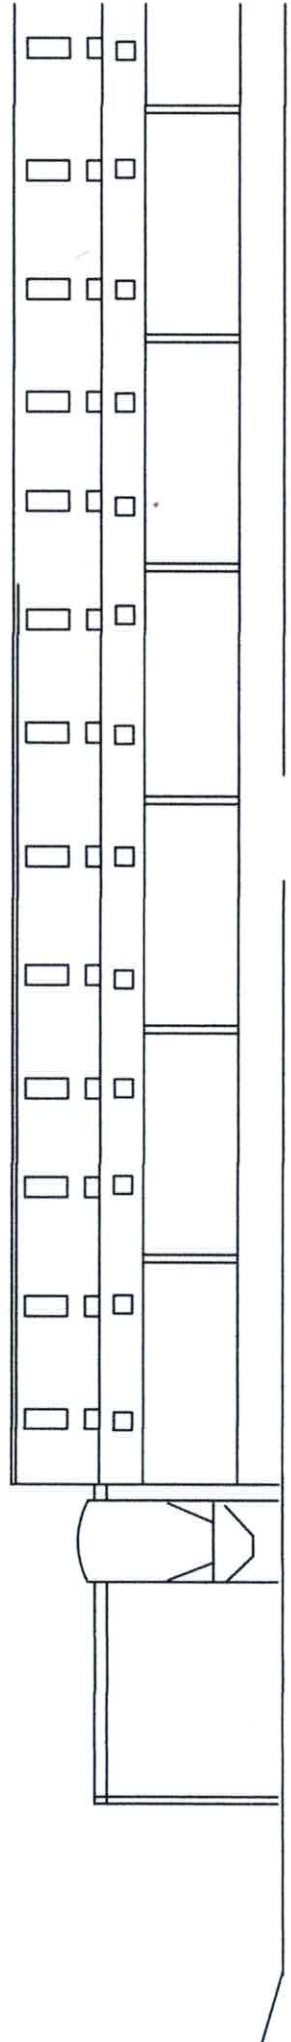


East Elevation

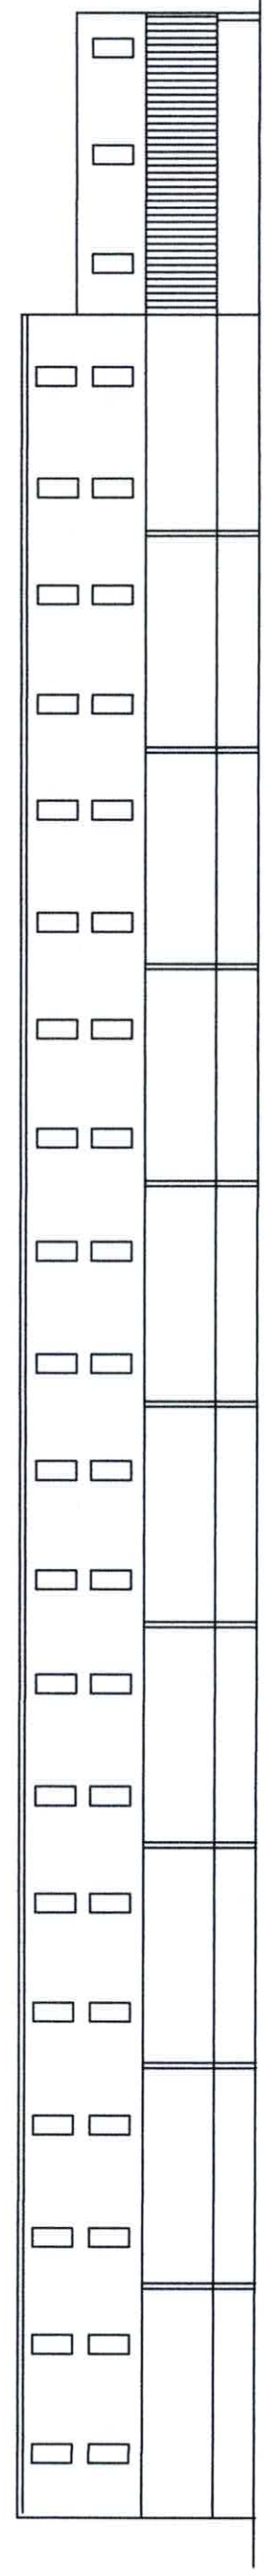


West Elevation


Existing Elevations
Scale 1:200 @ A3

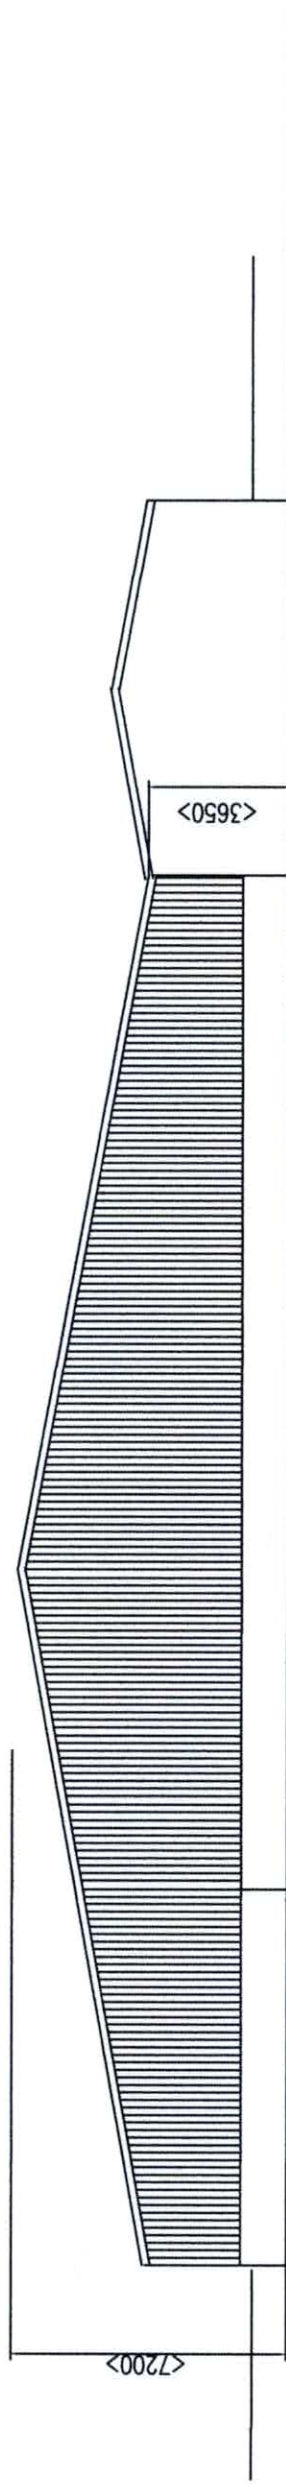

South Elevation

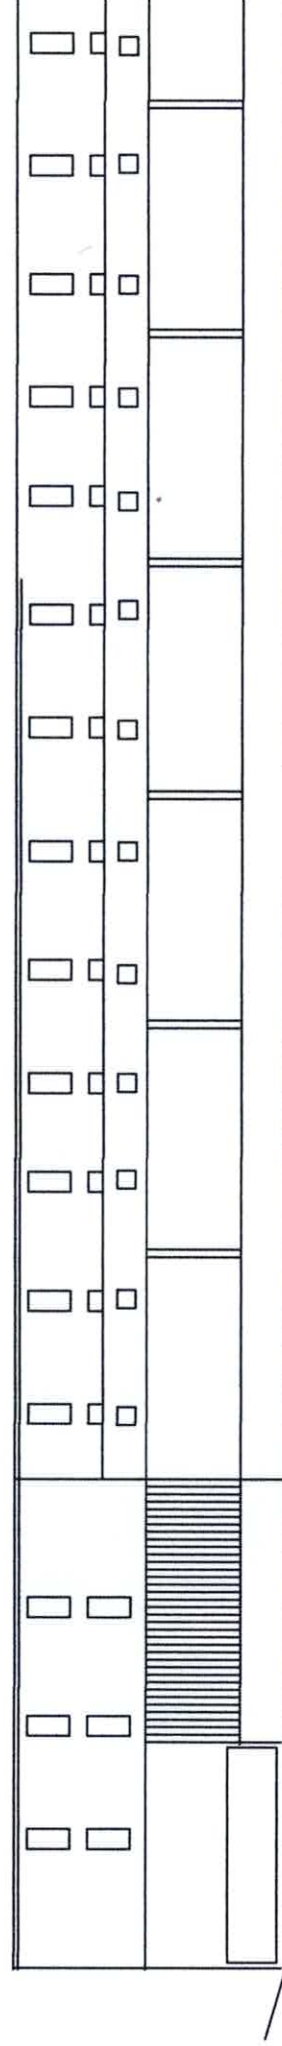

East Elevation

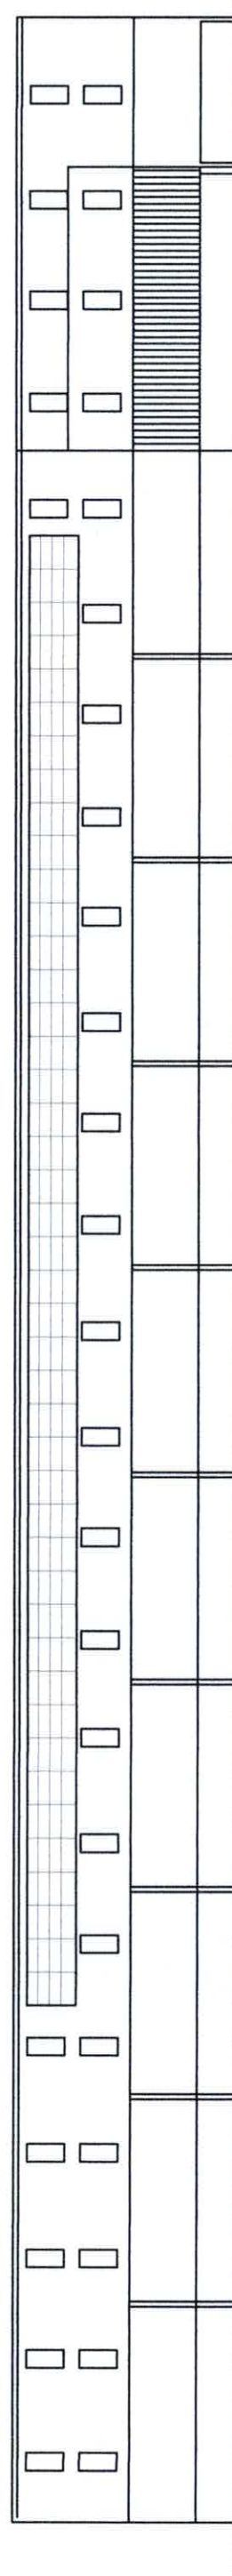

West Elevation

Proposed Elevations
Scale 1:200 @ A3

Materials:
Walls - Pre-stressed concrete Panels to 1200mm
clad above with Yorkshire boarding
Roof - Eternit Farmscape fibre cement
GRP rooflights
Non-reflective solar panels