




This drawing is to be read in conjunction with all relevant designers, consultants and specialist drawings and specifications. The designer is to be notified of any discrepancies before proceeding. Do not scale from this drawing. All dimensions and levels are to be checked on site. All work carried out before planning and building regulation approval is obtained is at the contractor's risk. This drawing is subject to copyright.

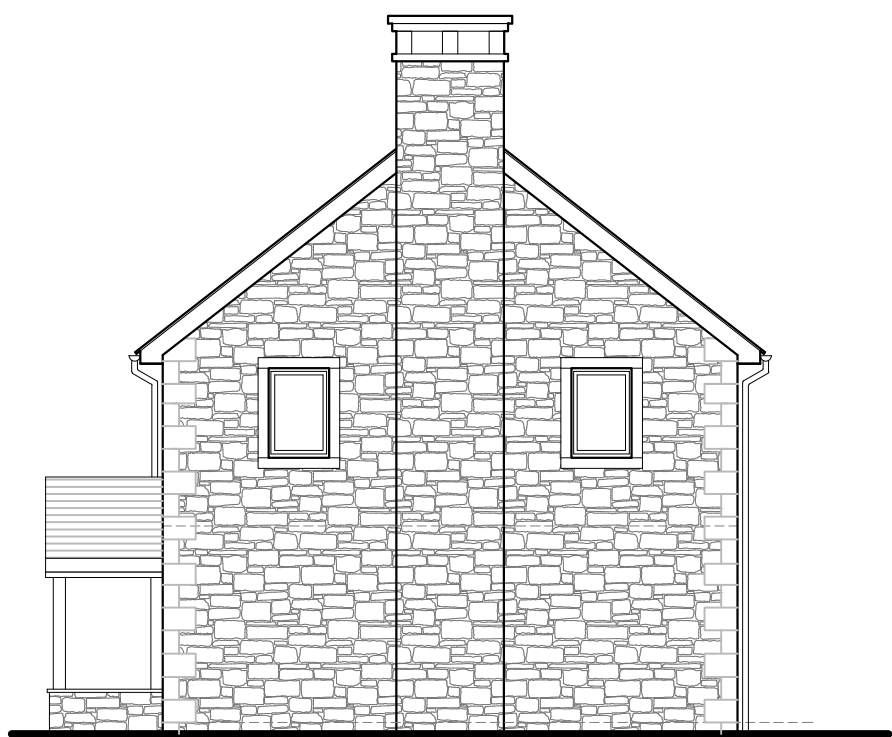

PROPOSED NORTH WEST ELEVATION  
Scale 1:100




PROPOSED SOUTH WEST ELEVATION  
Scale 1:100




PROPOSED SOUTH EAST ELEVATION  
Scale 1:100



PROPOSED NORTH EAST ELEVATION  
Scale 1:100

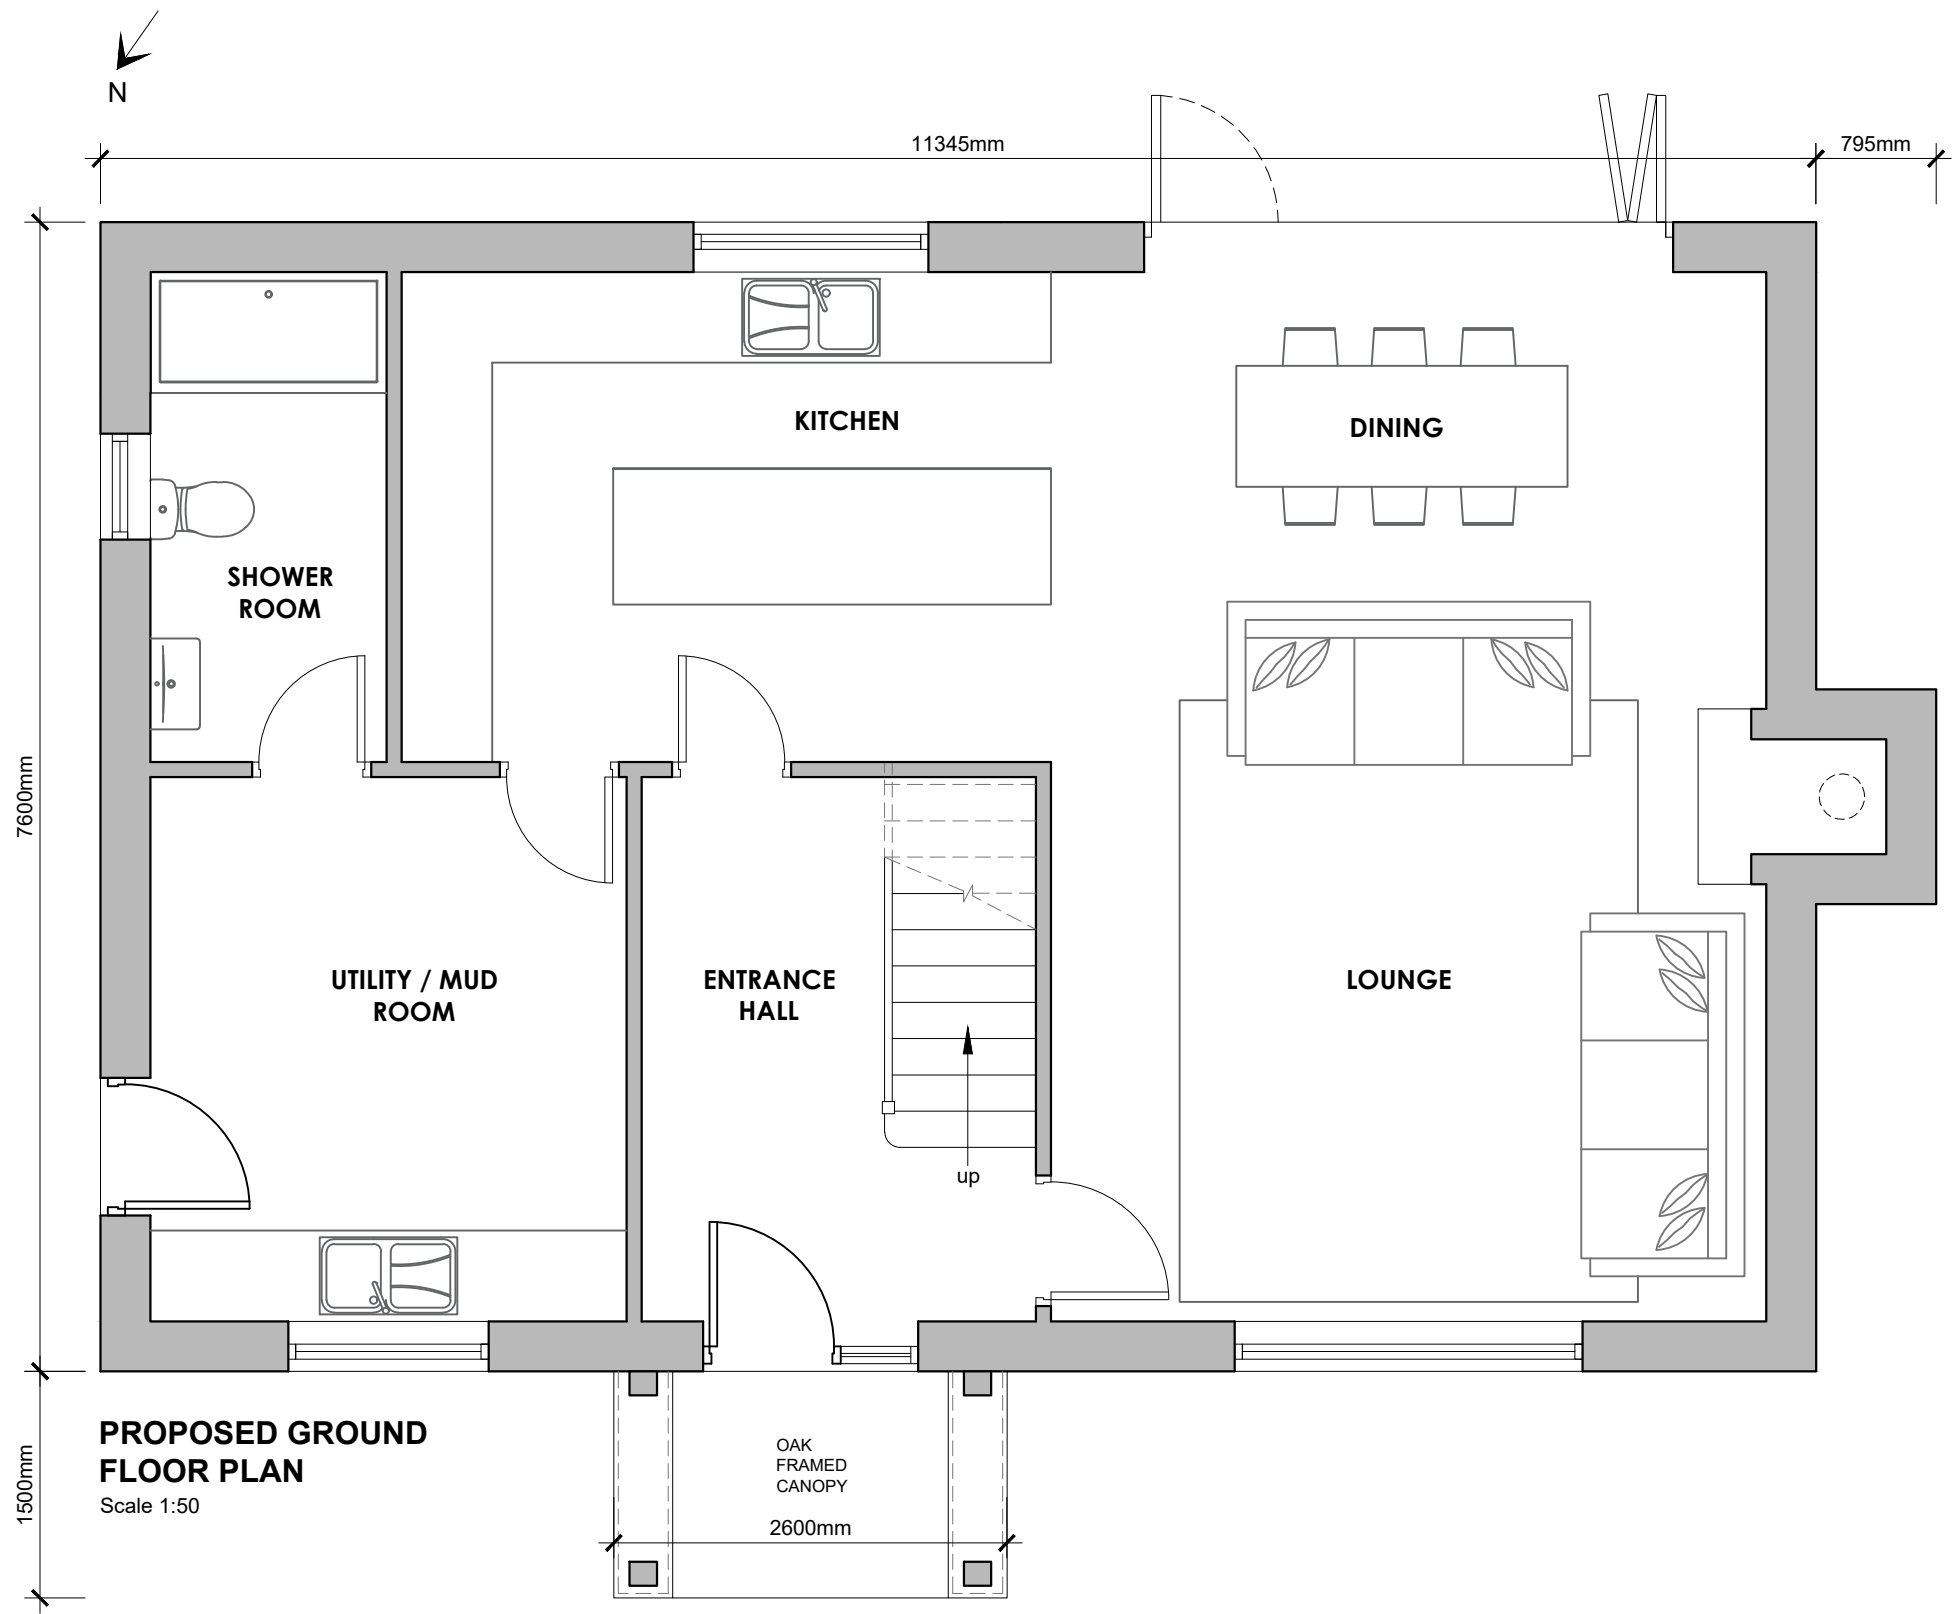

PROPOSED GROUND FLOOR PLAN  
Scale 1:50

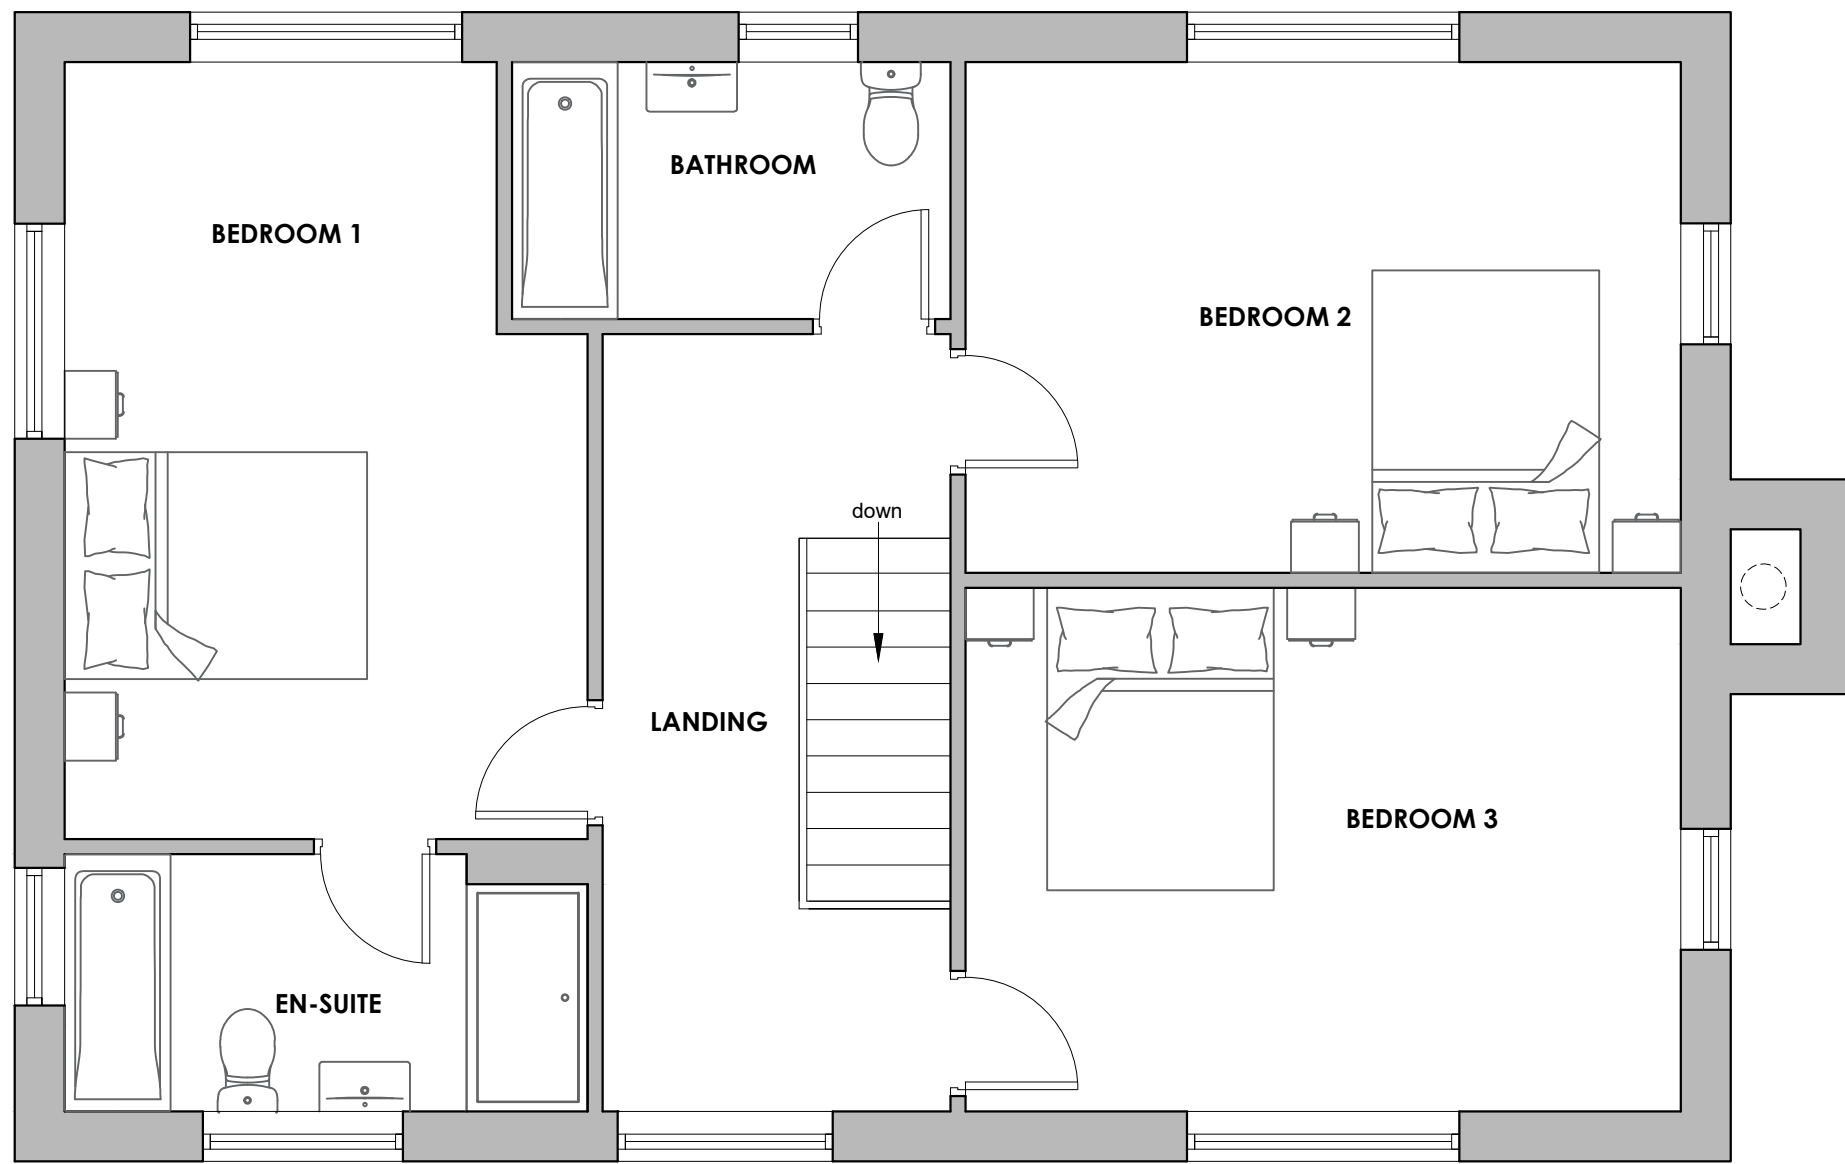

PROPOSED FIRST FLOOR PLAN  
Scale 1:50