




This drawing is to be read in conjunction with all relevant Architect, consultants' and specialist drawings and specifications. The Architect is to be notified of any discrepancies before proceeding. Do not scale from this drawing. All dimensions and levels are to be checked on site. This drawing is subject to copyright. All work carried out before Planning and Building Permission has been granted is at the contractor's risk.

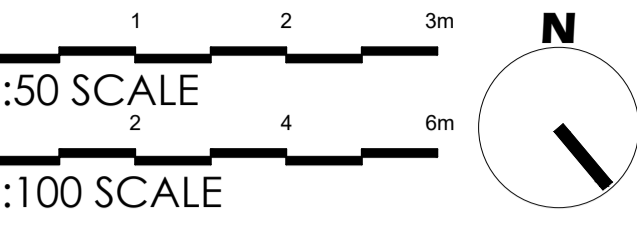


EXISTING REAR (SOUTH WEST) ELEVATION
Scale 1:100

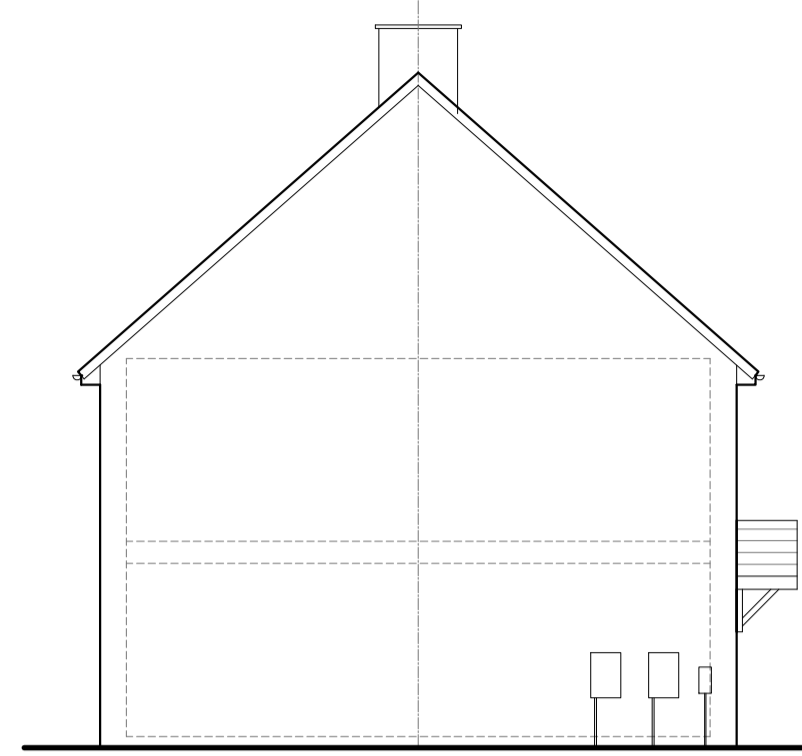


EXISTING SIDE (SOUTH EAST) ELEVATION
Scale 1:100

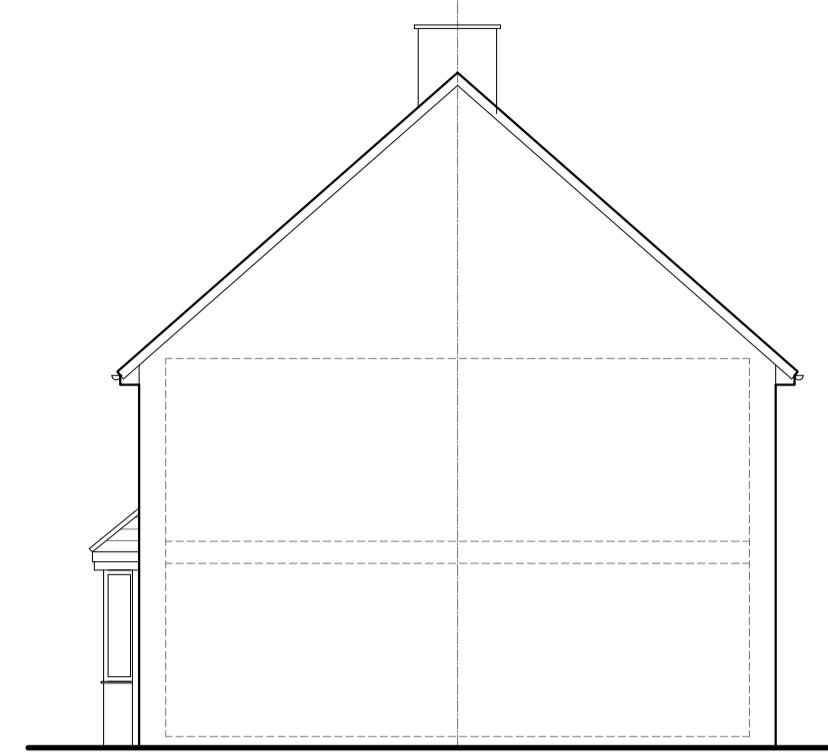


EXISTING SIDE (NORTH WEST) ELEVATION
Scale 1:100

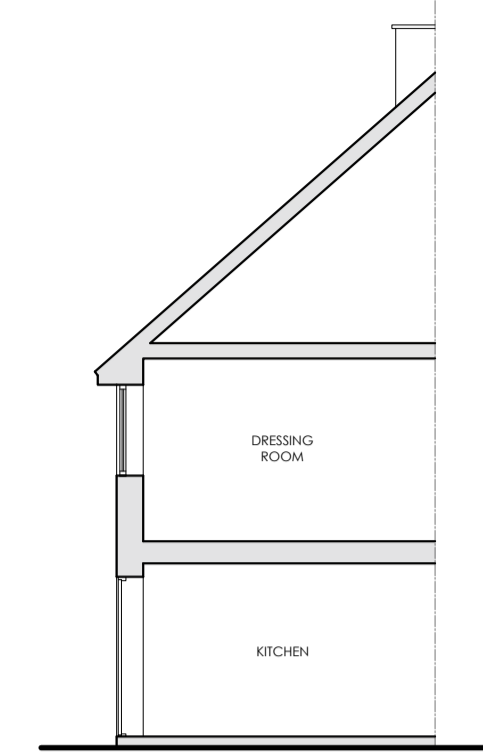

EXISTING SECTION
Scale 1:100

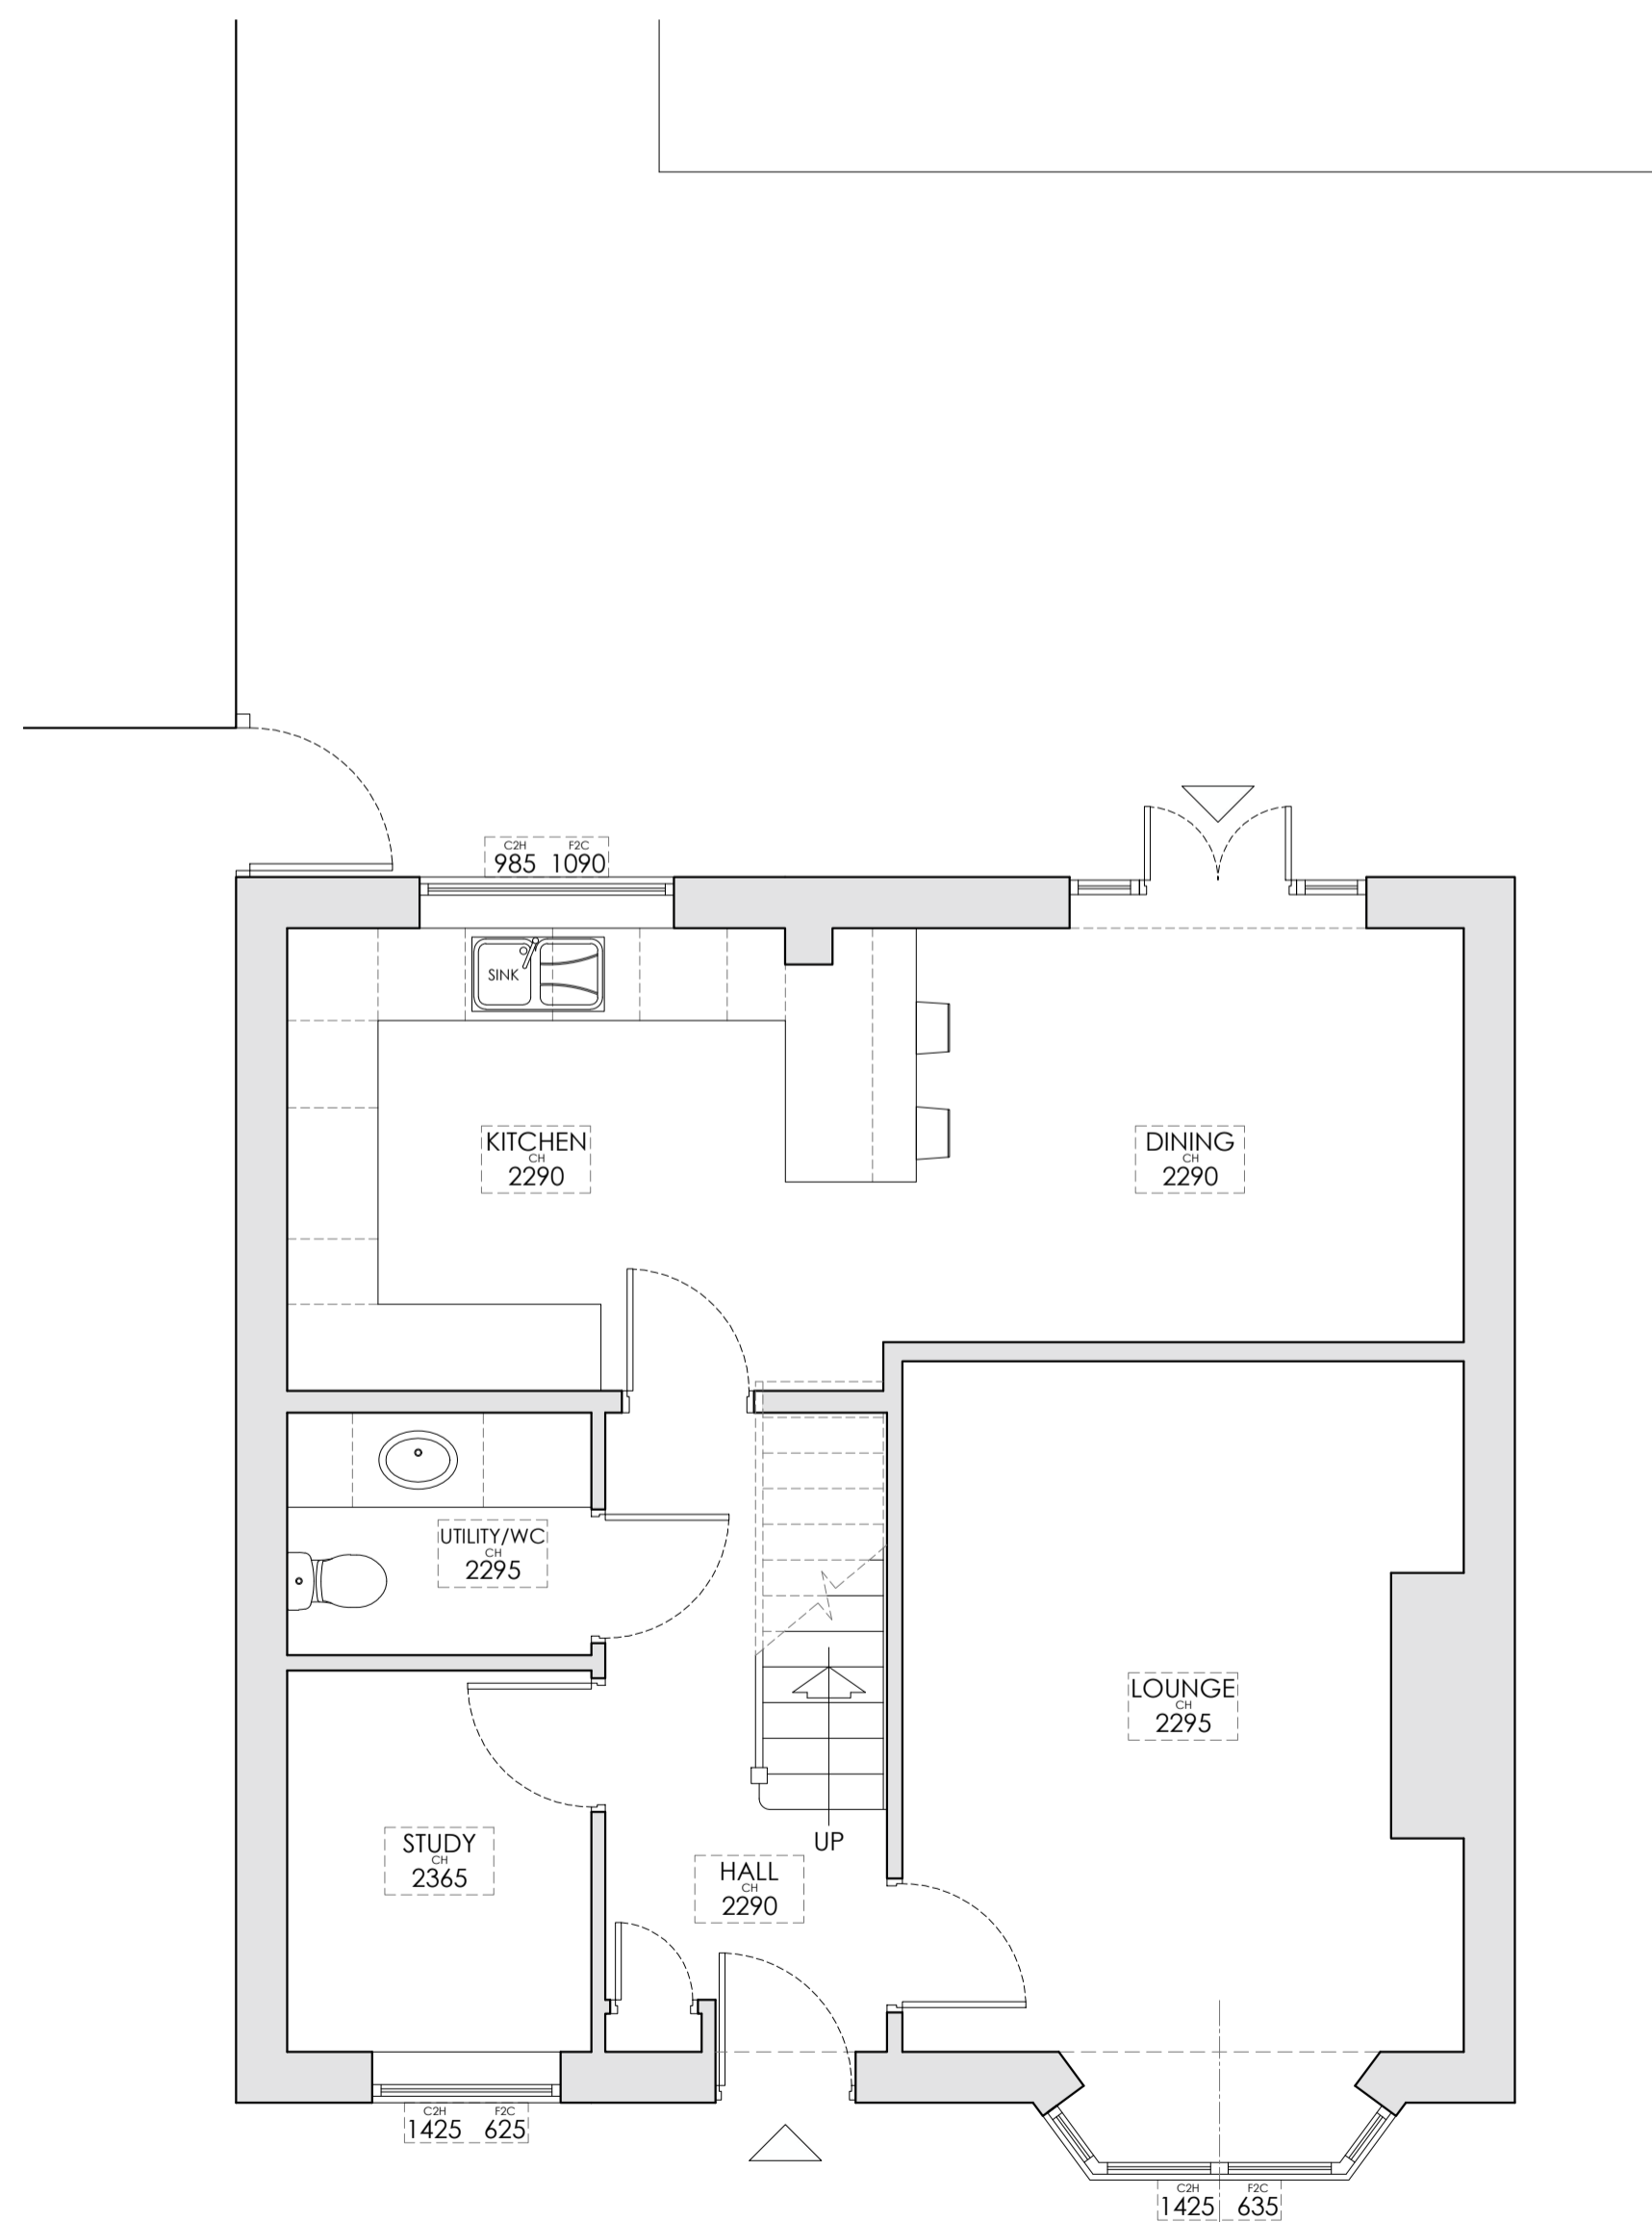

EXISTING GROUND FLOOR PLAN
Scale 1:50

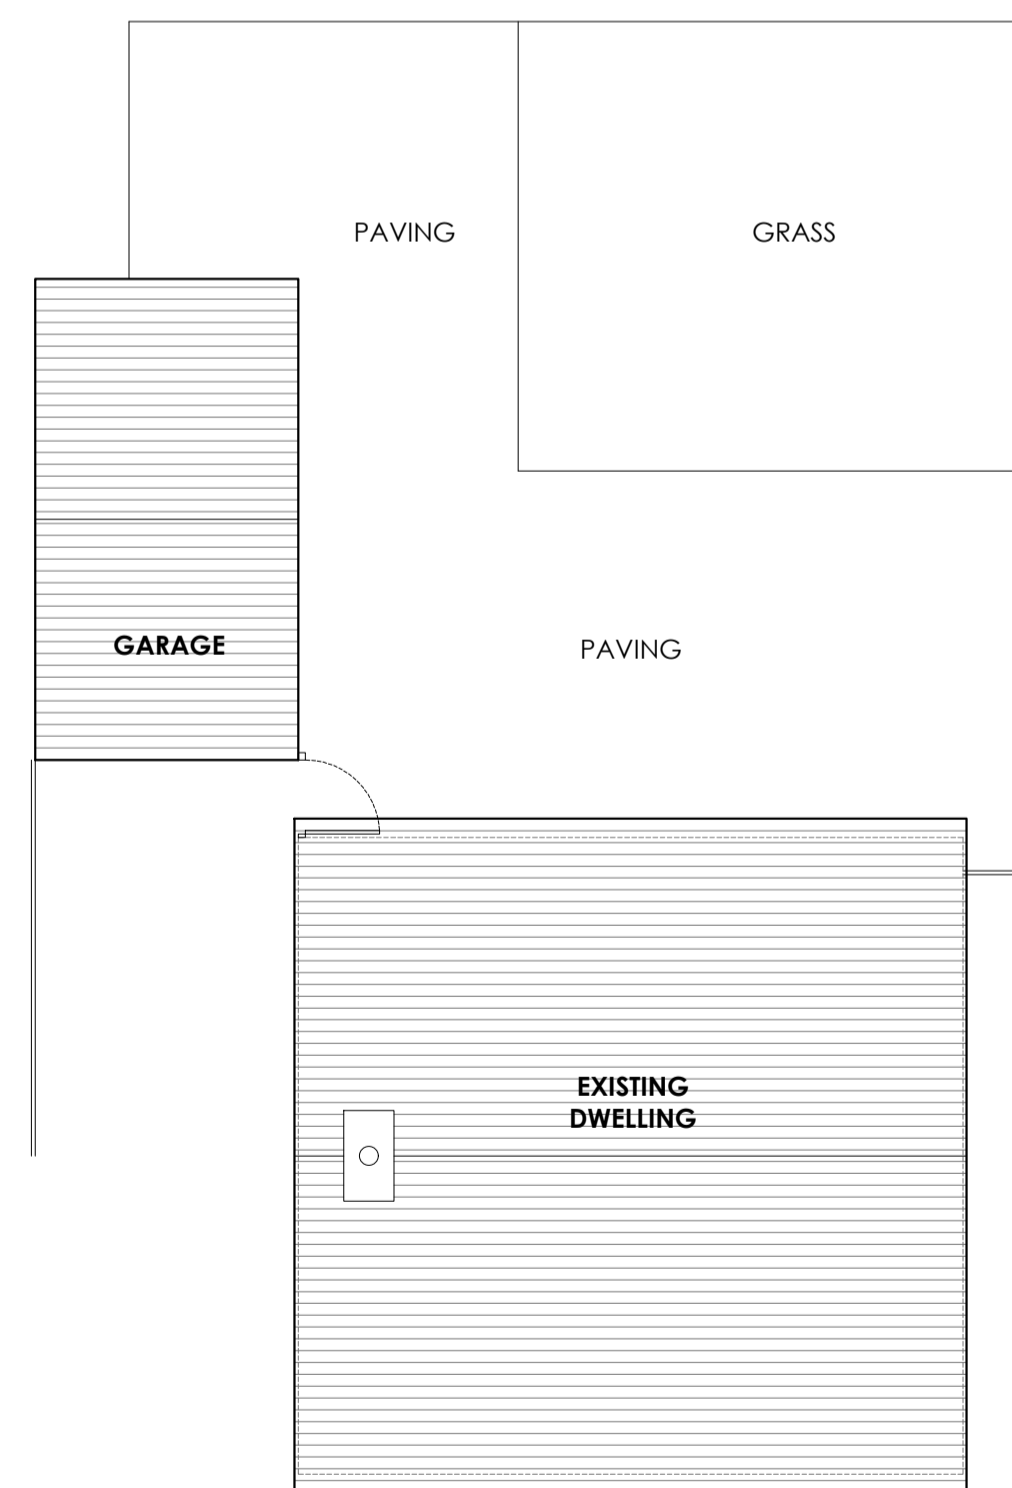

EXISTING SITE PLAN
Scale 1:100

Client
Mr and Mrs Clarkson

Job Title
**Proposed Rear Extension at:
3 Audley Clough
Clitheroe
Lancashire
BB7 1FX**

Drawing Title
**Existing Plans, Elevations
and Section.**

Scale	Date	Drawn
Various @A1	June '25	TDM

spa
ARCHITECTS

SUNDERLAND PEACOCK & ASSOCIATES LTD.
HAZELMERE, PEARLICO ROAD, CLITHEROE
LANCASHIRE, BB7 2AG
T 01200 423178 F 01200 427328
E info@sunderlandpeacock.com
www.sunderlandpeacock.com



7260 -E01