
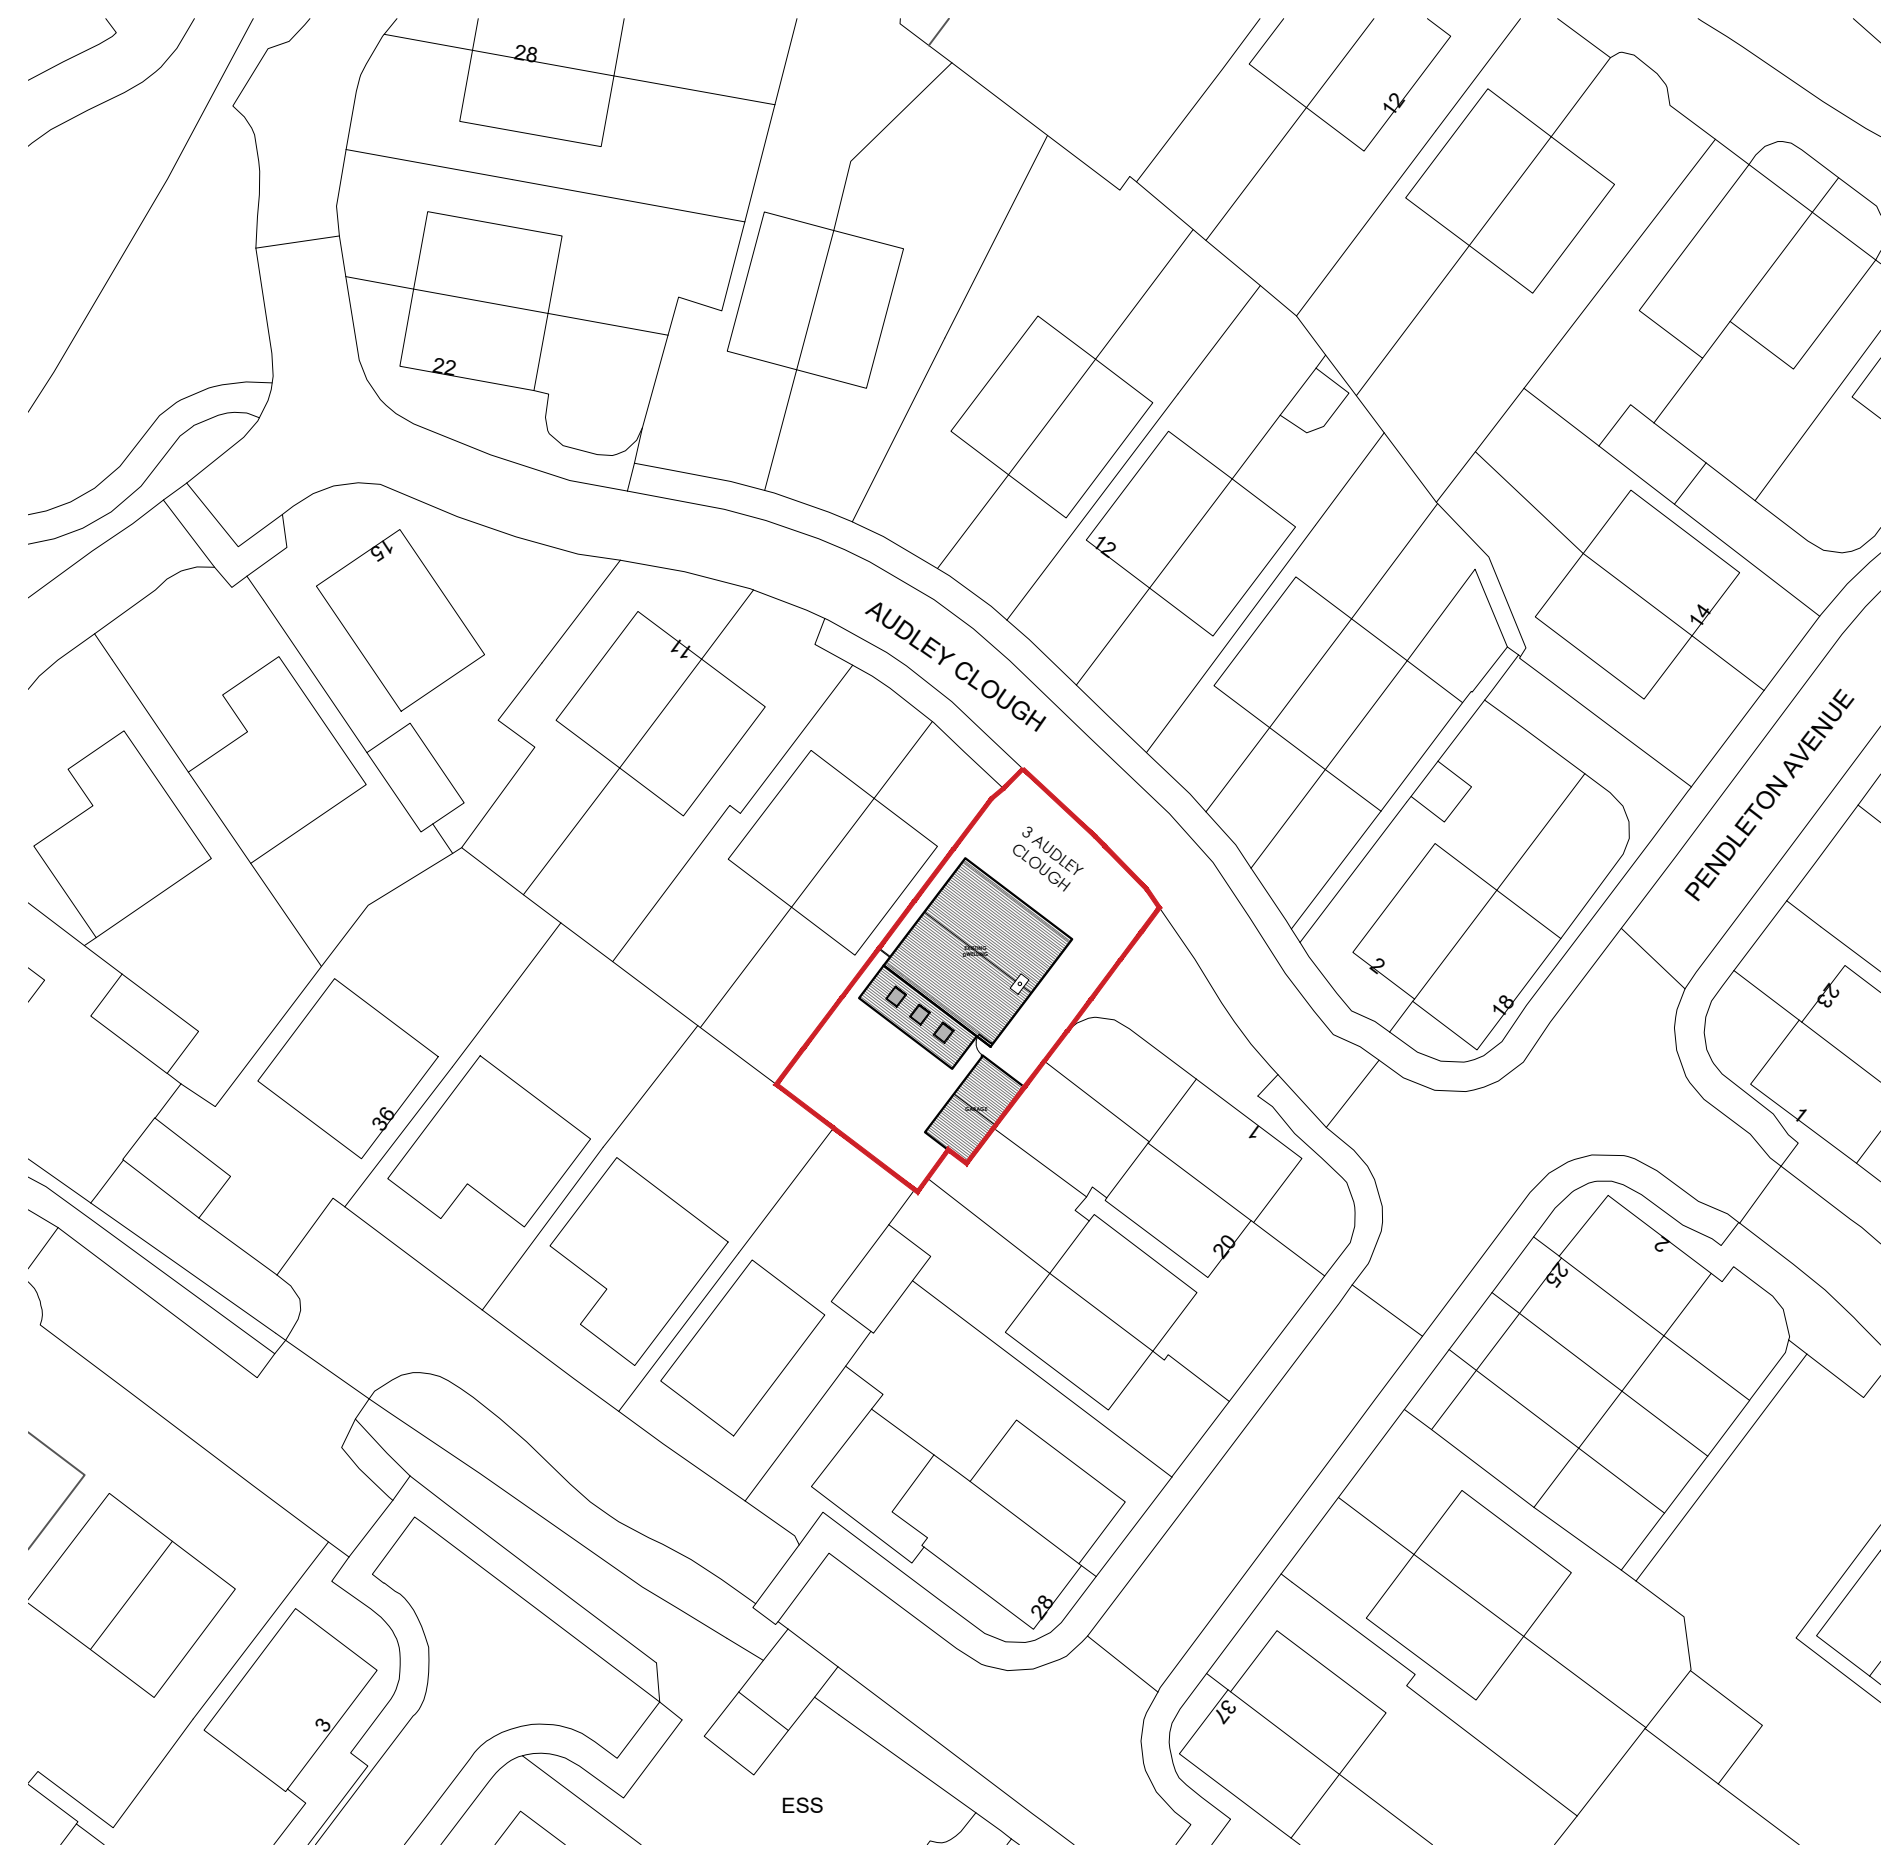


This drawing is to be read in conjunction with all relevant Architect, consultants' and specialists' drawings and specifications. The Architect is to be notified of any discrepancies before proceeding. Do not scale from this drawing. All dimensions and levels are to be checked on site. This drawing is subject to copyright. All work carried out before Planning and Building Permission has been granted is at the contractor/clients risk.

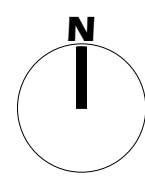

REVISIONS:
Rev A - Amended after Client comments. - 21.07.2025 - TDM

Client
Mr and Mrs Clarkson

Job Title
Proposed Rear Extension at:
3 Audley Clough
Clitheroe
Lancashire
BB7 1FX

Drawing Title
Proposed Site Plan.

Scale 1:500 @A3	Date July '25	Drawn TDM
--------------------	------------------	--------------

spa
SUNDERLAND PEACOCK ARCHITECTS

SUNDERLAND PEACOCK & ASSOCIATES LTD.
HAZELMERE, PINLICO ROAD, CLITHEROE
LANCASHIRE, BB7 2AG
T 01200 423178 F 01200 427328
E info@sunderlandpeacock.com
www.sunderlandpeacock.com

7260 - P02A