



PROPOSED FIRST FLOOR PLAN

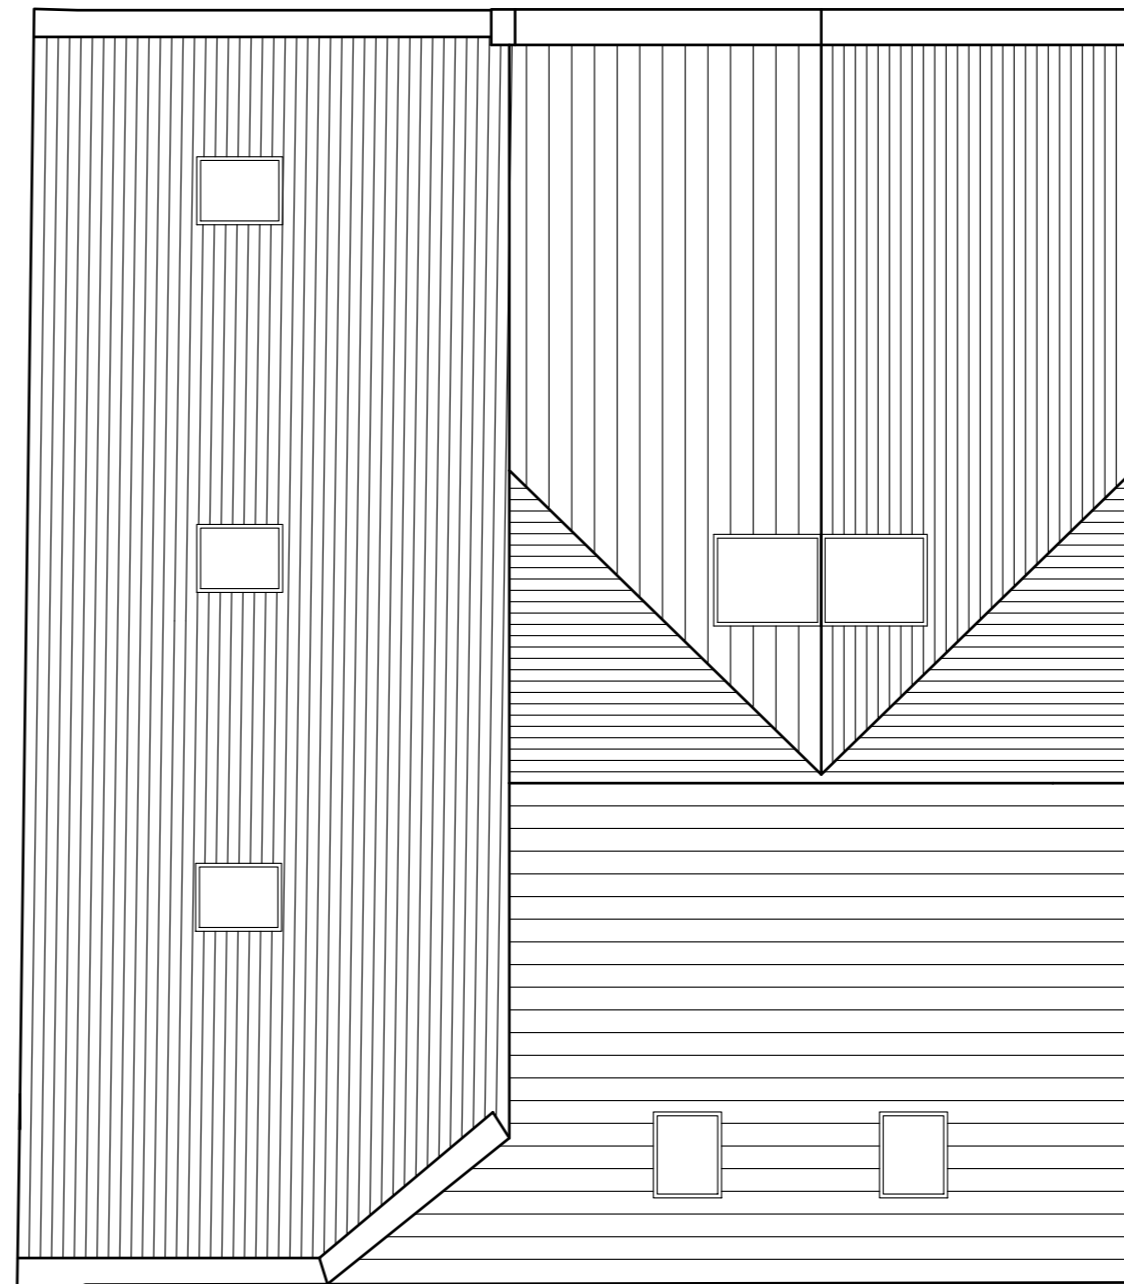

PROPOSED ROOF PLAN

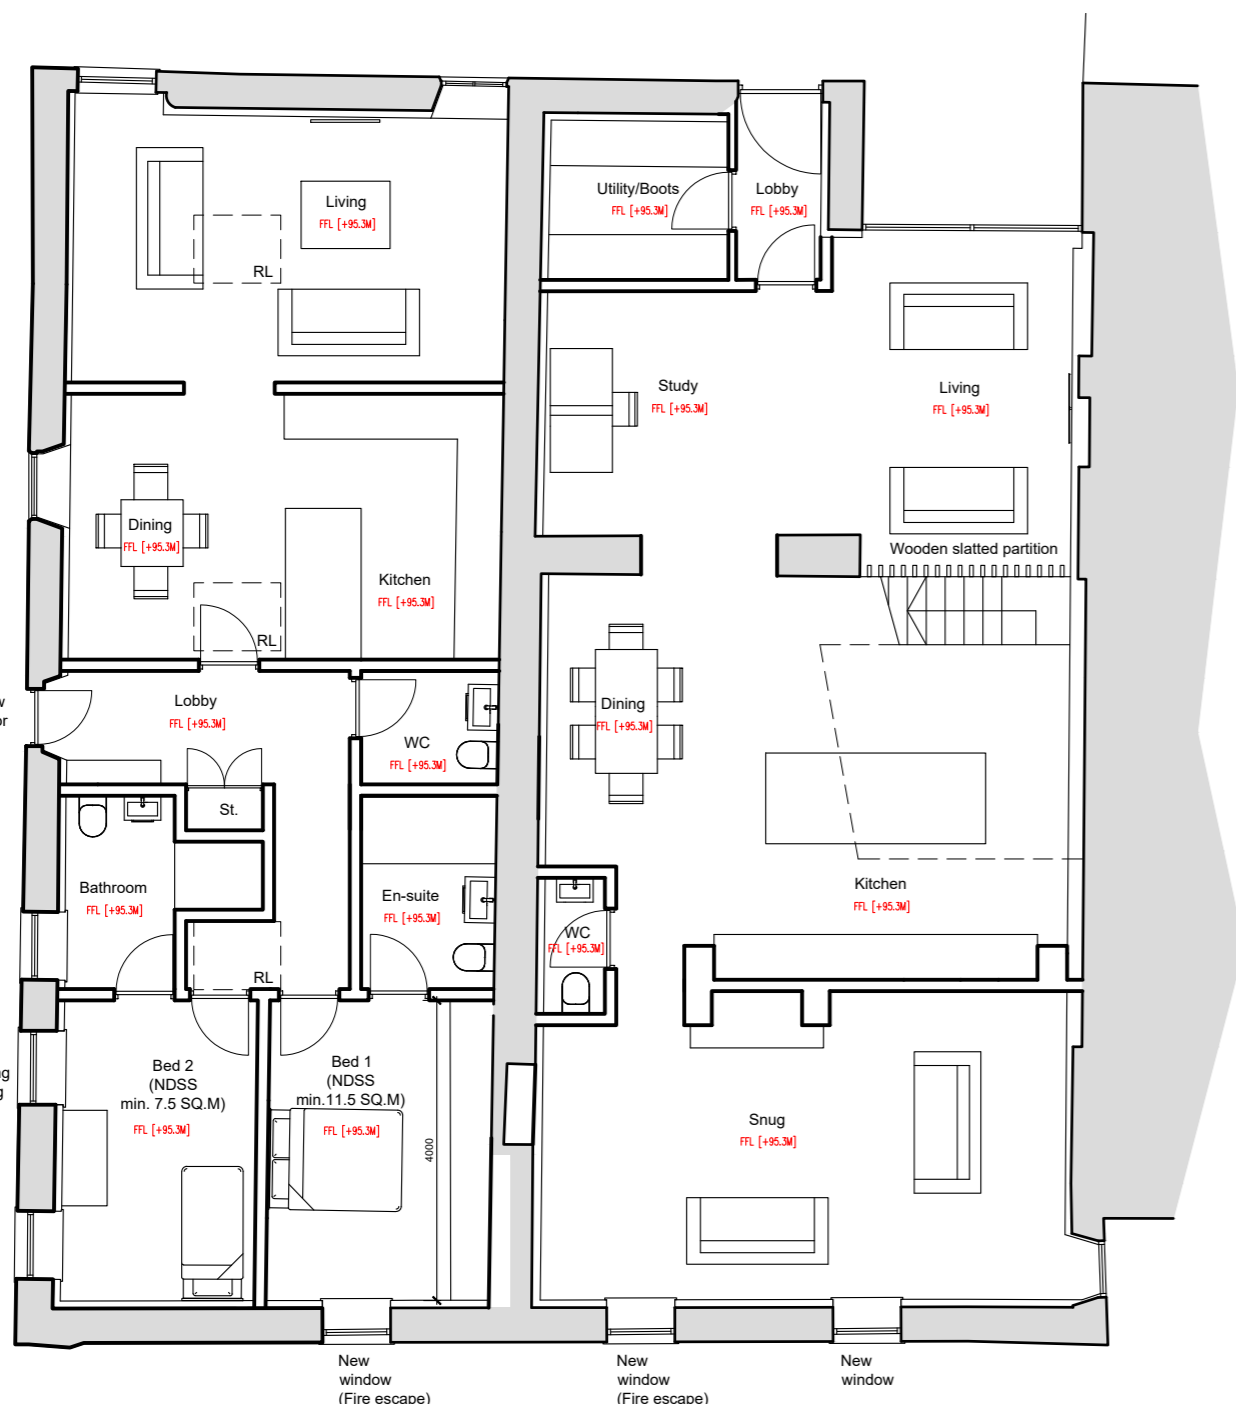

PROPOSED GROUND FLOOR PLAN

aw+a architects
 Private Residential | Housing | Commercial | Conservation | Domestic

Tel: 01200 441269
 Email: info@aw-aarchitects.com
 Web: www.aw-aarchitects.com

Robinsons Barn
 Worston
 Clitheroe
 Lancs
 BB71QA

arb
 Architects Registration Board

Client		
Mr G Preston		
Project		
Holmes Farm Balderstone Barn		
Drawing Title		
Proposed Floor Plans		
Scale		
1:100	Sheet Size	A2
Drawing Status		
PLANNING		
Job Number	Drawn By	Checked
22-030	AW	AW
Drawing Number	Revision	First Issue
PL08	E	