



- MATERIALS KEY
1. NATURAL BLUE/GREY SLATES
 2. RANDOM COURSED STONEMWORK
 3. HARDWOOD OR ALUMINIUM WINDOWS
 4. ALUMINIUM GUTTERS AND RAINWATER GOODS
 5. ROOFLIGHTS

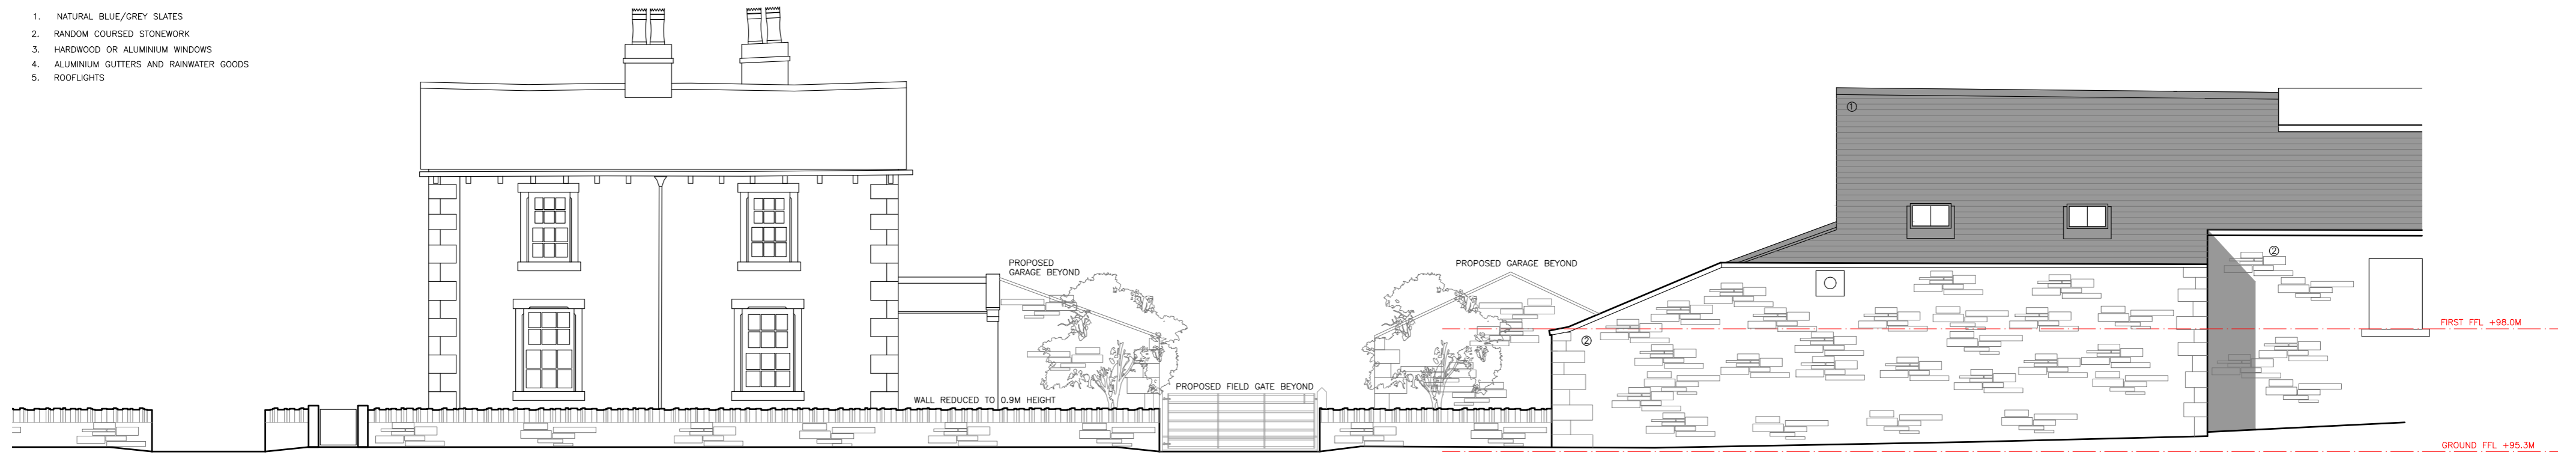

PROPOSED SOUTH EAST ELEVATION (1)

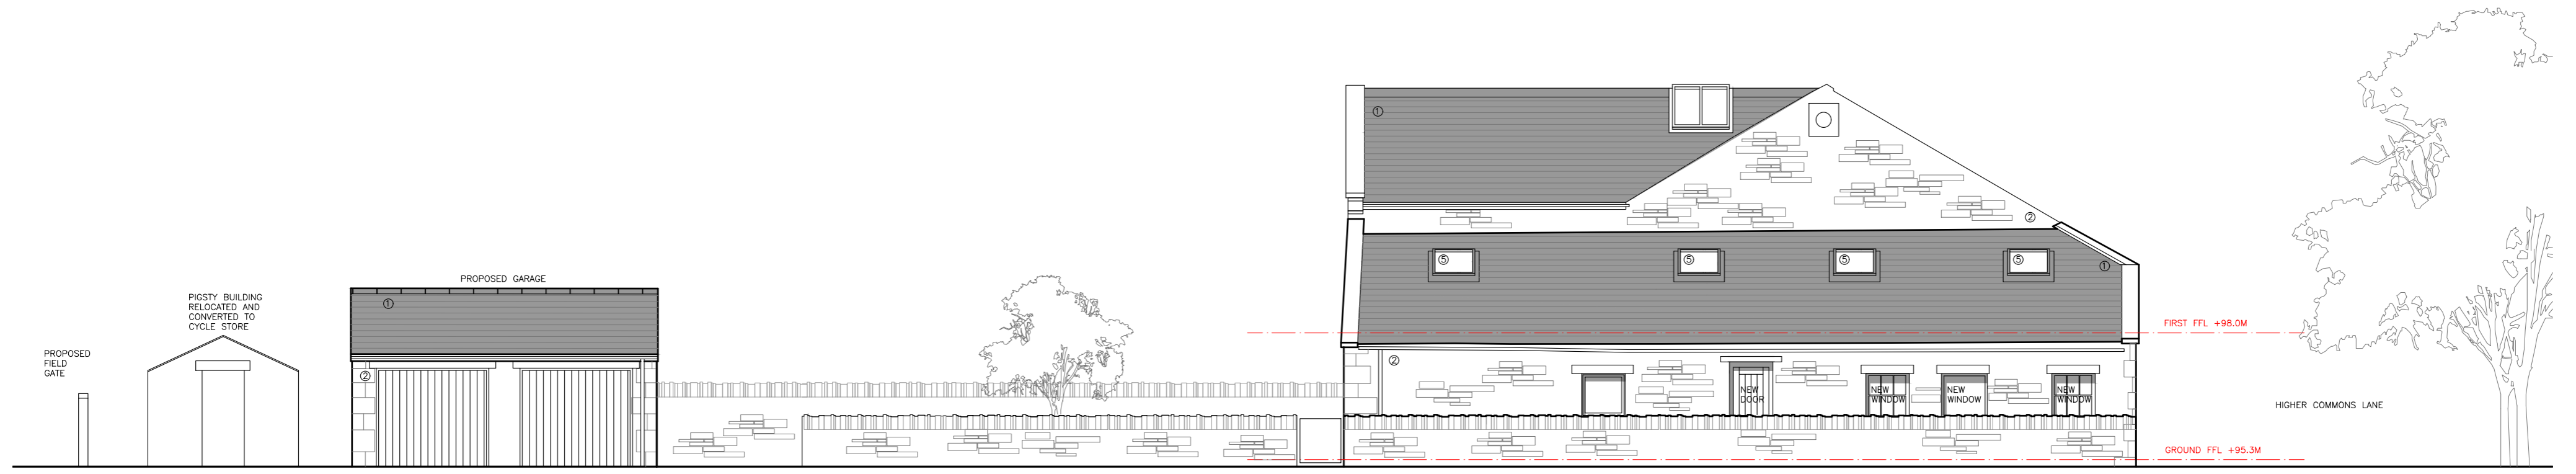

PROPOSED SOUTH WEST ELEVATION (2)

aw+a architects
 Private Residential | Housing | Commercial | Conservation | Domestic

Tel: 01200 441269
 Email: info@aw-aarchitects.com
 Web: www.aw-aarchitects.com

Robinsons Barn
 Worston
 Clitheroe
 Lancs
 BB71QA

arb
 Architects Registration Board

Client
Mr G Preston

Project
**Holmes Farm
 Balderstone**

Drawing Title
Proposed Elevations 1

Scale	Sheet Size	Drawing Status
1:100	A2	PLANNING
Job Number	Drawn By	Checked
22-030	AW	AW
Drawing Number	Revision	First Issue
PL10	F	-

©aw+a architects Ltd 2020
 This Drawing is to be read in conjunction with all other project associated drawings and information. Do not scale from this drawing. Report all errors, omissions and discrepancies to drawing author prior to construction or manufacture. This drawing is copyright and is the property of aw+a architects Ltd.