




- MATERIALS KEY
1. NATURAL BLUE/GREY SLATES
  2. RANDOM COURSED STONEMWORK
  3. HARDWOOD OR ALUMINIUM WINDOWS
  4. ALUMINIUM GUTTERS AND RAINWATER GOODS
  5. ROOFLIGHTS

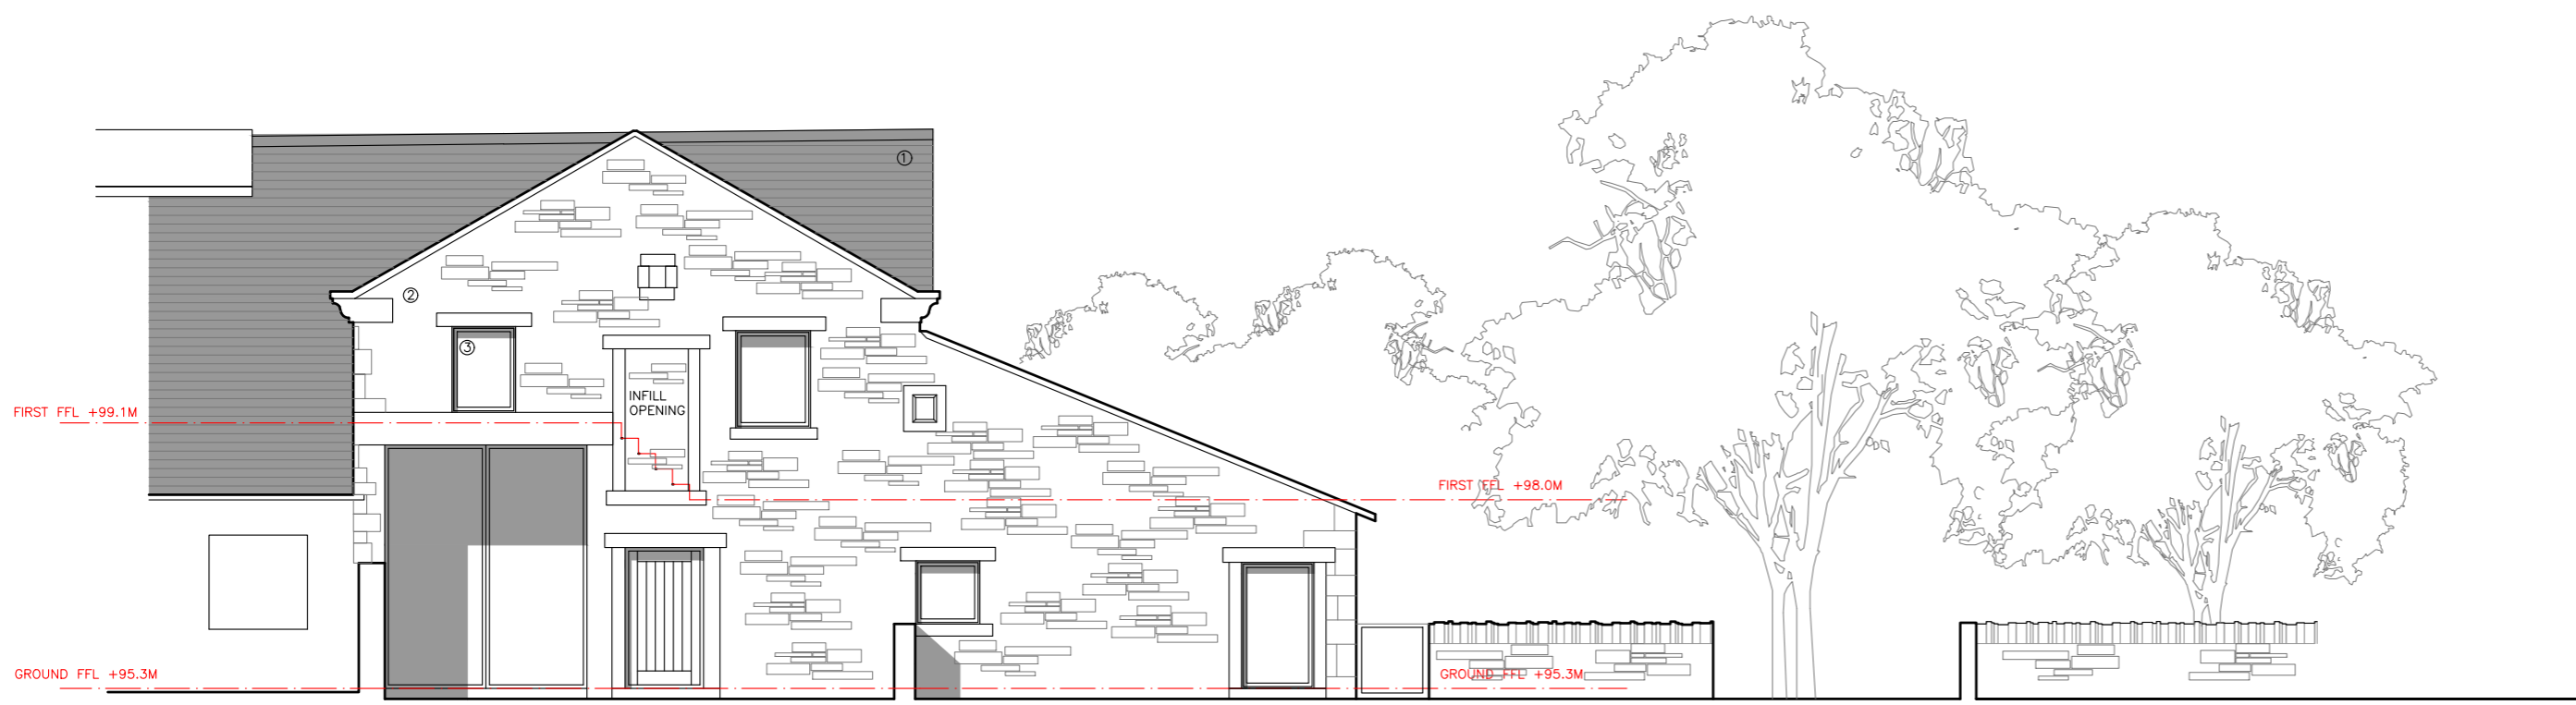

PROPOSED NORTH WEST ELEVATION (3)

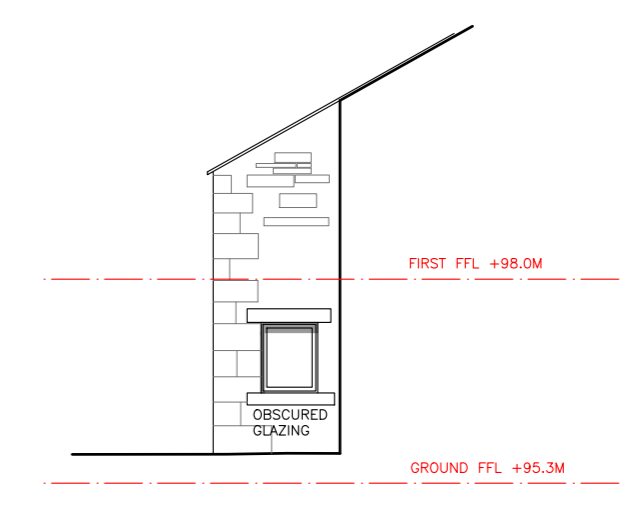

PROPOSED NORTH EAST ELEVATION (4)

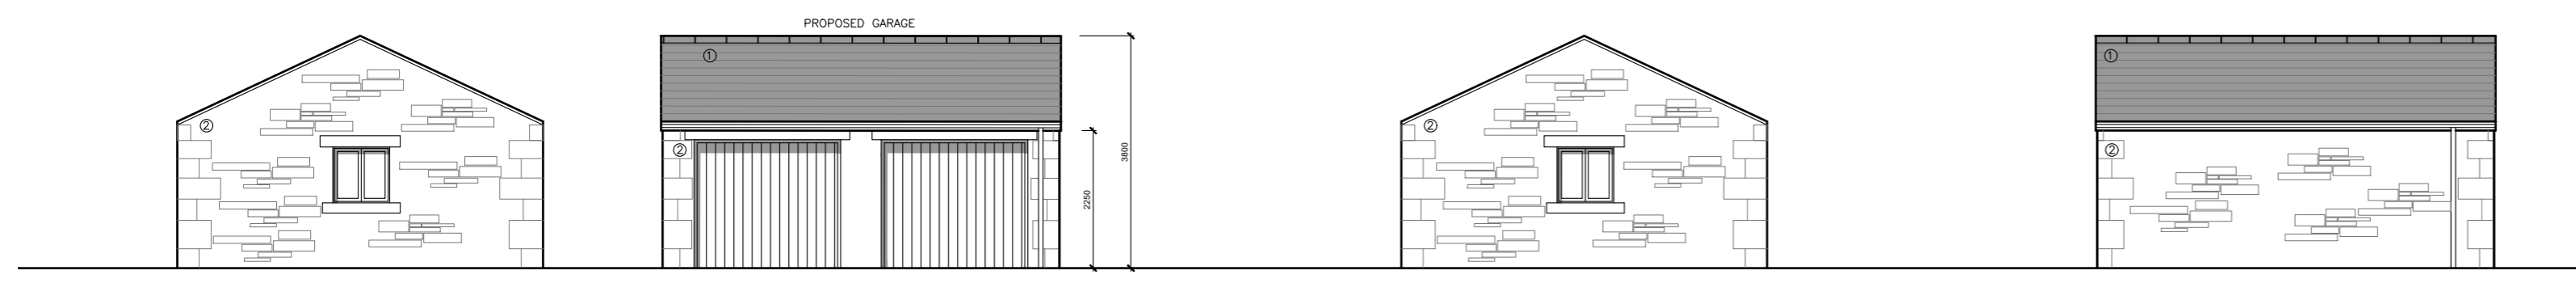

PROPOSED GARAGE 2 SIDE ELEVATION (7)

PROPOSED GARAGE 2 FRONT ELEVATION (6)

PROPOSED GARAGE 2 SIDE ELEVATION (5)

PROPOSED GARAGE REAR ELEVATION (8)

**aw+a** architects  
 Private Residential | Housing | Commercial | Conservation | Domestic

Robinson Barn  
 Worston  
 Clitheroe  
 Lancs  
 BB71QA

Tel: 01200 441269  
 Email: info@aw-aarchitects.com  
 Web: www.aw-aarchitects.com



Client  
**Mr G Preston**

Project  
**Holmes Farm  
 Balderstone**

Drawing Title  
**Proposed Elevations 2**

Scale	Sheet Size	Drawing Status
<b>1:100</b>	<b>A2</b>	<b>PLANNING</b>
Job Number	Drawn By	Checked
<b>22-030</b>	<b>AW</b>	<b>AW</b>
Drawing Number	Revision	First Issue
<b>PL11</b>	<b>F</b>	<b>-</b>

©aw+a architects Ltd 2020  
 This Drawing is to be read in conjunction with all other project associated drawings and information. Do not scale from this drawing. Report all errors, omissions and discrepancies to drawing author prior to construction or manufacture. This drawing is copyright and is the property of aw+a architects, Ltd