




EXISTING NORTH WEST ELEVATION (1)

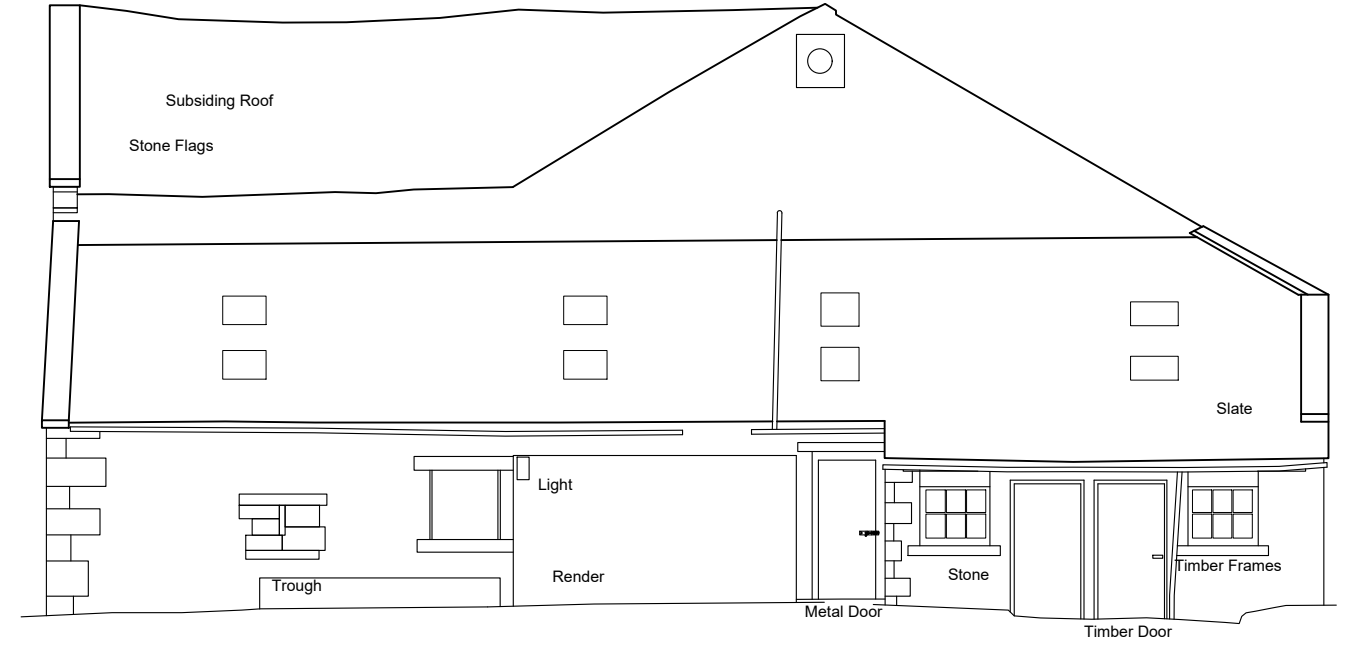

EXISTING SOUTH WEST ELEVATION (2)

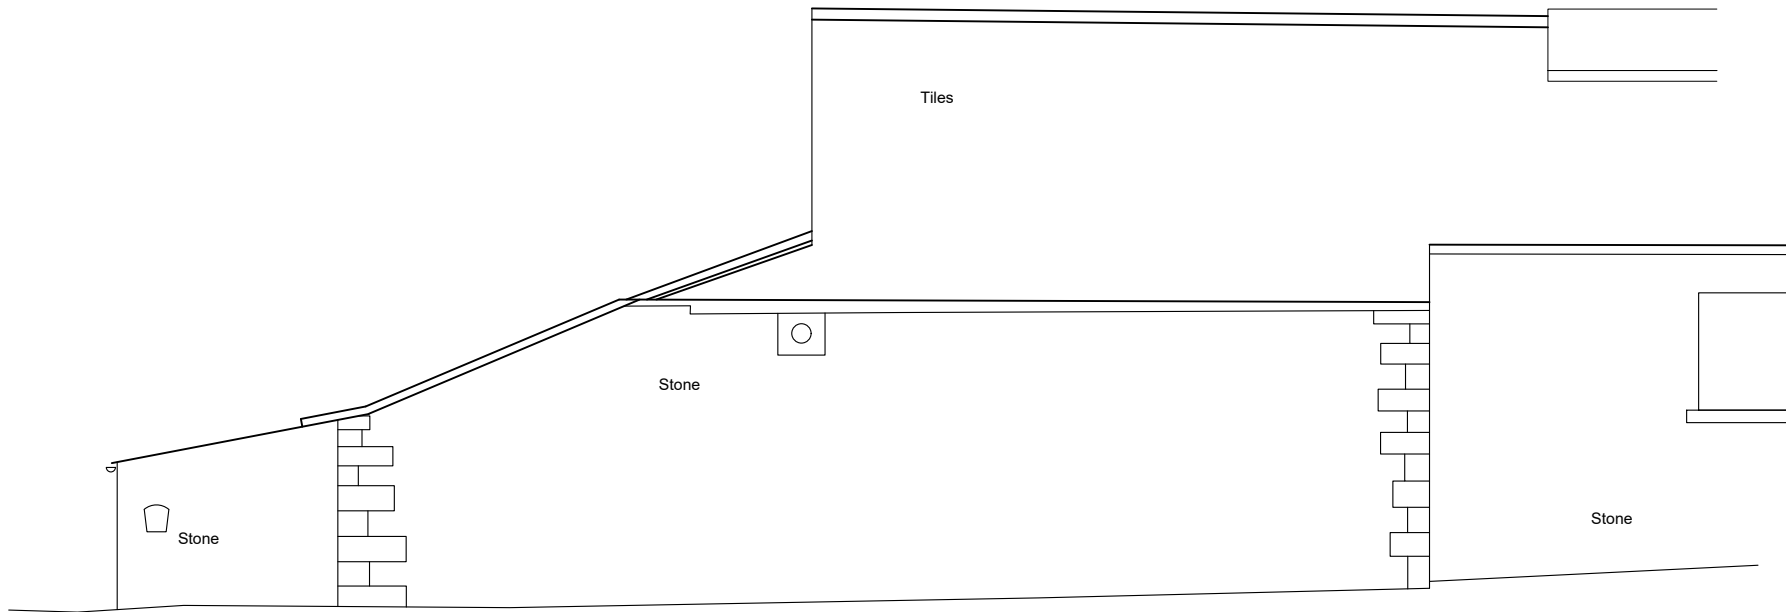



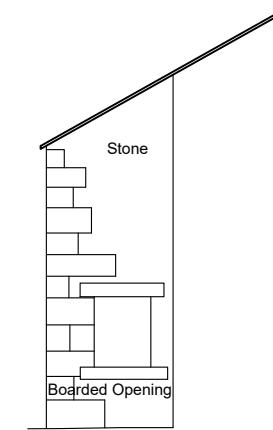EXISTING SOUTH EAST ELEVATION (3)



EXISTING NORTH EAST ELEVATION (4)

©aw+a architects ltd 2020 | This Drawing is to be read in conjunction with all other project associated drawings and information. Do not scale from this drawing. Report all errors, omissions and discrepancies to drawing author prior to construction or manufacture. This drawing is copyright and is the property of aw+a architects ltd

 <p>Robinsons Barn Warston Clitheroe Lancs BB71QA</p> <p>Private Residential Housing Commercial Conservation Domestic Tel: 01200 441269 Email: info@aw-aarchitects.com Web: www.aw-aarchitects.com</p>  <p>Architects Registration Board</p>	<p>Client Mr G Preston</p>	<p>Scale 1:100</p>	<p>Sheet Size A3</p>	<p>Job Number 24-022</p>	<p>Drawn By AW</p>	<p>Checked AW</p>
	<p>Project Holmes Farm Balderstone</p>	<p>Drawing Title Existing Elevations Barn</p>	<p>Drawing Status PLANNING</p>	<p>Drawing Number PL06</p>	<p>Revision</p>	<p>First Issue -</p>