


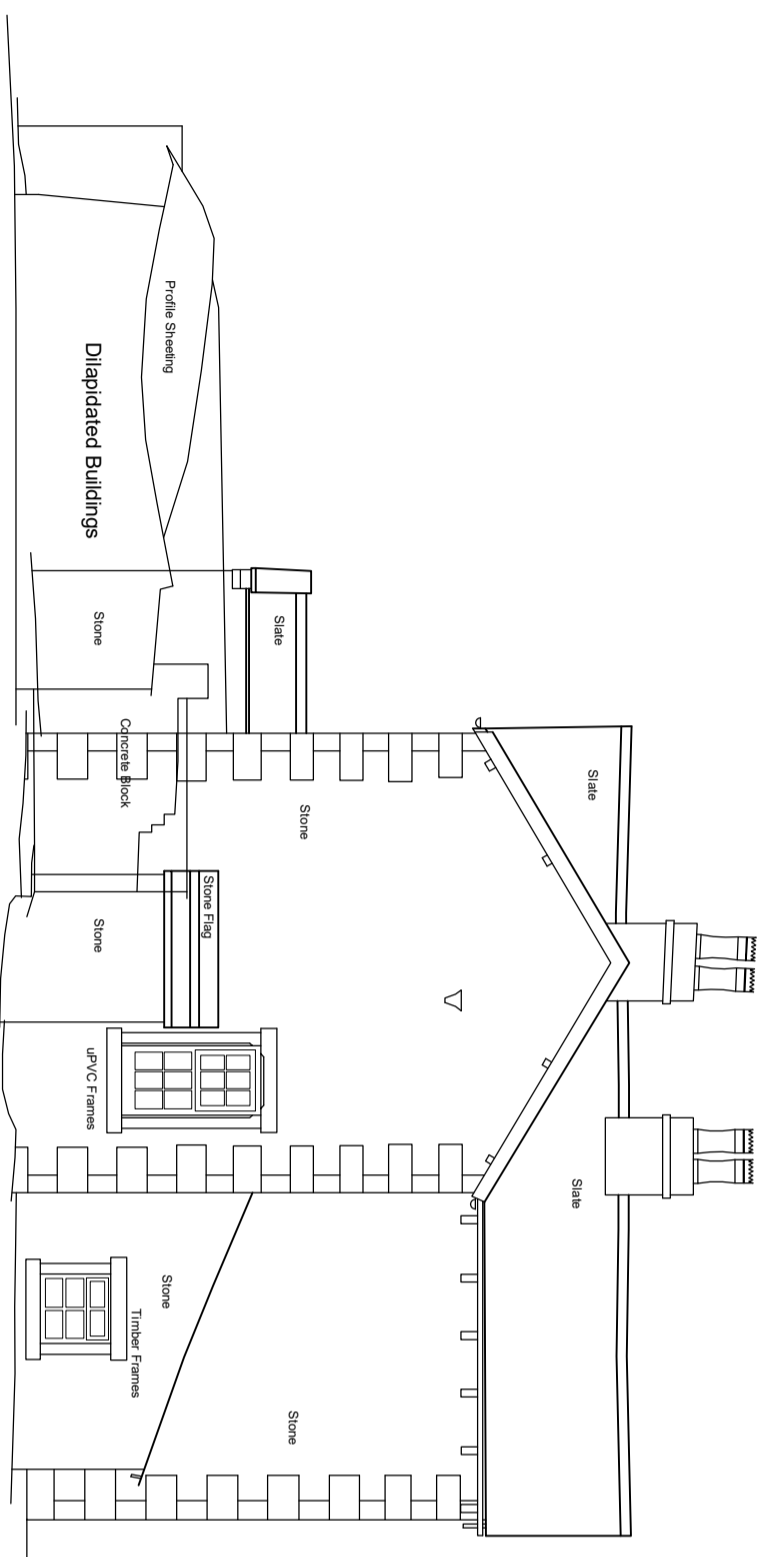

EXISTING NORTH EAST ELEVATION 5 (FARMHOUSE)



EXISTING NORTH WEST ELEVATION 6 (FARMHOUSE)

© 2020 QW+Q architects. All rights reserved. This drawing is to be used in conjunction with all other project associated drawings and information. Do not scale, modify, or reproduce this drawing without the written consent of QW+Q architects. The drawing is copyrighted and is the property of QW+Q architects. 11

 architects Private Residential Housing Commercial Conservation Domestic Tel: 01200 441269 Email: info@qw-architects.com Web: www.qw-architects.com		Robinson Barr Weston Clitheroe Lancs BB710A		 Architects Registration Board							
Client	Mr G Preston	Scale	1:100	Sheet Size	A3	Job Number	24-030	Drawn By	AW	Checked	AW
Project	Holmes Farm Balderstone	Drawing Title	Existing Elevations Farmhouse	Drawing Status	PLANNING	Drawing Number	PL03	Revised	-	First Issue	-