




- MATERIALS KEY
1. NATURAL BLUE/GREY SLATES
 2. RANDOM COURSED STONEMWORK
 3. HARDWOOD OR ALUMINIUM WINDOWS
 4. ALUMINIUM GUTTERS AND RAINWATER GOODS
 5. ROOFLIGHTS

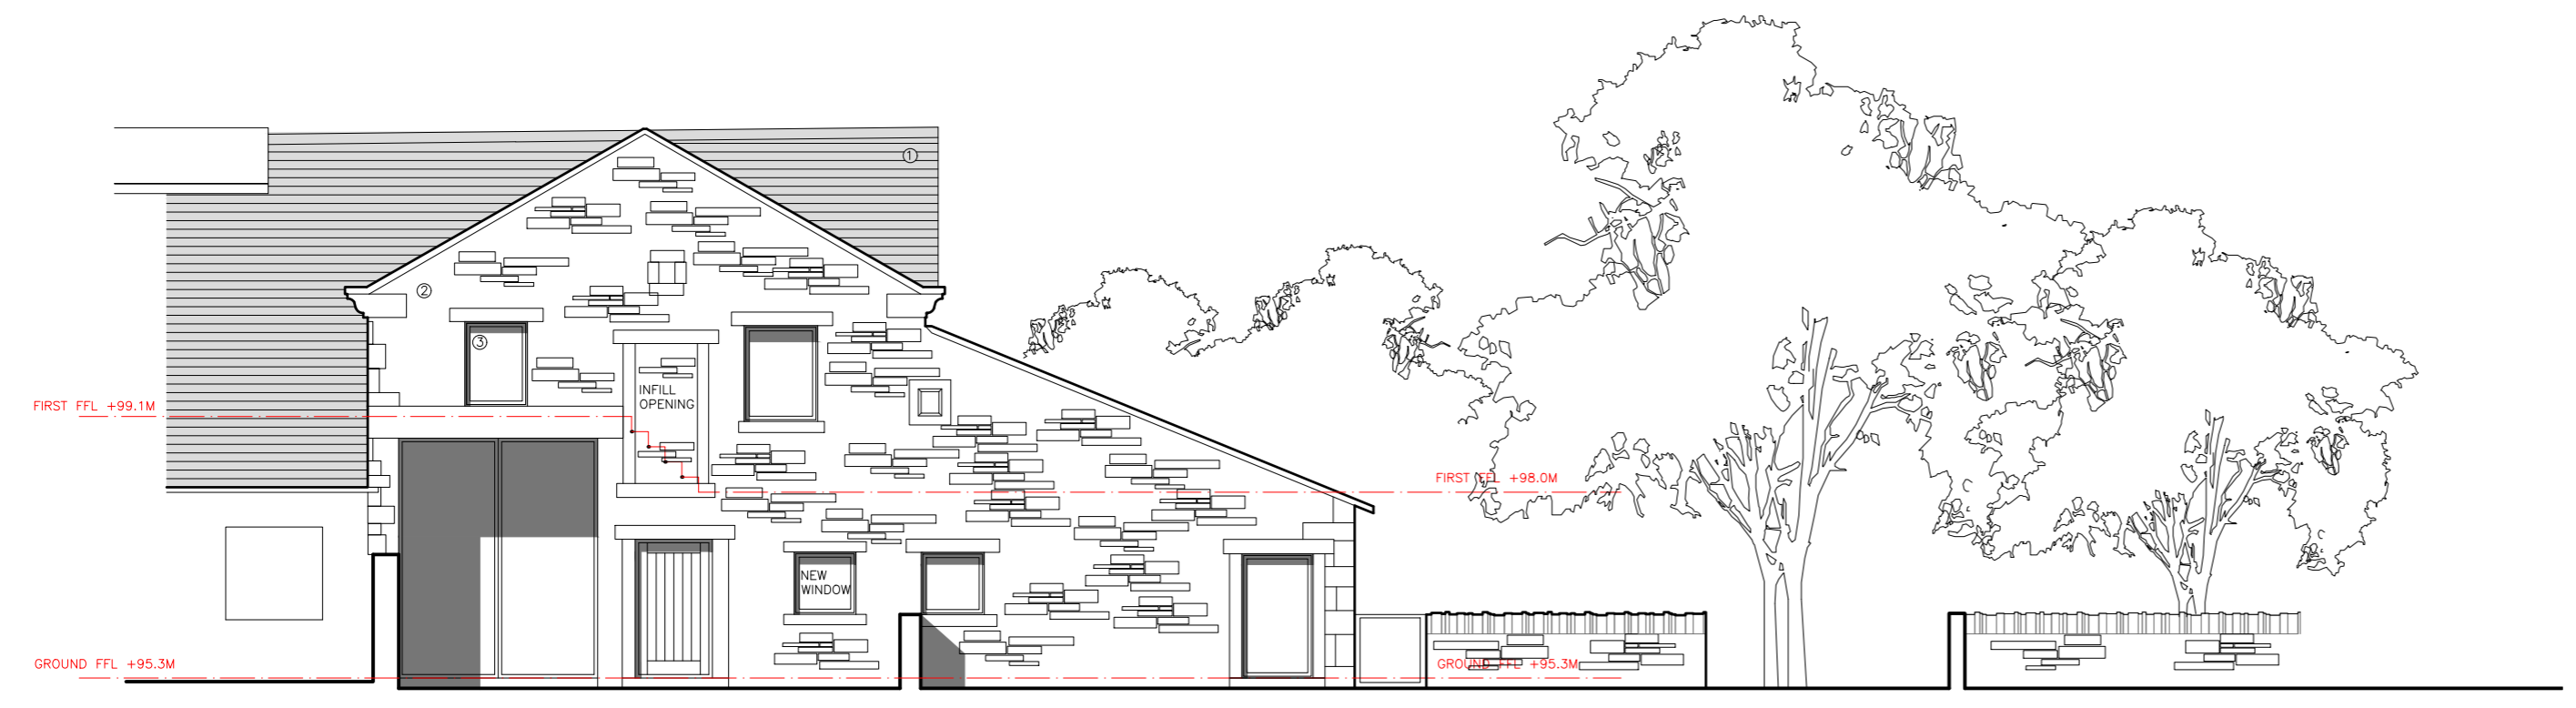

PROPOSED NORTH WEST ELEVATION (3)

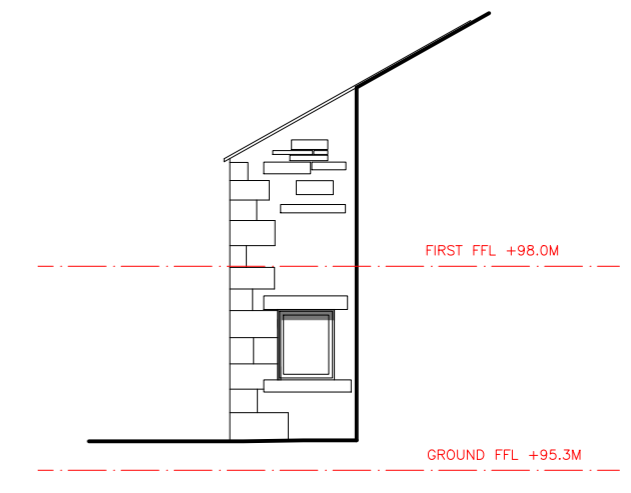

PROPOSED NORTH EAST ELEVATION (4)

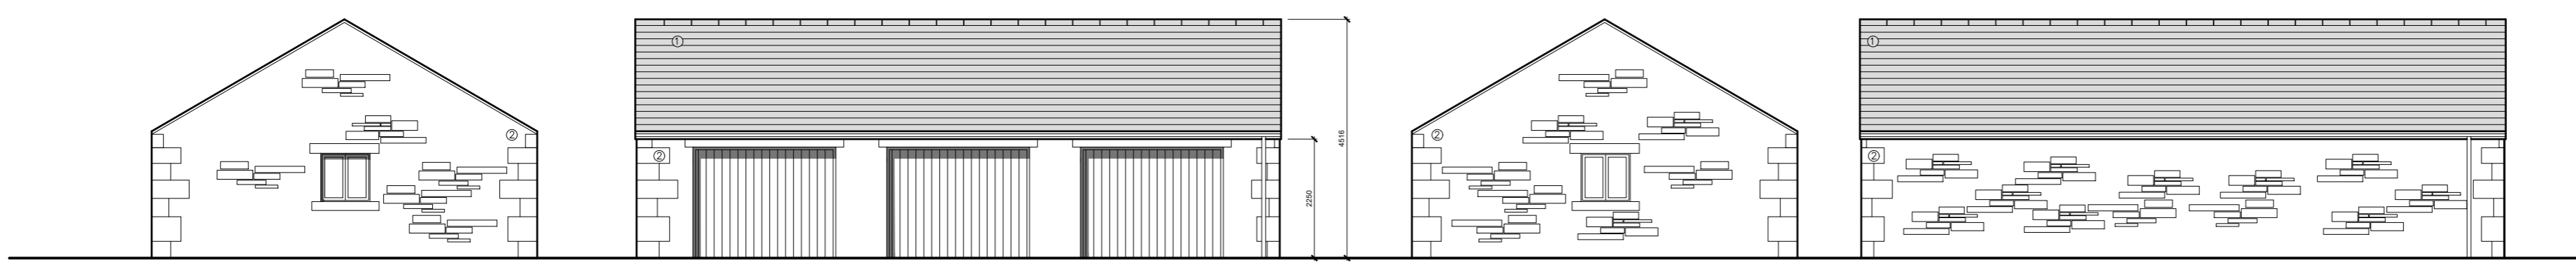

PROPOSED GARAGE 2 SIDE ELEVATION (7)

PROPOSED GARAGE 2 FRONT ELEVATION (6)

PROPOSED GARAGE 2 SIDE ELEVATION (5)

PROPOSED GARAGE REAR ELEVATION (8)

aw+a architects
 Private Residential | Housing | Commercial | Conservation | Domestic

Robinson's Barn
 Worston
 Clitheroe
 Lancs
 BB71QA

Tel: 01254 485848
 Email: info@aw-aarchitects.com
 Web: www.aw-aarchitects.com



Client
Mr G Preston

Project
**Holmes Farm
 Balderstone**

Drawing Title
Proposed Elevations 2

Scale	Sheet Size	Drawing Status
1:100	A2	PLANNING
Job Number	Drawn By	Checked
22-030	AW	AW
Drawing Number	Revision	First Issue
PL11	D	-

©aw+a architects Ltd 2020
 This Drawing is to be read in conjunction with all other project associated drawings and information. Do not scale from this drawing. Report all errors, omissions and discrepancies to drawing author prior to construction or manufacture. This drawing is copyright and is the property of aw-a architects, Ltd